



PLANNING DRAWING

© Copyright BDA - All rights reserved. BDA is a registered trademark of BDA.
This drawing is copyright of BDA. No material may be reproduced without the prior written permission of BDA.
All drawings are the property of BDA and shall remain the property of BDA. No part of this drawing may be reproduced without the prior written permission of BDA.
IMPORTANT NOTE: This drawing is for planning purposes only. It is not to be used for construction purposes. It is not to be used for any other purpose without the prior written permission of BDA.
Do not scale from this drawing - Use figured dimensions only. (All elevations & dimensions to be checked on site)

IMPORTANT NOTE:
Proposal will have no detrimental impact on neighboring properties due to careful design layout & high level windows.

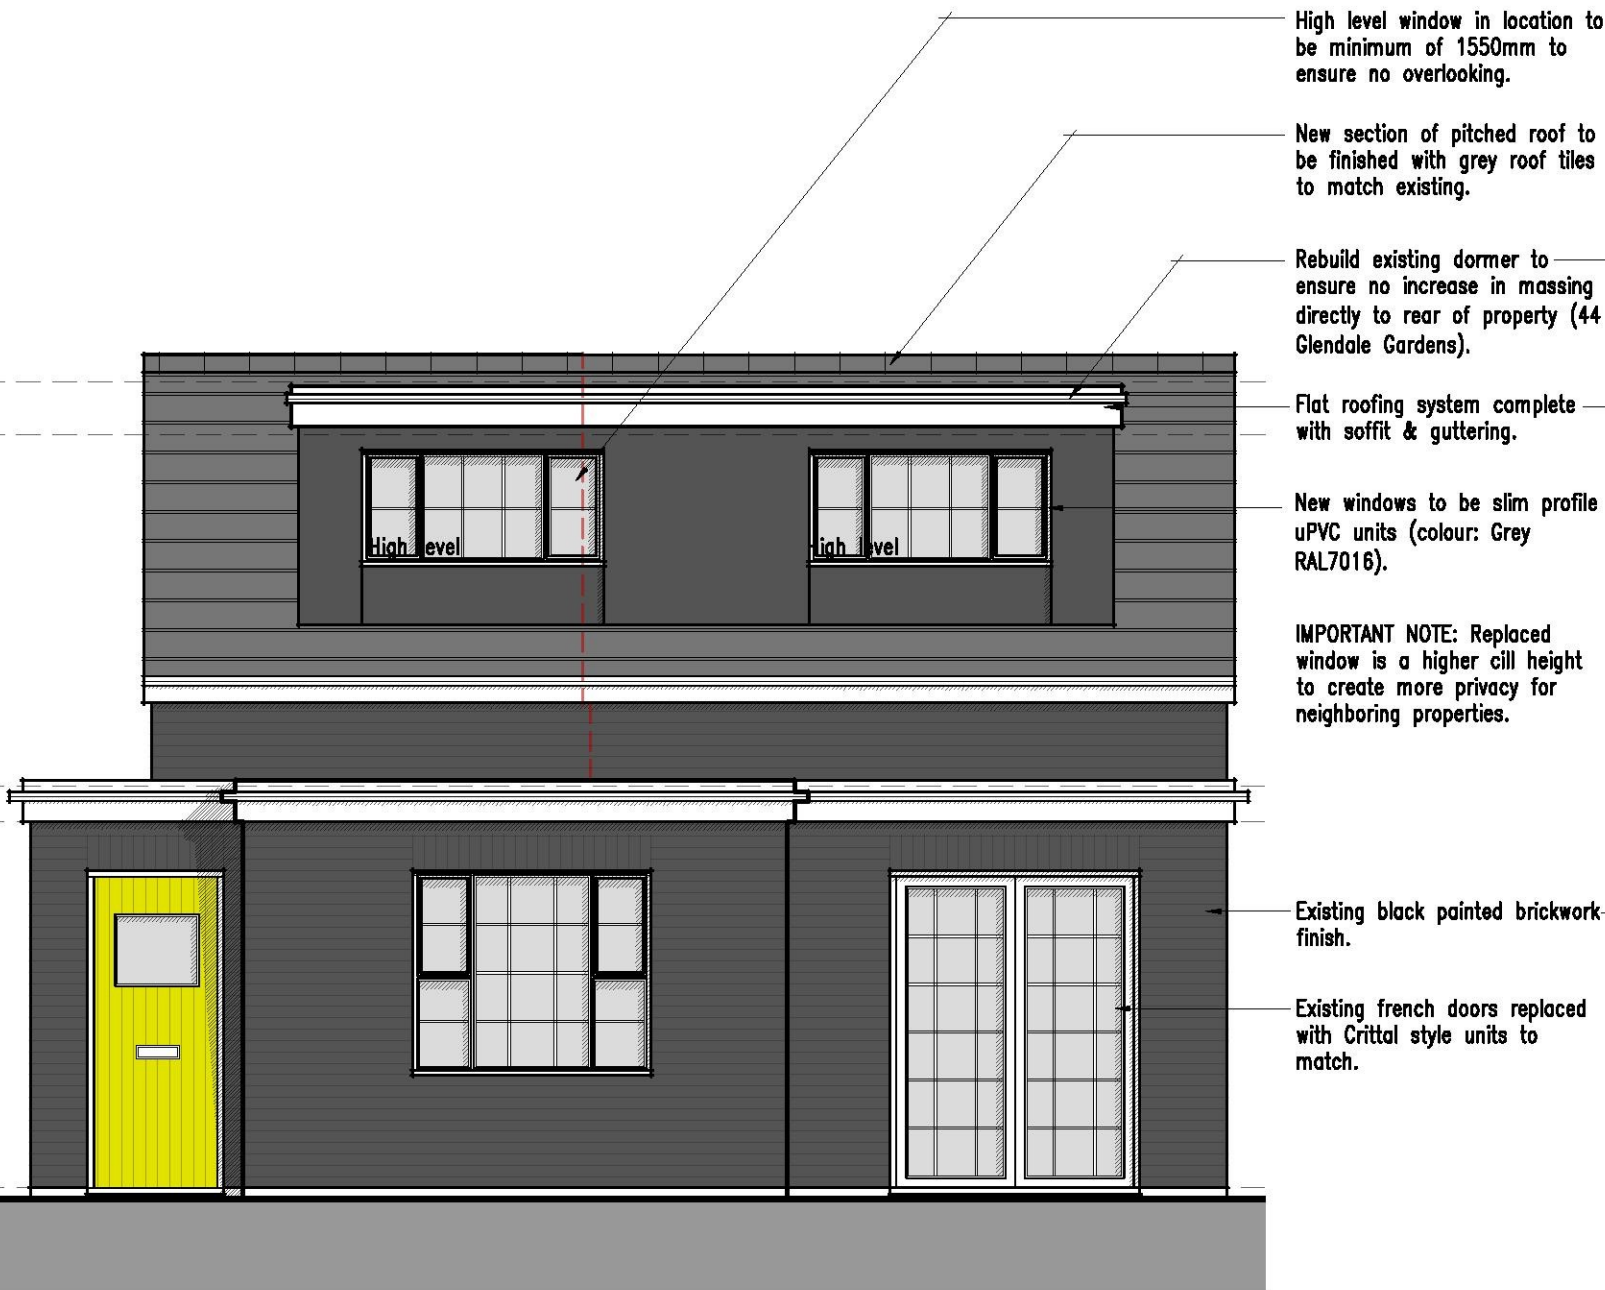

PROPOSED FRONT ELEVATION 1:50

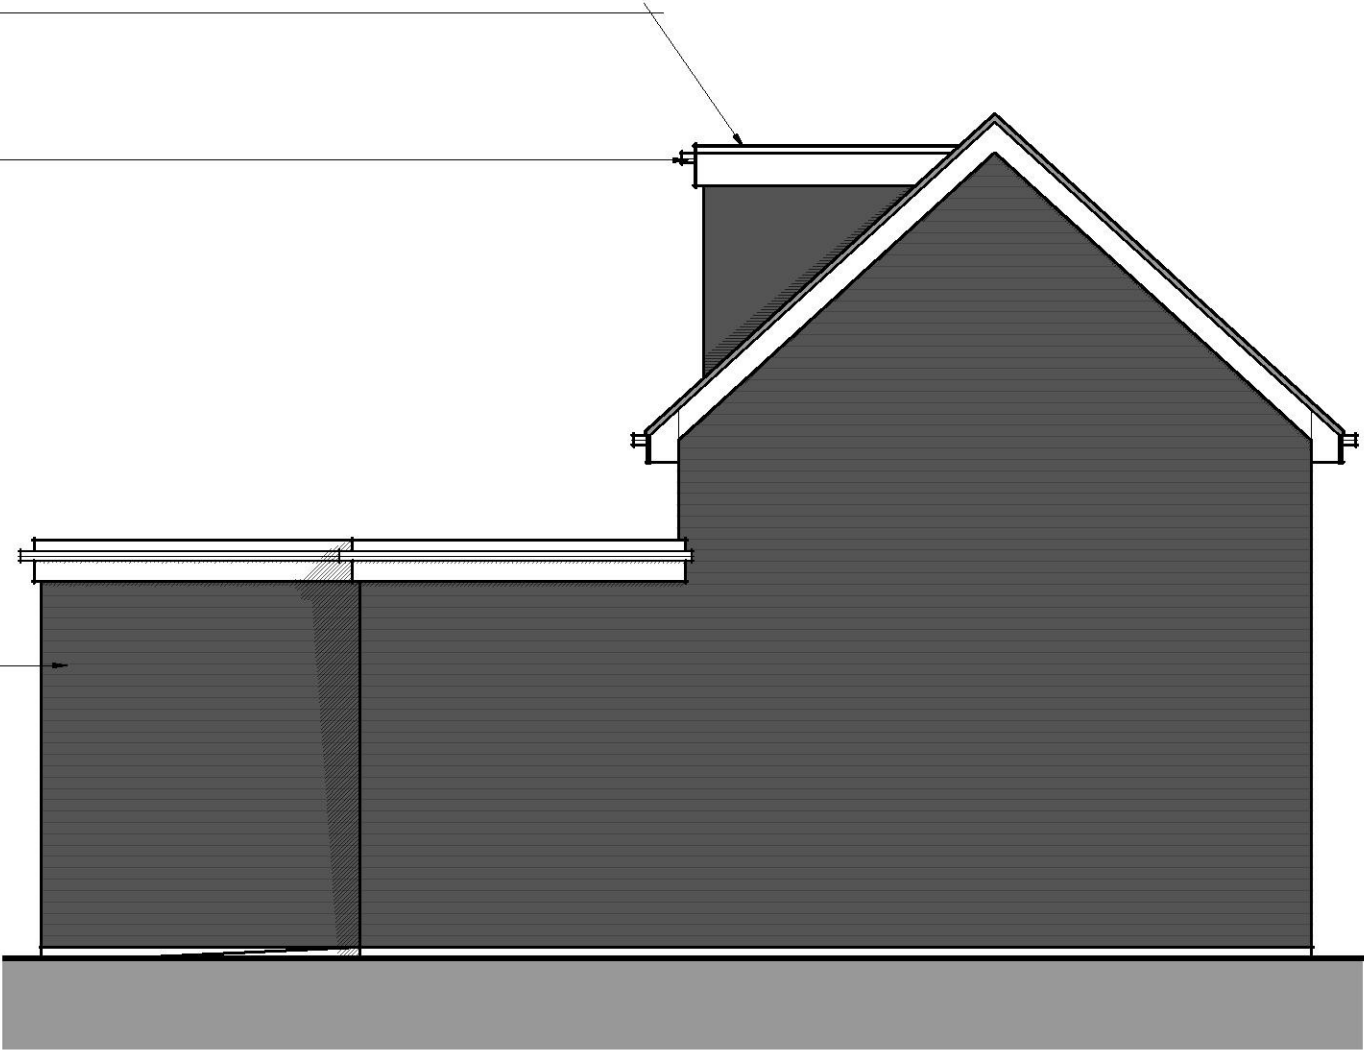

PROPOSED SIDE ELEVATION 1:50



REV B – Revised scheme to suit case officer's reasons for refusal.

Client	
Mr Matt Neale	
Location	
44B Glendale Gardens	
Leigh-on-Sea,	
Essex, SS9 2AS.	
Project	
Proposed Roof & Dormer Extension And Internal Alterations	
(Proposed Front & Side Elevations)	
Drawn	EG
Scale	1:50
Drawn by	EG
Checked	SRF
Date	June 2015
Rev	B
18.144/SK03	

BDA
ARCHITECTURE
RIBA
Chartered Practice
Studio on the Green
Brixton Road, London, SW9 6NU
Telephone: 01702 543 533
www.bdaarchitecture.co.uk