



Proposed Roof Plan - Dairy 2 1:100

North

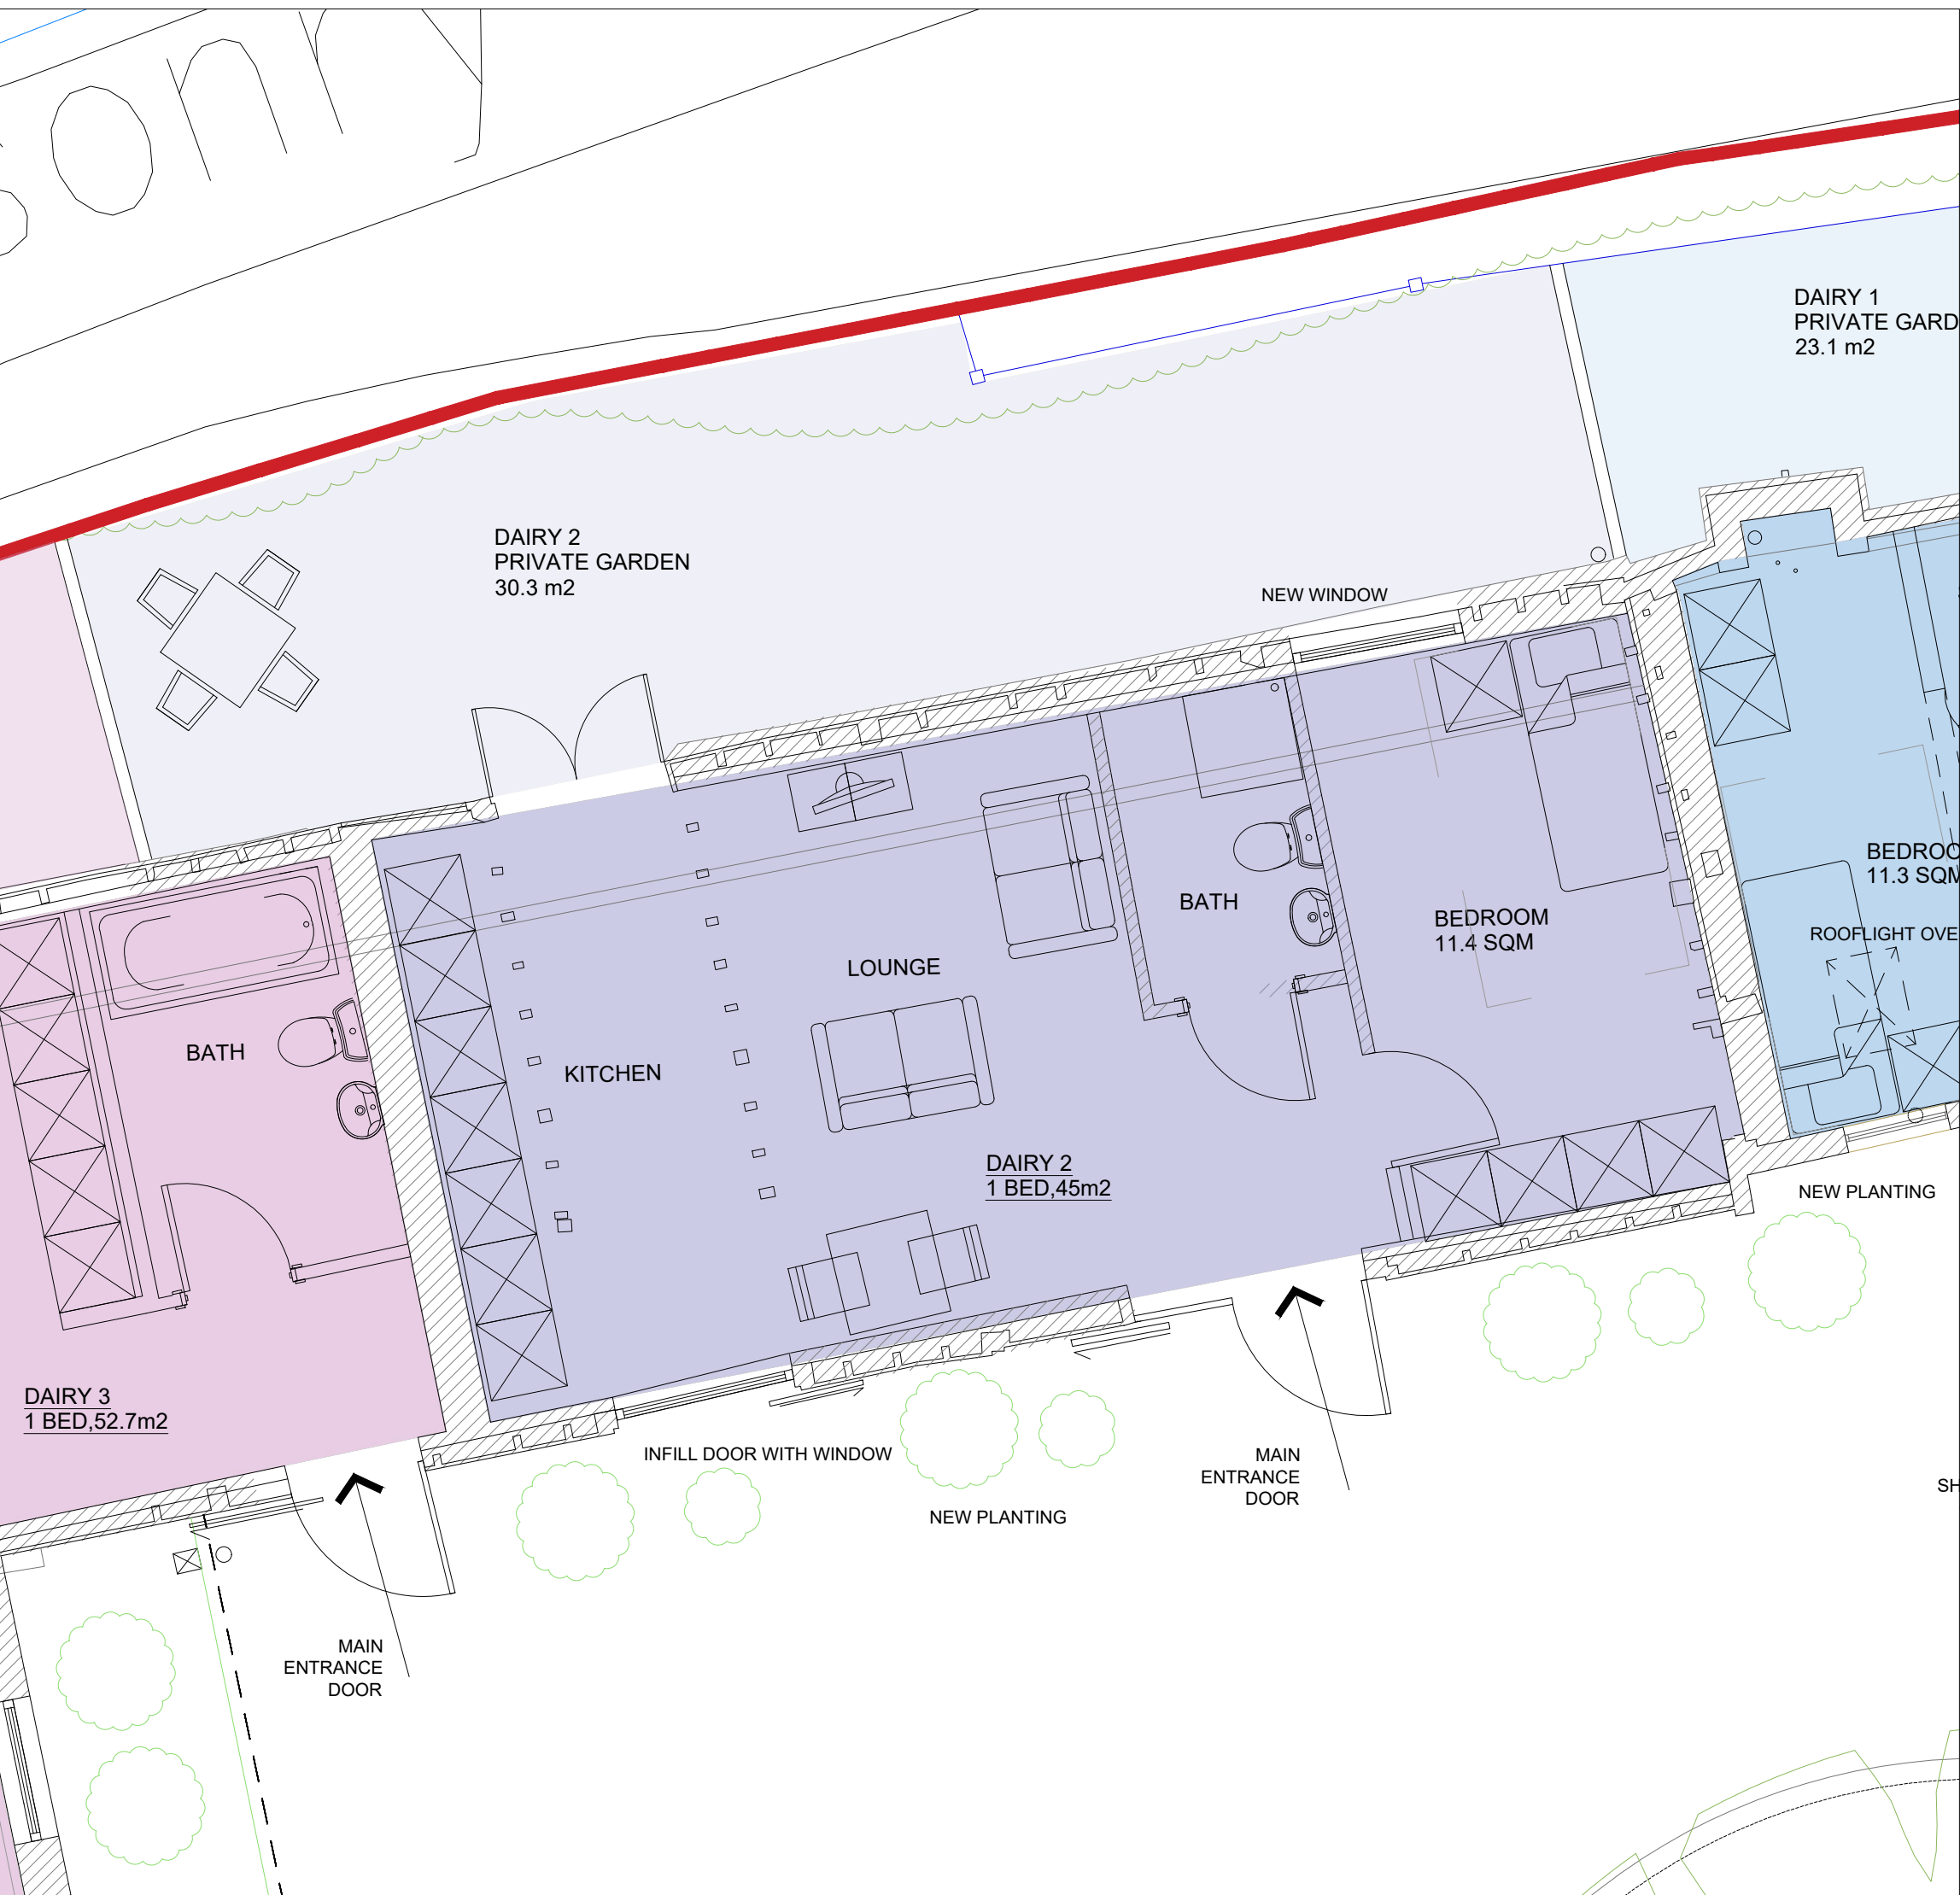


Proposed Floor Plan - Dairy 2 (purple) 1:50

North

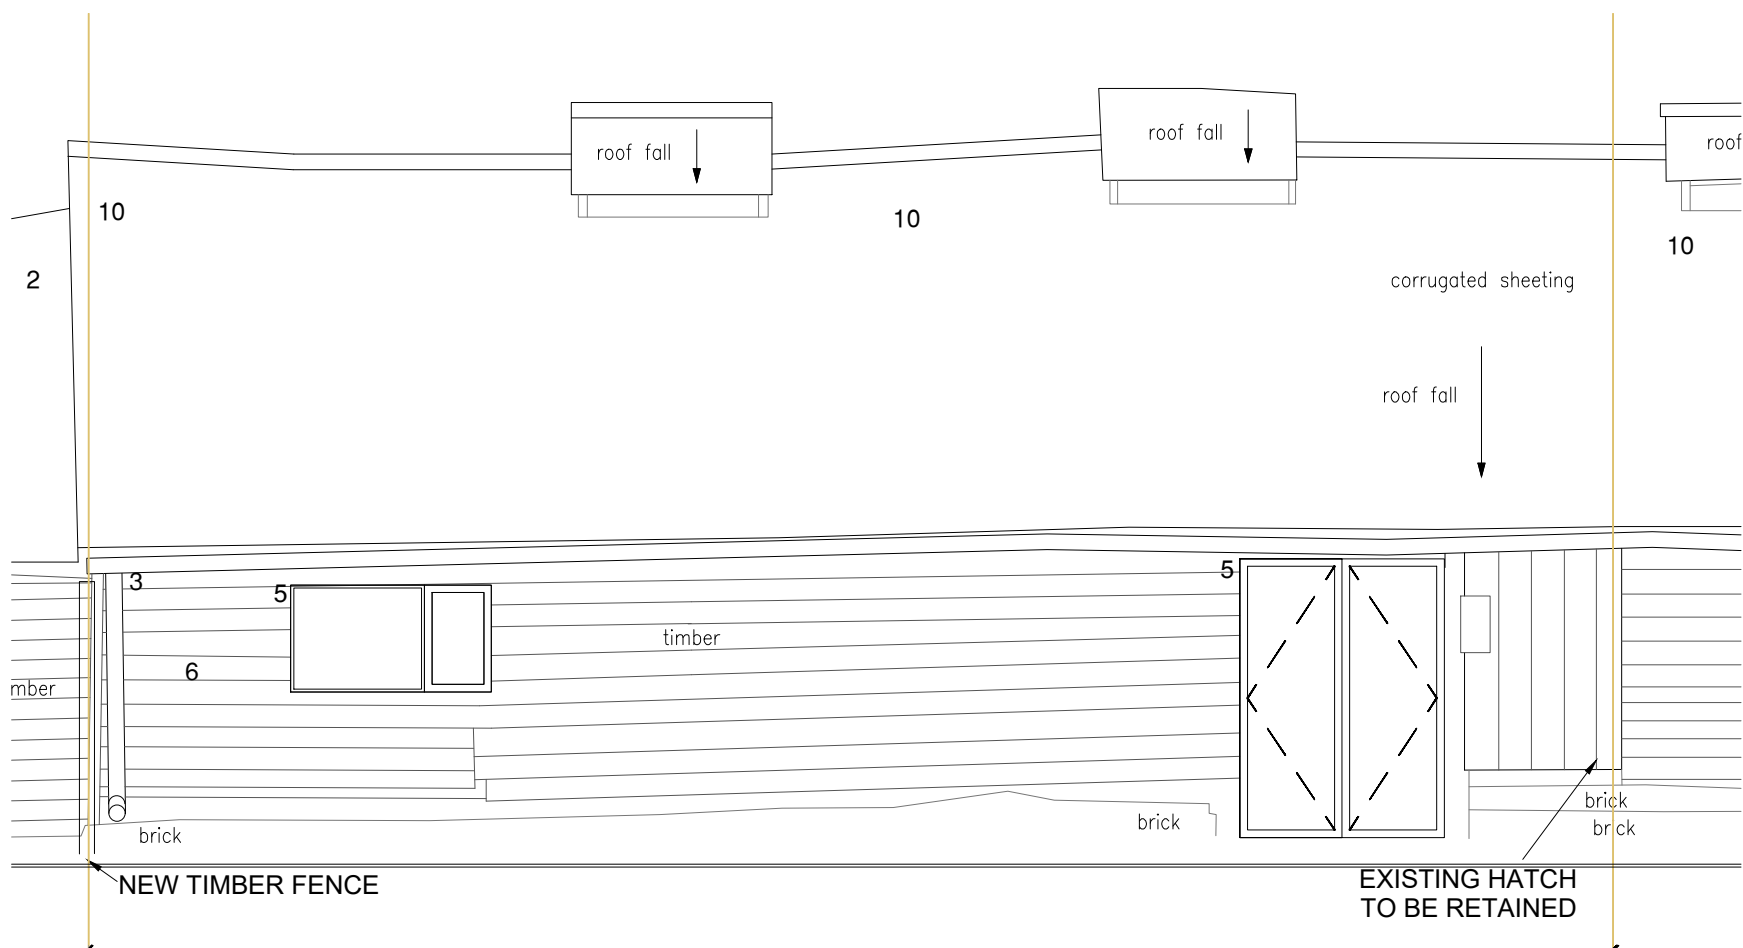


Proposed North Elevation
(Elevation 5)

DAIRY 2

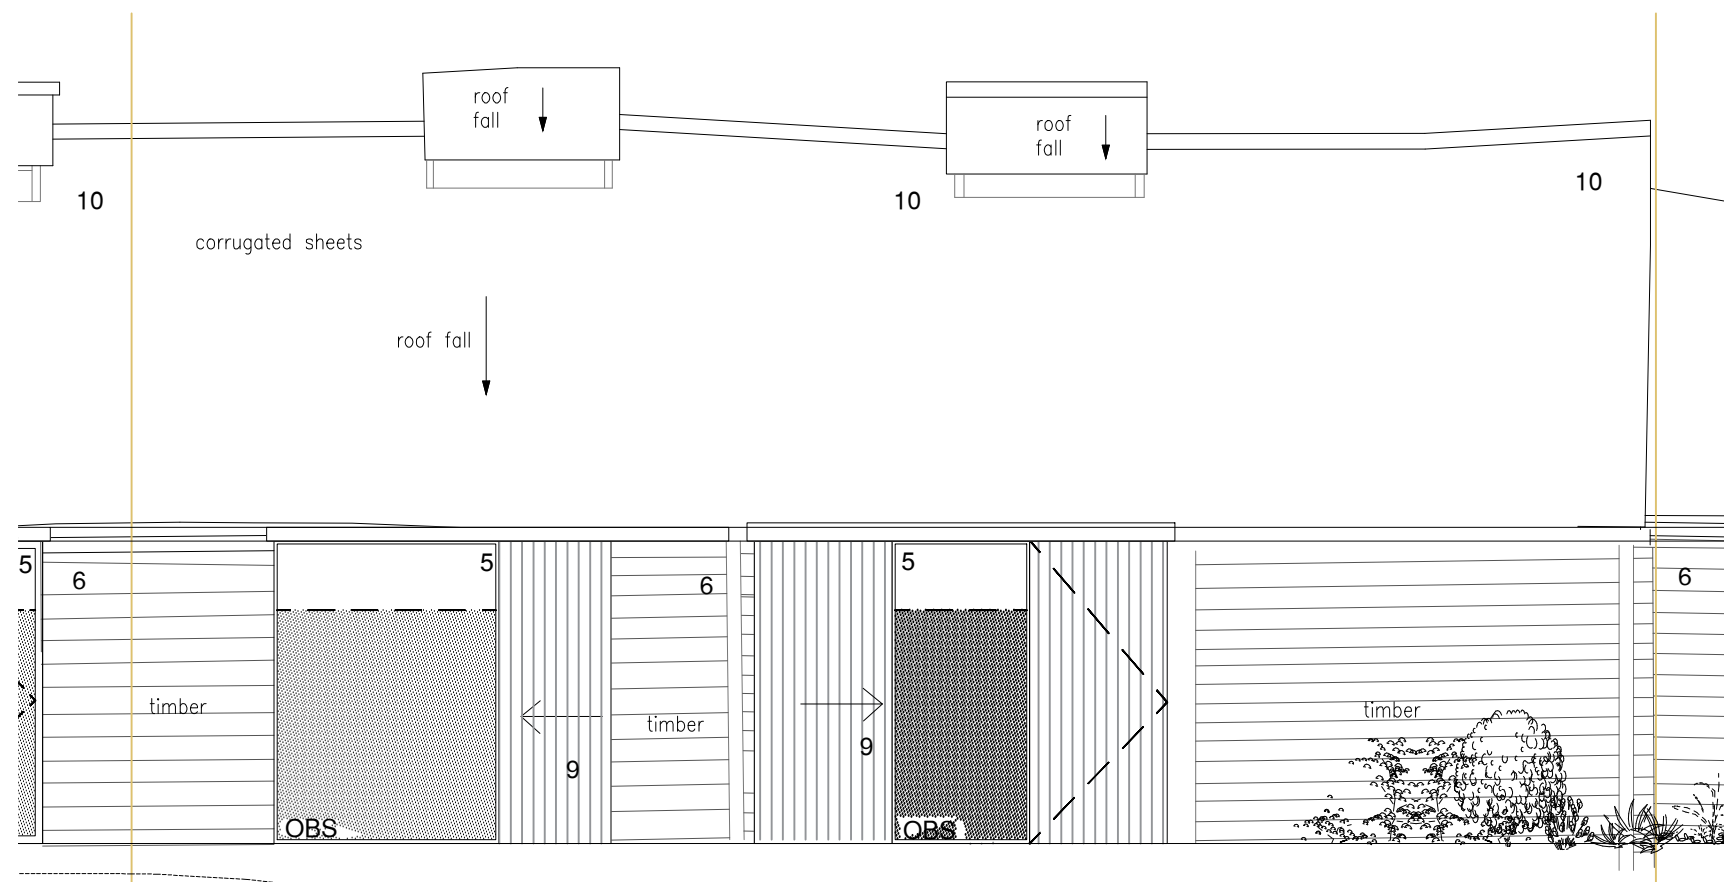

Proposed South Elevation
(Elevation 7)

DAIRY 2

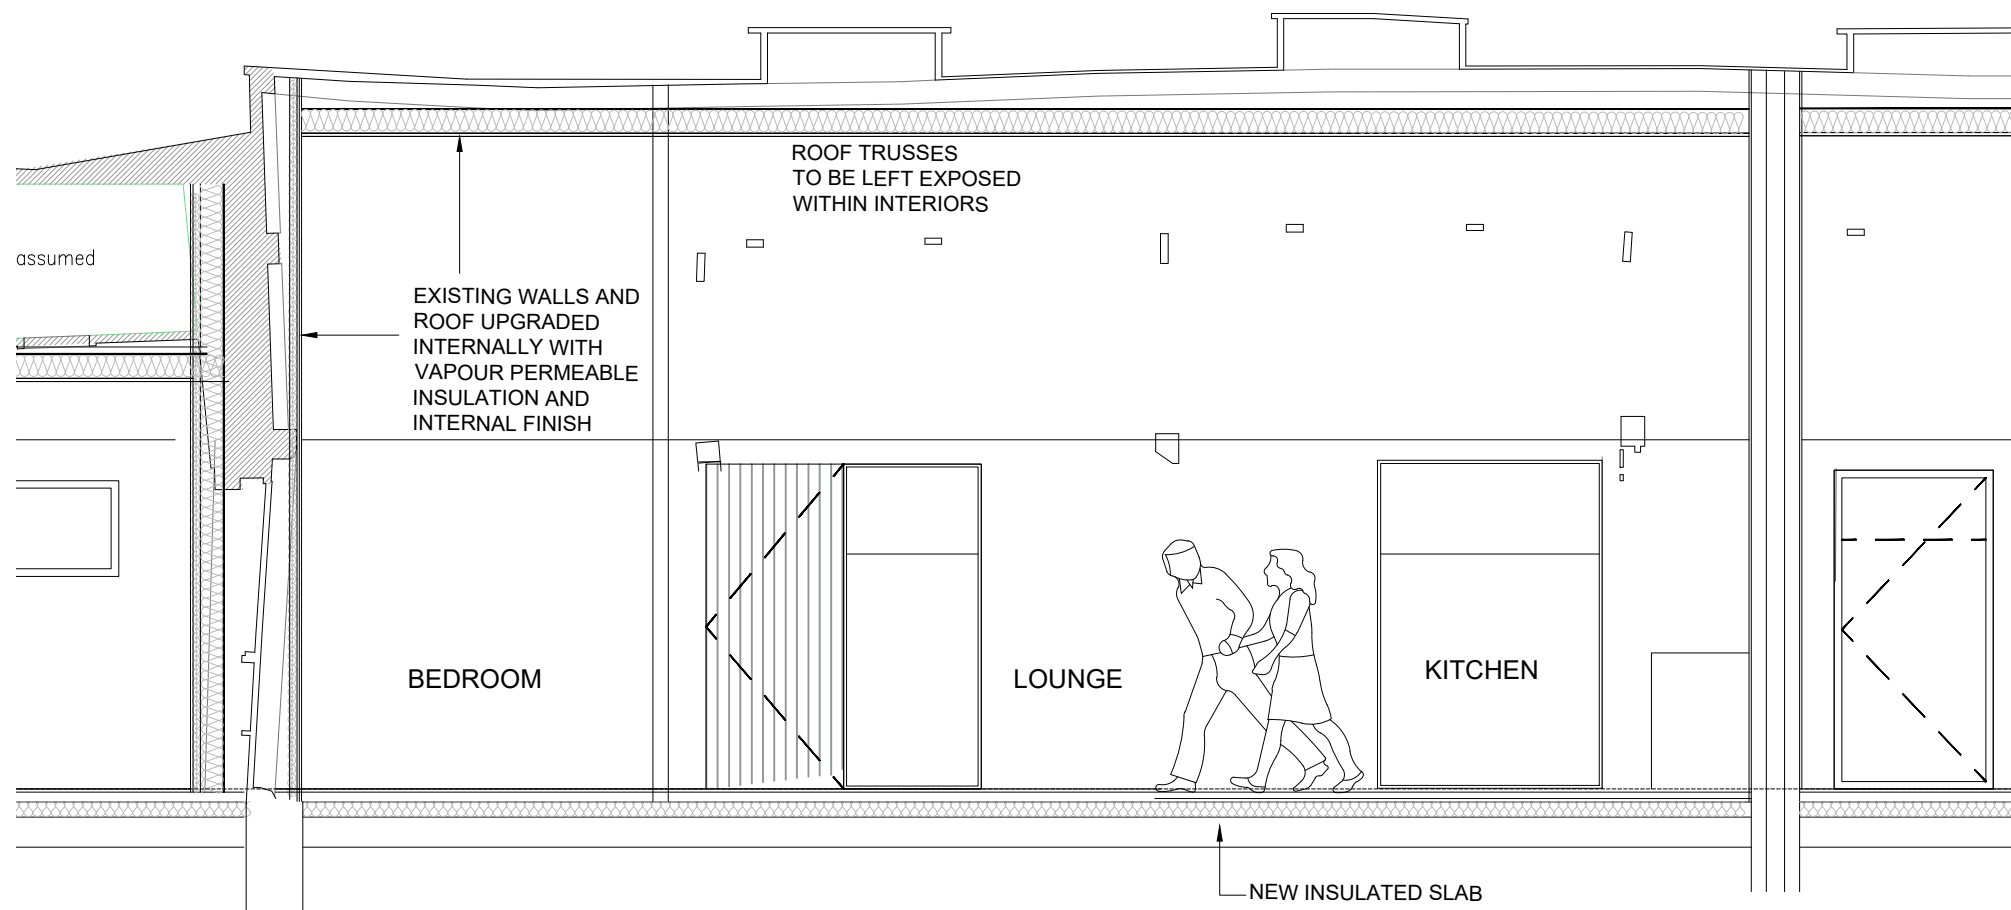

Proposed Section 3

Proposed Elevations and Sections - Dairy 2 1:50



MATERIAL KEY:

1. EXISTING RED BRICK
2. EXISTING RED TILES
3. BLACK RAINWATER GOODS - EXISTING TO BE REPLACED WHERE NECESSARY
4. TIMBER LINTEL PAINTED BLACK
5. NEW TIMBER FRAMED WINDOWS AND DOORS. FRAME TO BE BLACK.
6. EXISTING BLACK PAINTED TIMBER CLADDING
7. RENDERED PLINTH PAINTED BLACK
8. TIMBER SOLID DOOR PAINTED BLACK
9. TIMBER SHUTTER - EXISTING DOORS TO BE USED WHERE POSSIBLE
10. NEW TERRACOTTA CORRUGATED SHEET ROOF - TO MATCH EXISTING
11. EXISTING YELLOW STOCK BRICK
12. NEW BLACK TIMBER CLADDING TO MATCH EXISTING
13. NEW BLACK VERTICAL TIMBER CLADDING (TO MATCH NO. 8)
14. NEW YELLOW STOCK BRICK BOUNDARY WALL TO MATCH EXISTING (H = 1800mm)

Notes:

B	PLANNING REVISION	DS	02/01/2019
	PLANNING ISSUE	DS/MM	28/08/18
Rev	Comment	By	Date

Stage:
2 & 3 - Stage

Client:
DAVID DEDMAN

Project:
COCKETHURST
EASTWOODBURY LANE
SOUTHEND ON SEA SS2 6UE
ESSEX

Drawing Title:
PROPOSED - DAIRY 2

Drawing no: 504_P106	Revision: B
Project no: 504-05-18	Drawn by: MM/DS
Scale: 1:50 @ A1	Chkd by: MM/ASK

SKARCHITECTS

853-855 London Road
Wandsworth, London
SW9 9SZ
Tel: 01702 509250
Email: info@skarchitects.co.uk

1/5

Do not scale from this drawing.
Drawing to be read in conjunction with all other issued drawings, documents and relevant consultation information.
All information on this drawing is for guidance purposes only. All dimensions must be checked on site.
The information is subject to Building Control requirements and the requirements of all relevant statutory authorities and service providers.

© SKARCHITECTS LTD 2018