





Proposed Roof Plan - Stables 1 1:100

North

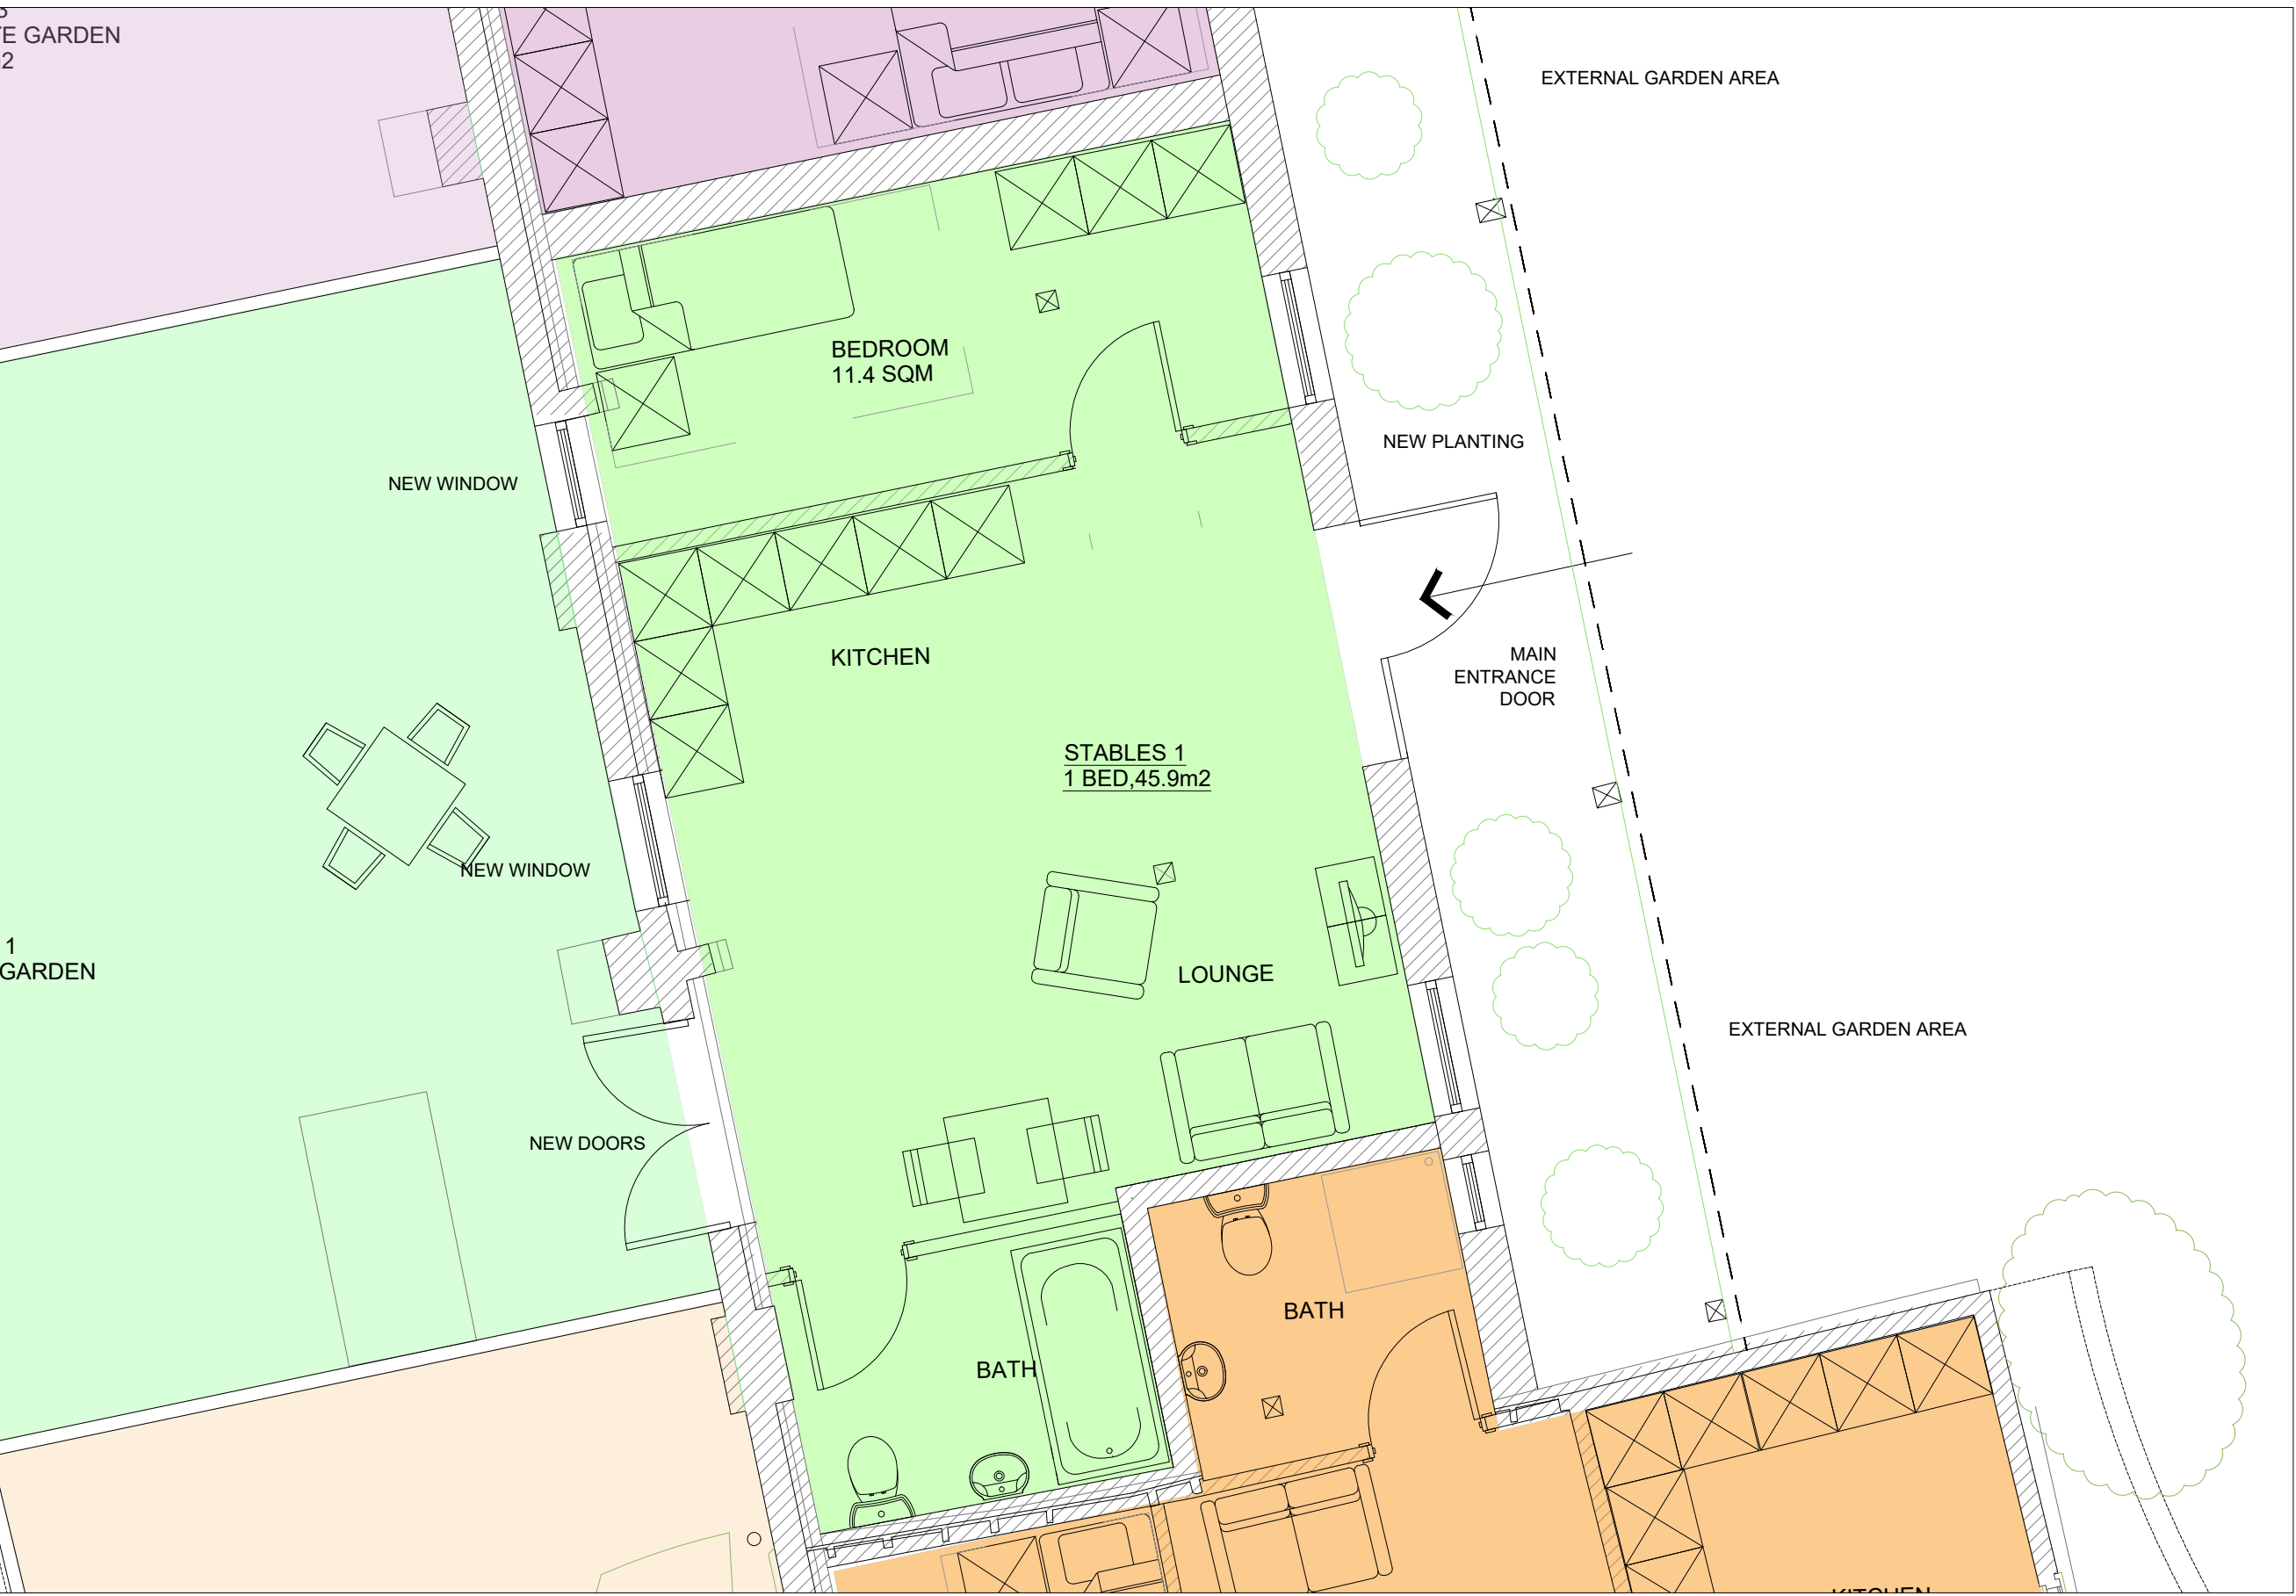


Proposed Floor Plan - Stables 1 (green) 1:50


North

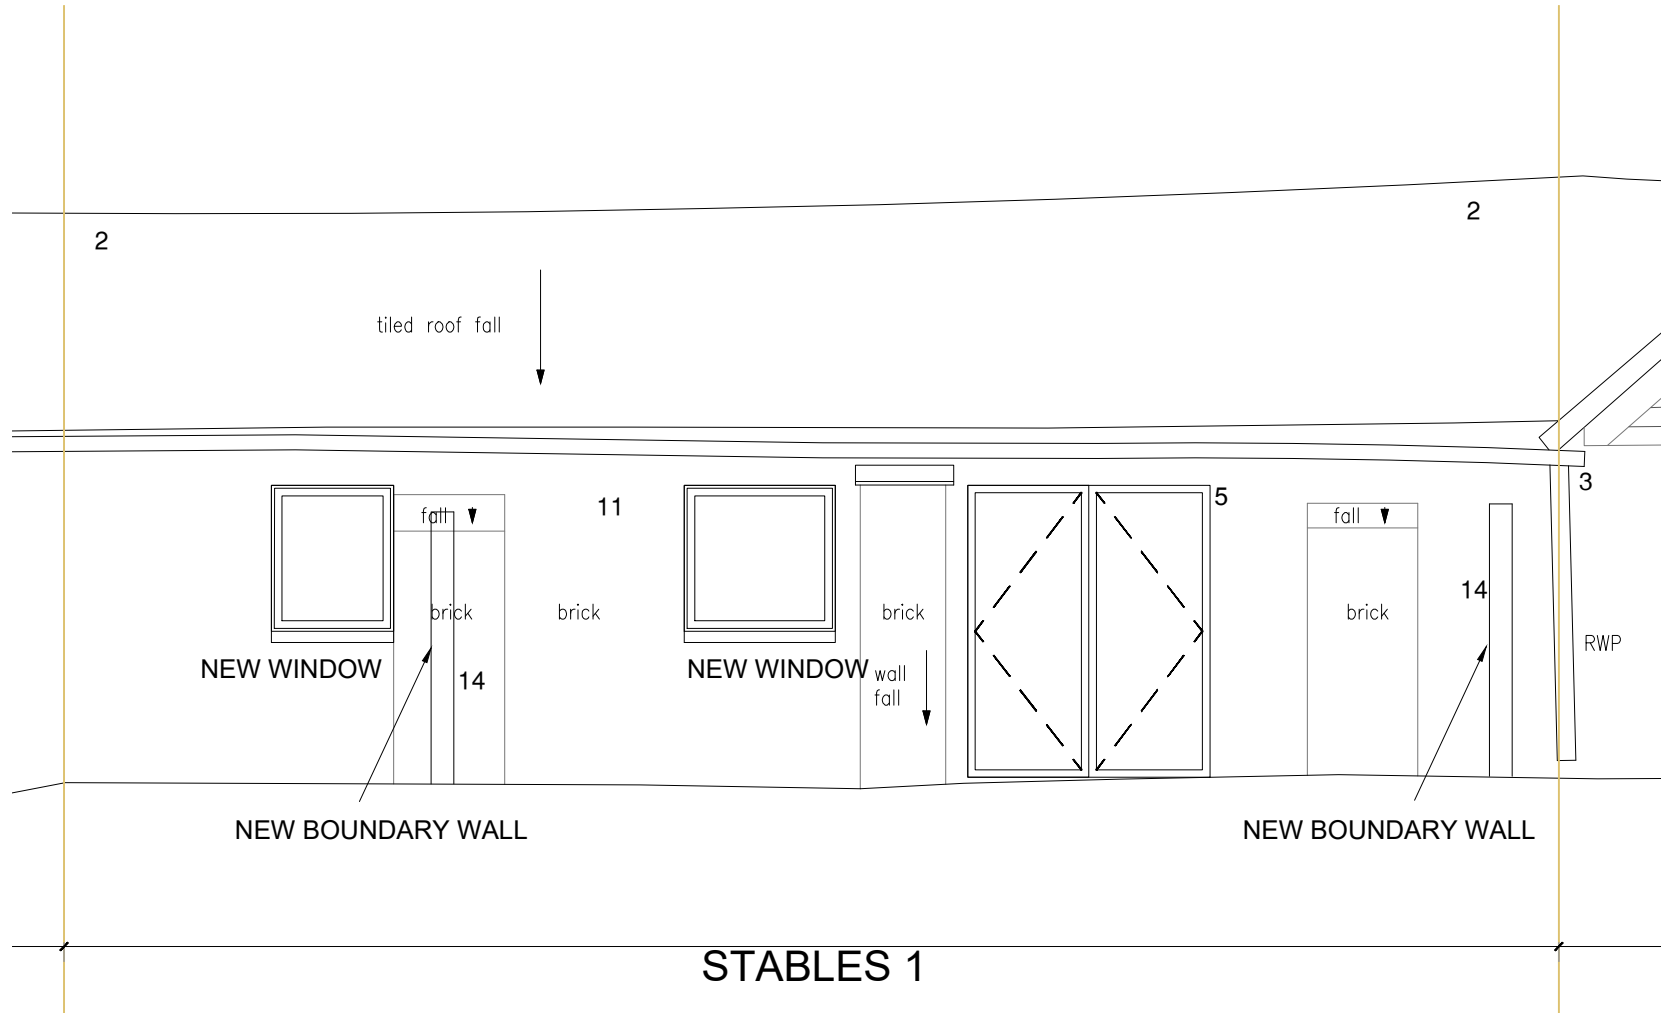

Proposed West Elevation  
(Elevation 9)

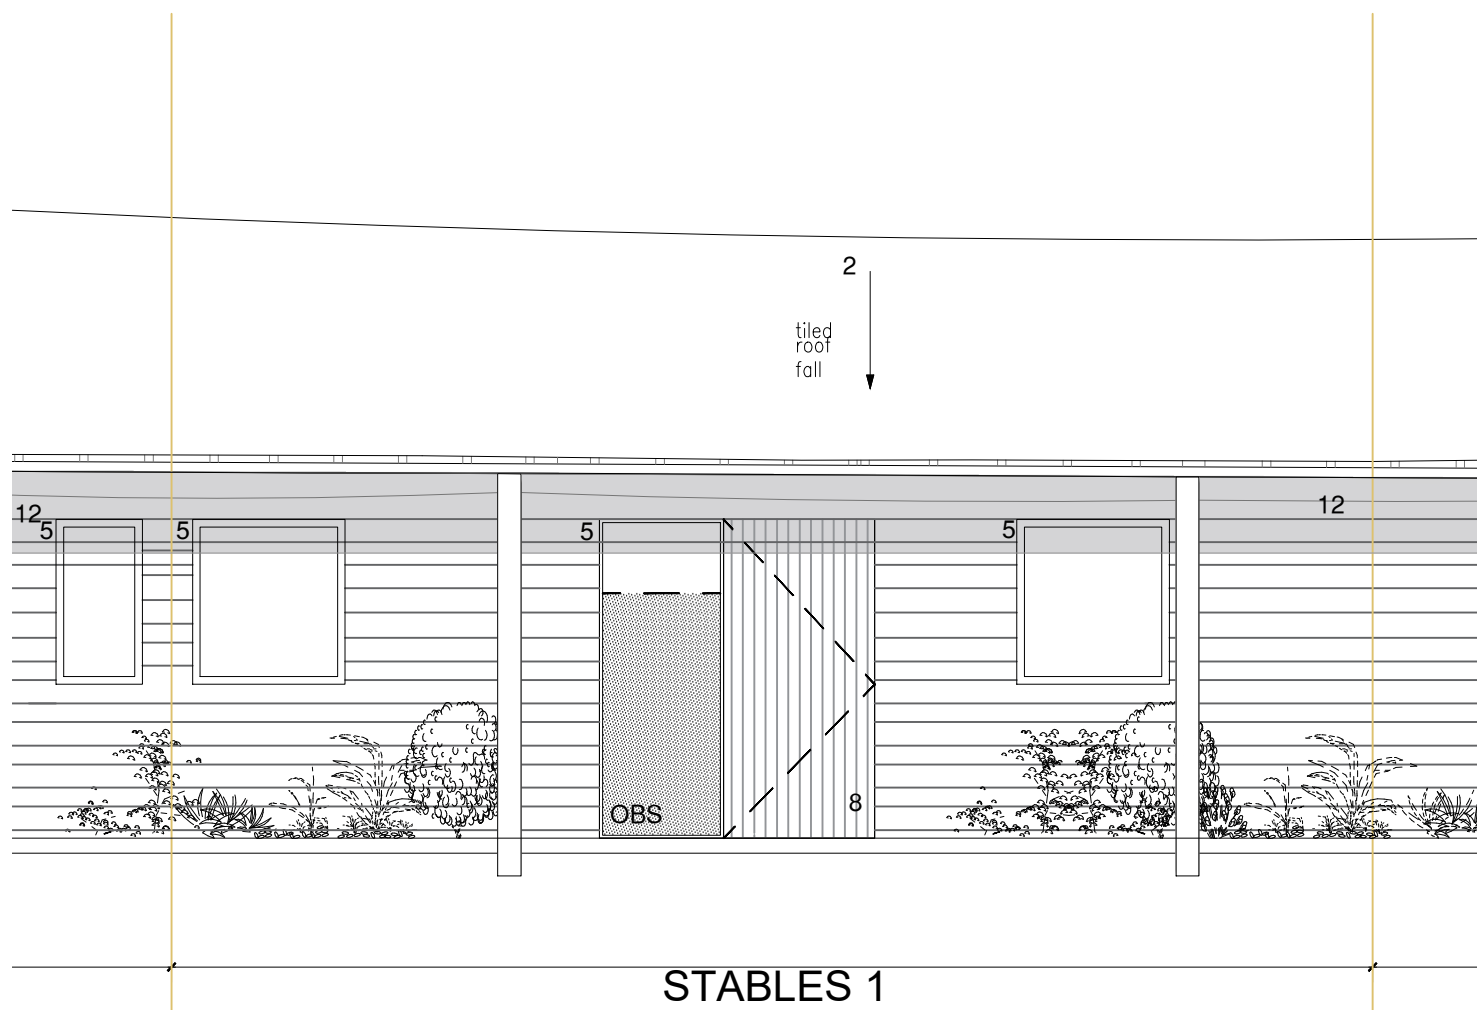

Proposed East Elevation  
(Elevation 11)

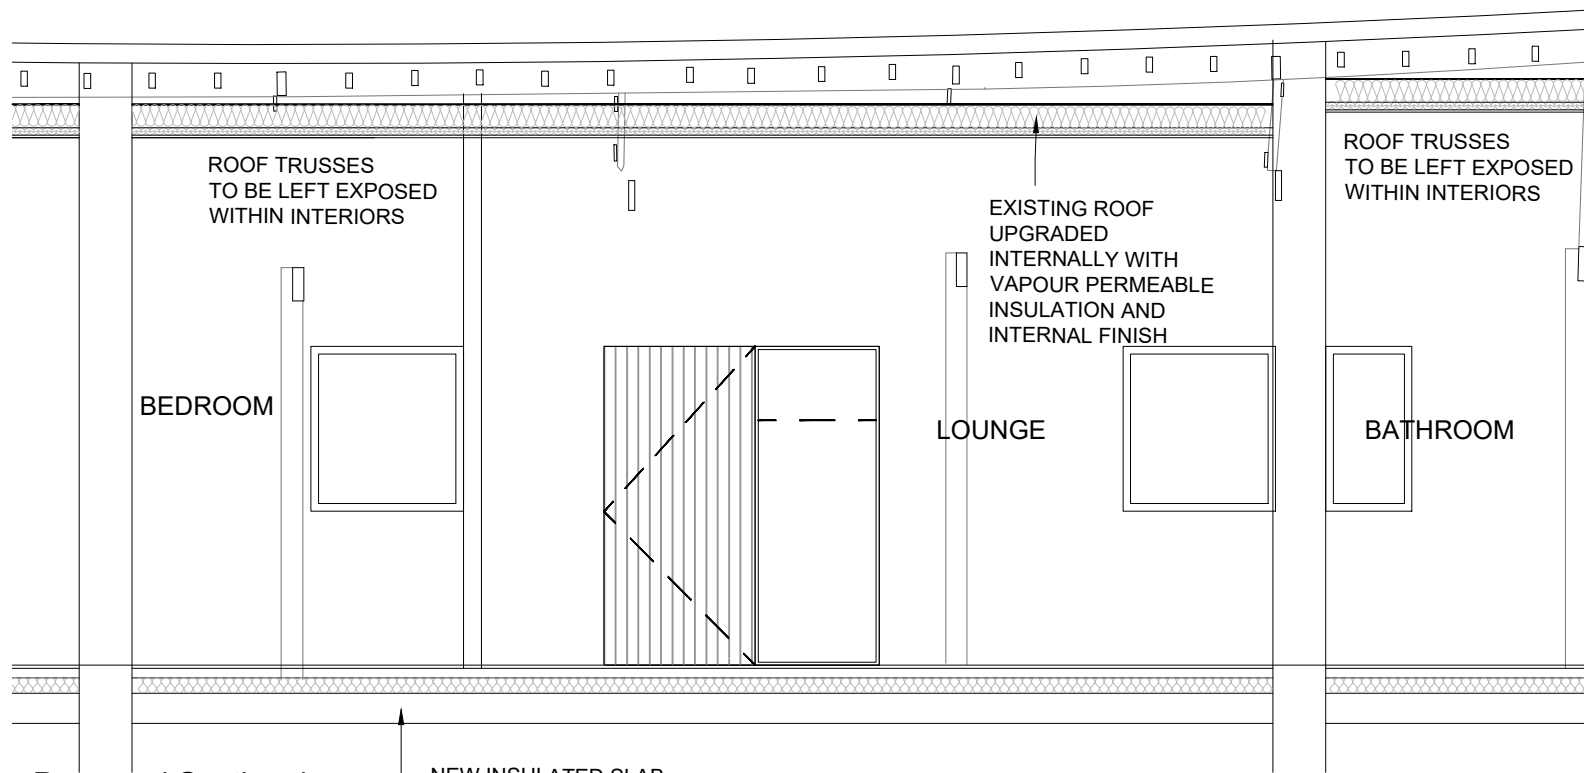

Proposed Section 4

Proposed Section - Stables 1 1:50



MATERIAL KEY:

1. EXISTING RED BRICK
2. EXISTING RED TILES
3. BLACK RAINWATER GOODS - EXISTING TO BE REPLACED WHERE NECESSARY
4. TIMBER LINTEL PAINTED BLACK
5. NEW TIMBER FRAMED WINDOWS AND DOORS. FRAME TO BE BLACK.
6. EXISTING BLACK PAINTED TIMBER CLADDING
7. RENDERED PLINTH PAINTED BLACK
8. TIMBER SOLID DOOR PAINTED BLACK
9. TIMBER SHUTTER - EXISTING DOORS TO BE USED WHERE POSSIBLE
10. NEW TERRACOTTA CORRUGATED SHEET ROOF - TO MATCH EXISTING
11. EXISTING YELLOW STOCK BRICK
12. NEW BLACK TIMBER CLADDING TO MATCH EXISTING
13. NEW BLACK VERTICAL TIMBER CLADDING (TO MATCH NO. 8)
14. NEW YELLOW STOCK BRICK BOUNDARY WALL TO MATCH EXISTING (H = 1800mm)

Notes:			

B	PLANNING REVISION	DS	02/01/2019
-	PLANNING ISSUE	DS/MM	XX/08/18
Rev	Comment	By	Date

Stage:	2 & 3 - Stage
--------	---------------

Client:	DAVID DEDMAN
---------	--------------

Project:	COCKETHURST EASTWOODBURY LANE SOUTHEND ON SEA SS2 6UE ESSEX
----------	--

Drawing Title:	PROPOSED - STABLES 1
----------------	----------------------

Drawing no:	S04_P108	Revision:	B
-------------	----------	-----------	---

Project no:	S04-05-18	Drawn by:	MM/DS
-------------	-----------	-----------	-------

Scale:	1:50 @ A1	Chkd by:	MM/MSK
--------	-----------	----------	--------

<b>SKARCHITECTS</b> 853-855 London Road Wandsworth, London SW9 9SZ Tel: 01702 509250 Email: info@skarchitects.co.uk
<small>10. Do not scale from this drawing. Drawing to be read in conjunction with all other issued drawings, documents and relevant consultation information. All information on this drawing is for guidance purposes only. All dimensions must be checked on site. The information is subject to Building Control requirements and the requirements of all relevant statutory authorities and service providers. © SKARCHITECTS LTD 2018</small>