



PROPOSED FRONT ELEVATION

Scale 1:100



PROPOSED SIDE ELEVATION

Scale 1:100




PROPOSED REAR ELEVATION

Scale 1:100




PROPOSED SIDE ELEVATION

Scale 1:100

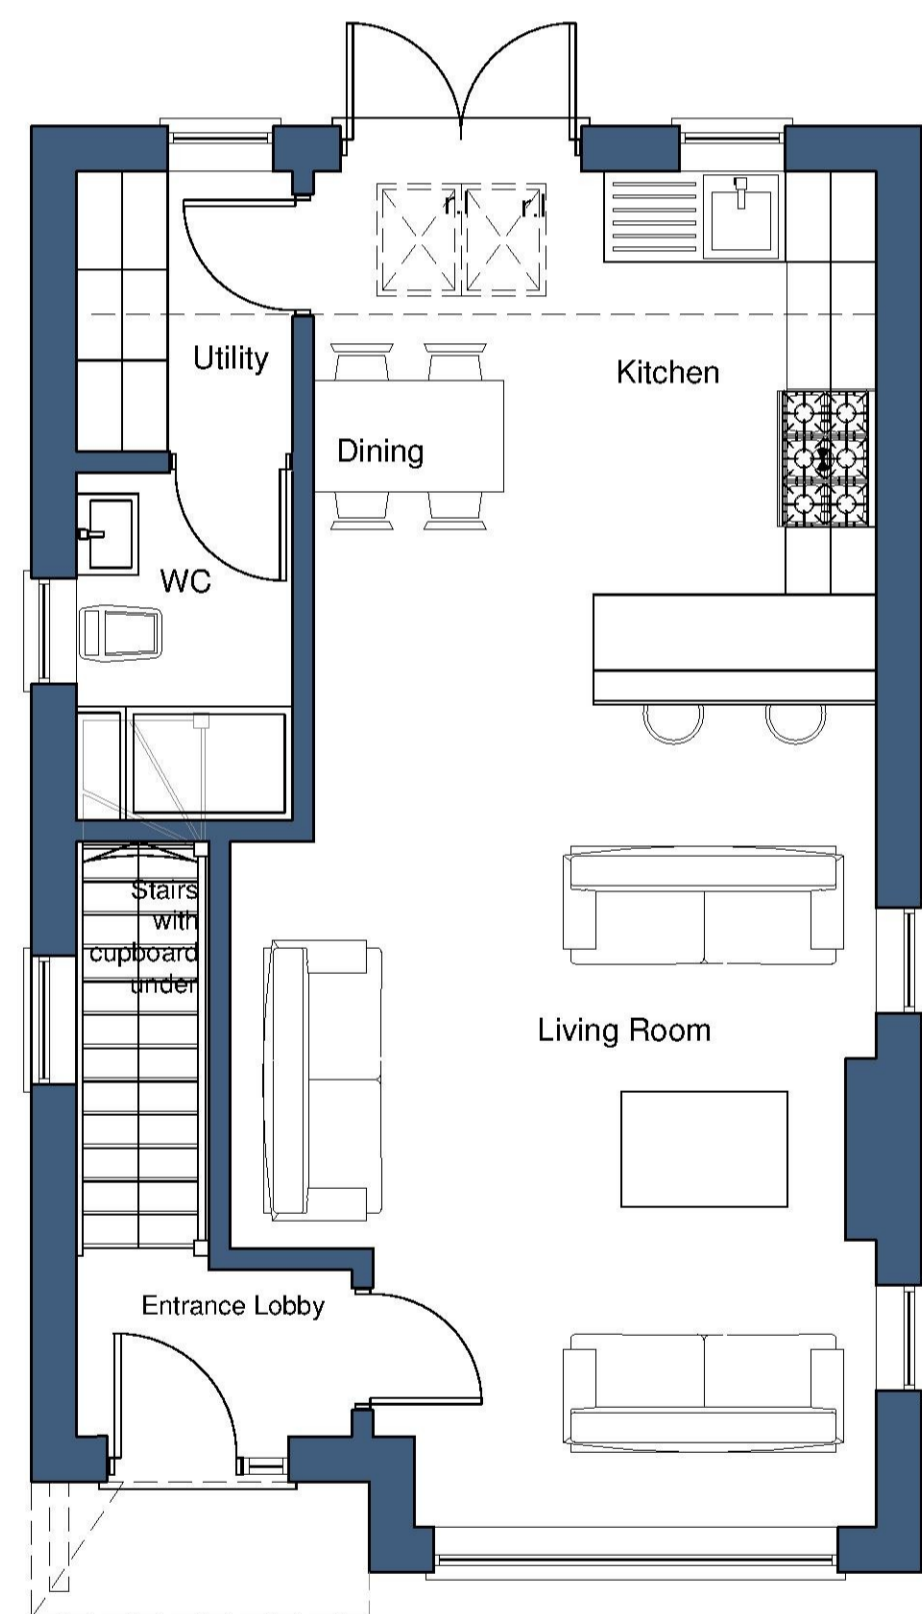


Ground floor 46 sq.m
 First floor 40 sq.m
 Second floor 20 sq.m
 TOTAL 106 sq.m / 1140 sq.ft

PROPOSED GROUND FLOOR PLAN Scale 1:50

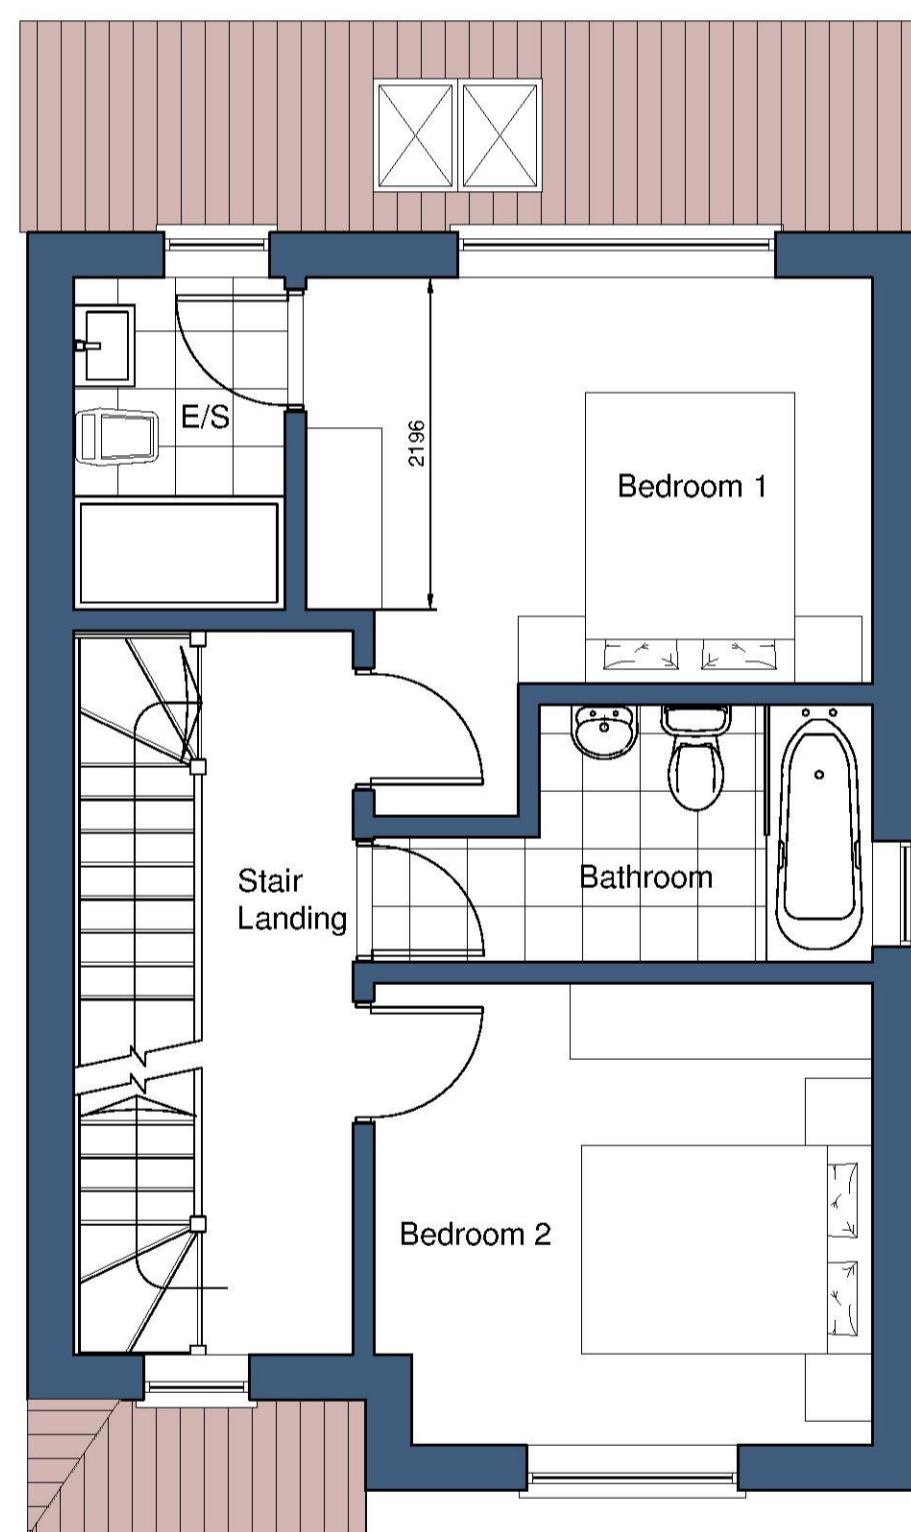

PROPOSED FIRST FLOOR PLAN Scale 1:50

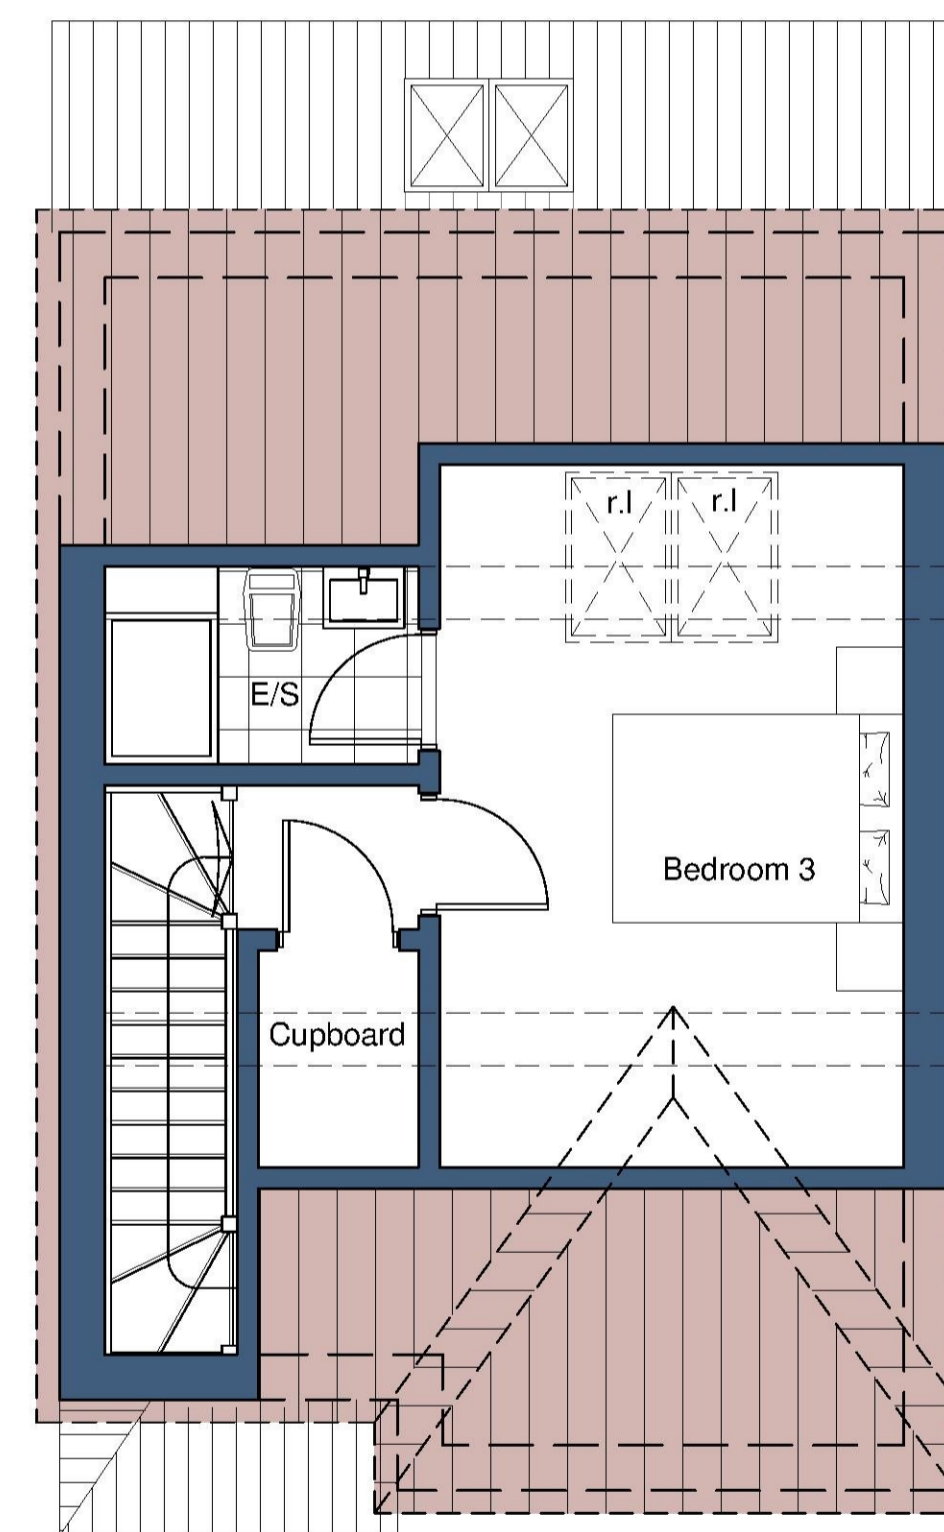

PROPOSED SECOND FLOOR PLAN Scale 1:50



5 Fountain Lane, Hockley Essex, SS5 4ST
 E: info@stoneme.com W: www.stoneme.com
 Tel: 01702 203333

PLANNING ISSUE		Date:
Client:	MR M NOSSEL & CO	Rev: / Date: / Amendment:
Project:	28 BELLHOUSE CRESCENT, LEIGH-ON-SEA	Date: 01.11.2018 Scale: 1:50 / 1:100 @ A1
Drawing:	SCHEME PROPOSAL 1 No. DETACHED 3 BED HOUSE	Project No: / Drawing No: 1743 - 22B