






FRONT ELEVATION

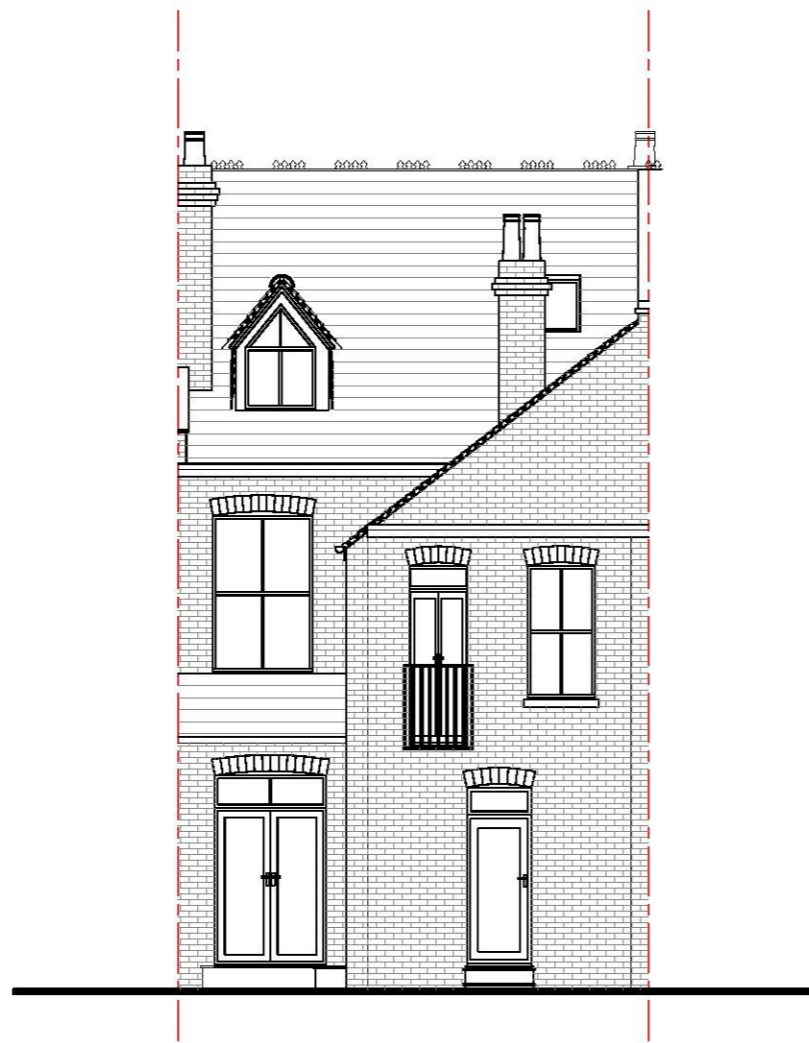


REAR ELEVATION




SIDE ELEVATION

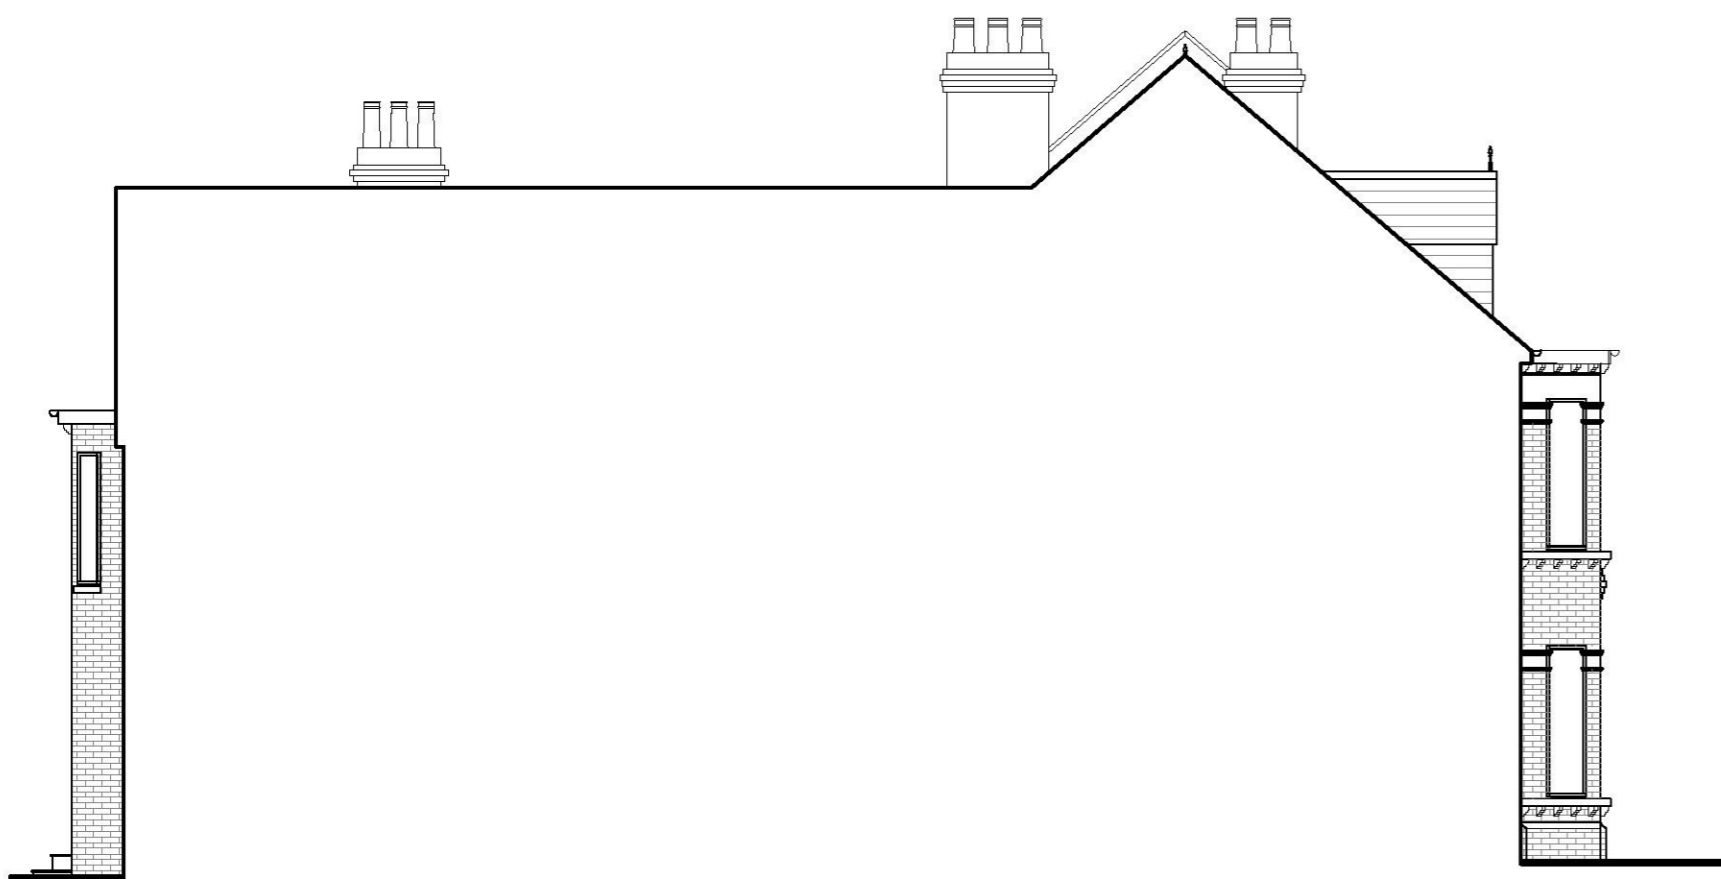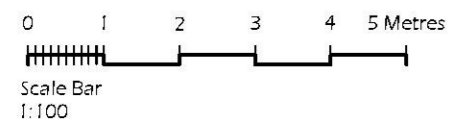

SIDE ELEVATION

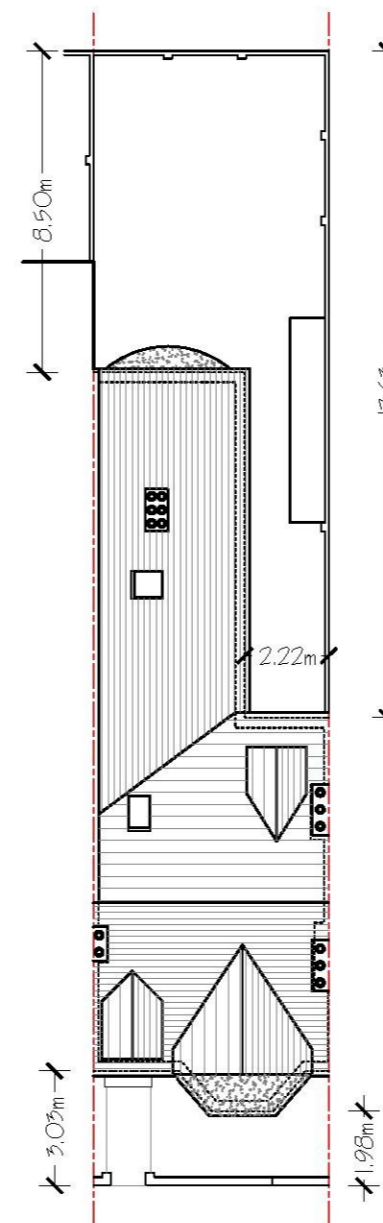

BLOCK PLAN

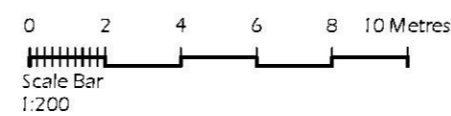

ELEVATIONS & BLOCK PLAN AS EXISTING			
	CHANGE OF USE TO 'CARE IN THE COMMUNITY' ACCOMMODATION THE TRINITY, 3 TRINITY AVENUE, WESTCLIFF-ON-SEA, SS0 7PU		
	ASHLEY ROBINSON PROPERTY DESIGNS 112 INCHBONNIE ROAD, SOUTH WOODHAM FERRERS. TEL 01245 321800		
Scale: 1:100, 1:200 @ A2	Date: FEB 2019	Drawn: M.D.G.	Drg No: 02