



PROPOSED SITE PLAN 1:100

0 1 2 3 4 5


FRONT ELEVATION 1:100

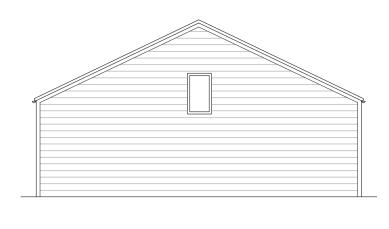


SIDE ELEVATION 1:100

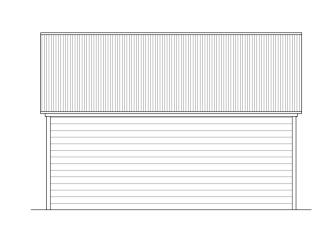

REAR ELEVATION 1:100

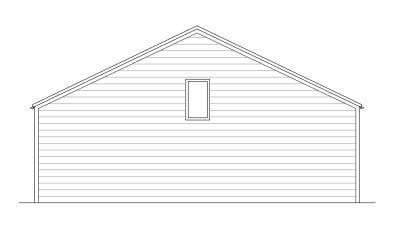

SIDE ELEVATION 1:100

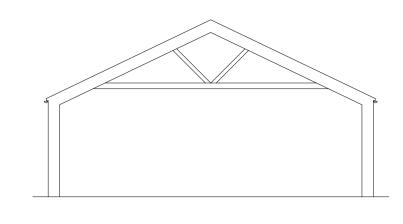



SECTION A 1:100



PERMEABLE RESIN BOUND PAVING COLOUR TO MATCH EXISTING DRIVEWAY TO FRONT OF HOUSE




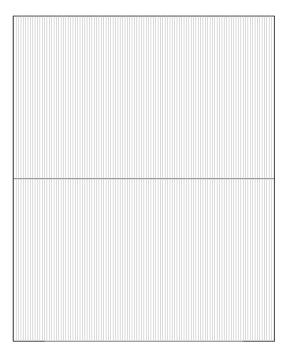


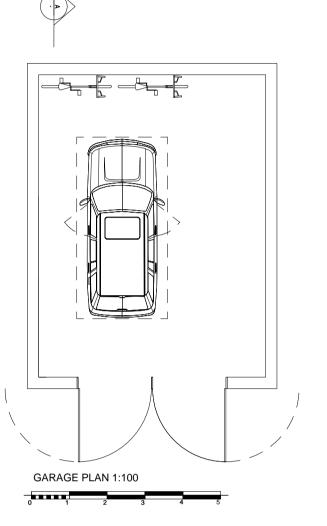



LIGHT GREY GRANITE SETT BORDER TO RESIN BOUND PAVING

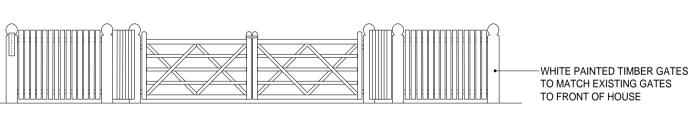

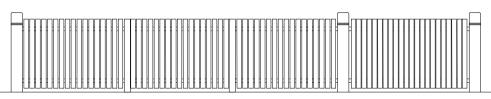


GATE FRONT ELEVATION 1:50





CONTINUED SCREENING FROM THE ROAD

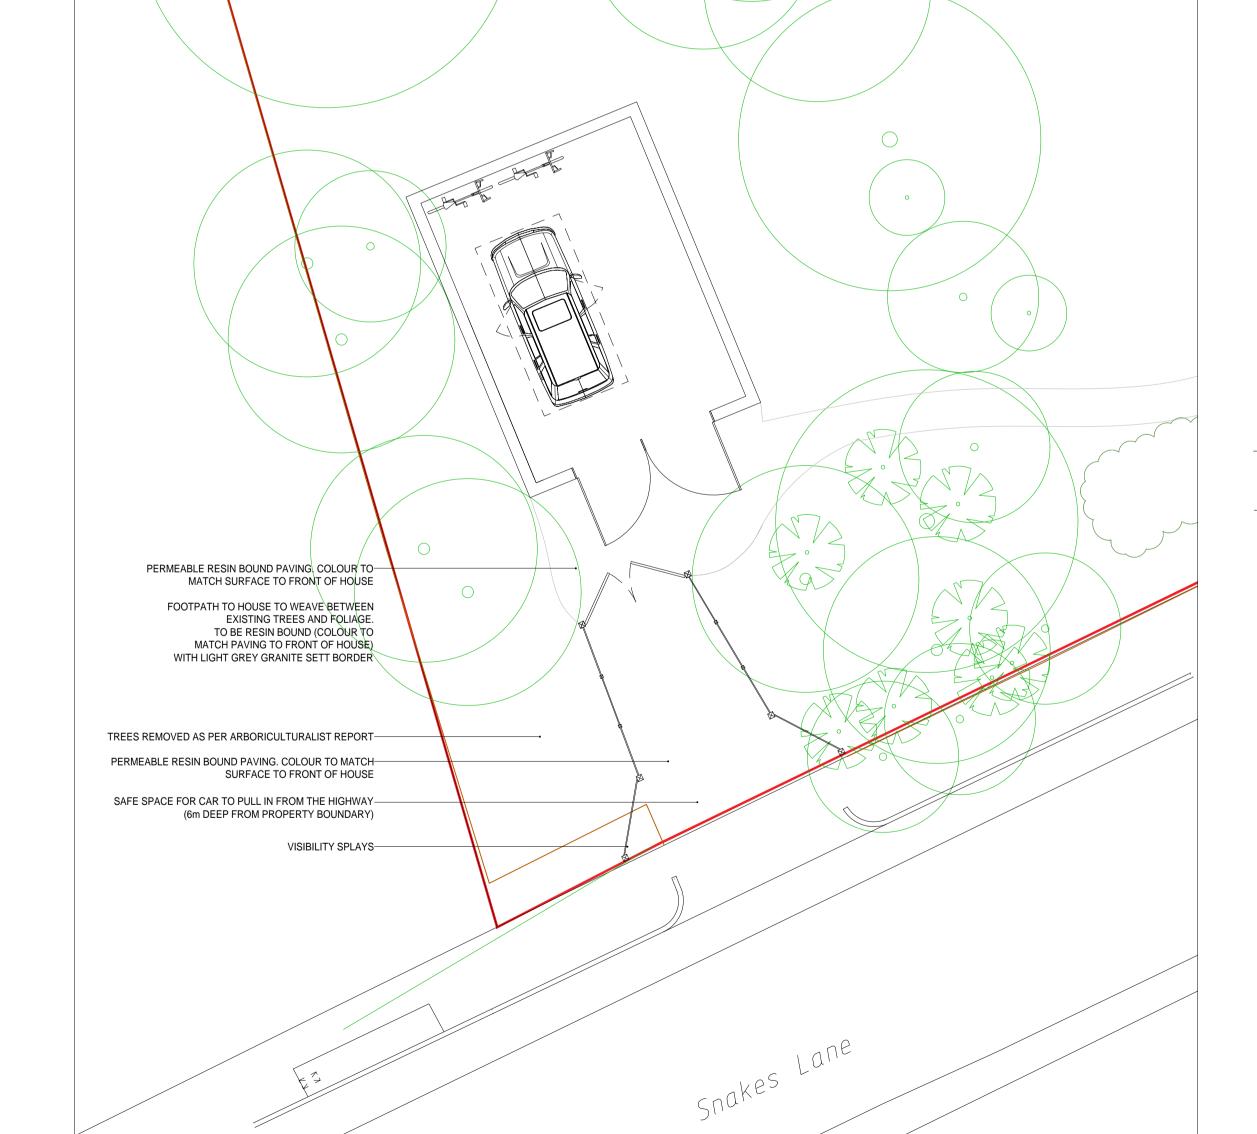



C	GATE AND SPLAYS	DS	19/08/2019
В	FOOTPATH	DS	10/06/2019
Α	PLANNING	DS	16/05/2019
-	-	DS	13/05/2019
Rev	Comment	Ву	Date
Stage	9:		
١ .	Diameter.		

DAVID DEDMAN

COCKETHURST EASTWOODBURY LANE SOUTHEND ON SEA SS2 6UE ESSEX

Drawing Title: PROPOSED - GARAGE AND GATE

Drawing no: 504_P202 Project no: 504-05-18 Chkd by: Scale: 1:50, 1:100 @ A1

SKARCHITECTS

853-855 London Road Westcliff-on-Sea SS0 9SZ Tel: 01702 509250 Email: info@skarchitects.co.uk