


PLANNING DRAWING

© Copyright Registered with Intellectual Property Office
 This drawing is copyright of BDA. No reproduction or copying without prior consent of BDA.
 Accuracy is deemed to be the responsibility of the client and the architect. It is the client's responsibility to check all dimensions and details before any work commences.
 Do not scale from this drawing - Use figured dimensions only. (All levels & dimensions to be checked on site)

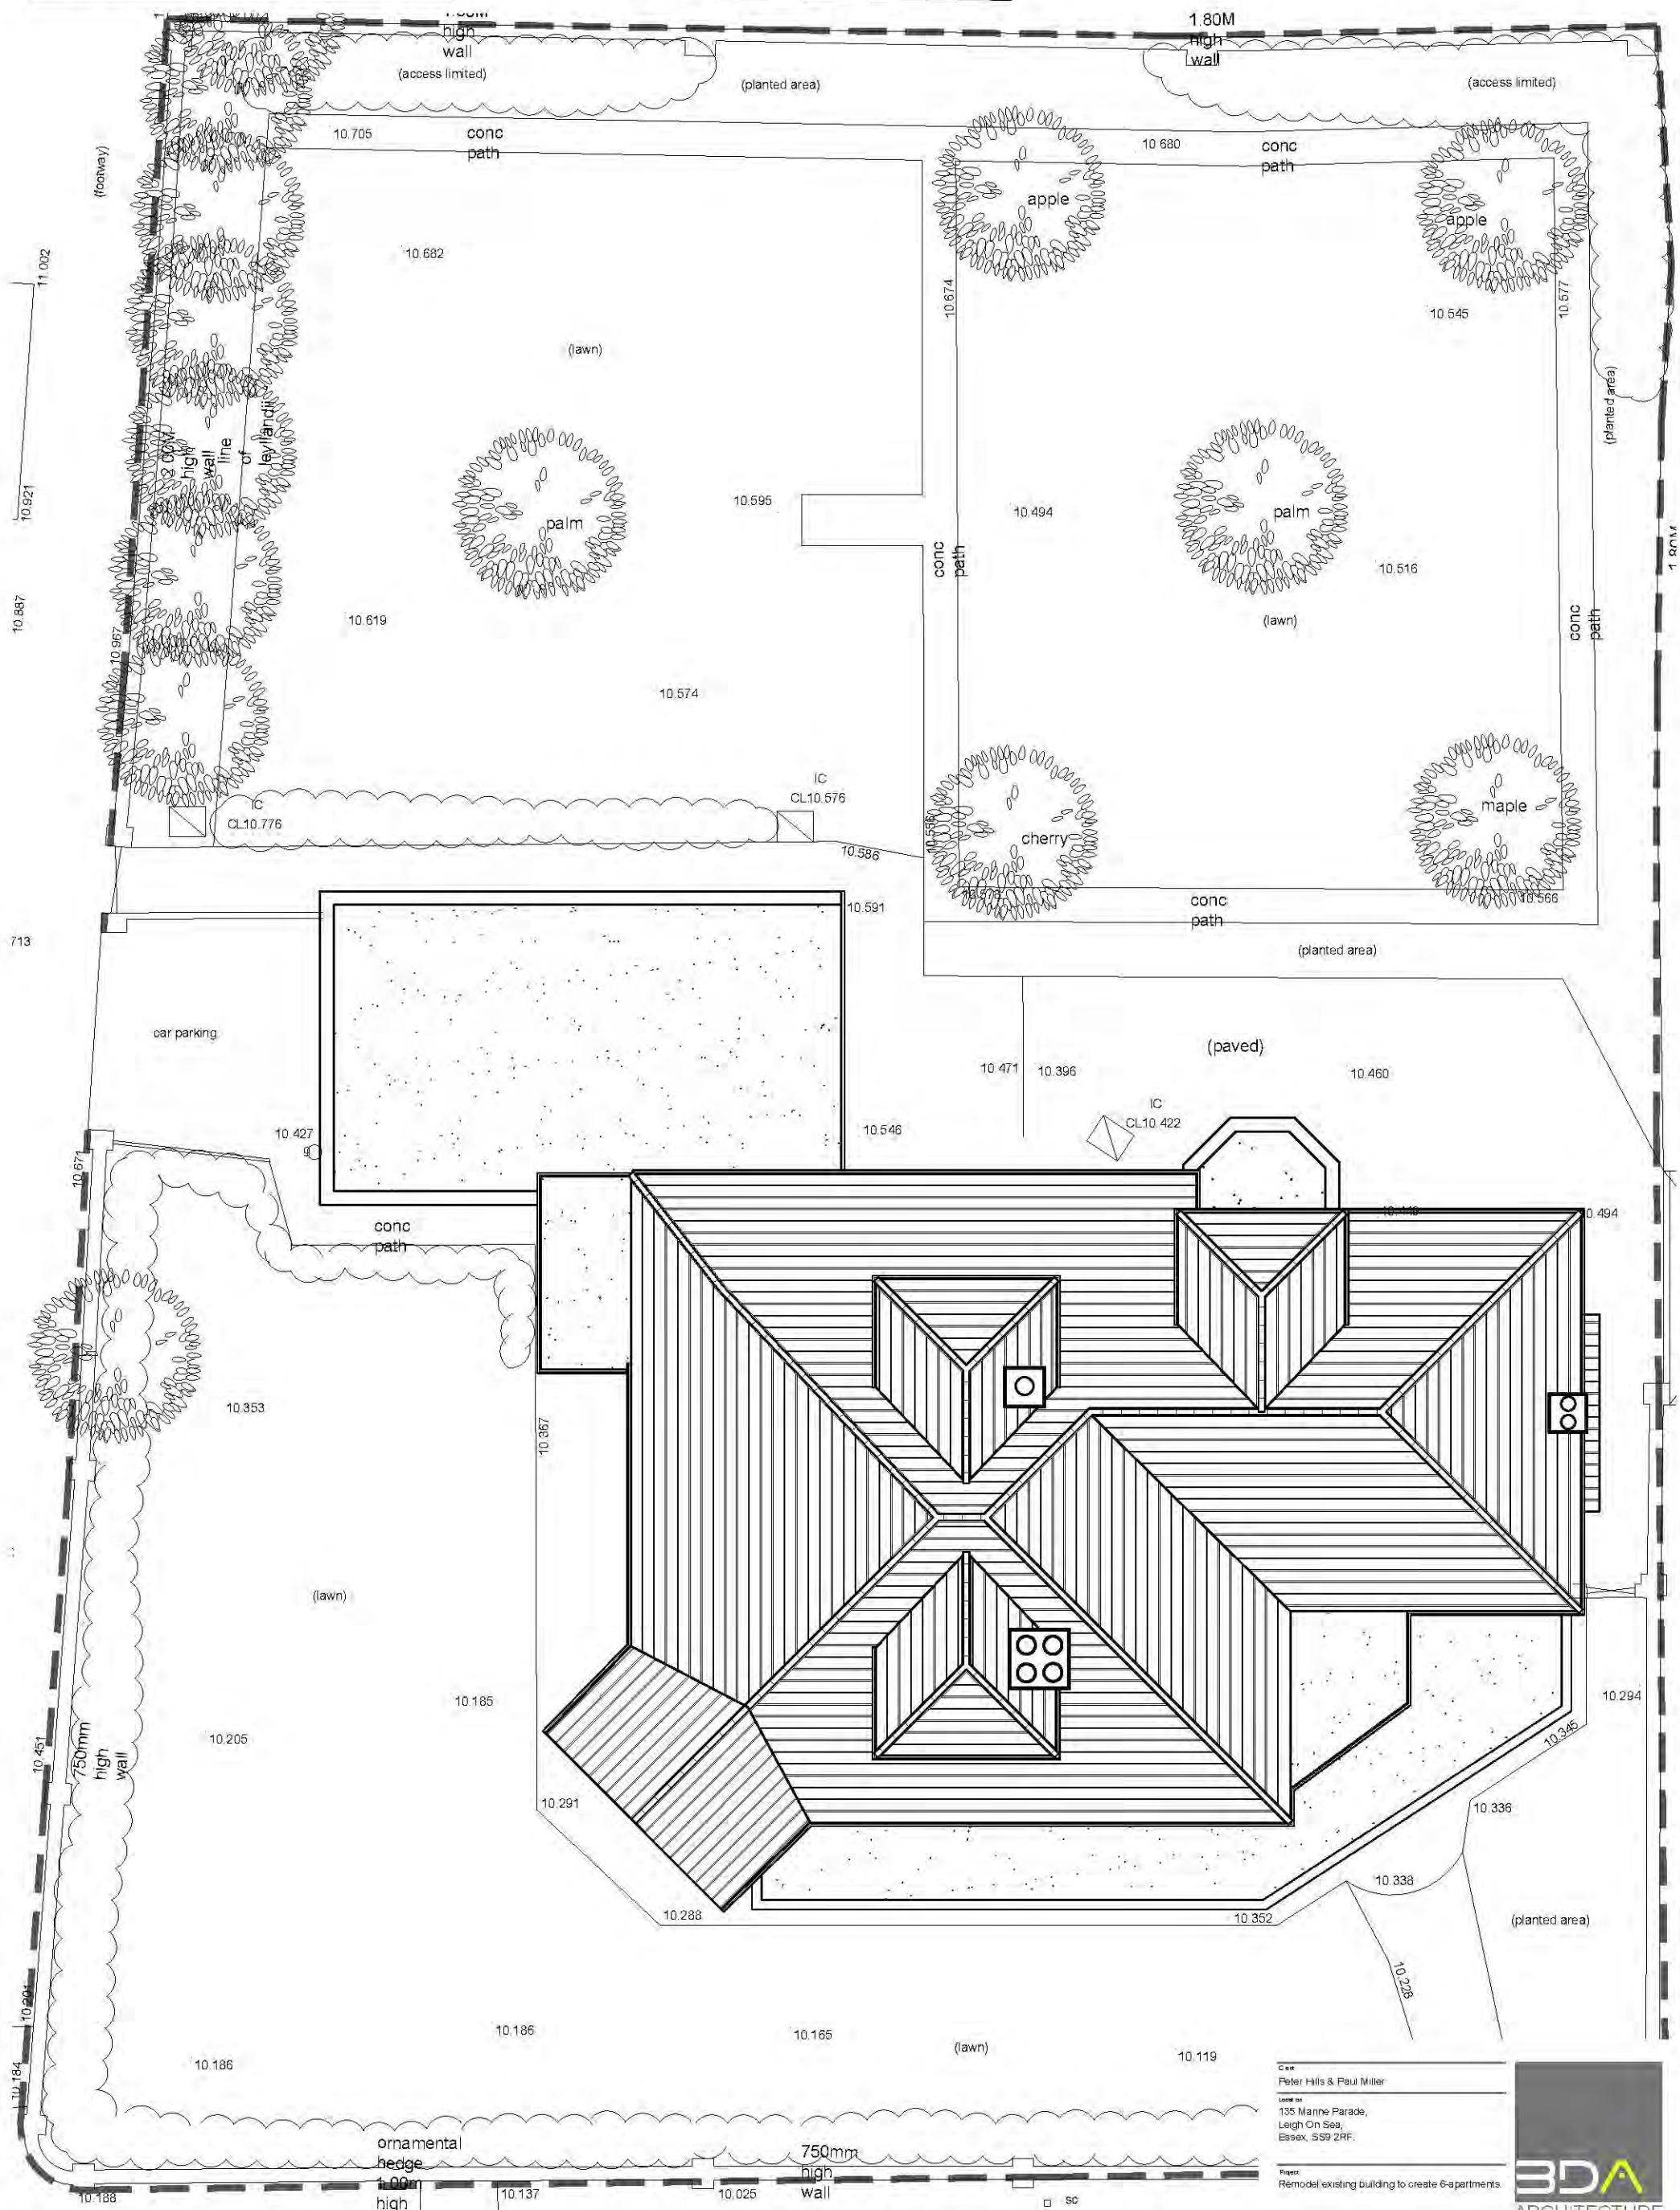

EXISTING SITE LAYOUT / ROOF PLAN 1:100



Client
 Peter Hills & Paul Miller
 Location
 135 Marine Parade,
 Leigh On Sea,
 Essex, SS9 2RF.
 Project
 Remodel existing building to create 6-apartments.
 (Existing Site Layout + Roof Plan)
 Drawn by
 Checked by
 Date
 Rec
 17.195/04

BDA
 ARCHITECTURE
 RIBA
 Chartered Practice
 2nd Floor, 100, The Green,
 Essex Road, Colchester, Essex, CO1 1DU.
 Your Local Planning & Design Services
 Telephone: 01705 542 532
 www.bdaarchitecture.co.uk