
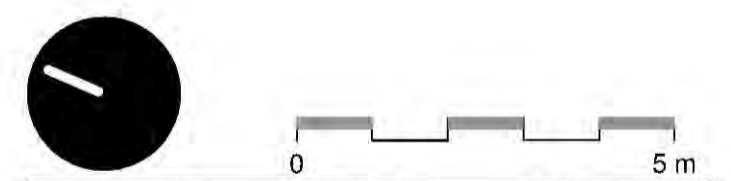


- Key
- DR Dry riser
  - DF Drinking fountain
  - PH Pigeon holes
  - AV Audio visual rack
  - RWP Rain water pipe
  - AOV Automated opening vent
  - OV Opening vent


NOTE:  
 PVS ARE NOT REQUIRED, BUT THE  
 ROOF PLAN IS SHOWING  
 POTENTIAL FUTURE PV PROVISION  
 TO REDUCE CARBON EMISSIONS  
 FURTHER. REFER ALSO TO M&E  
 ENERGY STATEMENT.

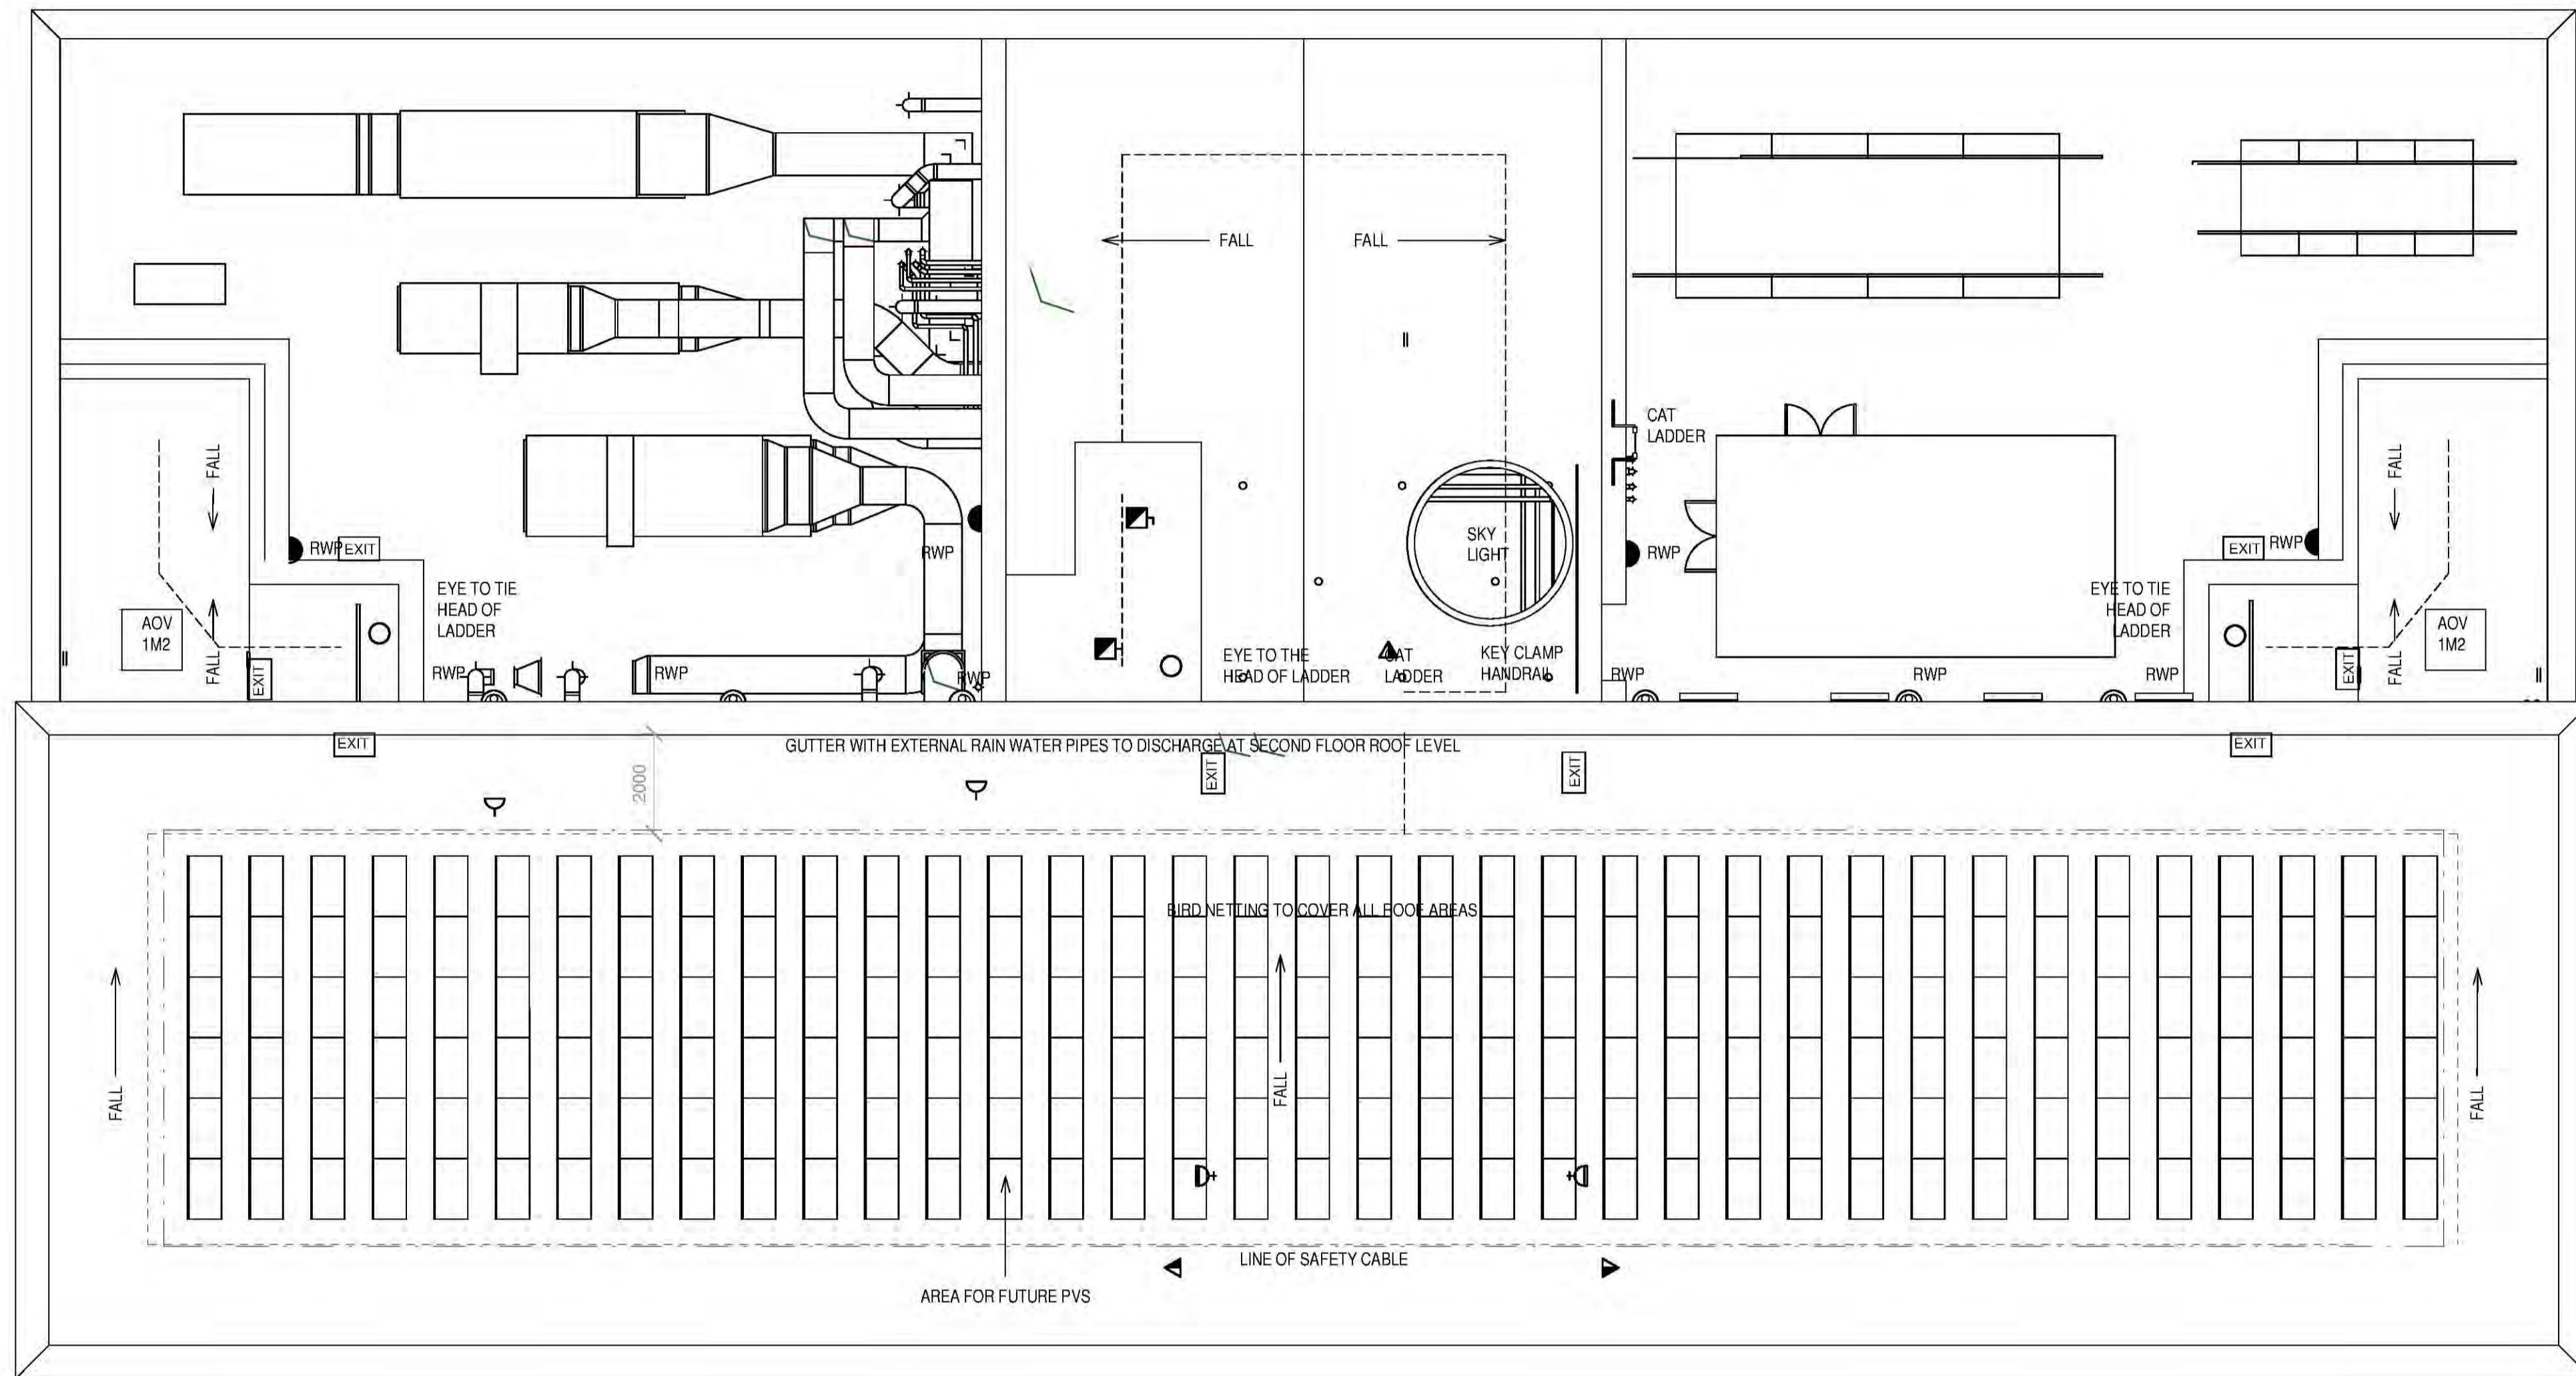

REVISION	DATE	DESCRIPTION	ARCHITECT	PARTNER
S2 P 1	29/11/18	Stage 2 Issue	ADP	
S2 P 2	01/05/19	Stage 3 Issue	ADP	
S2 P 3	06/06/19	Planning Issue	ADP	
S2 P 4	04/06/19	Room Drawing Issue for client meeting 05/05	ADP	

CHECK ALL DIMENSIONS AND VERIFY ON SITE. REPORT ANY ERRORS OR OMISSIONS

**PLANNING**



The Firm Station  
 150 Waterloo Road London SE1 6SB  
 T: +44 (0) 20 7688 1720  
 E: london@adparchitecture.com  
 www.adparchitecture.com

JOB TITLE:  
**THE FORUM 2**

DRAWING TITLE:  
**ROOF LEVEL**

SCALE: **As indicated** DRAWING SHEET SIZE: **A1**

JOB CODE: **ESQ3** DRAWING NUMBER: **ADP-00-R1-DR-A-1005** REVISION: **S2 P 4**