
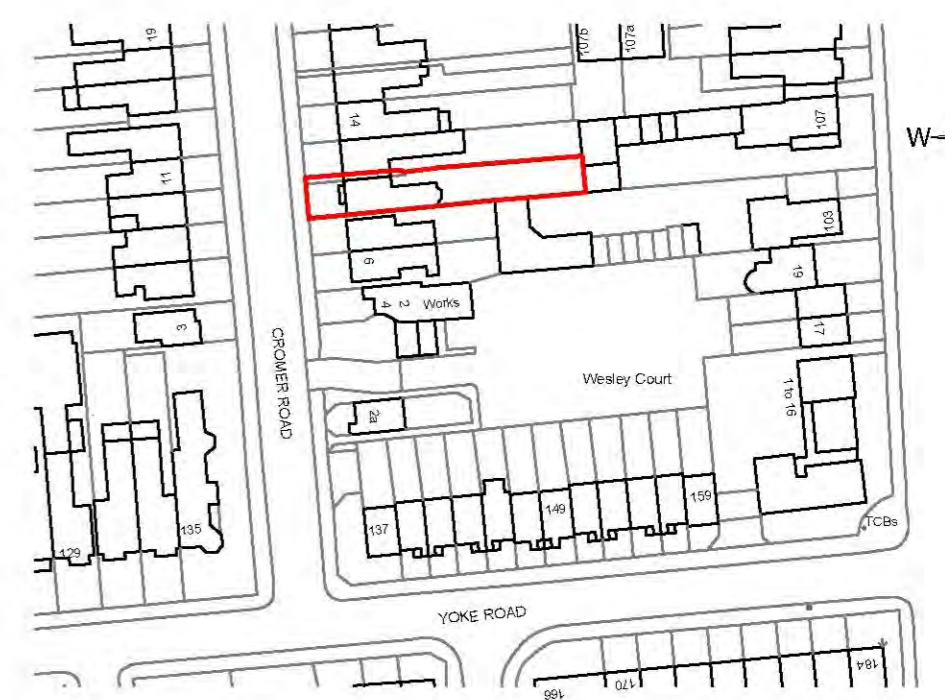



**NOTES:**  
Do not scale this drawing. Work to figured dimensions only. Check all dimensions on site. Confirm any discrepancies prior to commencement of work.

CROMER ROAD

PROPOSED SITE PLAN  
SCALE 1:200  
0 1 2 3 4 5m


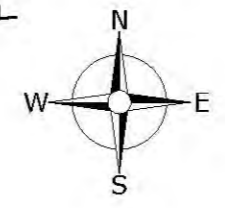


LOCATION PLAN  
SCALE 1:1250  
0 10 20 30 40m

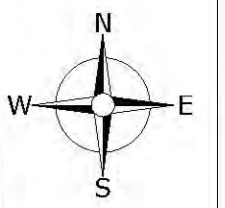

CROMER ROAD

EXISTING SITE PLAN  
SCALE 1:200  
0 1 2 3 4 5m

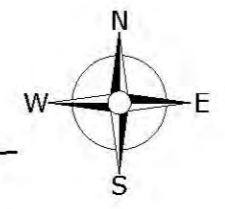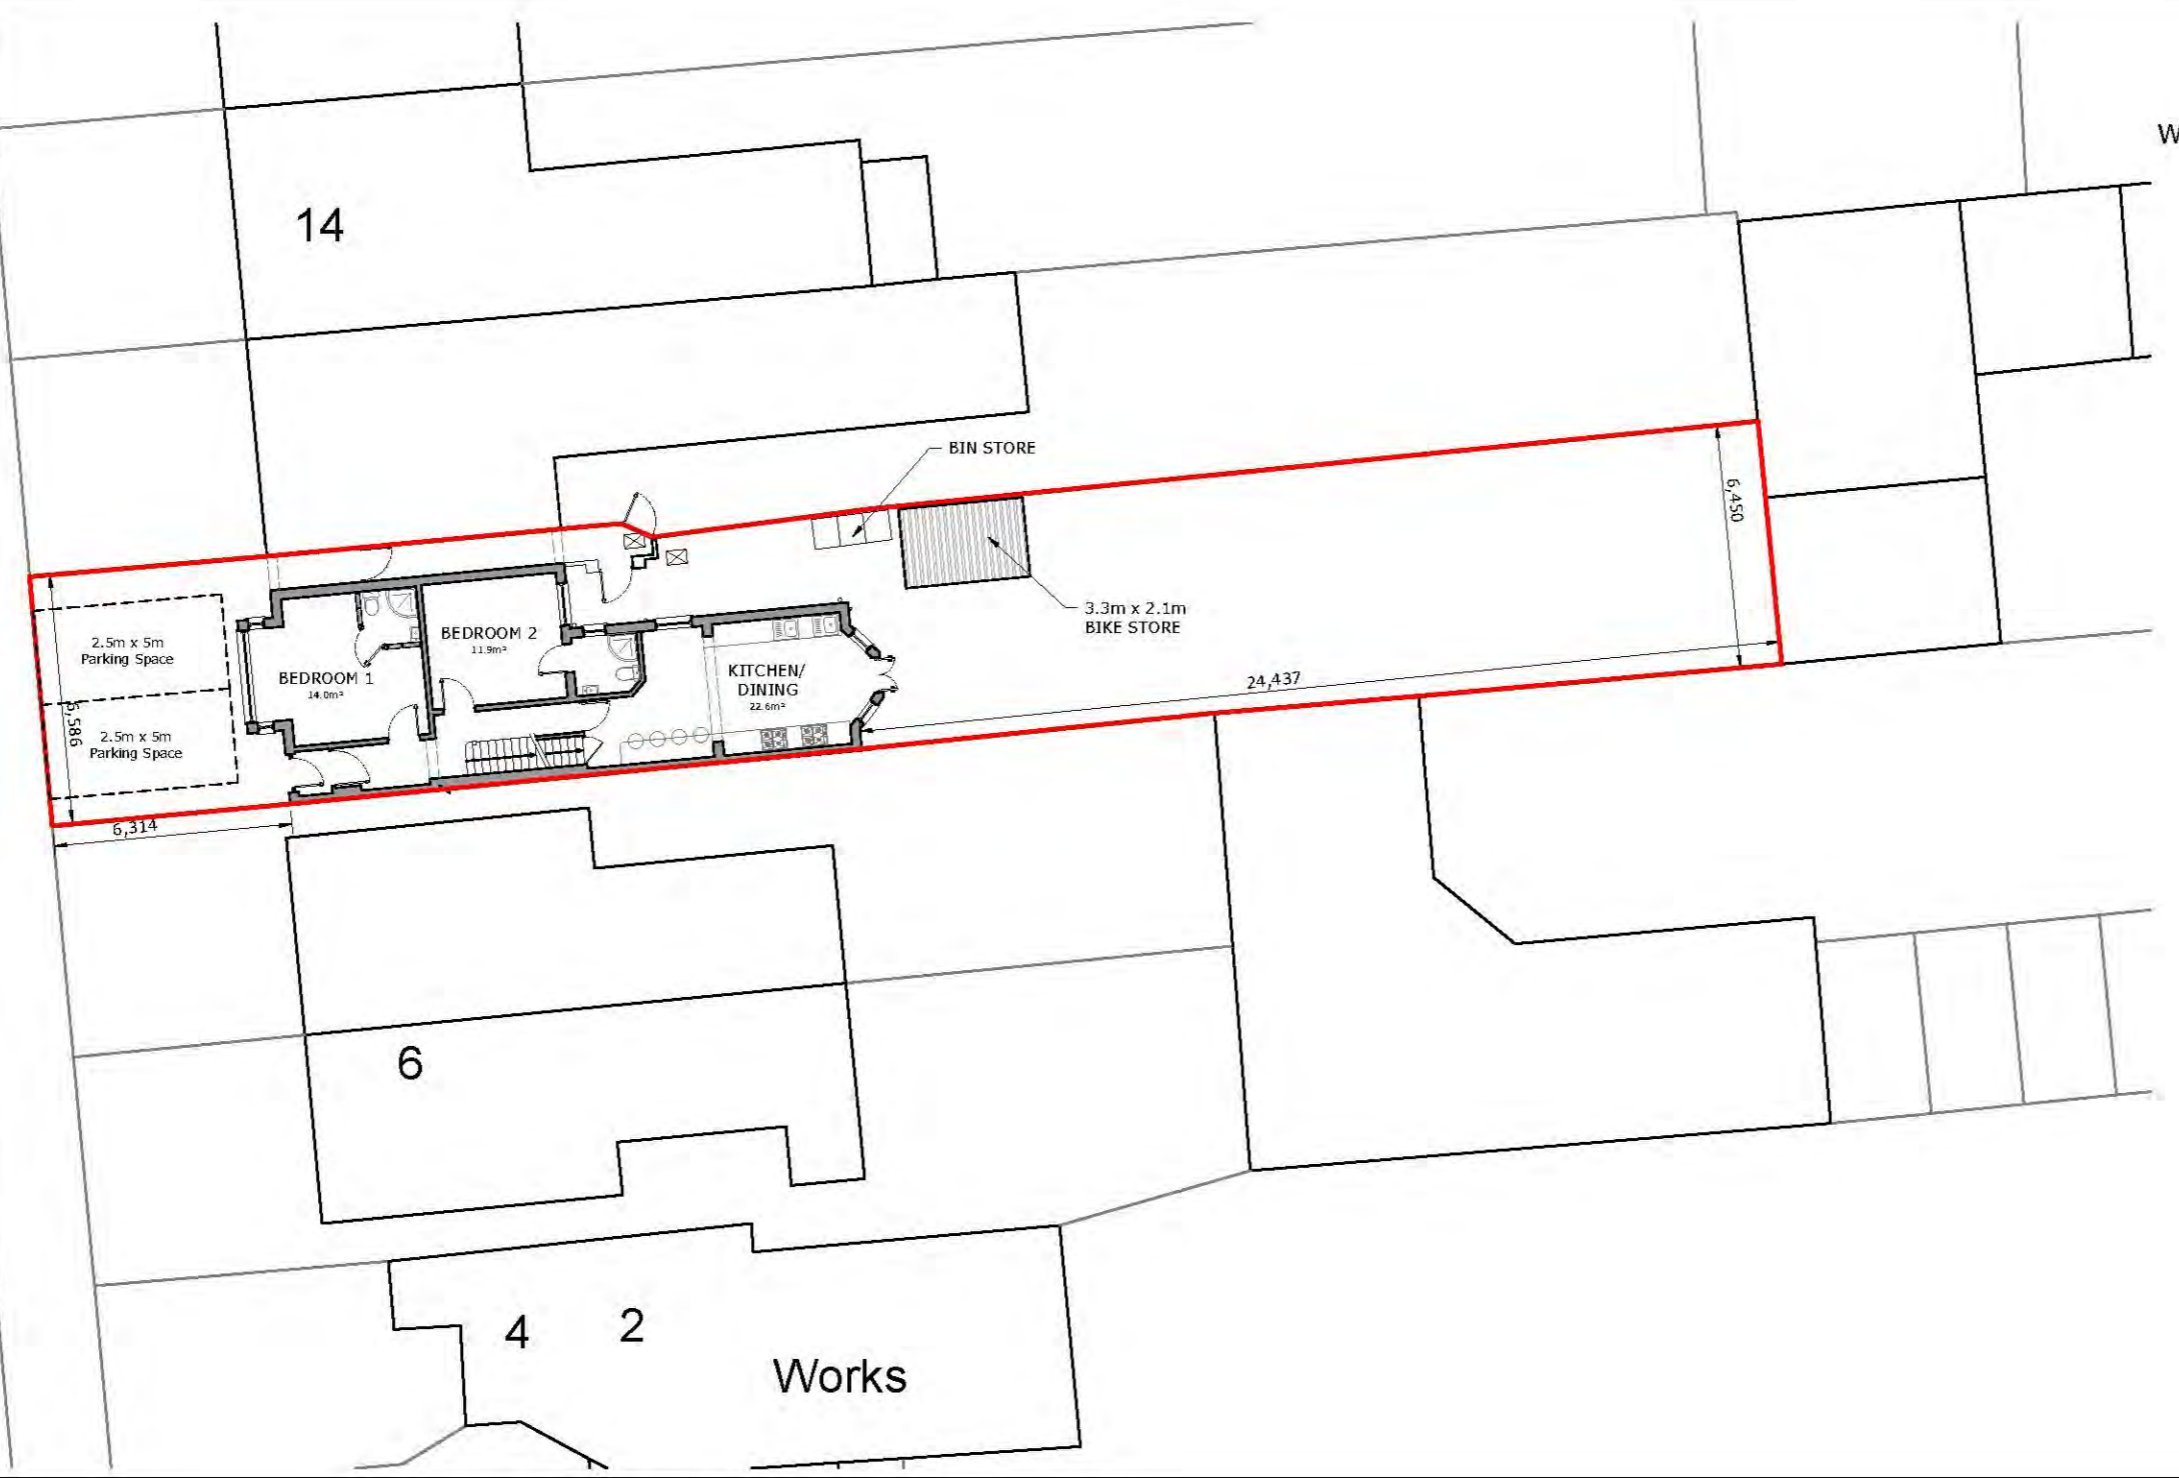

Rev:02	08/19	Revised Site Boundaries
Rev:01	07/19	Revised Site Boundaries
Rev:00	06/19	First Issue

**Krystal Architecture Ltd**  
A : 33 Brackley Crescent, Basildon, Essex  
T : 01268 454581 / 07999061557  
E : info@krystal-architecture.com  
W : www.krystal-architecture.com

**Project Address**  
10 Cromer Road, Southend-on-Sea,  
SS1 2DU

**Drawing Title**  
Location & Site Plans

**Status**  
Planning Drawings

**Drawing Number**  
562-200 **Rev: - 02**

**Client Name**  
Property Point Investments

<b>Date</b>	<b>Scale</b>	<b>Drawn By</b>
28.08.19	1:200/1250 @ A2	WN