




1 Proposed Ground Floor Plan

Scale: 1:100




2 Proposed First Floor Plan

Scale: 1:100

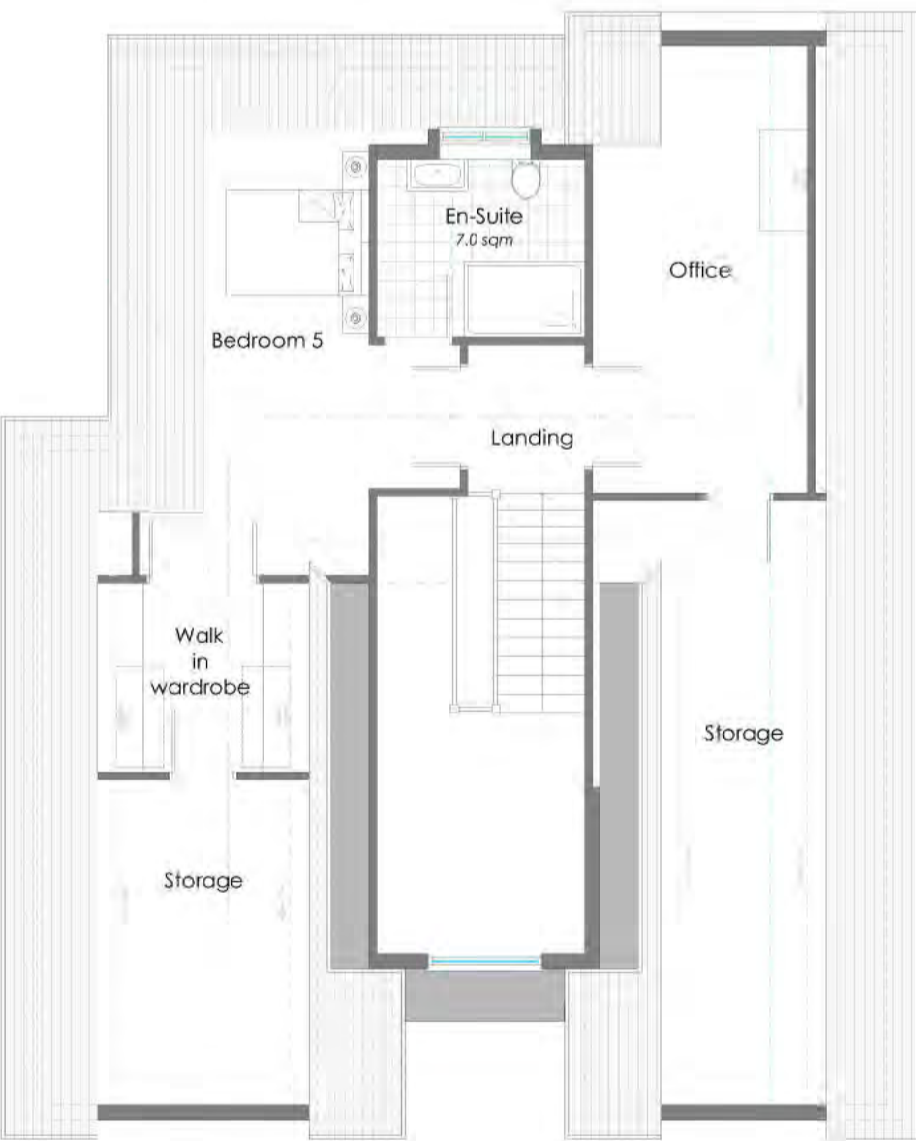

3 Proposed Second Floor Plan

Scale: 1:100

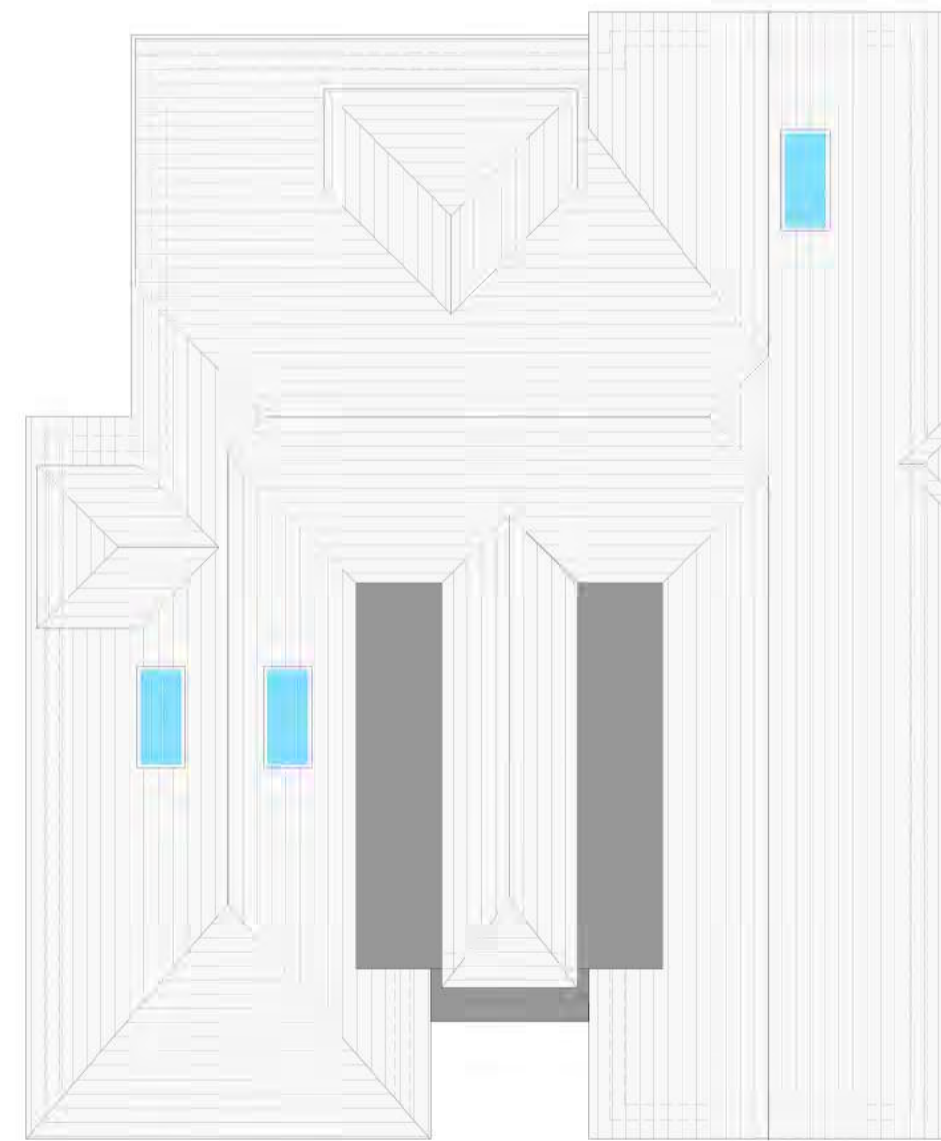

4 Proposed Roof Plan

Scale: 1:100




5 Proposed Front Elevation

Scale: 1:100



6 Proposed Left Elevation

Scale: 1:100

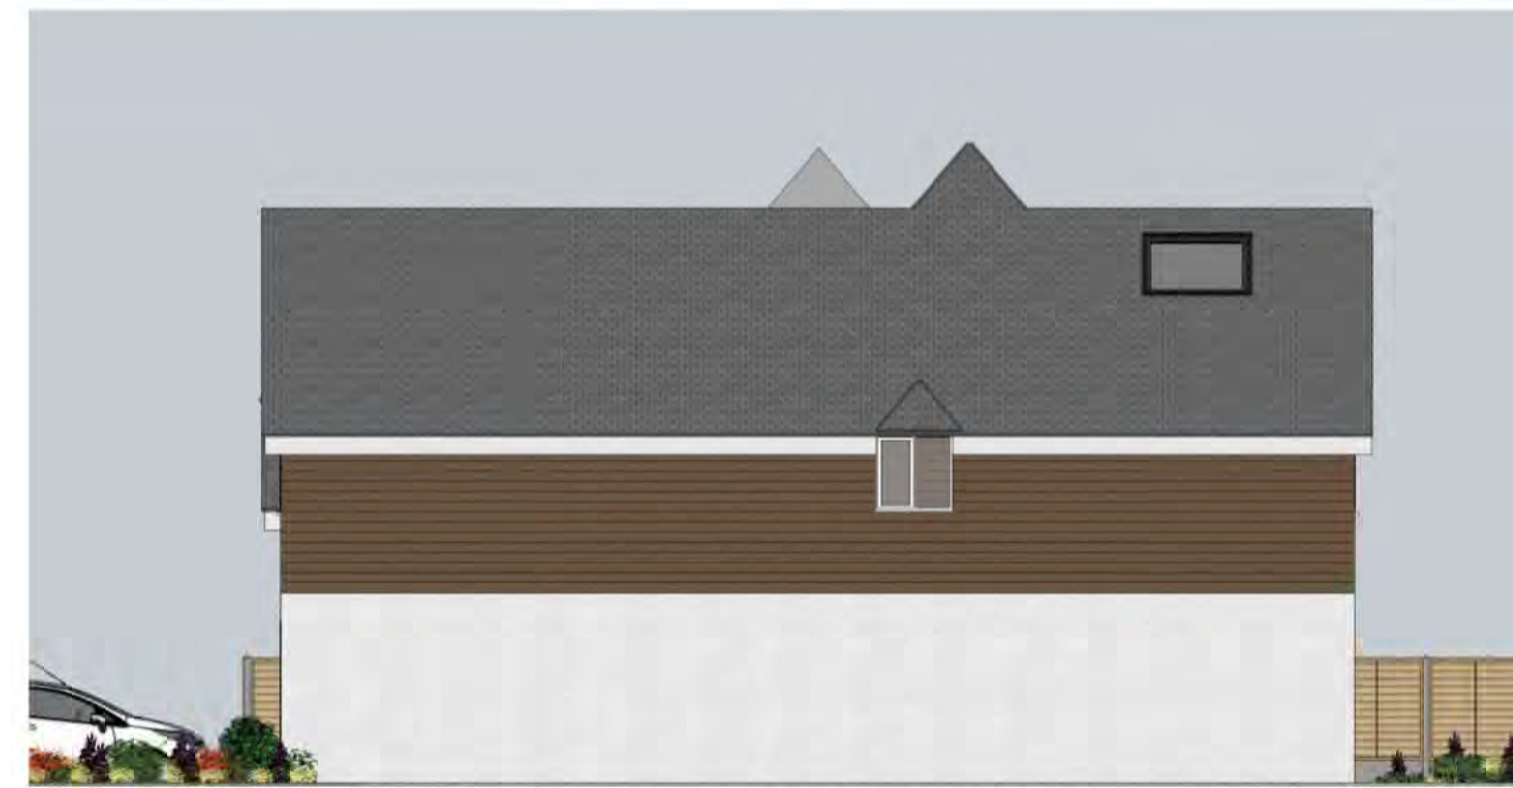

7 Proposed Rear Elevation

Scale: 1:100



8 Proposed Right Elevation

Scale: 1:100

Note:  
All windows will be White UPVC



DO NOT SCALE THIS DRAWING. WORK TO FIGURED DIMENSIONS ONLY. THIS DRAWING IS COPYRIGHT OF APS DESIGNS AND SHOULD ONLY BE REPRODUCED WITH THEIR EXPRESS PERMISSION. CHECK ALL DIMENSIONS ON SITE. ANY DISCREPANCIES SHOULD BE REPORTED TO APS DESIGNS PRIOR TO COMMENCEMENT.

REVISION	DATE	AMENDMENT
A	05.12.2019	Roof amendment

**APS DESIGN ASSOCIATES LTD**  
ARCHITECTURAL DESIGNERS AND PLANNING CONSULTANTS

PROJECT STAGE: Town Planning    DRAWN BY: GD    DATE: October 2019  
CLIENT:

PROJECT: 22 Hayes Barton  
JOB NO: 2953  
DRAWING TITLE: Proposed

DRAWING NO: 03    REVISION: A  
SCALE: 1:100 @ A1

The Design Studio  
1 Cambridge Road (Rear),  
Nelson Street  
Southend-On-Sea  
Essex  
SSI 1ET

Tel: 01702 459788 - 01702 337328  
Email: admin@apsdesigns.co.uk  
design@apsdesigns.co.uk  
planning@apsdesigns.co.uk  
Website: www.apsdesigns.co.uk