


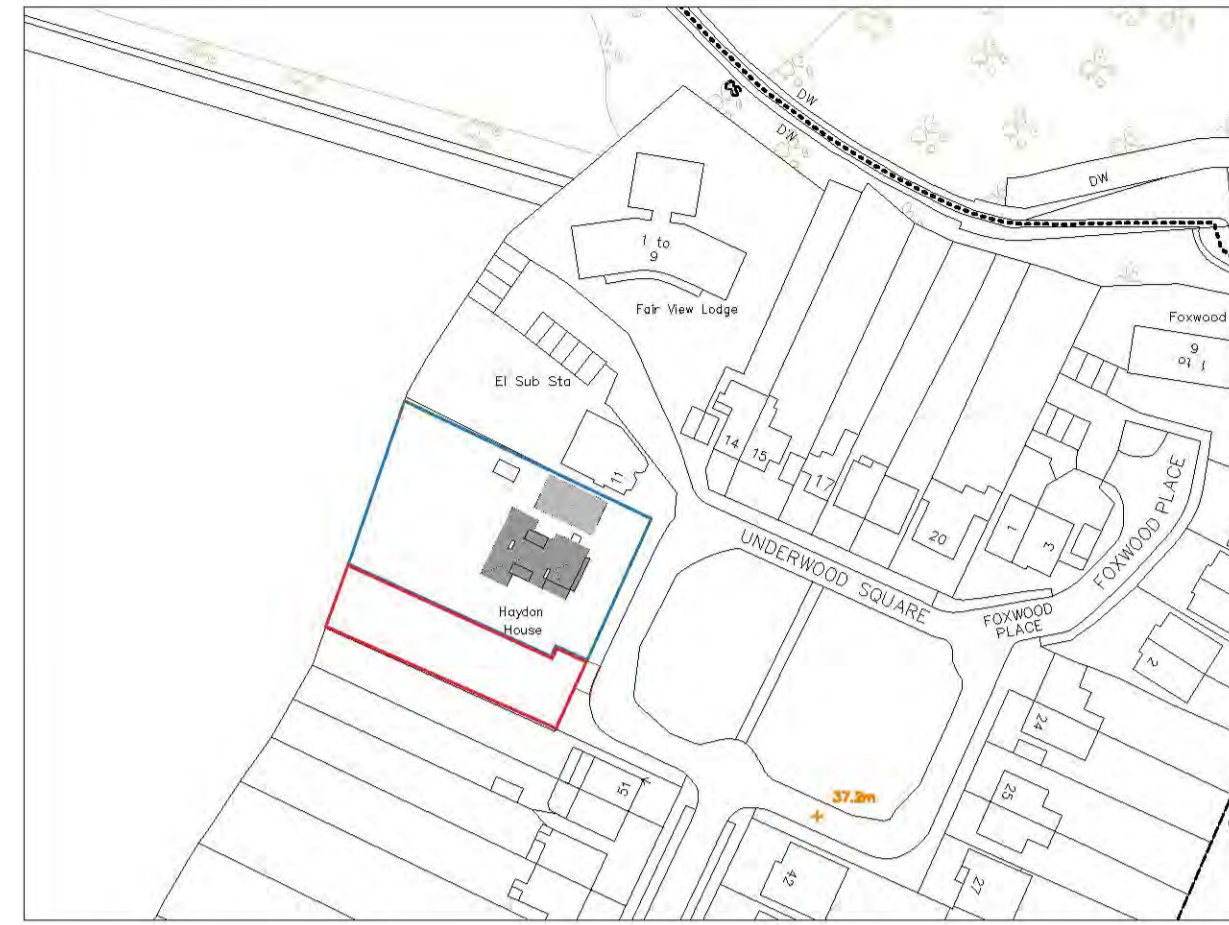

PRE-EXISTING BLOCK PLAN - 1:500  
0 10 20 30 40 50

NORTH




PRE-EXISTING LOCATION PLAN - 1:1250  
0 25 50 75 100 125

NORTH



EXISTING BLOCK PLAN - 1:500  
0 10 20 30 40 50

NORTH

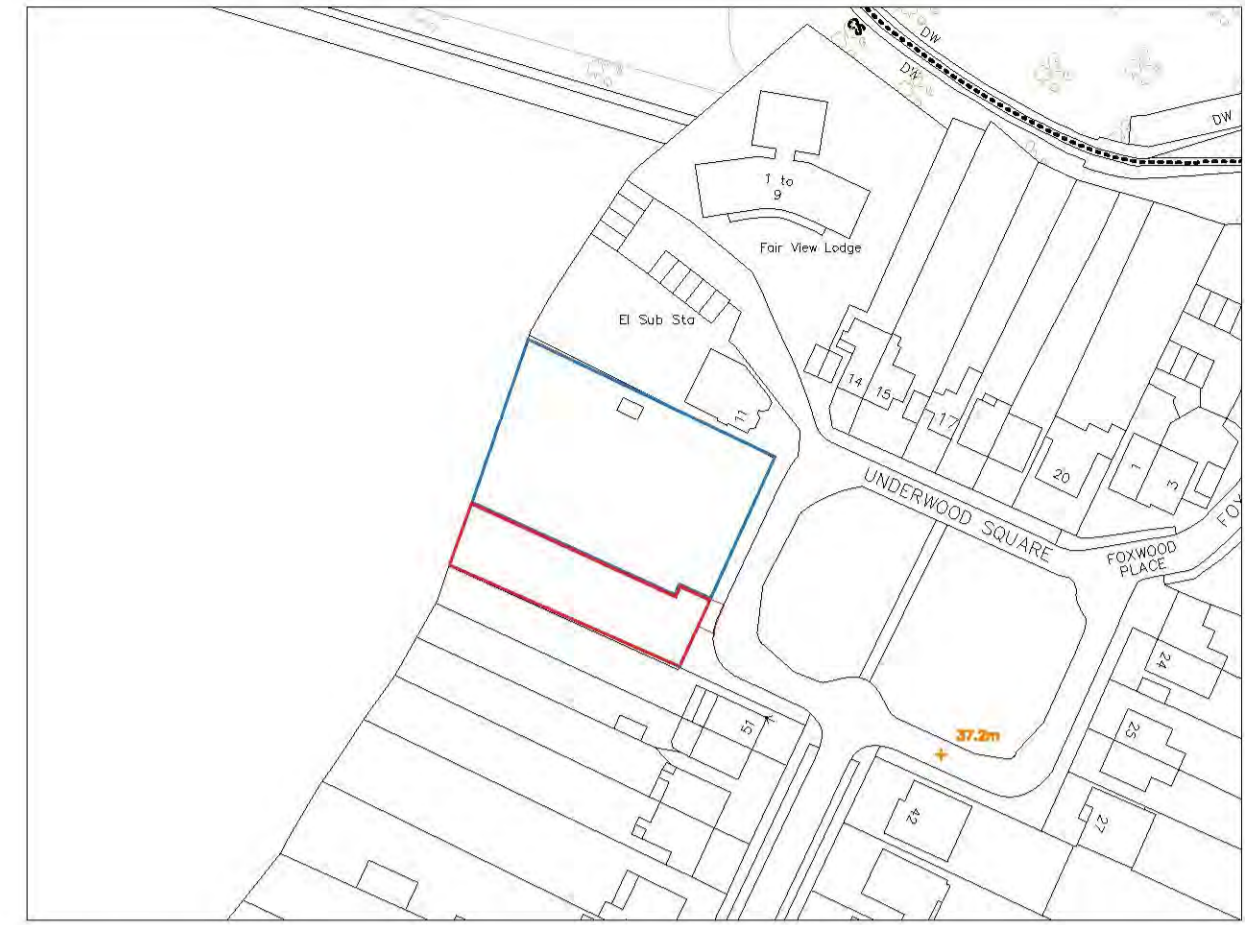

EXISTING LOCATION PLAN - 1:1250  
0 25 50 75 100 125

NORTH



CURRENT CONSENT - BLOCK PLAN - 1:500  
0 10 20 30 40 50

NORTH



CURRENT CONSENT - LOCATION PLAN - 1:1250  
0 25 50 75 100 125

NORTH



PROPOSED BLOCK PLAN - 1:500  
0 10 20 30 40 50

NORTH



PROPOSED SITE PLAN - 1:1250  
0 25 50 75 100 125

NORTH

CURRENT CONSENT PLANNING REFERENCE:  
18/01063/FUL  
DATED 3RD OCTOBER 2018



CURRENT CONSENT - STREETSCENE - 1:100  
0 1 2 3 4 5

Notes			

Rev	Comment	By	Date

Stage:  
3 - Developed Design

Client:  
Mr G Newton

Project:  
Haydon House  
51 Underwood Square  
Leigh - on - sea  
SS9 3PB

Drawing Title:  
Site and Block Plans

Drawing no: 385-1900

Revision:  

Project no: 385

Drawn by: DS, WRS

Scale: 1:100, 1:500, 1:1250 @  

Checked by: SK

**SKARCHITECTS**

833-855 London Road  
Weston-on-Sea  
SS9 9SZ  
Tel: 01702 509250  
Email: info@skarchitects.co.uk

Do not scale from this drawing.  
Drawing to be read in conjunction with all other issued drawings, documents and relevant constraints. Information on this drawing is for guidance purposes only. All dimensions must be as indicated.  
This information is subject to Building Control requirements and the requirements of all relevant statutory authorities for service providers.  
© Skarchitects Ltd 2018