


PROPOSED THIRD FLOOR PLAN
 SCALE 1:200 @A1



PROPOSED SECOND FLOOR PLAN
 SCALE 1:200 @A1



PROPOSED FIRST FLOOR PLAN
 SCALE 1:200 @A1

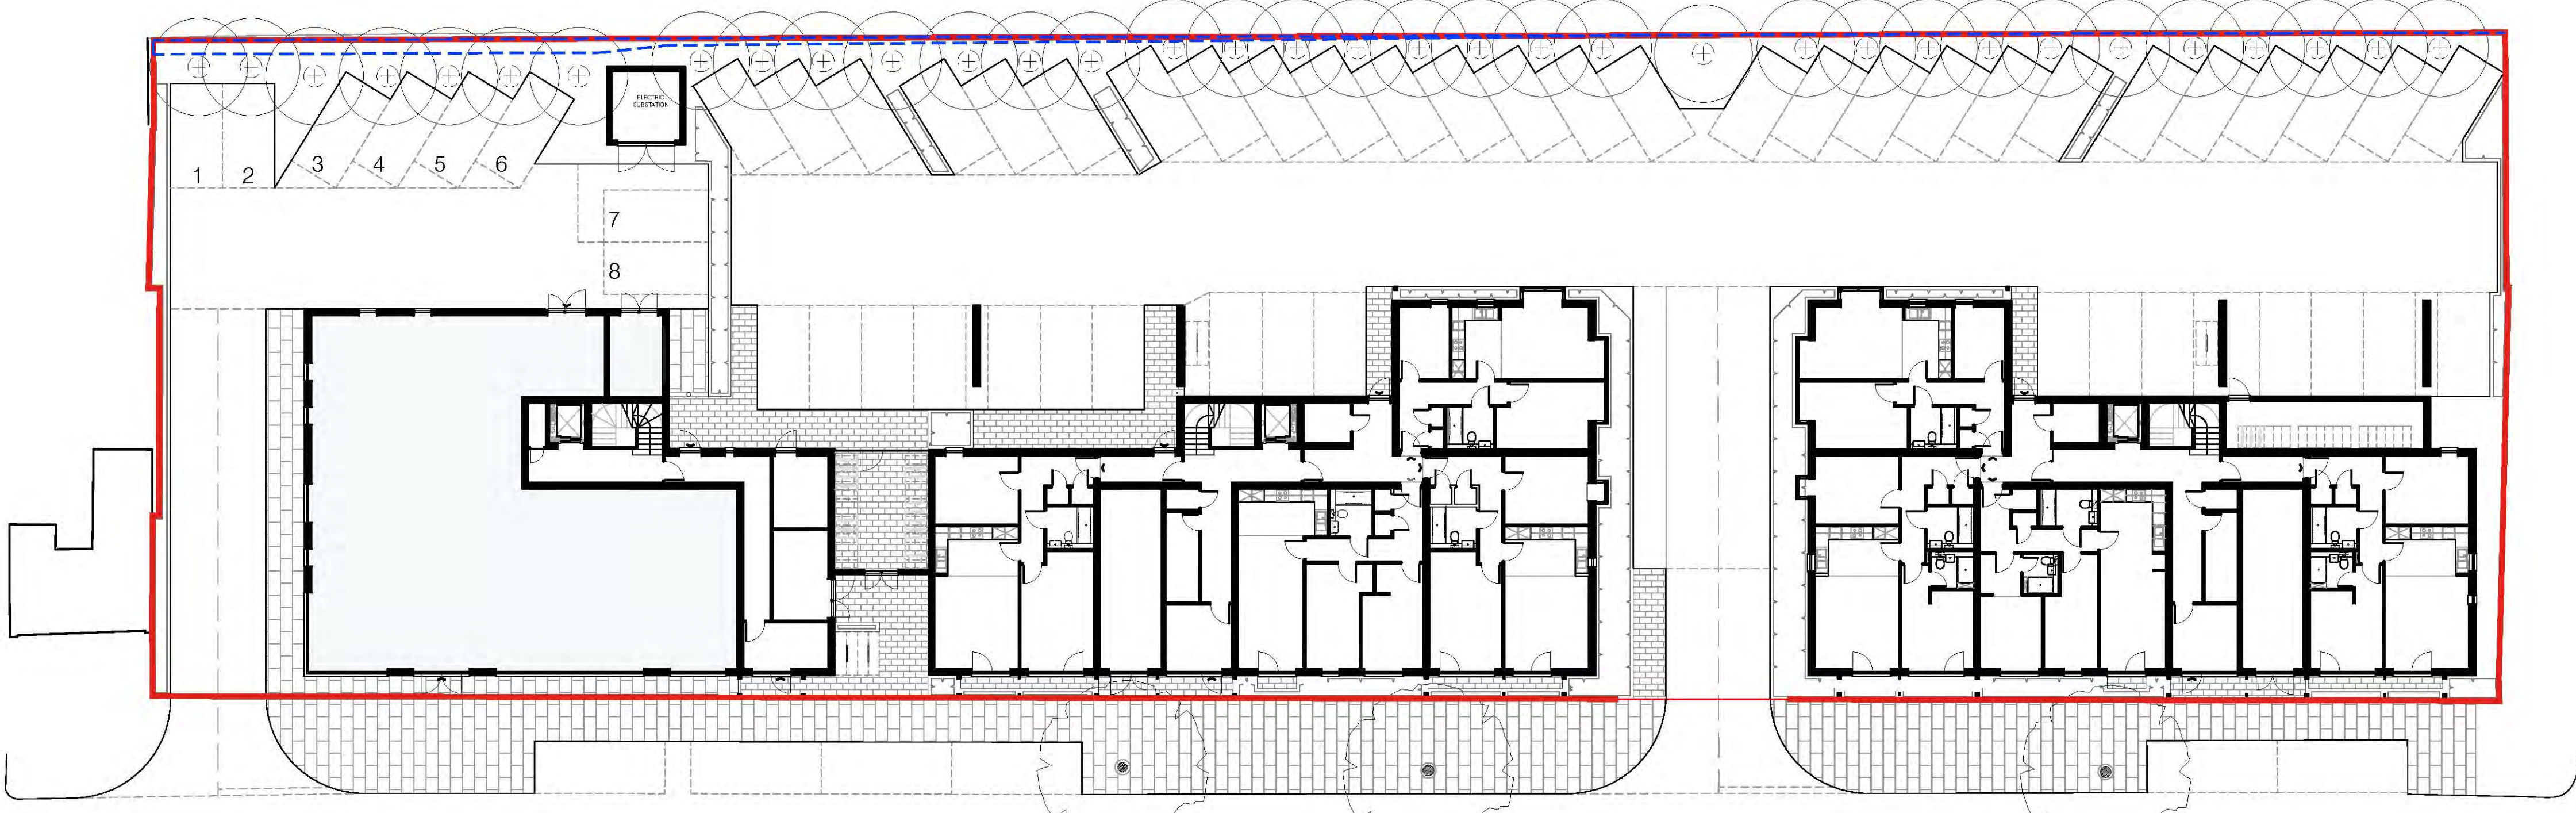

PROPOSED GROUND FLOOR PLAN
 SCALE 1:200 @A1

01	05/04/2018	PROPOSAL & TREE PROTECTED	MP
02	28/11/2018	ACCOMMODATION MIX AND SUBSTATION POSITION AMENDED	MLL
03	03/07/2018	FOURTH ISSUE	MLL
04	11/06/2018	PRELIMINARY ISSUE	MLL
REV	DATE	AMENDMENT	DRAWN

PROJECT
MIXED-USE REDEVELOPMENT
 411-419 SUTTON ROAD,
 SOUTHEND-ON-SEA,
 ESSEX, SS2 5PH

DRAWING TITLE
PROPOSED OVERVIEW FLOOR PLANS

CLIENT
DOVE JEFFERY HOMES

DRAWN	PROJECT NO	DRAWING NO
DC	16.563	208
CHECKED	SCALE	
	1:200 @A1	
DATE	REVISION	
08.AUGUST.2018		P4