

85 WESTERN ROAD, LEIGH-ON-SEA.

RESIDENTIAL SCHEME: 4NO. RESIDENTIAL APARTMENTS

GENERAL NOTES

The copyright in all designs, drawings, schedules, specifications and any other documentation prepared by DAP Architecture Ltd. in relation to this project shall remain the property of DAP Architecture Ltd. and must not be reissued, loaned or copied without prior written consent.

Do not scale from this drawing, use figured dimensions only.

Prefer larger scale drawings.

All dimensions are in millimeters (mm) unless otherwise noted.

Check all relevant dimensions, lines and levels on site before proceeding with the work.

This drawing is to be read in conjunction with all Architect's drawings, schedules and specifications, and all relevant consultants and/or specialists' information relating to the project. Refer all discrepancies to DAP Architecture Ltd.




AS PROPOSED FRONT ELEVATION




AS PROPOSED SIDE ELEVATION



AS PROPOSED REAR ELEVATION

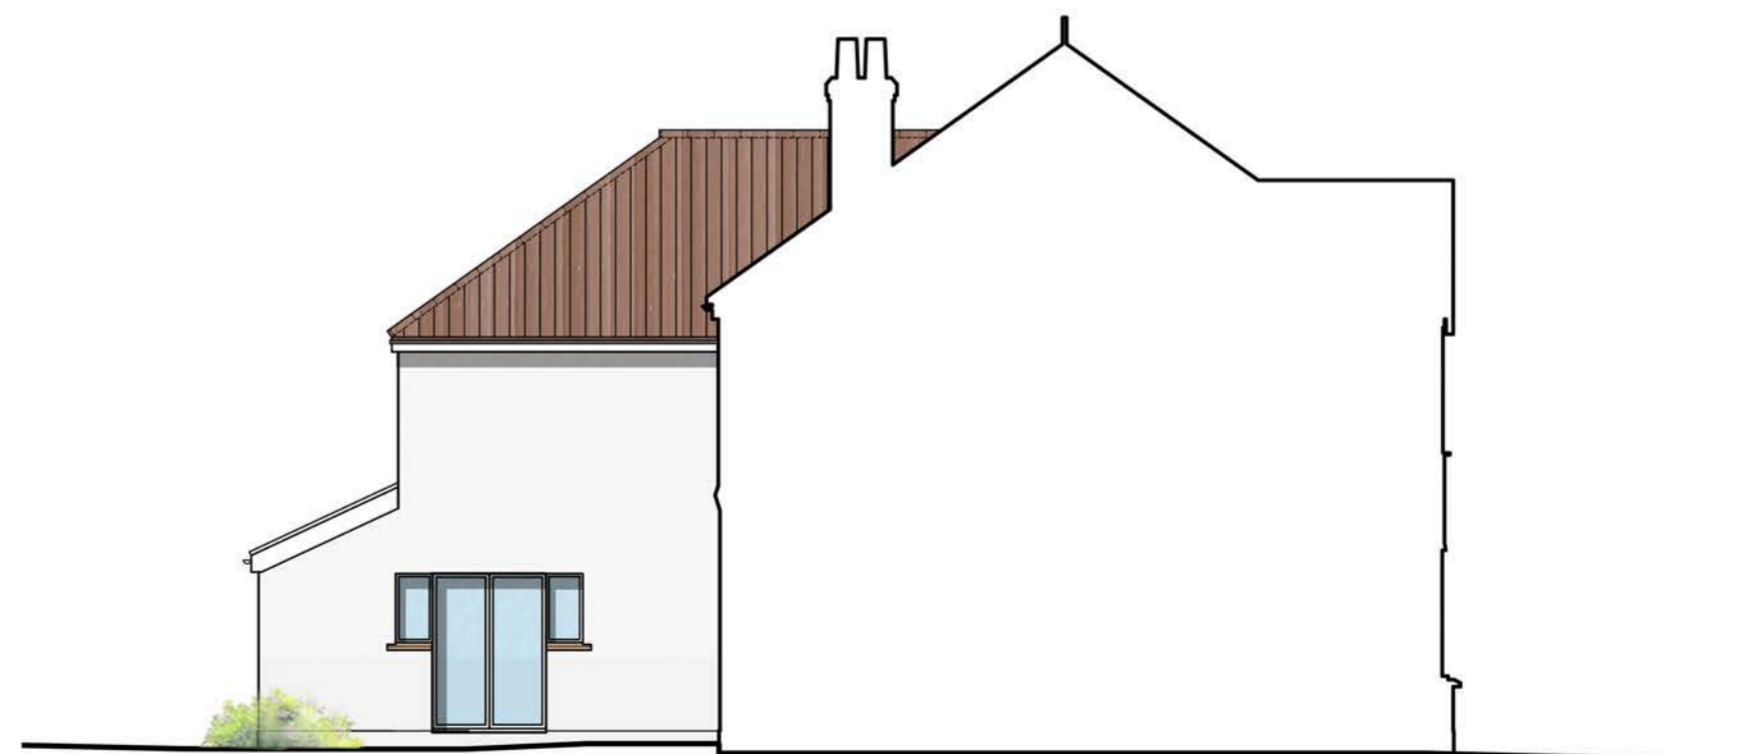

AS PROPOSED SIDE ELEVATION

REV.	DESCRIPTION	DATE	
			
ARCHITECTURE LTD			
PROJECT			
RESIDENTIAL DEVELOPMENT			
DRAWING			
AS PROPOSED ELEVATIONS			
CLIENT			
SEARCH FLOW			
ADDRESS			
85 WESTERN ROAD LEIGH-ON-SEA ESSEX SS9 2PT			
DATE	SCALE	DRAWN BY	CHECKED BY
09.03.2020	1:100@A2	LC	JB
PROJECT No.	DWG No.	REVISION	
905.	213.	00	
ISSUE STATUS			
RIBA STAGE 3: PLANNING			
		a. 3 + 5 Hospital Approach The Millars Chelmsford ESSEX, CM1 7FA e. studio@daparchitecture.co.uk t. (0844) 854 9007 w. www.daparchitecture.co.uk	
CHELMSFORD	LONDON	BIRMINGHAM	