

The contractor is to check and verify all building and site dimensions, levels, and sewer invert levels at connection points before work starts.

This drawing must be read with and checked against any structural or other specialist drawings provided.

Any discrepancies found on this drawing are to be notified to STONE ME! DESIGN LTD prior to commencement of work.


The contractor is to comply in all respects with the current Building Regulations whether or not specifically stated on these drawings.

This drawing is not intended to show details of foundations or ground conditions. Each area of ground relied upon to support the structure depicted must be investigated by the contractor and suitable methods of foundations provided.


This drawing is to be read in conjunction with all other standard STONE ME! DESIGN LTD specifications and documentation.

STONE ME! DESIGN LTD reserves the right to withdraw any drawings from any applications or third parties should disputes arise between the client and STONE ME! DESIGN LTD.


This drawing remains the copyright of STONE ME! DESIGN LTD and cannot be reproduced without prior permission.

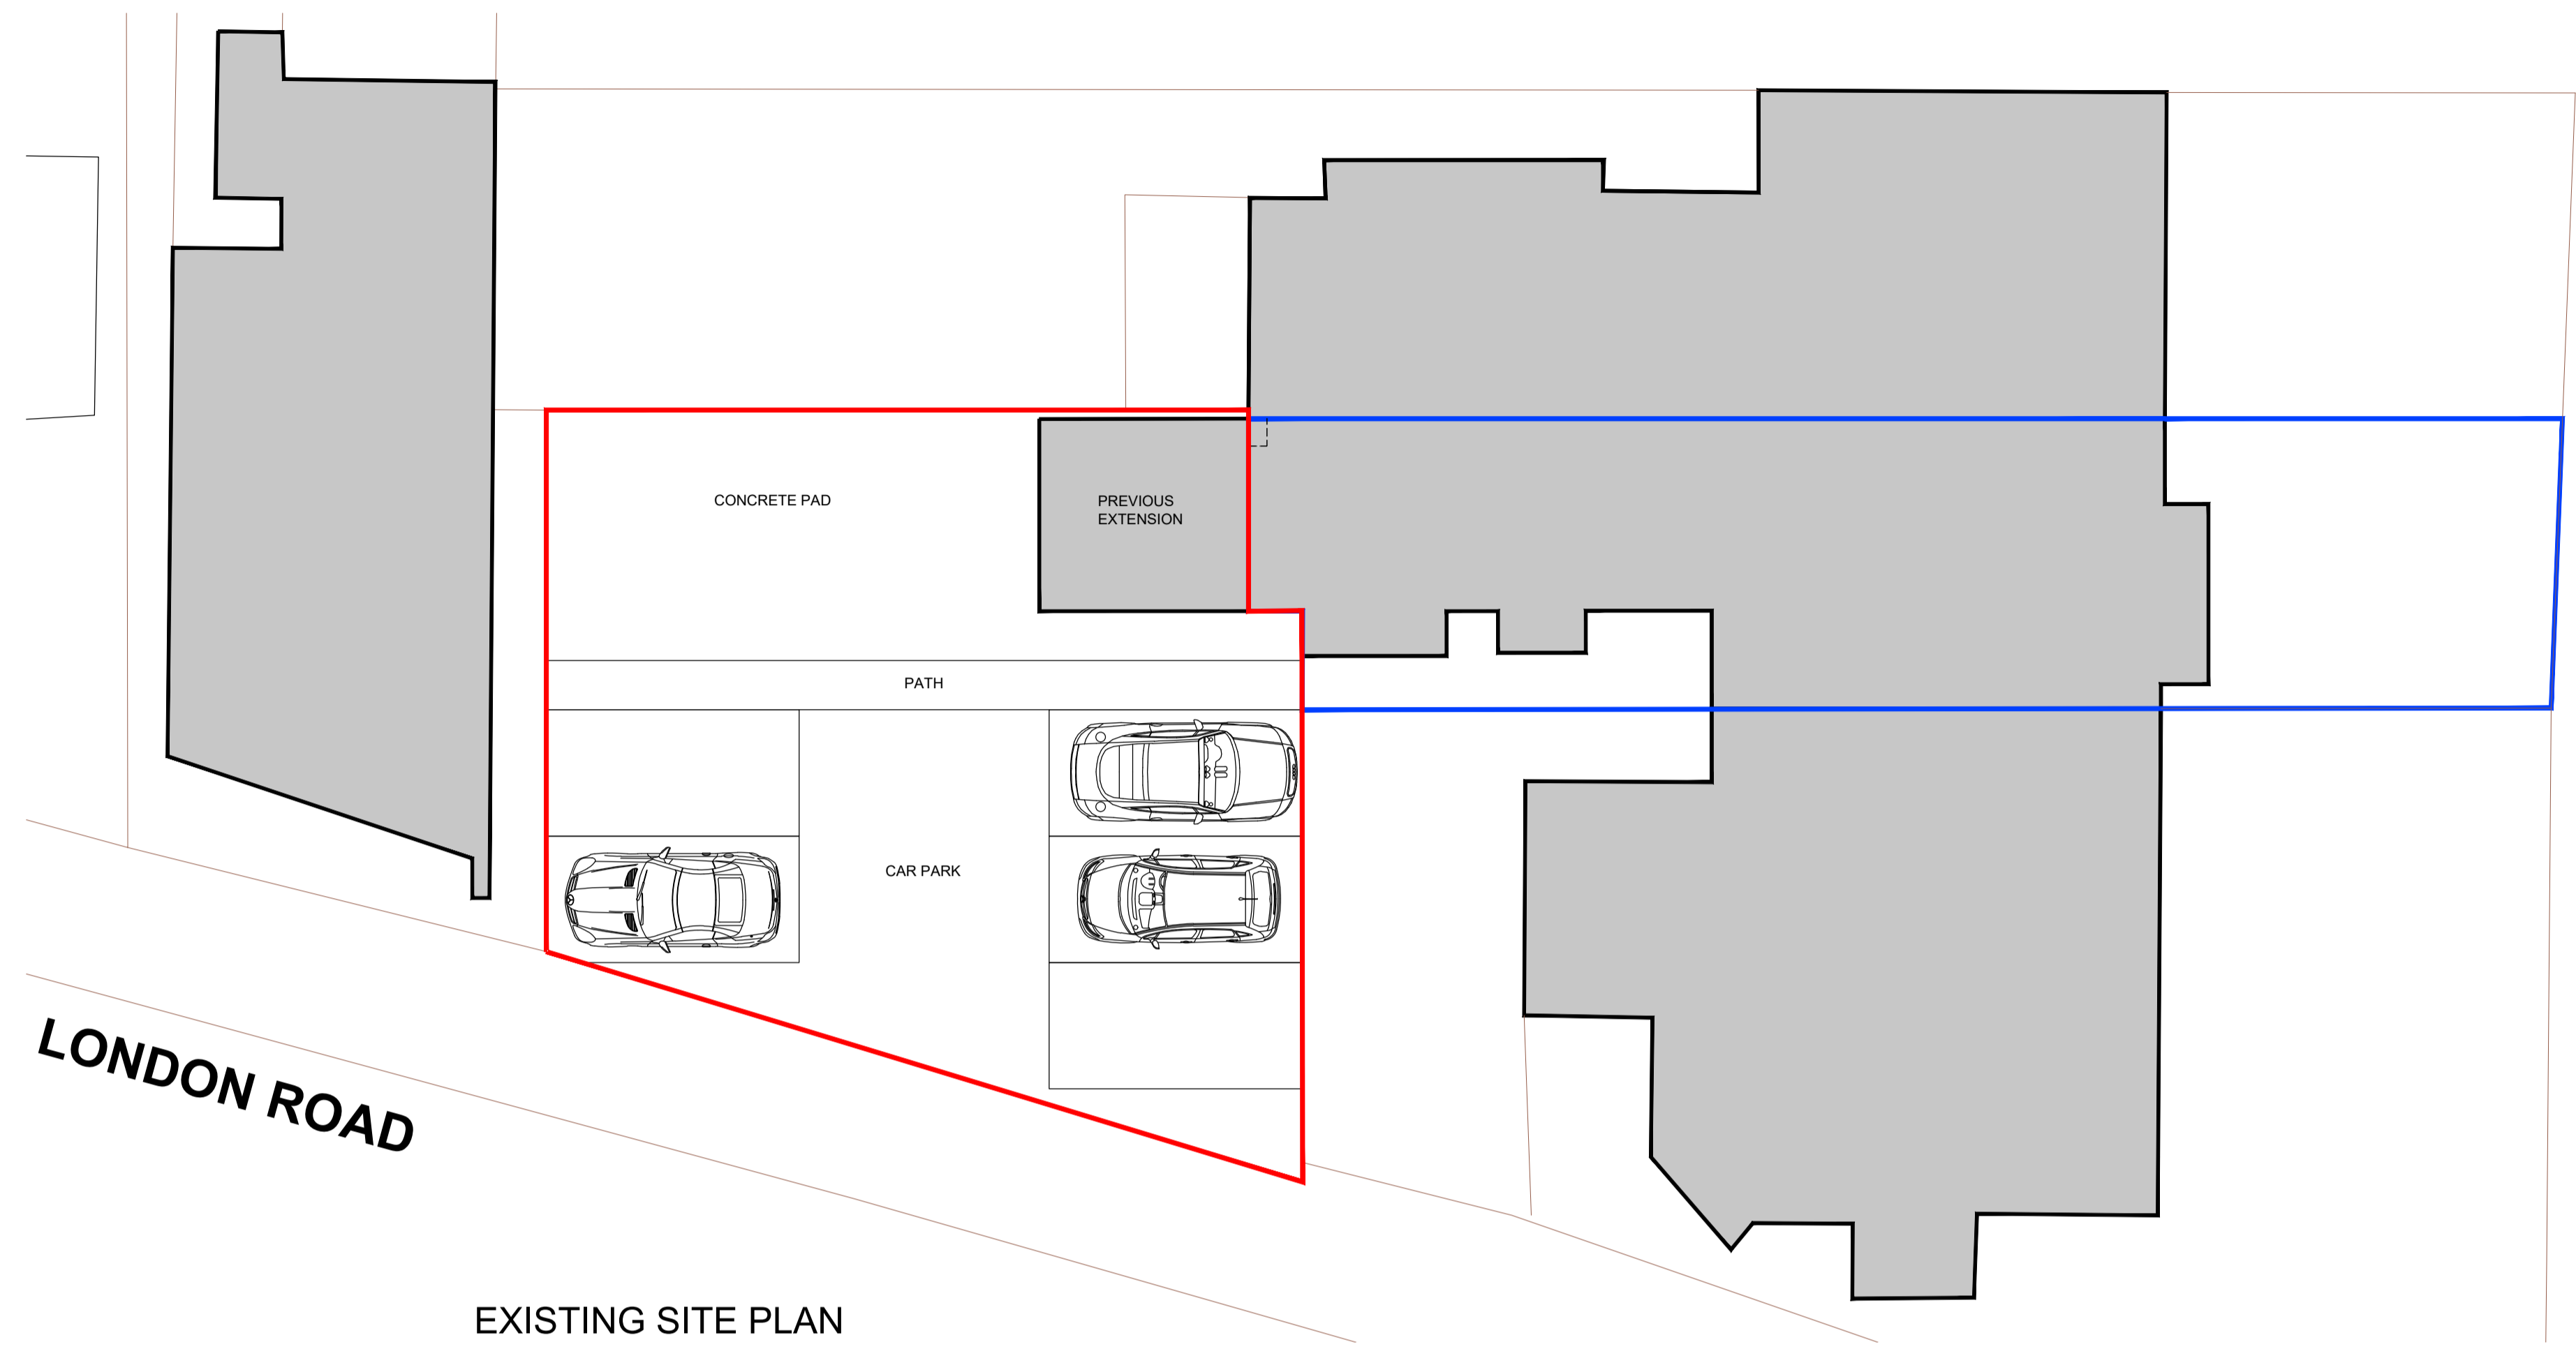


EXISTING SITE PLAN
Scale 1:100

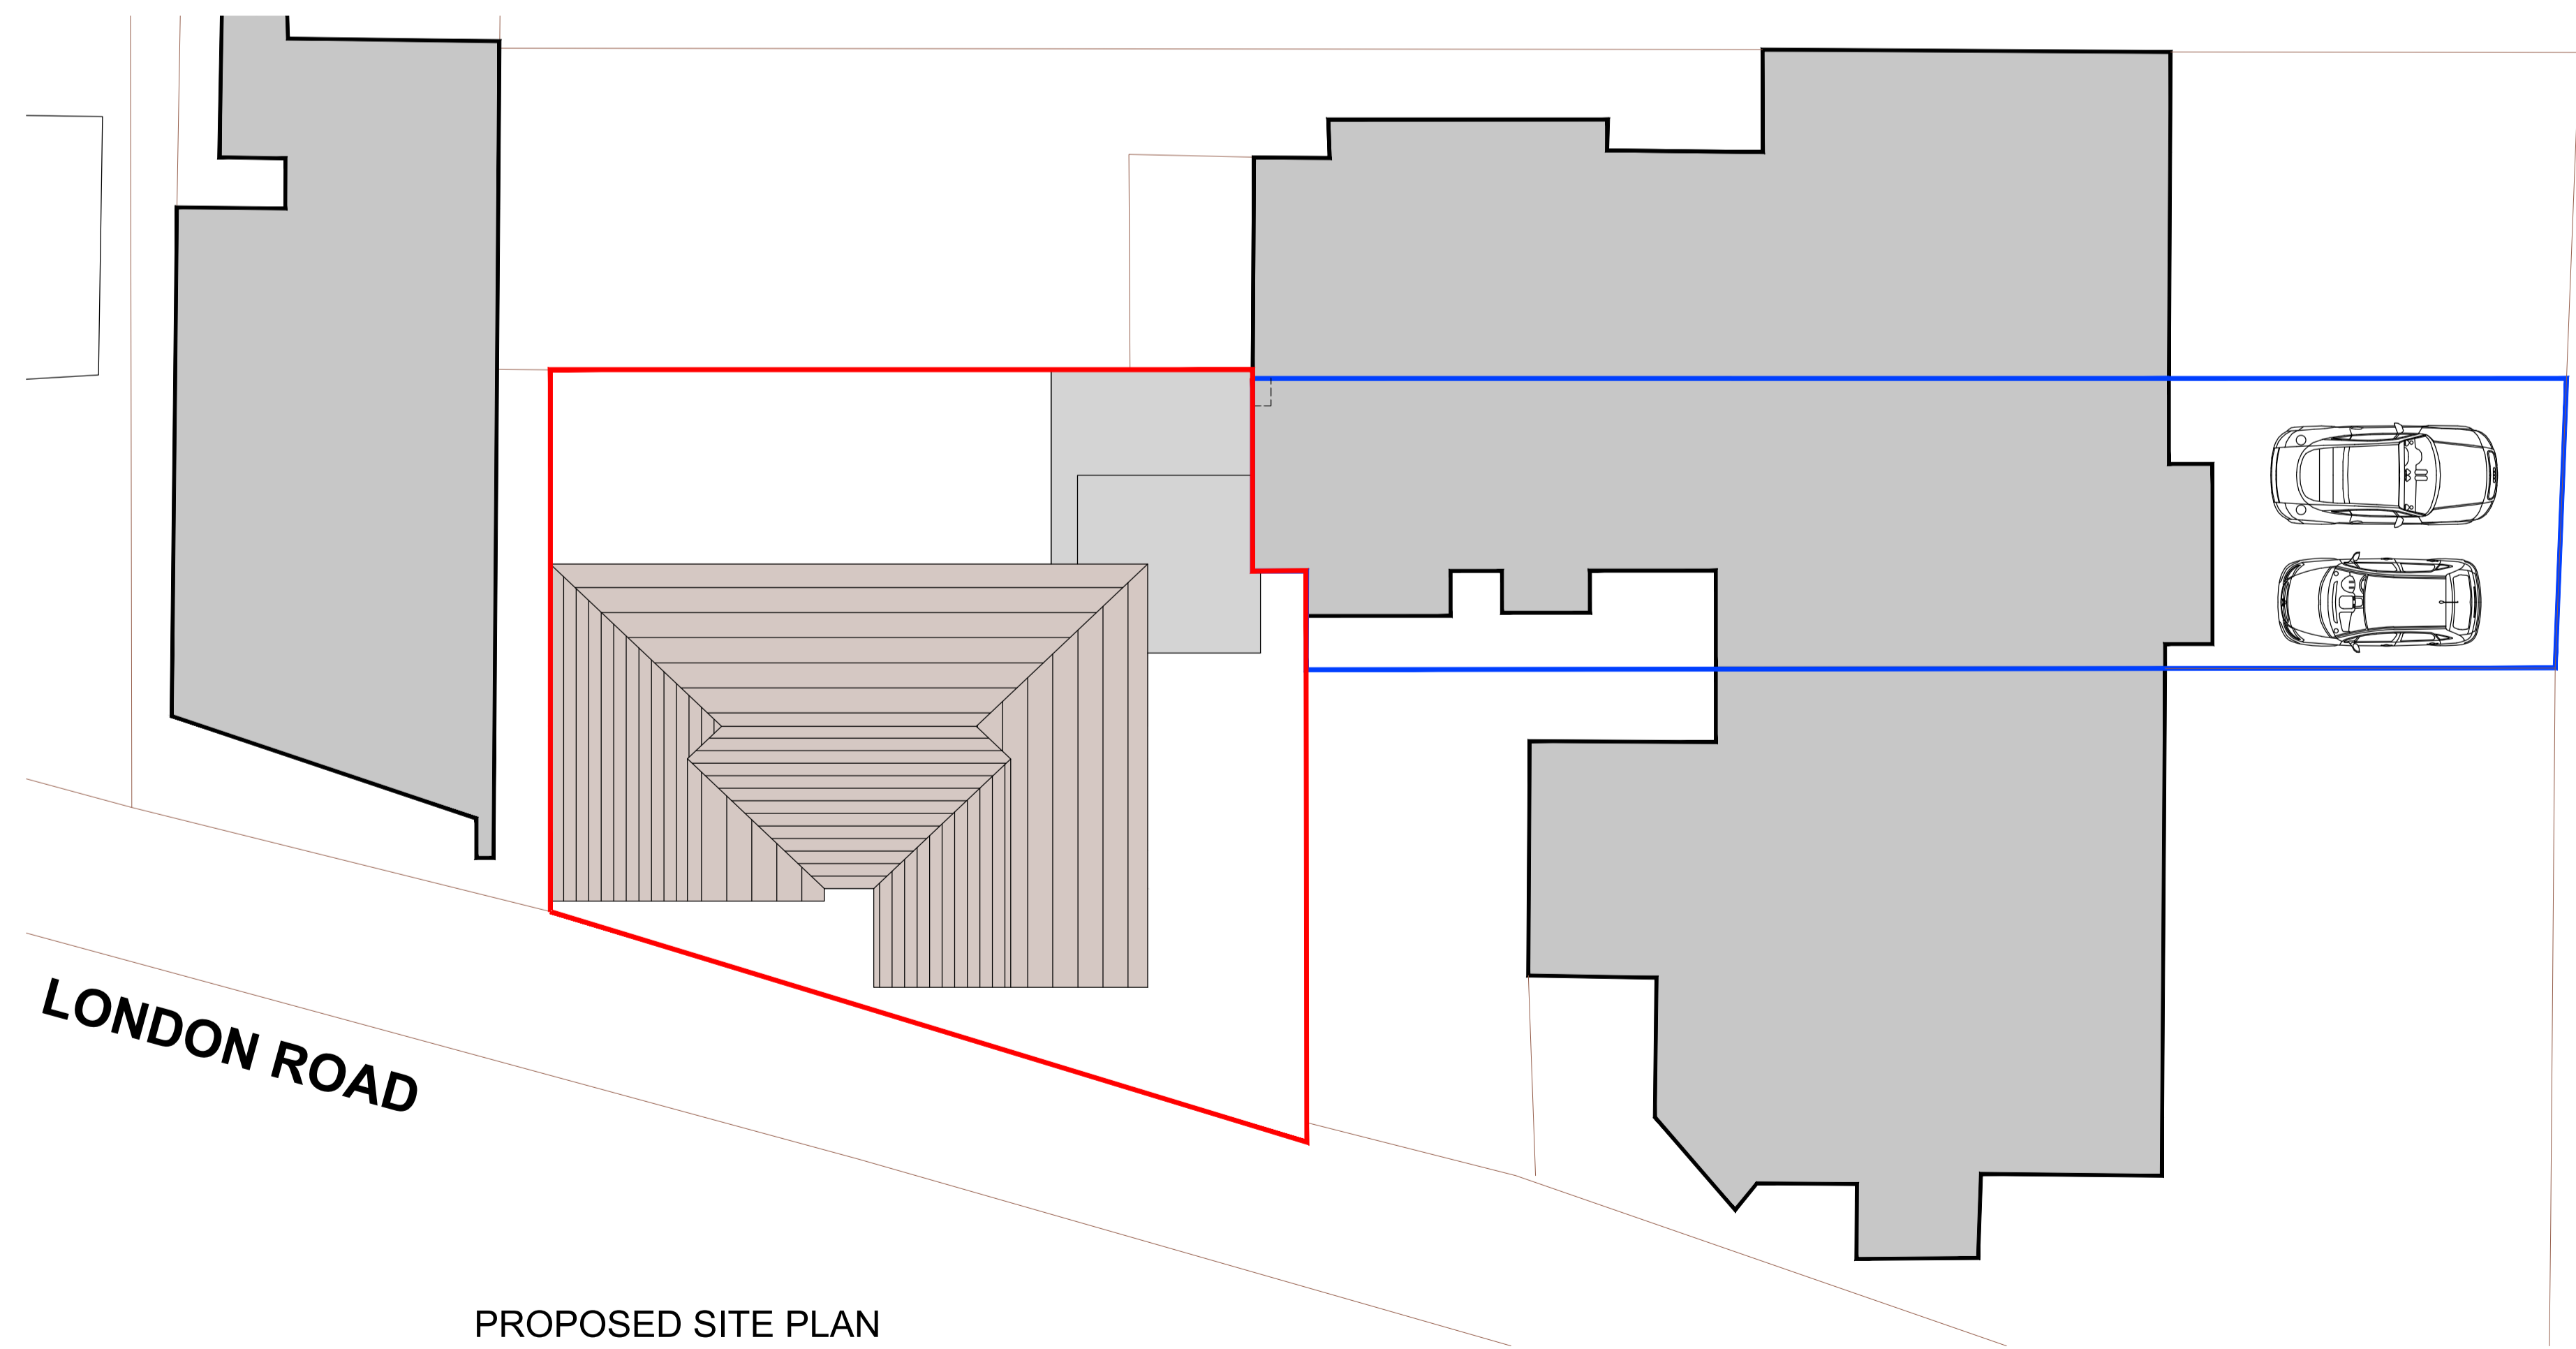

PROPOSED SITE PLAN
Scale 1:100

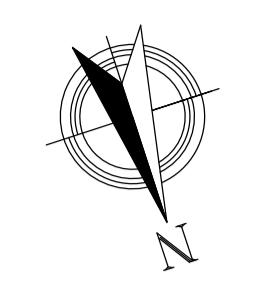

ARGYLL ROAD

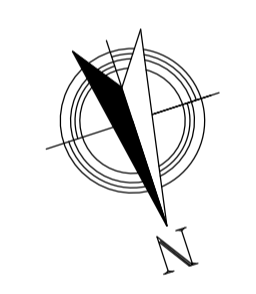

ARGYLL ROAD



LOCATION PLAN Scale 1:1250

REV:	DATE:	AMENDMENT:
STONE Me!		
ARCHITECTURE & INTERIOR DESIGN		
5 FOUNTAIN LANE, HOCKLEY, ESSEX, SSS 4ST Tel: 01702 203333 E: info@stoneme.com W: www.stoneme.com		
Client:	DR B BEKAS	
Project:	48 Argyll Road WESTCLIFF-ON-SEA SS0 7HN	
Drawing:	EXISTING AND PROPOSED SITE PLANS WITH LOCATION PLAN	
Issue:	Client	Pre-App Planning B.Cont As Built Other
Date:	19.12.2019	Scale: 1:100 / 1:1250 @ A1
Project No.:	1825	Drawing No.: 05A

