




COACH HOUSE  
Proposed North/East Elevation (Elevation 1)

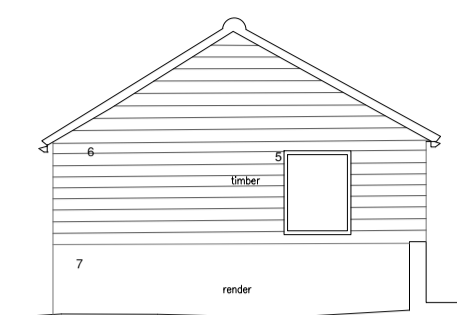


COACH HOUSE  
Proposed East Elevation (Elevation 2)

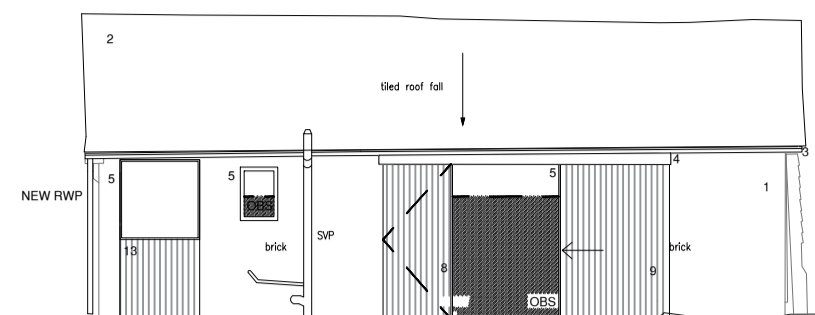


COACH HOUSE  
Proposed South Elevation (Elevation 3)

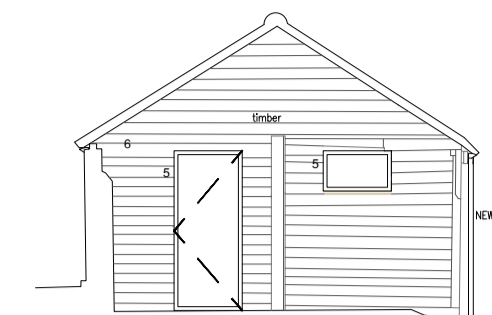


COACH HOUSE  
Proposed West Elevation (Elevation 4)

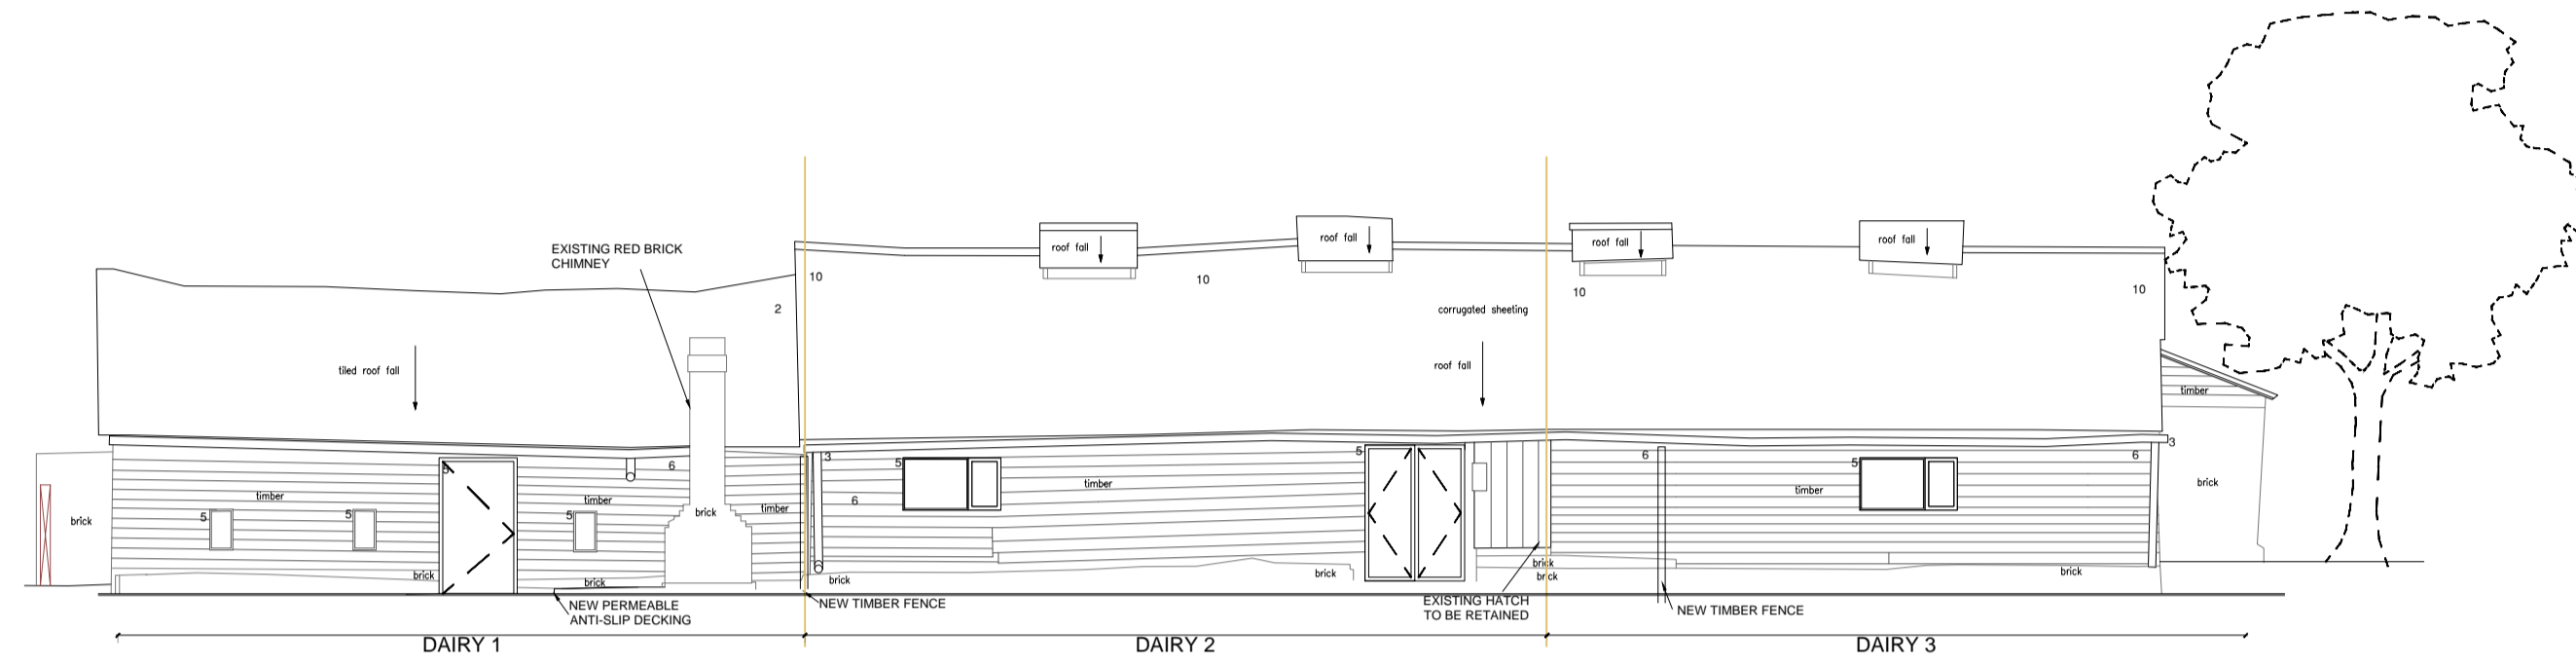


Proposed North Elevation (Elevation 5)

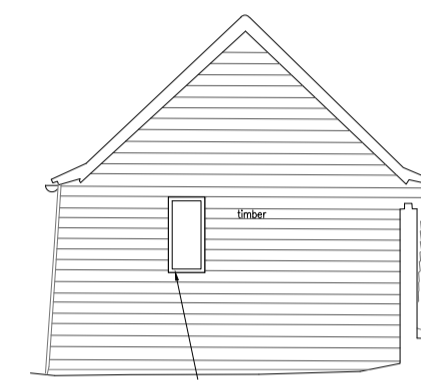


DAIRY 1  
Proposed East Elevation (Elevation 6)

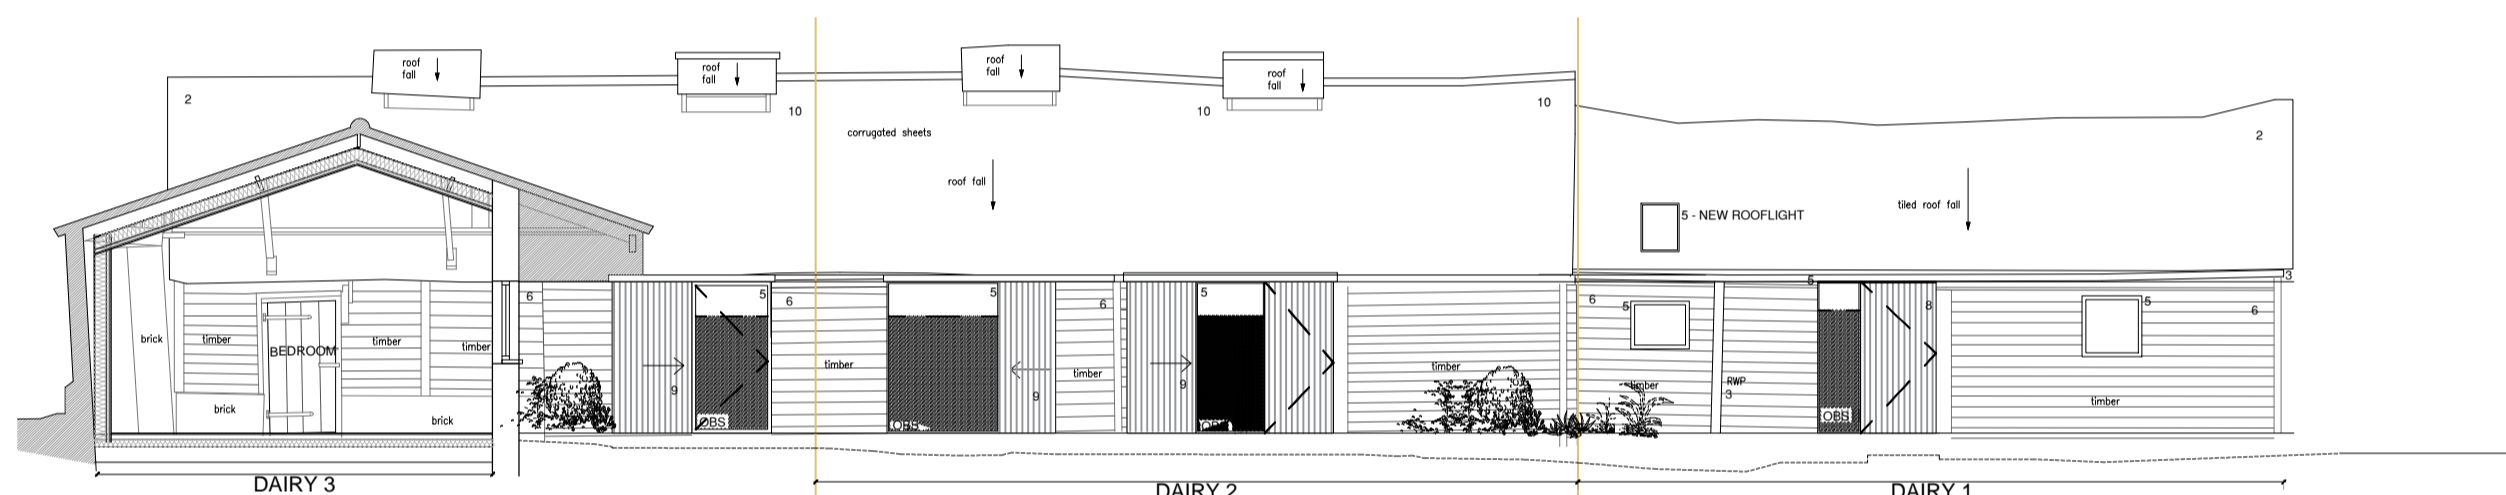

Proposed South Elevation (Elevation 7)

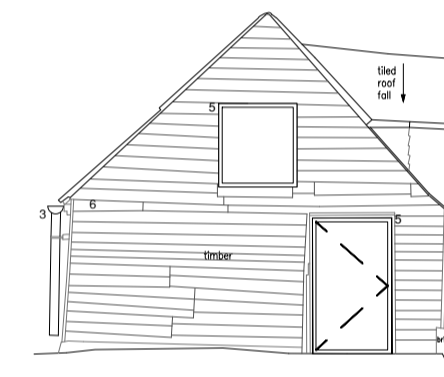


DAIRY 3  
Proposed West Elevation (Elevation 8)

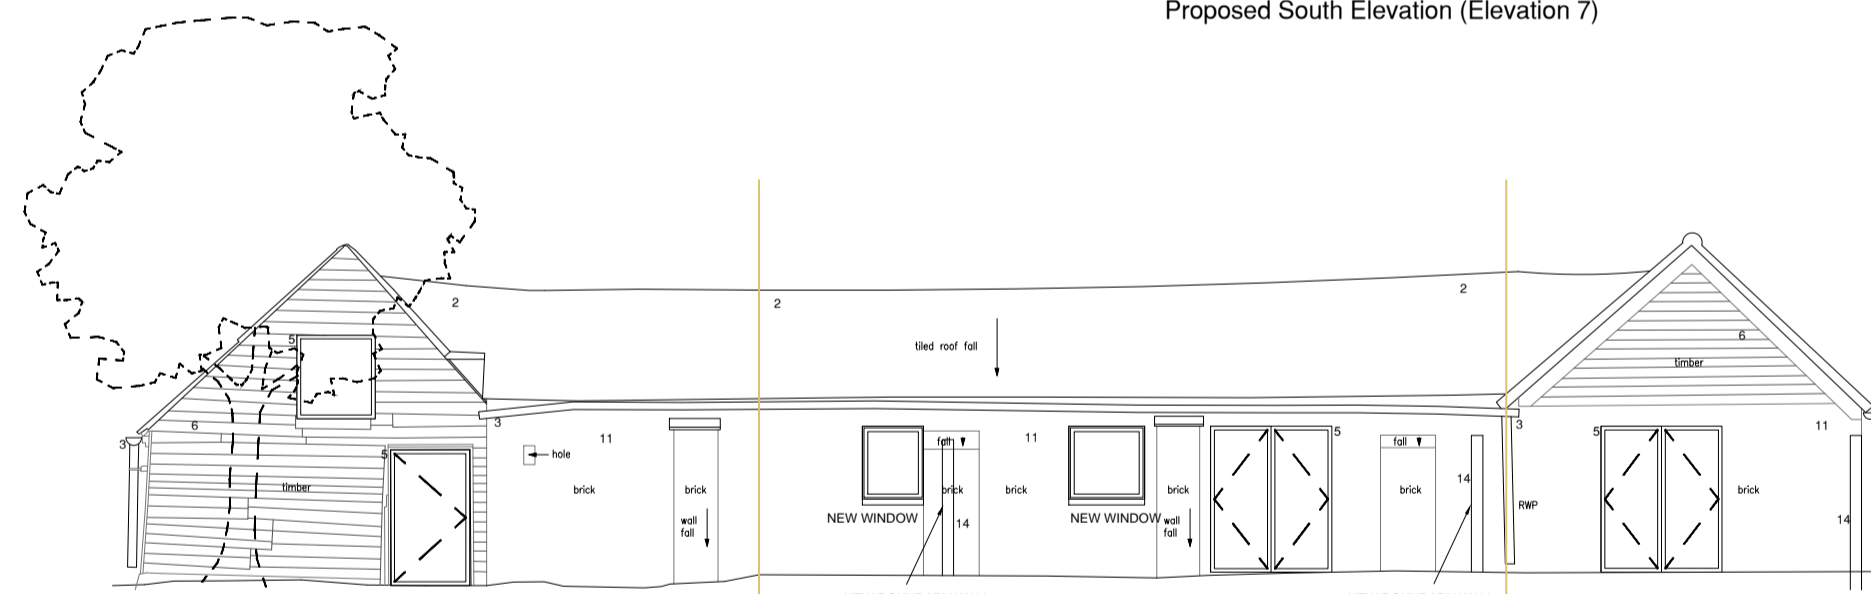

Proposed West Elevation (Elevation 9)




Proposed South Elevation (Elevation 10)

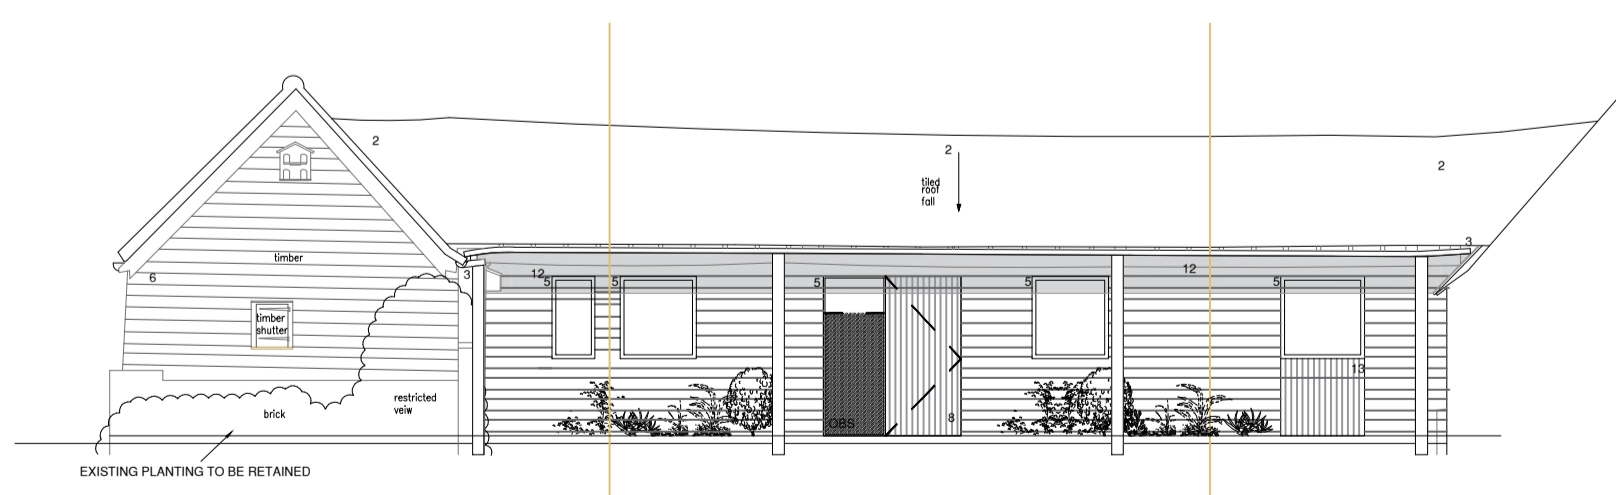

Proposed East Elevation (Elevation 11)

Typical upgrades to existing walls and floors 1:20

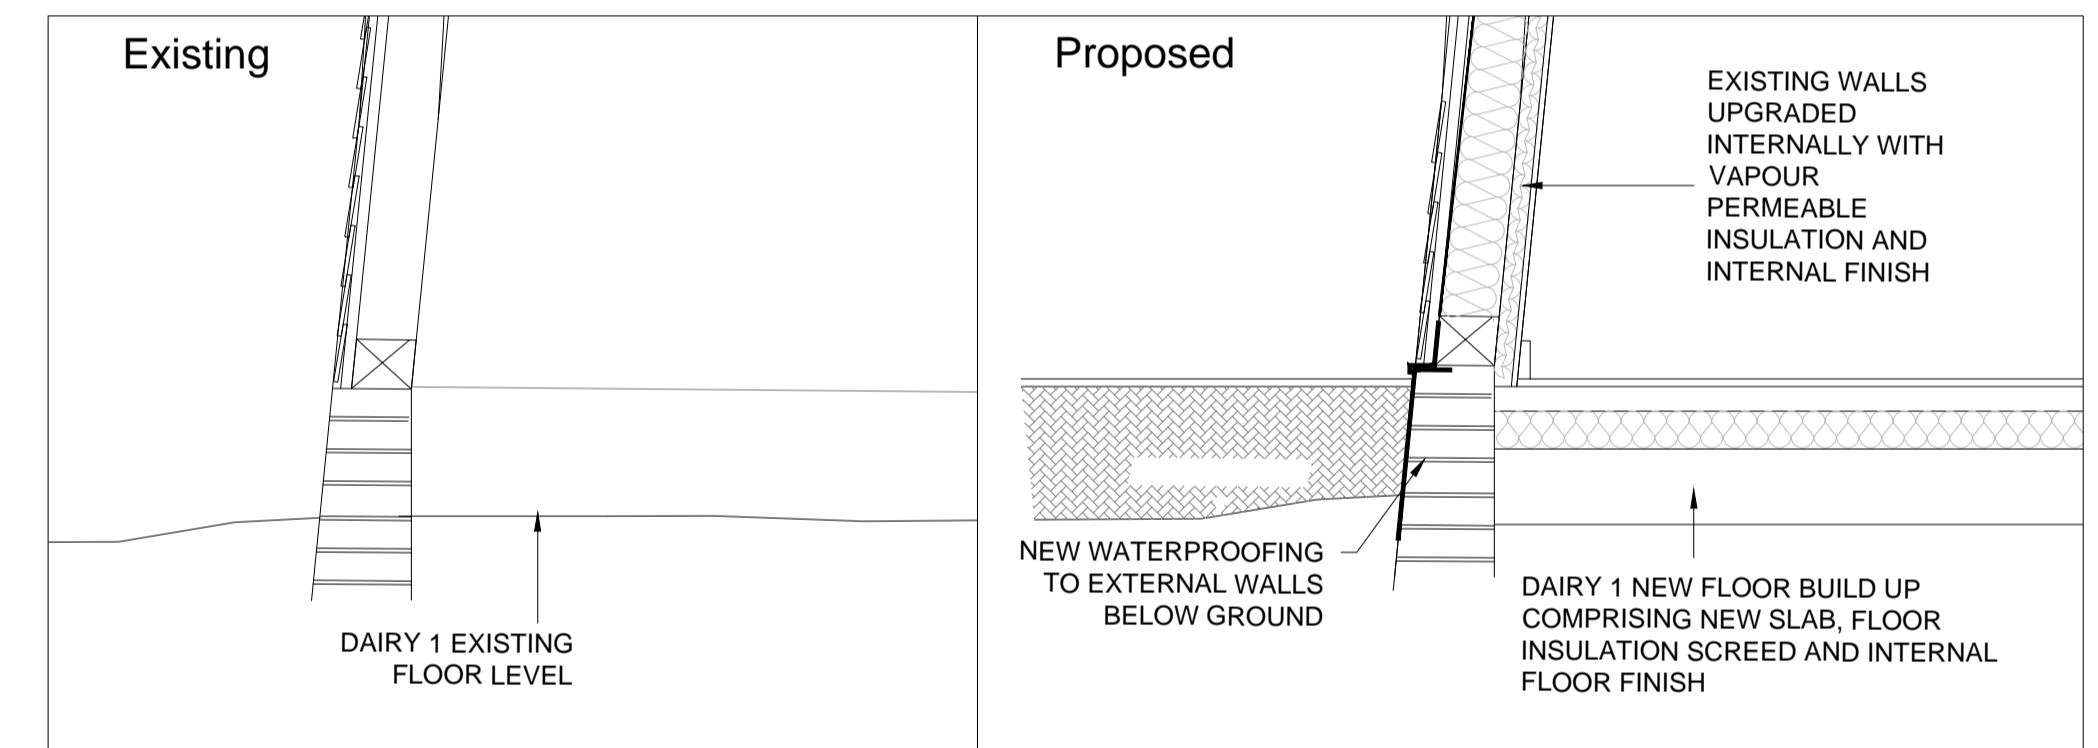

MATERIAL KEY:

1. EXISTING RED BRICK
2. EXISTING RED TILES
3. BLACK RAINWATER GOODS - EXISTING TO BE REPLACED WHERE NECESSARY
4. TIMBER LINTEL PAINTED BLACK
5. NEW TIMBER FRAMED WINDOWS AND DOORS, FRAME TO BE BLACK.
6. OBS - INDICATES OBSCURE GLAZING
7. EXISTING BLACK PAINTED TIMBER CLADDING
8. RENDERED PLINTH PAINTED BLACK
9. TIMBER SHUTTER - EXISTING DOORS TO BE USED WHERE POSSIBLE
10. NEW TERRACOTTA CORRUGATED SHEET ROOF - TO MATCH EXISTING
11. EXISTING YELLOW STOCK BRICK
12. NEW BLACK TIMBER CLADDING TO MATCH EXISTING
13. NEW BLACK VERTICAL TIMBER CLADDING (TO MATCH NO. 8)
14. NEW YELLOW STOCK BRICK BOUNDARY WALL TO MATCH EXISTING (H = 1800mm)

Proposed Elevations 1:100

Notes:

Rev	Comment	By	Date
B	PLANNING REVISION	DS	02/01/2019
-	PLANNING ISSUE	DSM	28/06/18

Stage:  
2 & 3 - Stage

Client:  
DAVID DEDMAN

Project:  
COCKETHURST  
EASTWOODBURY LANE  
SOUTHEON ON SEA SS2 6UE  
ESSEX

Drawing Title:  
PROPOSED ELEVATIONS

Drawing no: 504\_P102      Revision: B

Project no: 504-05-18      Drawn by: MM/DS

Scale: 1:100 @ A1      Chkd by: MM/MSK

**SKARCHITECTS**  
853-855 London Road  
Wardfield-on-Sea  
SS0 9SZ  
Tel: 01702 509250  
Email: info@skarchitects.co.uk

We do not scale from this drawing. Drawing to be read in conjunction with all other issued drawings, documents and relevant consultant information. All information on this drawing is for guidance purposes only. All dimensions must be checked on site. This information is subject to Building Control requirements and the requirements of all relevant statutory authorities and external providers. © SKARCHITECTS Ltd 2018