



DETAILED ELEVATION 1:50 @ A3

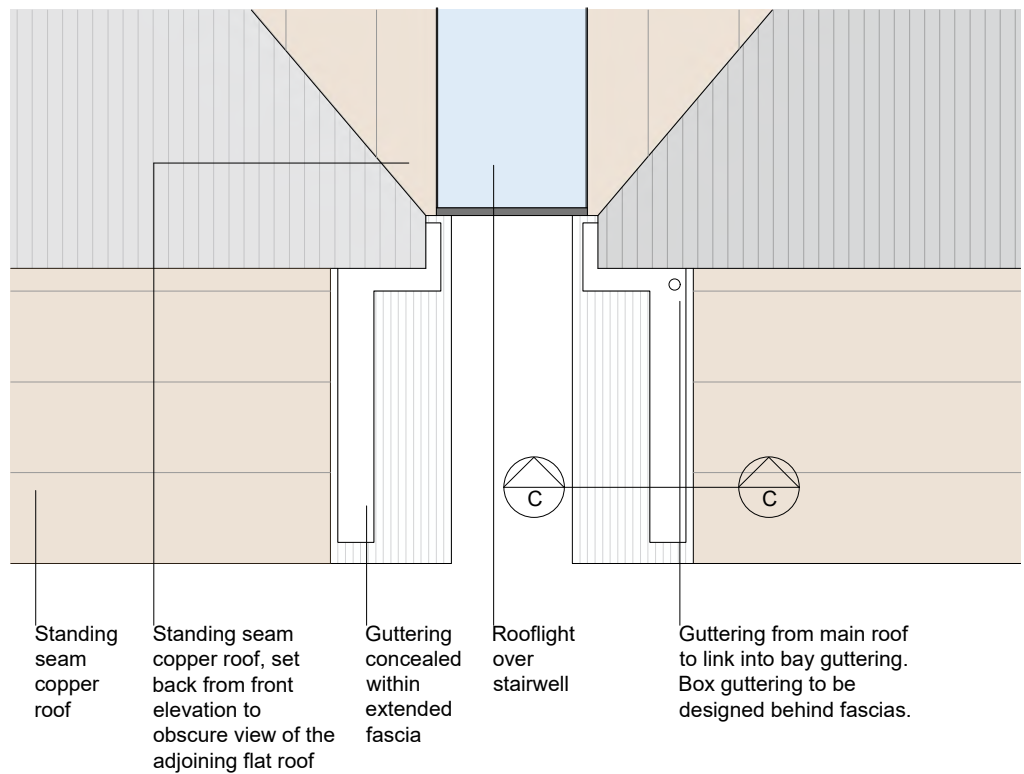

DETAILED ROOF PLAN 1:50 @ A3

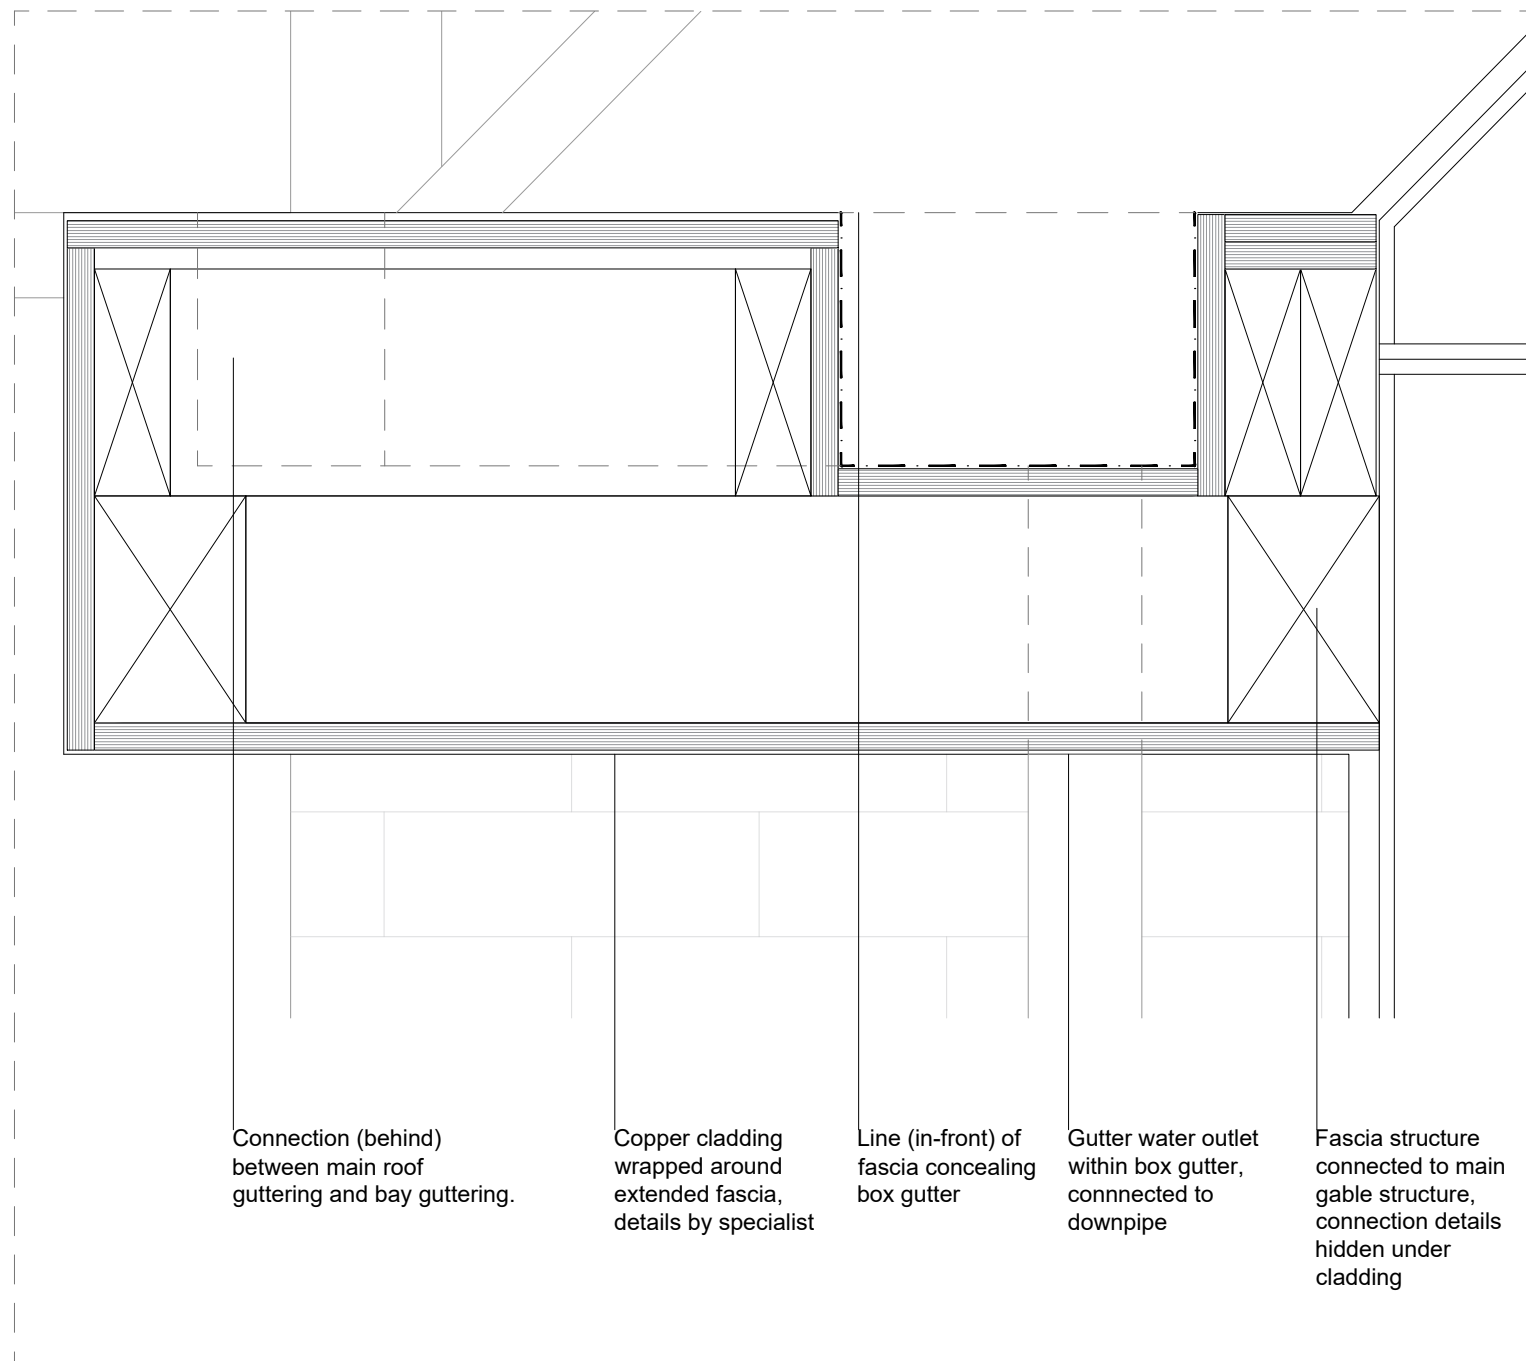

DETAILED SECTION C 1:5 @ A3



Reference elevation

Rev	Comment	By	Date
B	Balcony details amended	RW	08/07/2020
A	Client amendments	RW	29/04/2020

Stage:
Planning

Client:
Emore Group

Project:
30-32 The Leas
Westcliff-on-Sea
Essex
SS0 8JB

Drawing Title:
Proposed Details

Drawing no:
609 - P12

Revision: **B** Drawn by: RW

Project no: **609** Chkd by: SK

Scale: 1:50 & 1:5 @ A3

SKARCHITECTS
853-855 London Road
Westcliff-on-Sea
SS0 9SZ
Tel: 01702 509250
Email: info@skarchitects.co.uk

NB.
Do not scale from this drawing.
Drawing to be read in conjunction with all other issued drawings, documents and relevant consultants' information.
All information on this drawing is for guidance purposes only. All dimensions must be checked onsite.
This information is subject to Building Control requirements and the requirements of all relevant statutory authorities and service providers.
© SKArchitects Ltd 2018