


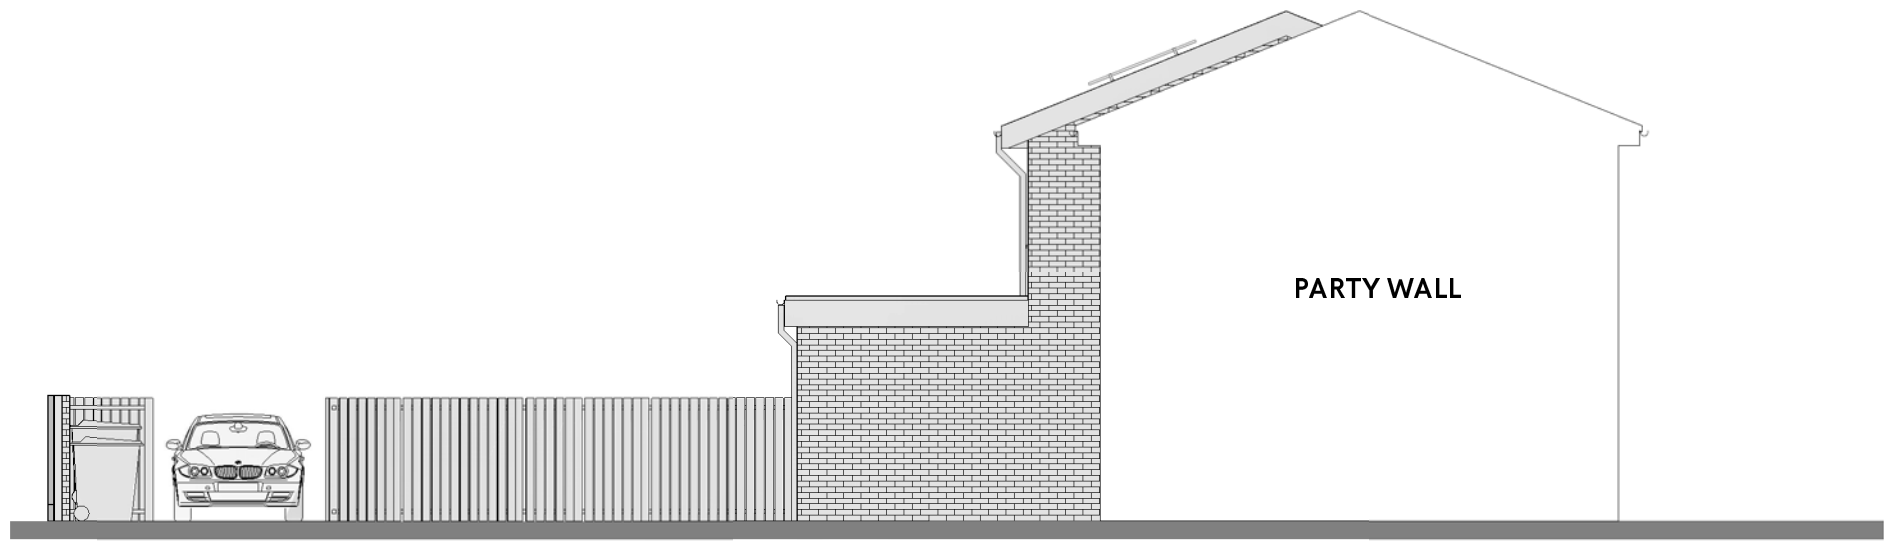


1 Proposed Elevation - West
1 : 100




2 Proposed Elevation - North
1 : 100




3 Proposed Elevation - East
1 : 100

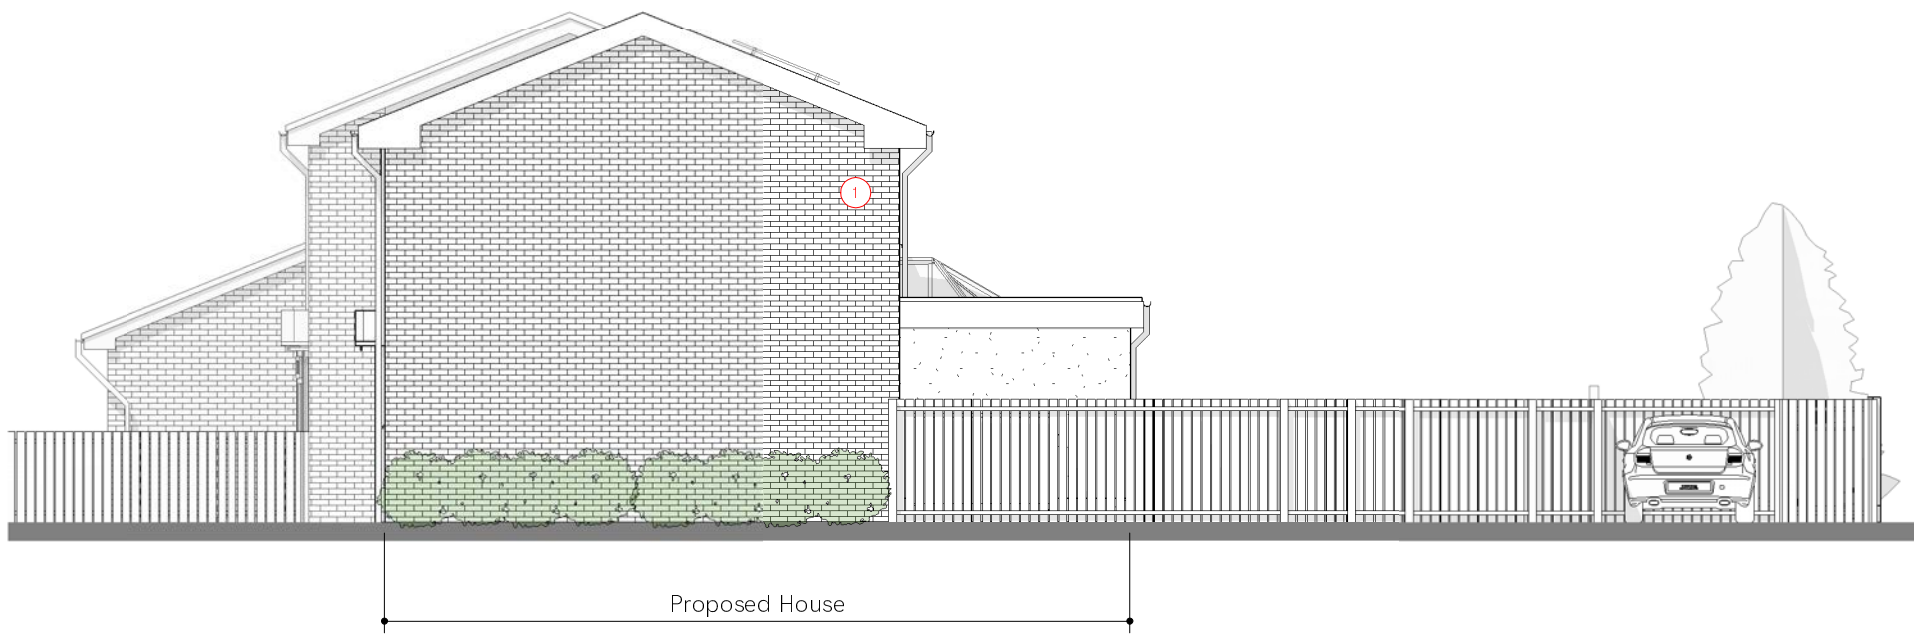


4 Proposed Elevation - South
1 : 100

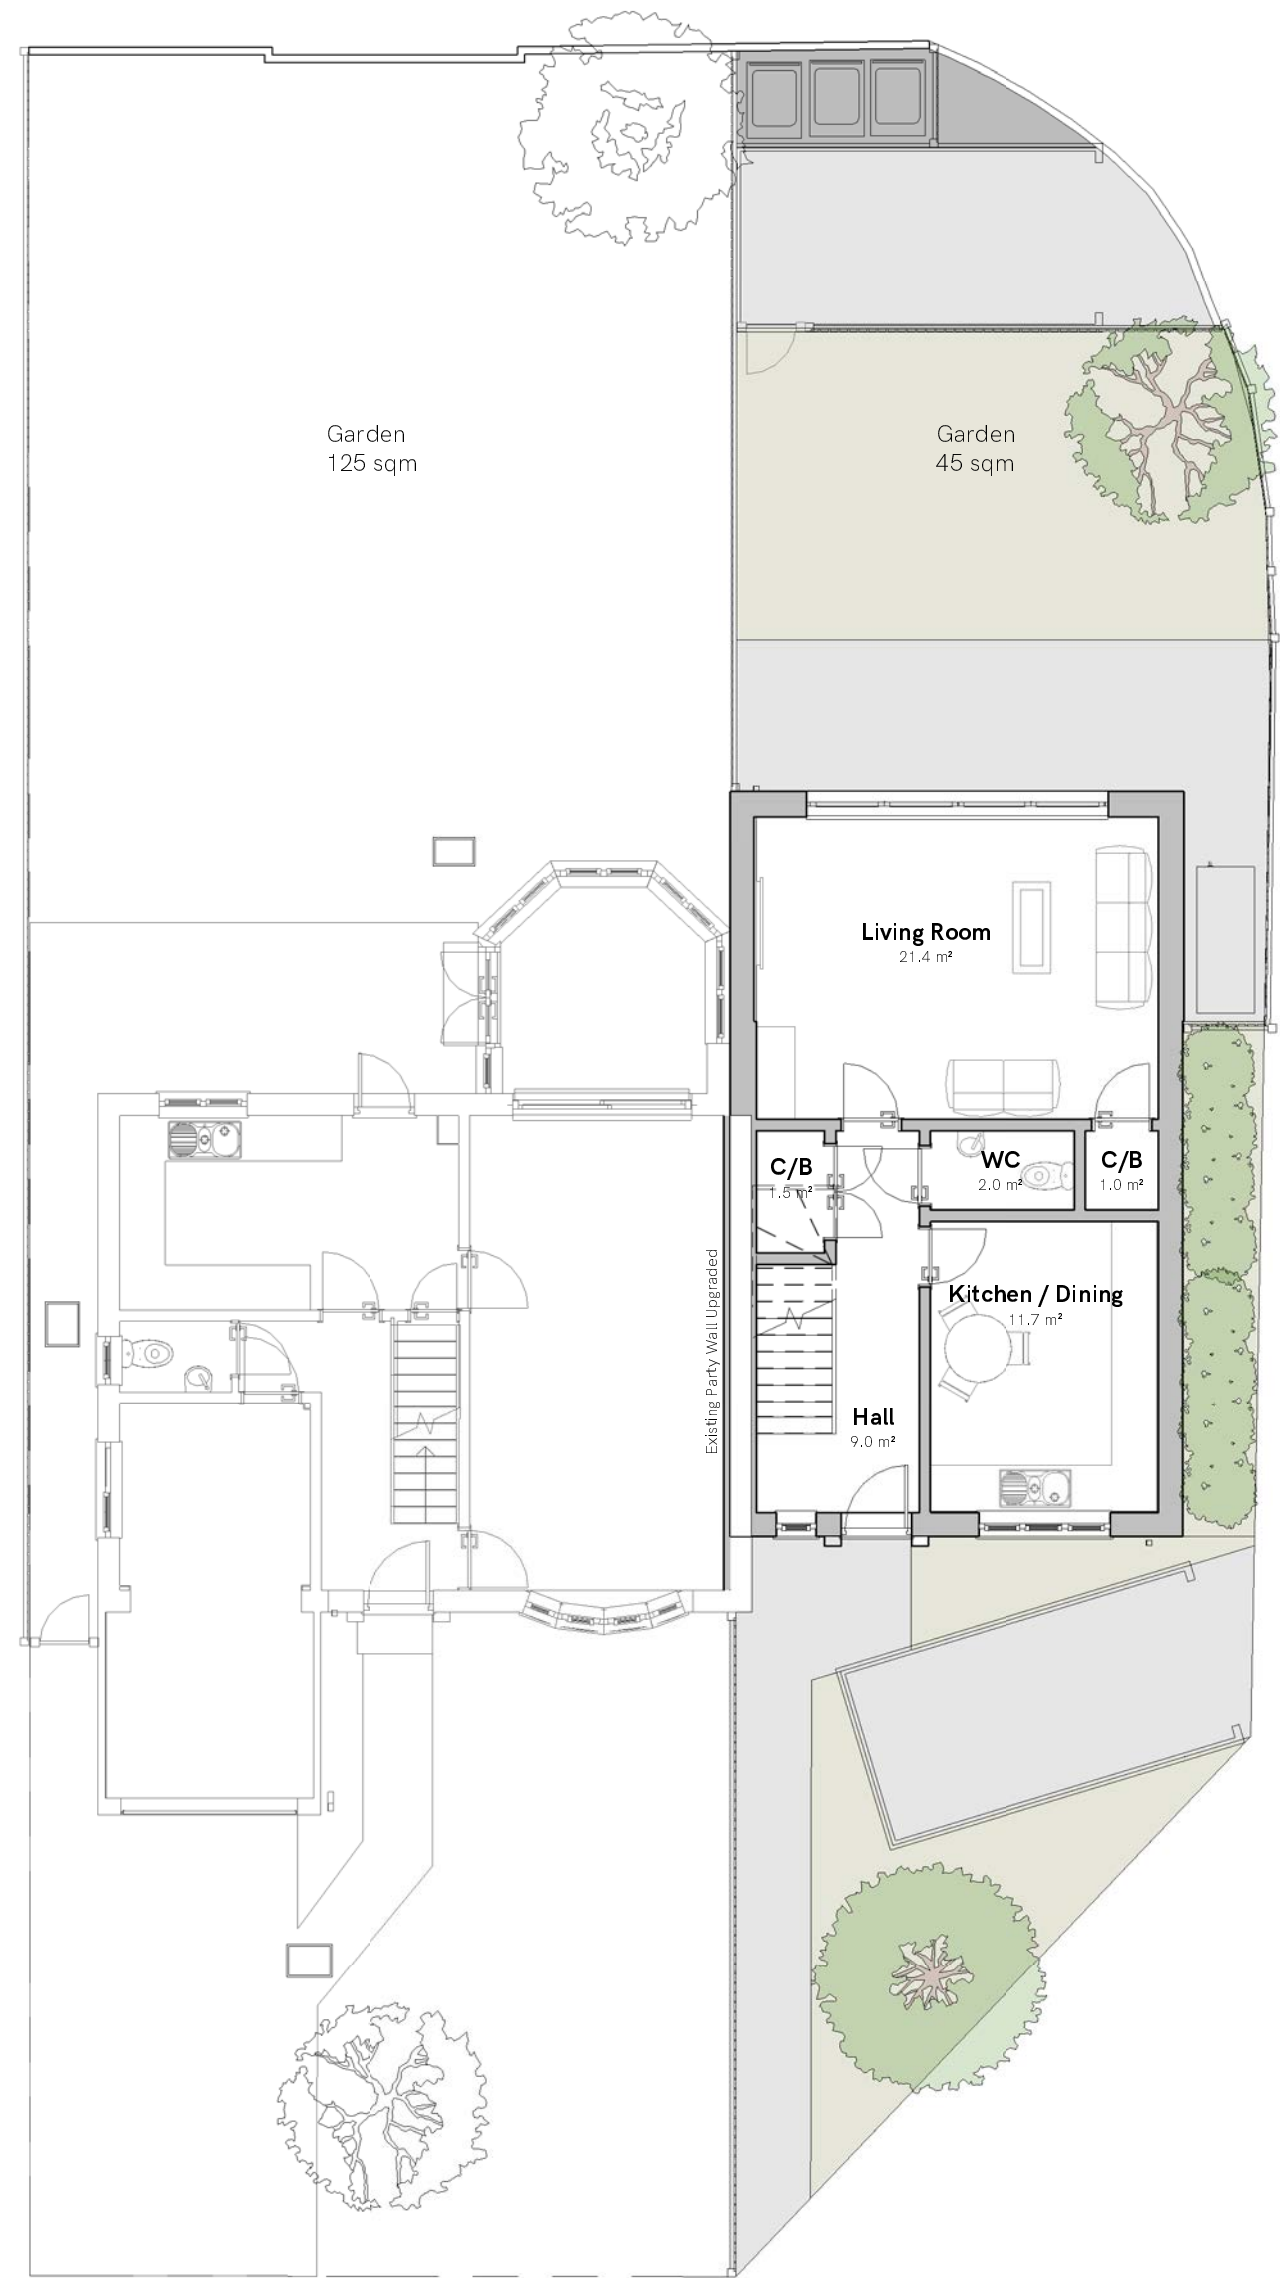

5 Ground Floor - Proposed
1 : 100

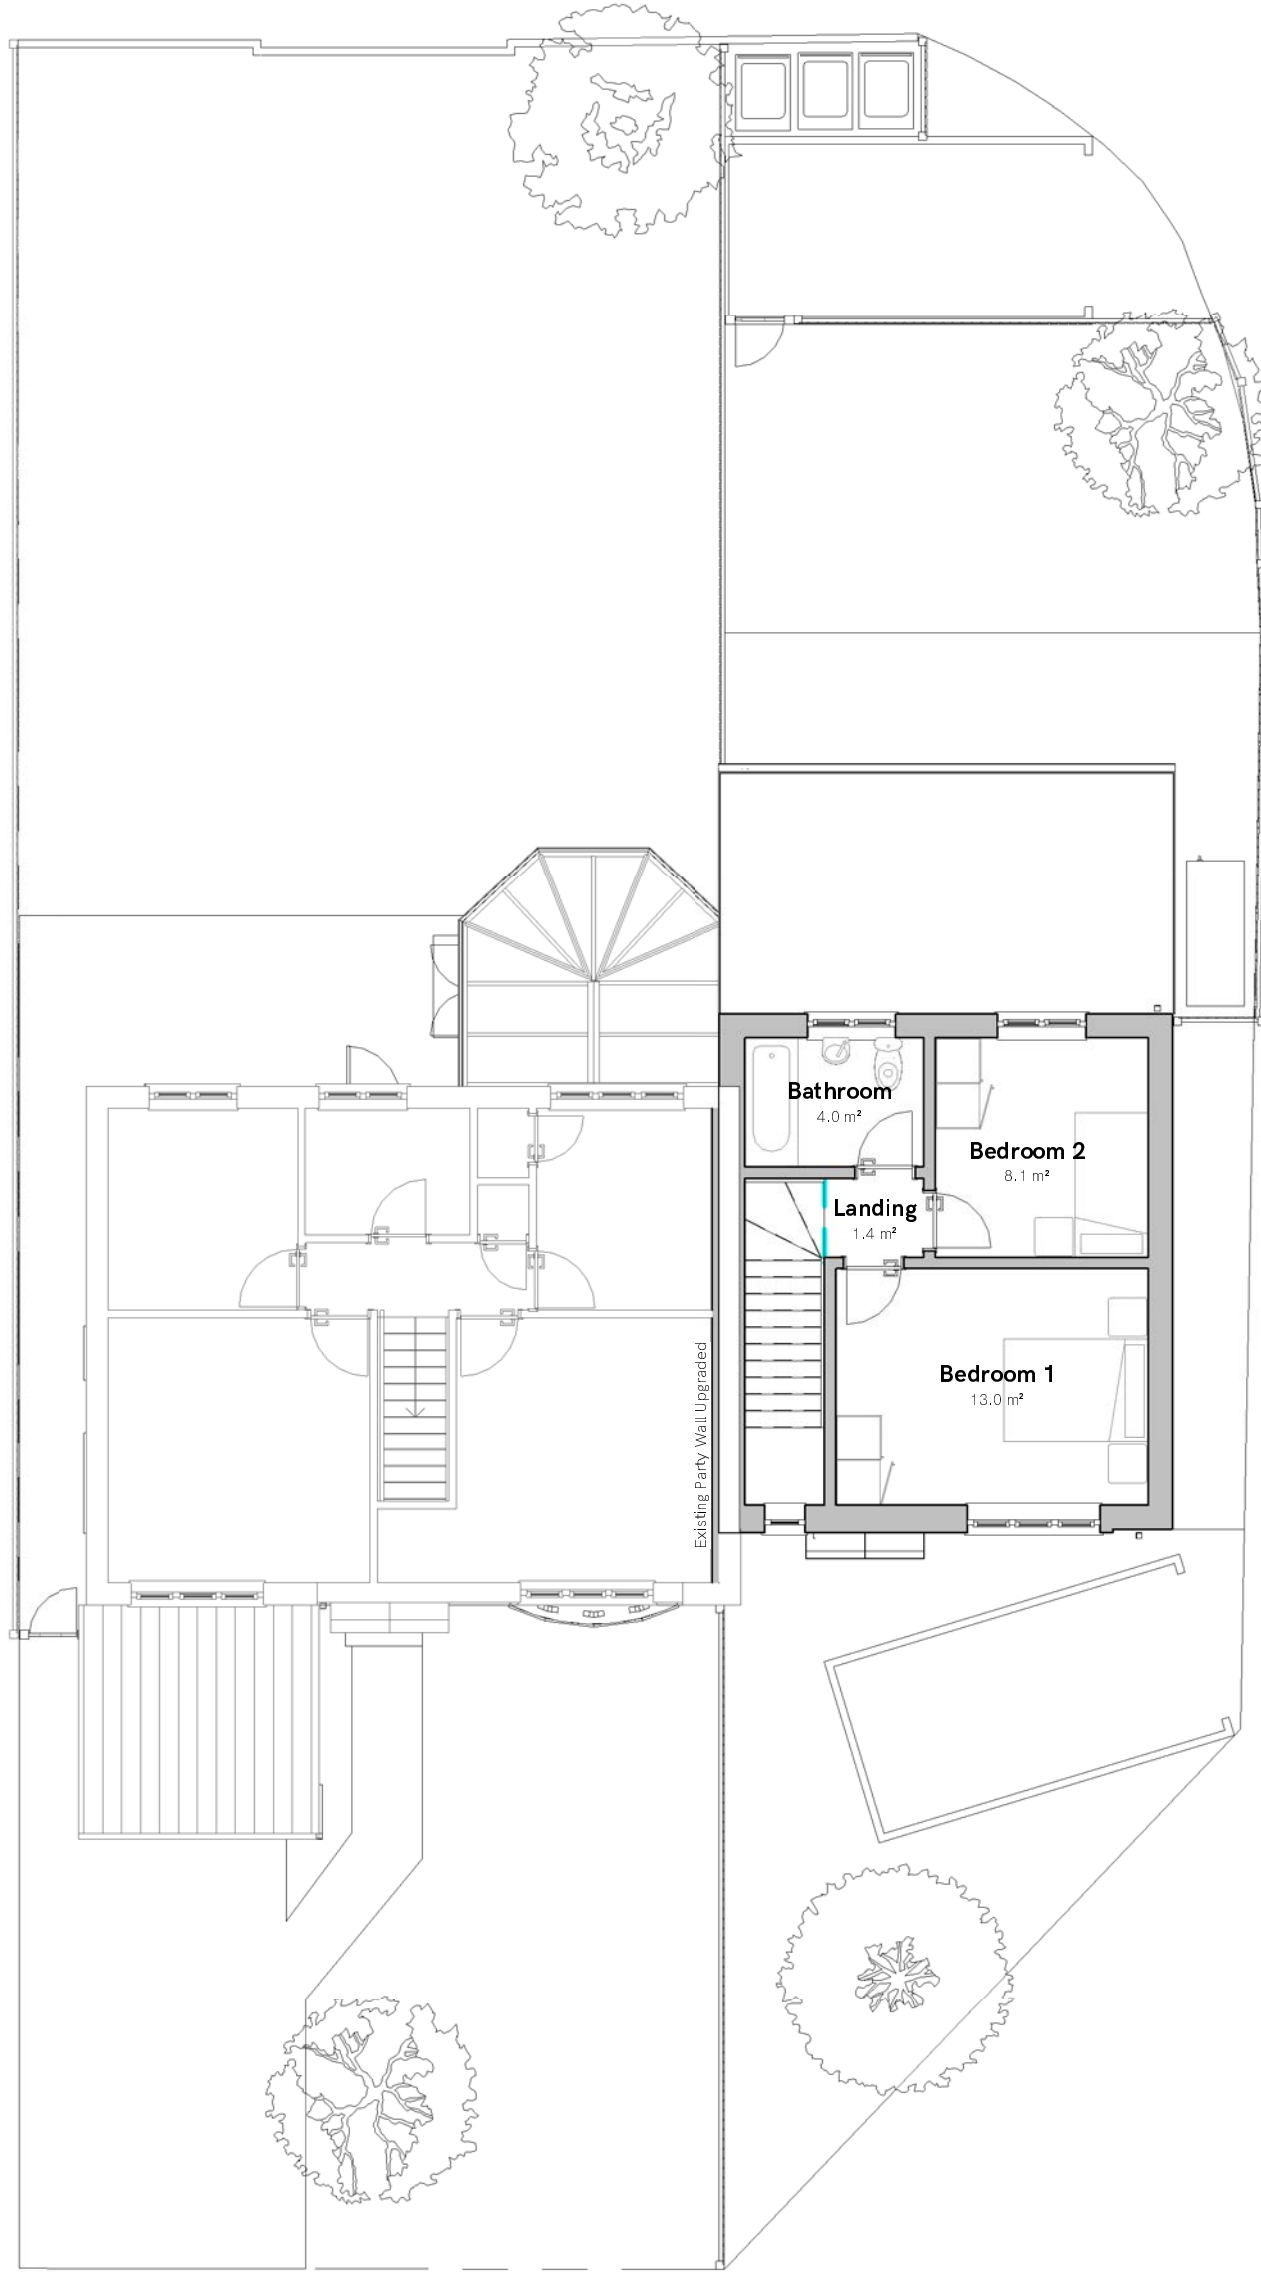

6 First Floor - Proposed
1 : 100

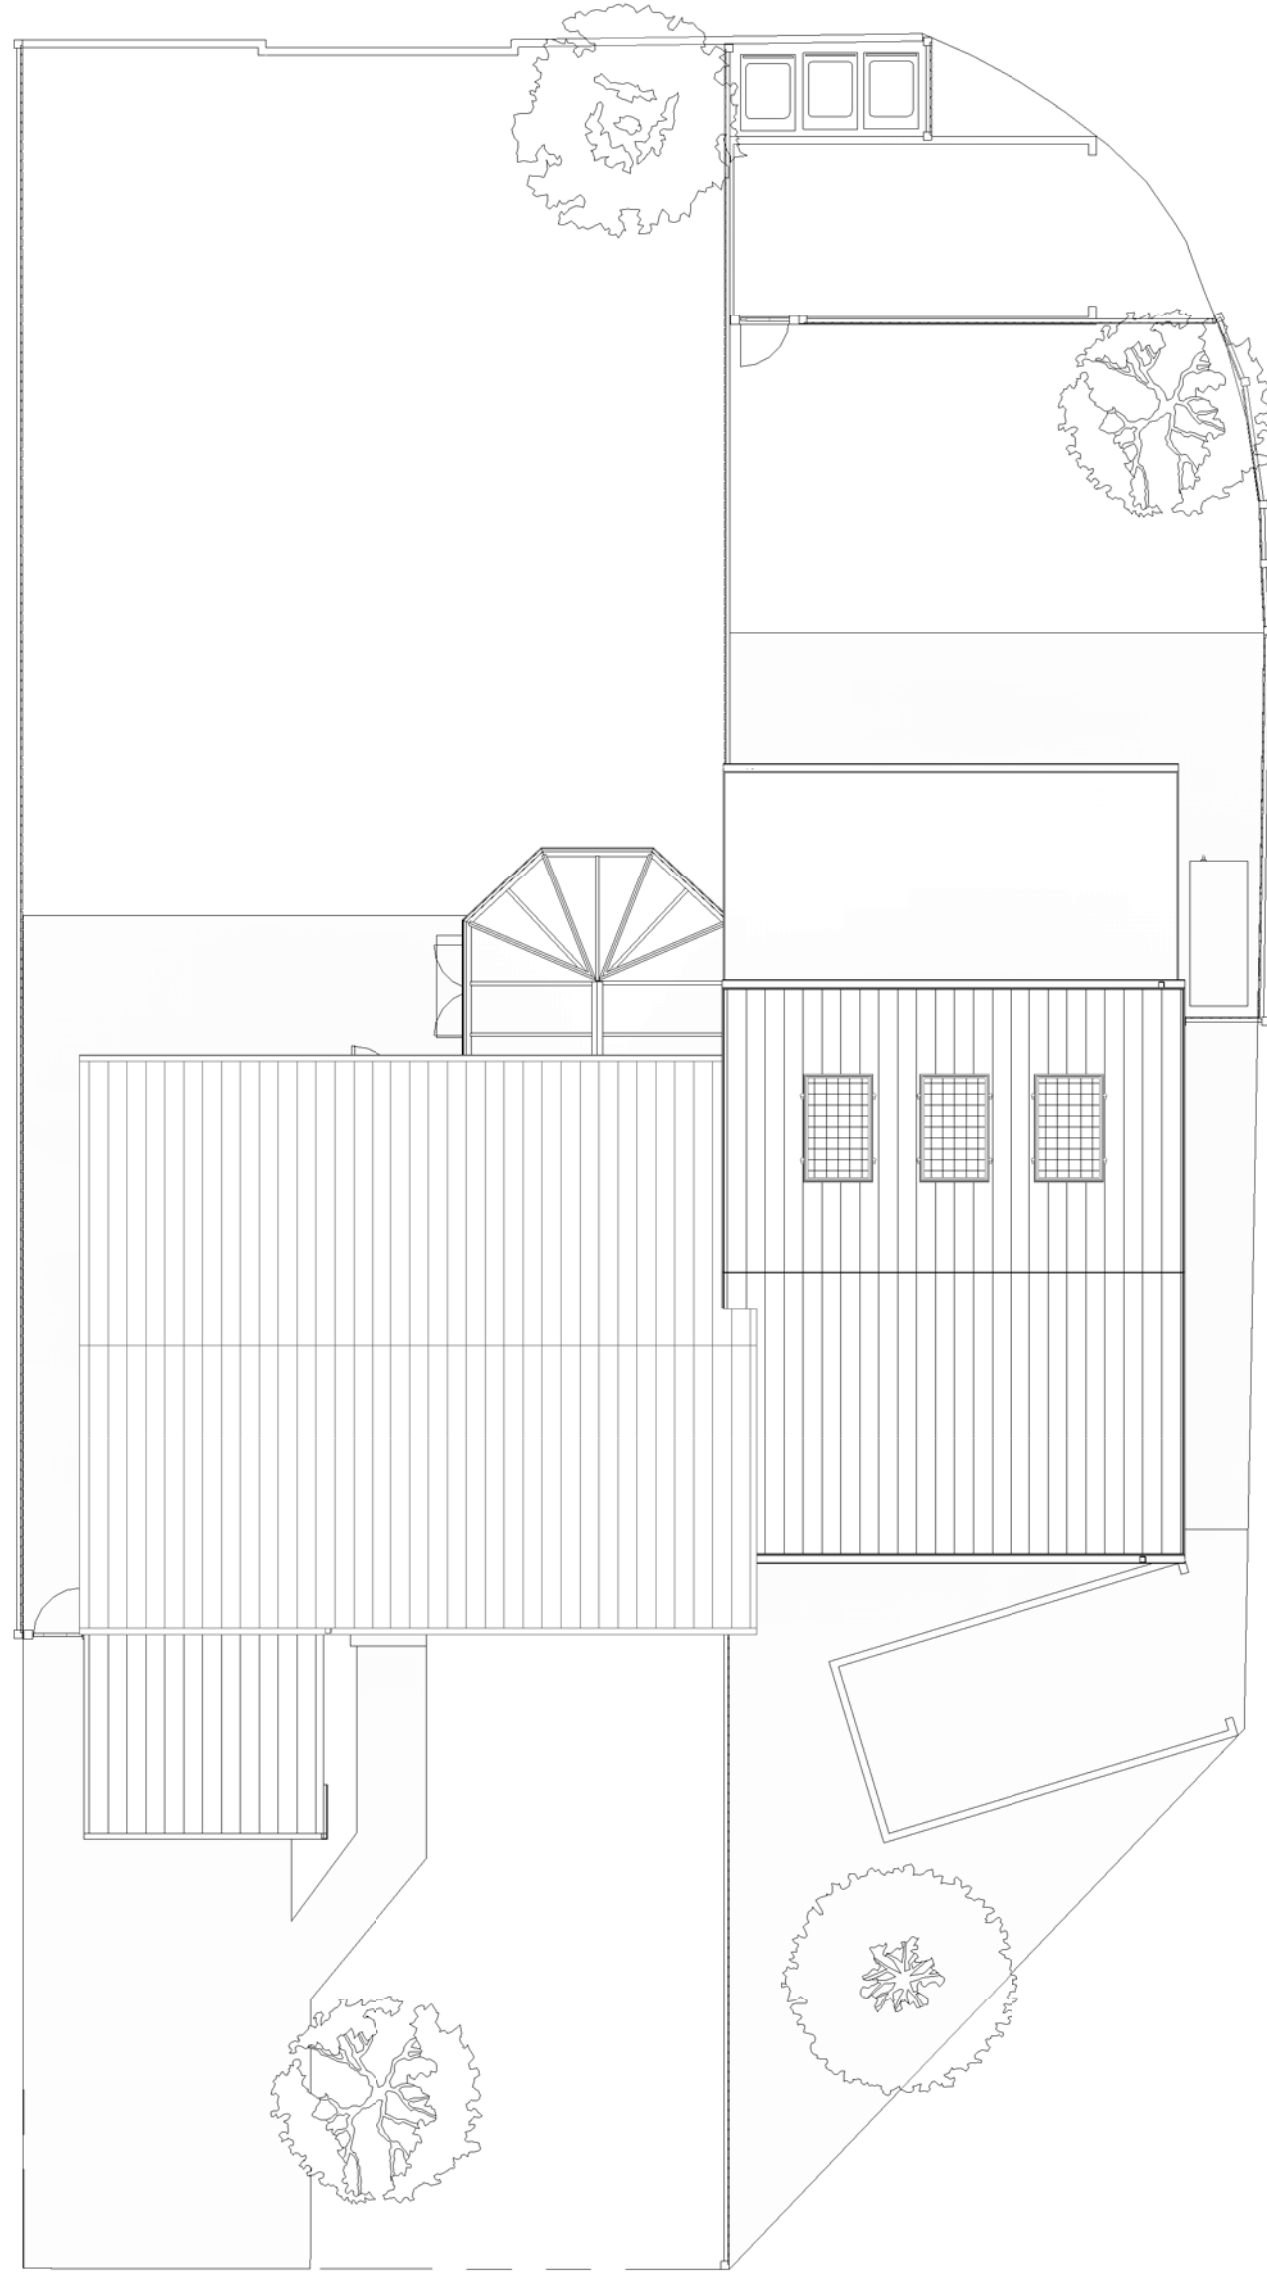

7 Roof Plan - Proposed
1 : 100

General Notes

Please only scale from this drawing using the scale bar where provided, however drawings should not be scaled to obtain critical setting out dimensions. If no scale is provided, refer to stated dimensions only.

Contractors are to check dimensions of all issued drawings and to notify the Architect immediately of any discrepancy.

All illustrated material is copyright. Unless otherwise agreed in writing, all rights to use this document are subject to all Architect's charges. This document may only be used for the express purpose and project for which it has been created and delivered, as notified in writing by the Architect. This document may not be otherwise used or copied. Any unauthorised use of this document is at the user's sole risk and without limiting the Architect's rights the user releases and indemnifies the Architect from and against all loss so arising.

All parties must ensure that cross referenced drawings and specifications are checked on a regular basis to ensure that the latest revisions are used.

Material Palette:

1 Brickwork to match existing



2 Black Weatherboarding




3 White UPVC



4 Tiles to match existing



5 Render

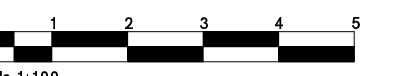

Scale 1:100

Rev	By/Chk	Date	Description

bga architects RIBA #
The Gallery, The Old Gasworks, 43 Progress Road,
Leigh on Sea, Essex, SS9 6PS

01702 471057
info@bga-architects.com
www.bga-architects.com

BGA Architects is the trading name of Bernard Gooding Associates LLP

Client:
Propitious Day Ltd

Project Description:
Land Adjacent to 15 Aylesbeare
Shoeburyness, SS3 8AE

Drawing Title:
Proposed Plans & Elevations

Project No.: 20-017
Dwg No.: 1-105

Date: 26-02-2020
Drawn By: JS
Chk By: PH

Scale: 1:100
Revision: @ A1

AWAITING TOWN PLANNING APPROVAL