

This drawing is copyright and shall not be reproduced nor used for any other purpose without written permission of the author.

Do not scale from this drawing, use figured dimensions only.

The drawing must be read in conjunction with all other project related drawings and documentation issued by the Architect and Appointed Consultants.

It is the contractor's responsibility to ensure compliance with the Building Regulations.


It is the contractor's responsibility to check all dimensions on site, any discrepancy to be reported immediately.

Details and sizes shown are indicative only and are subject to confirmation by the relevant Specialist contractor & sub-contractors.


This drawing is not to be used for Land Registry or sales purposes.

The Author is not responsible for any changes to the drawings as implemented on site without prior approval in writing.


Revision	Date
A Site Plans added	21.11.17
B Revised planning	25.06.18
C Revised planning	27.05.20
D Revised planning	24.06.20
E Revised planning	14.07.20

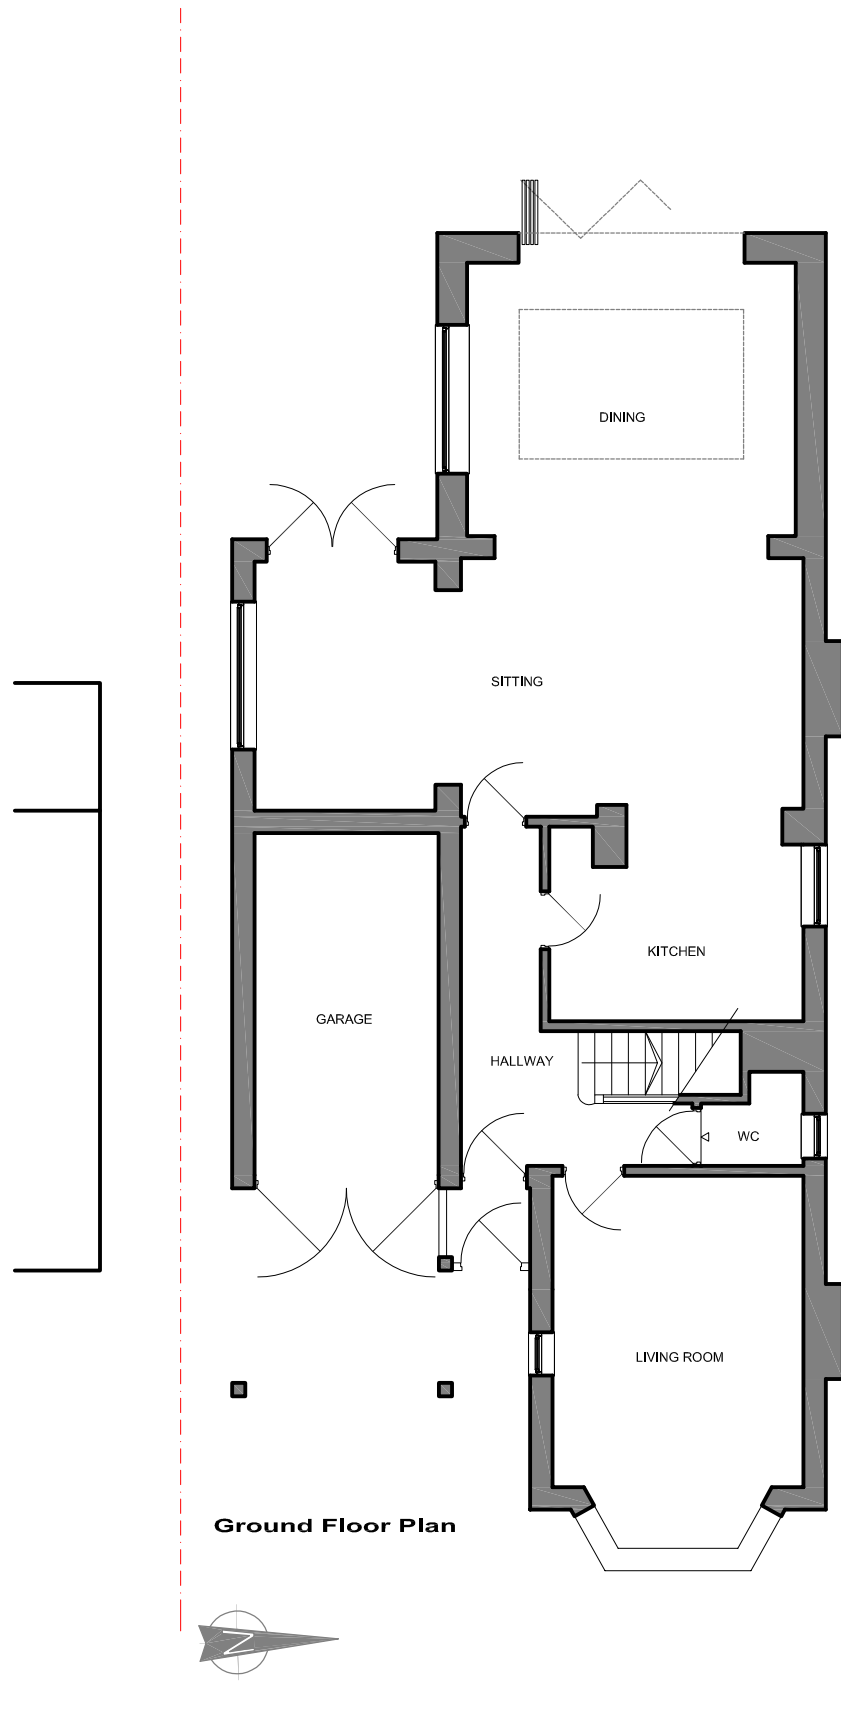

Ground Floor Plan

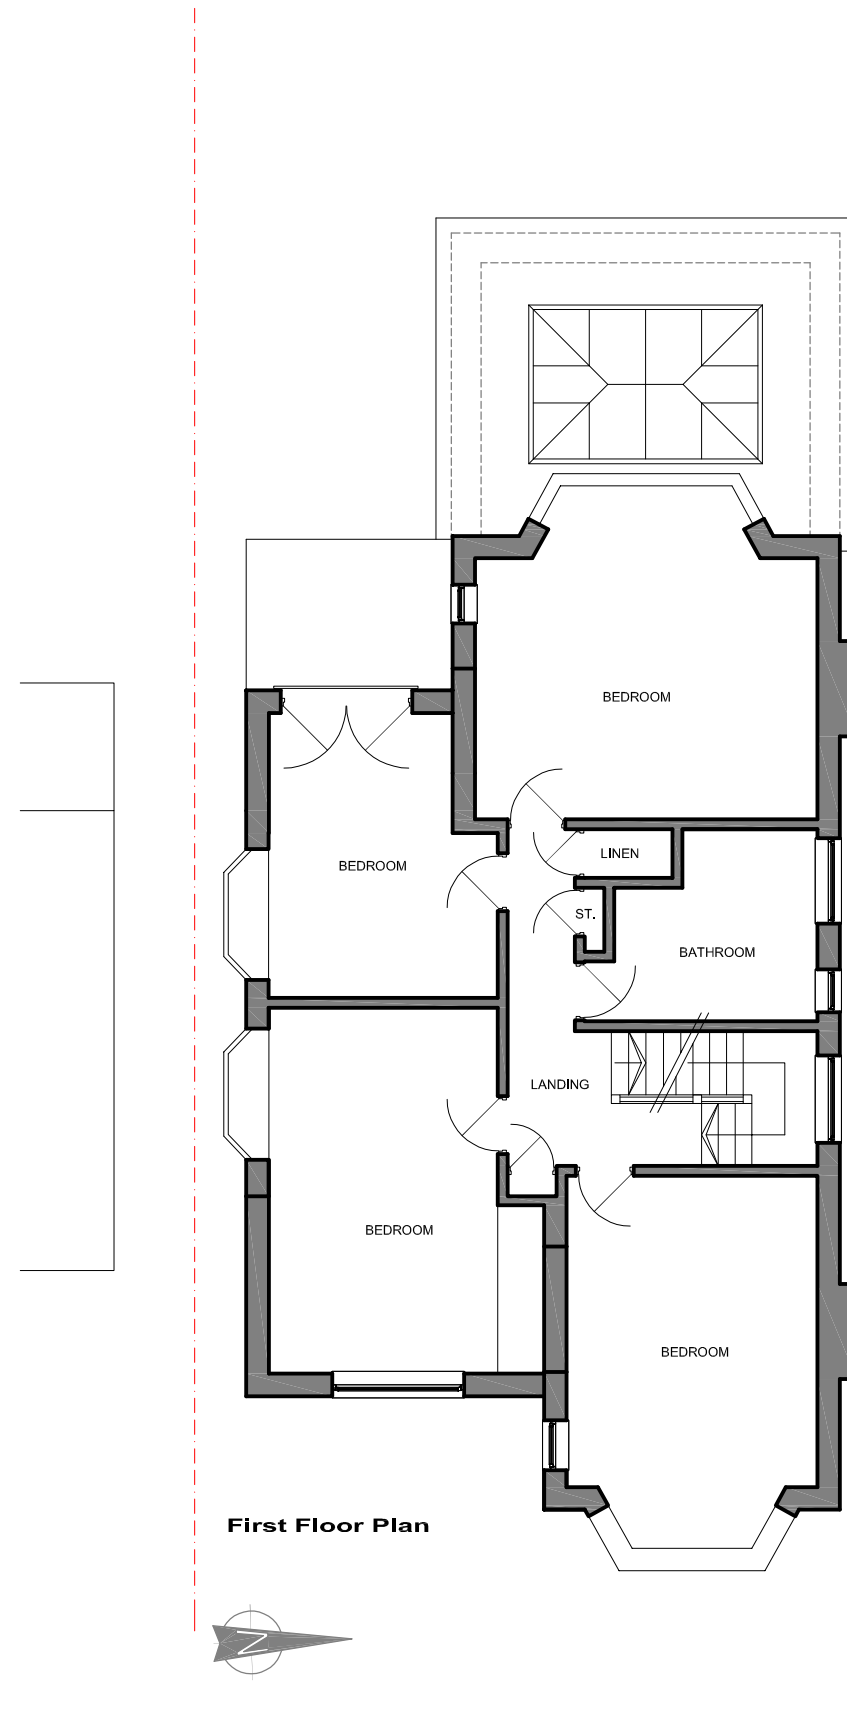


First Floor Plan

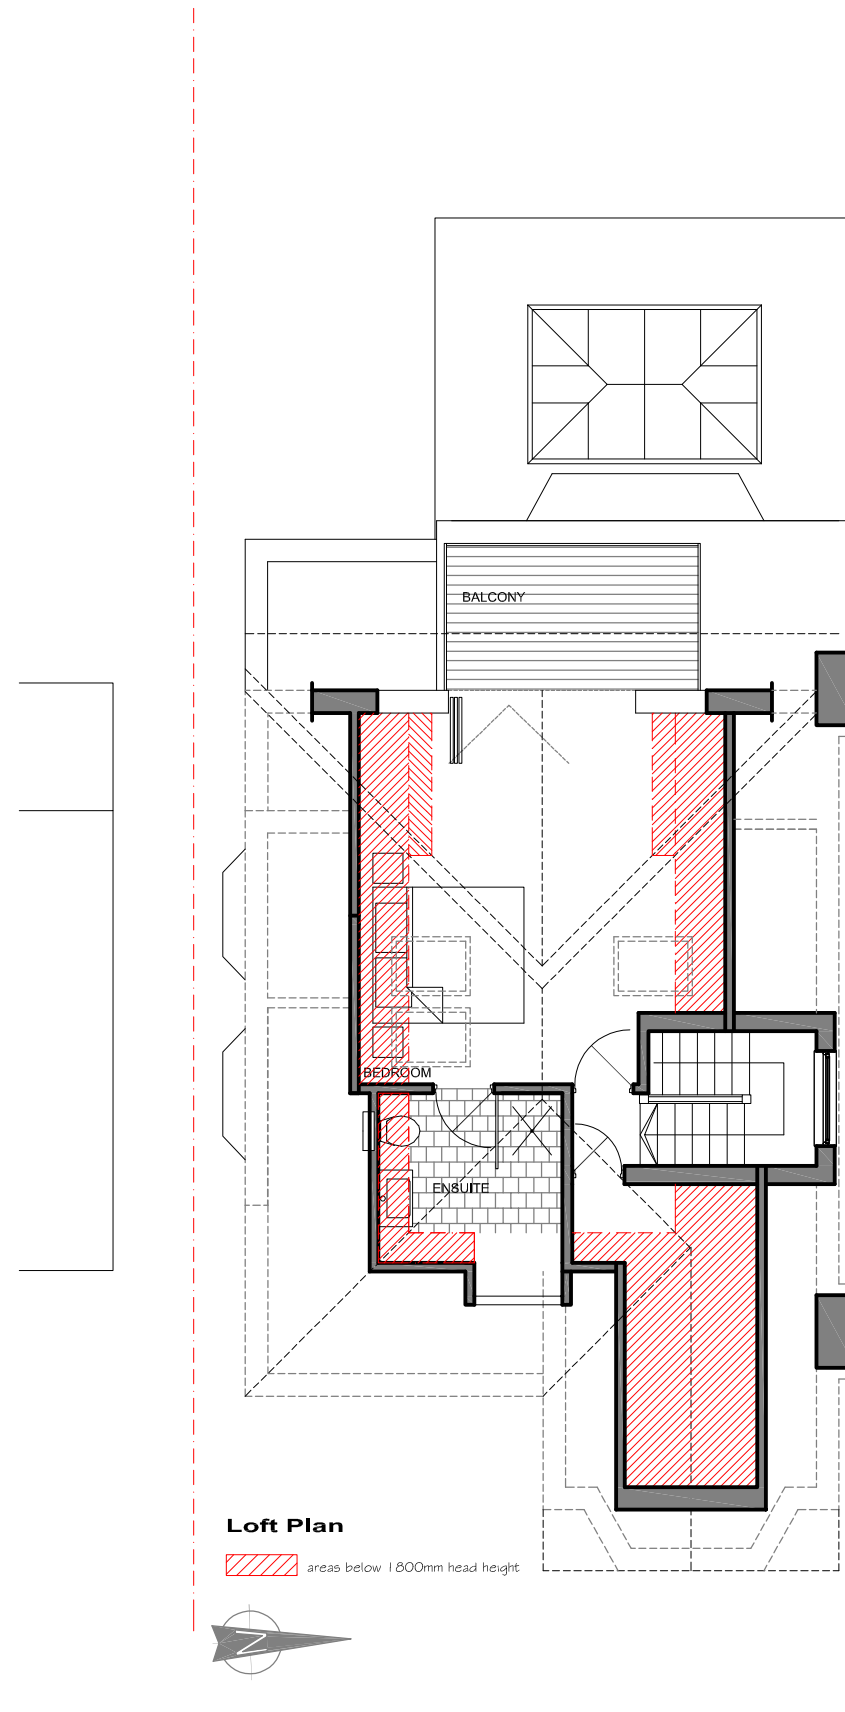

Loft Plan

EXISTING PLANS

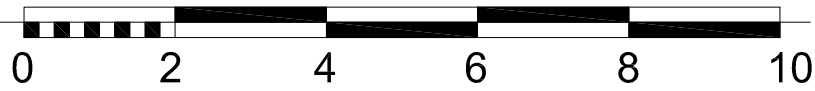


Front Elevation




Side Elevation




Rear Elevation

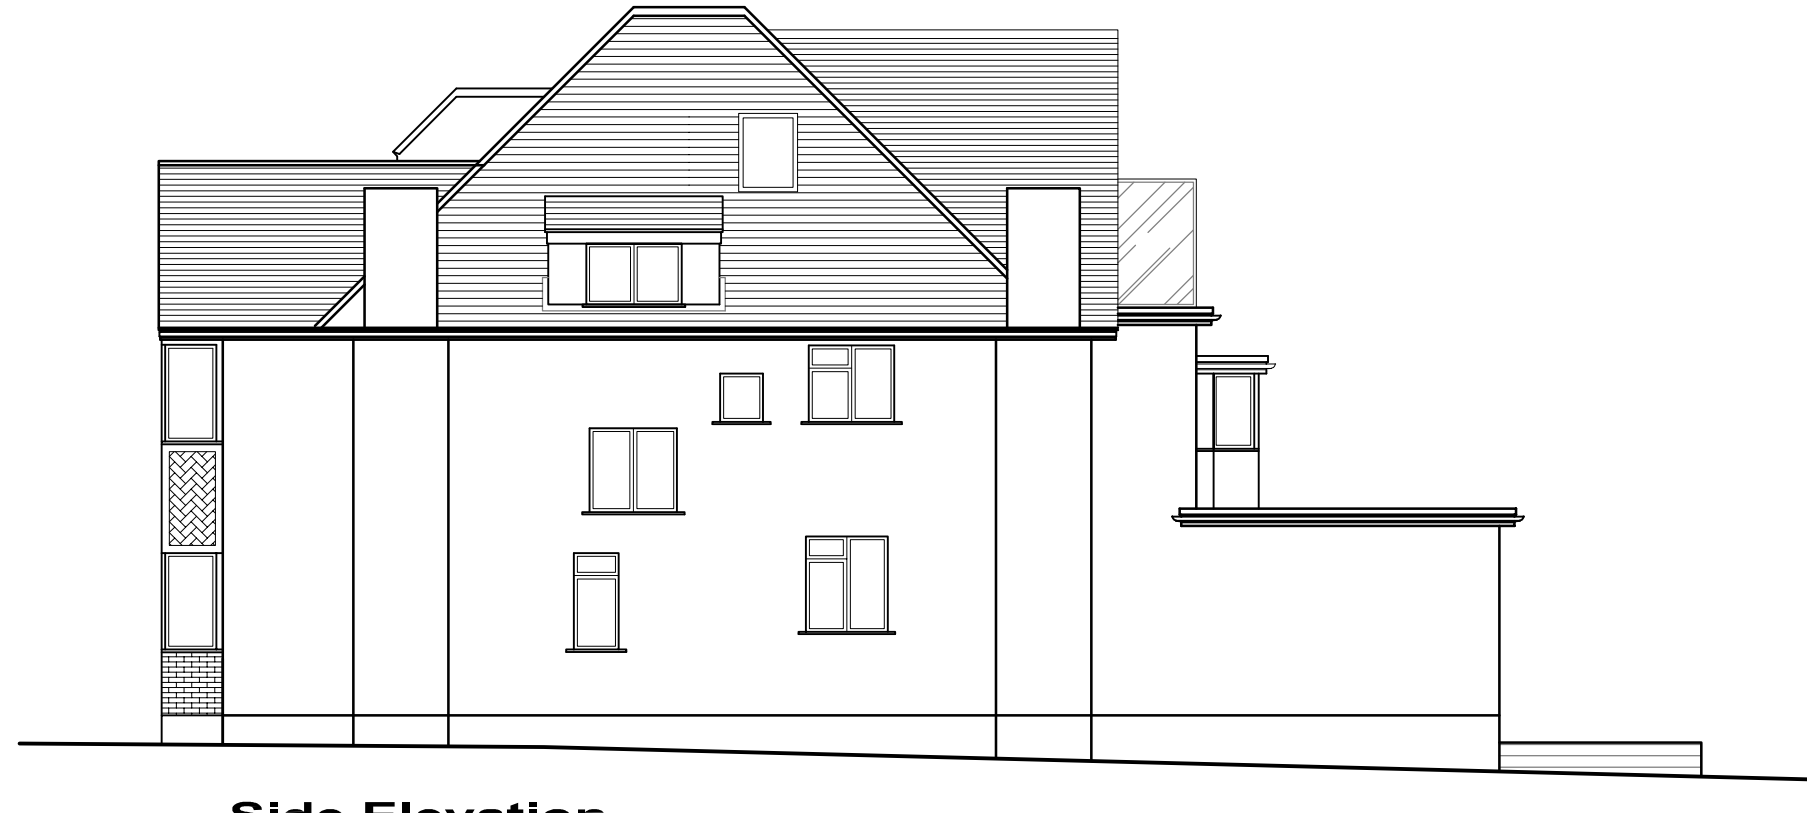

Side Elevation

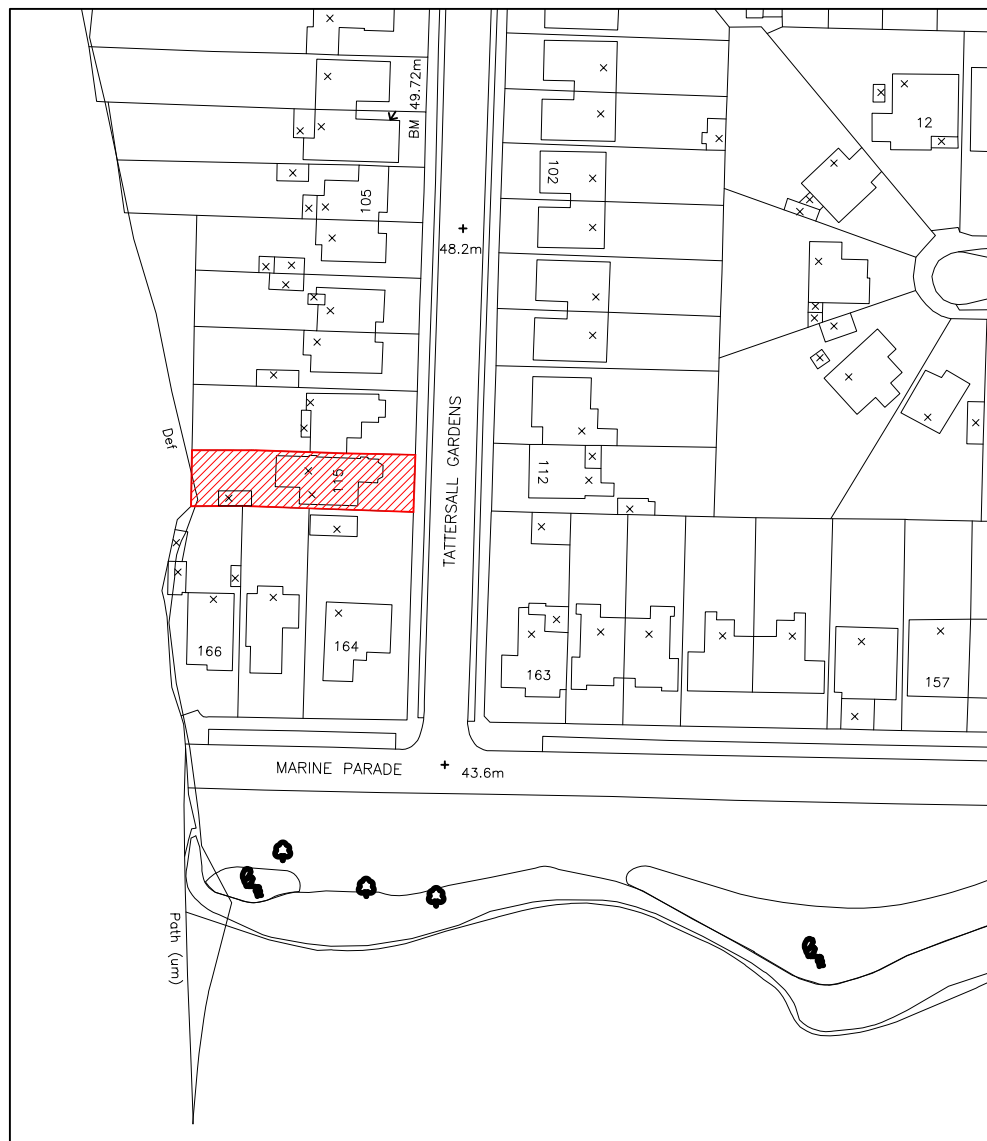

Existing Location Plan 1:1250

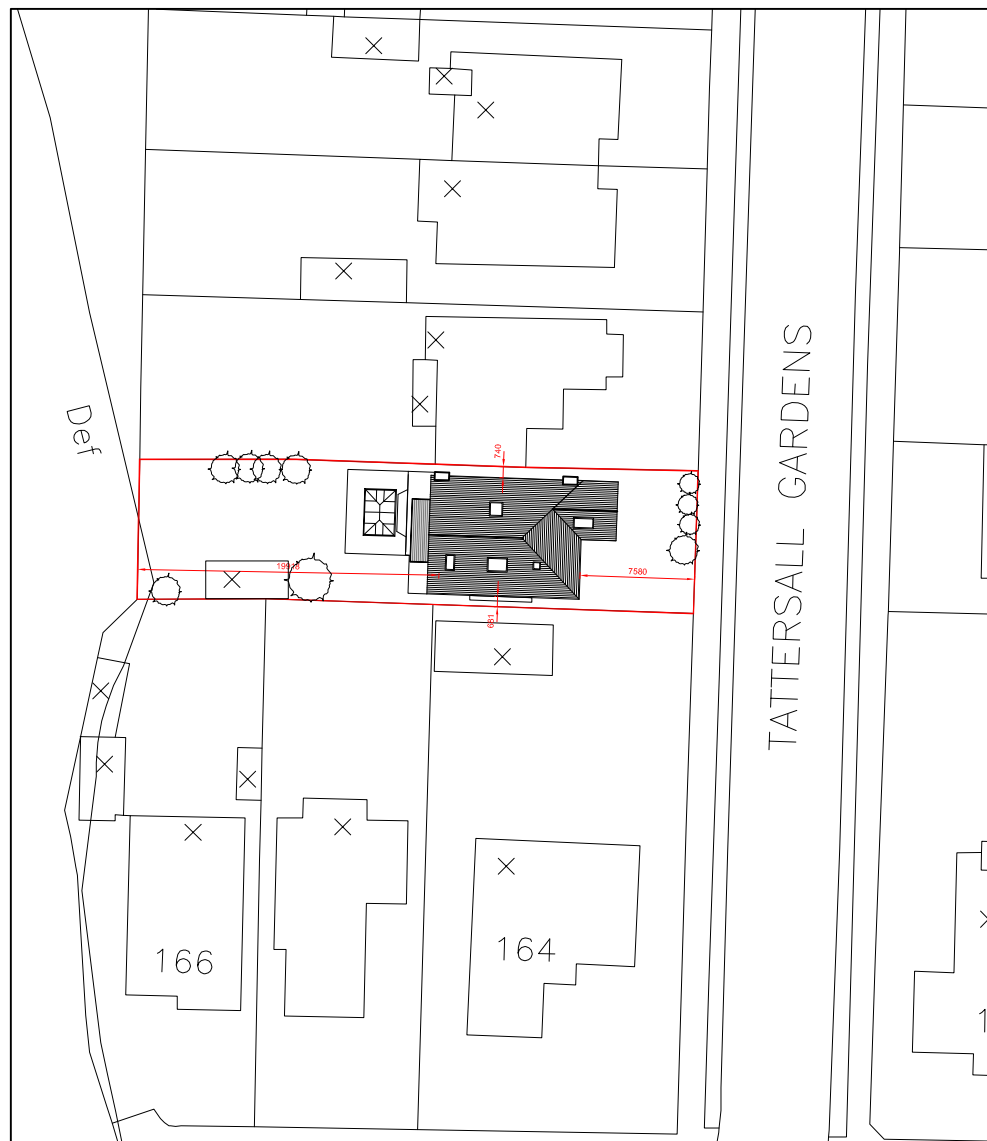

Proposed Block Plan 1:500



knight matrix architects

suite 1
royce house
630-634 london road
westcliff on sea
essex
ss0 9hw
t 01702 715517
e mail@knightmatrix.com
w www.knightmatrix.com

Client
Mr J Moore
Project
115 Tattersail Gardens
Description

Proposed Alterations
Existing Plans & Site Plans

Status	Planning	Scale	Job number	Drawn	Drawing no.	Date	Revision
		1:50/100	1200	nr/ mt	010	24.10.17	E