

This drawing is copyright and shall not be reproduced nor used for any other purpose without written permission of the author.

Do not scale from this drawing, use figured dimensions only.

The drawing must be read in conjunction with all other project related drawings and documentation issued by the Architect and Appointed Consultants.

It is the contractor's responsibility to ensure compliance with the Building Regulations.

It is the contractor's responsibility to check all dimensions on site, any discrepancy to be reported immediately.

Details and sizes shown are indicative only and are subject to confirmation by the relevant Specialist contractor & sub-contractors.

This drawing is not to be used for Land Registry or sales purposes.

The Author is not responsible for any changes to the drawings as implemented on site without prior approval in writing.

Revision	Date
A	Amended following client meeting 09.11.17
B	Amended to suit client comments 09.11.17
C	Amended 6ft heights to main roof 09.11.17
D	Planning information added 21.11.17
E	Revised planning 25.06.18
F	Revised planning 27.05.20
G	Revised planning 24.06.20
H	Amended to suit planners comments 26.08.20
J	Amended to suit planners comments 11.09.20



knight matrix architects

suite 1  
royce house  
630-634 london road  
westcliff on sea  
essex  
ss0 9hw

t 01702 715517

e mail@knightmatrix.com  
www.knightmatrix.com

Client

Mr J Moore

Project

115 Tattersail Gardens

Description

Proposed Alterations  
Proposed Plans

Status

Planning

Scale

1:50/100

Job number

1200

Drawn

nr

Drawing no.


012

Date


June 18

Revision


J

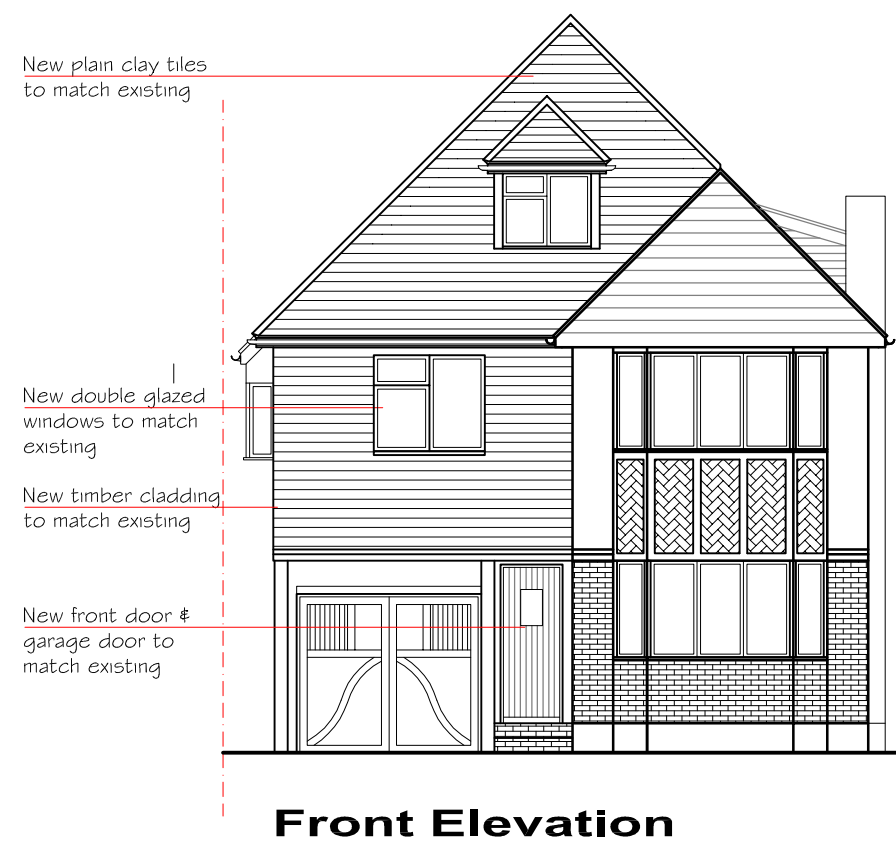


Front Elevation

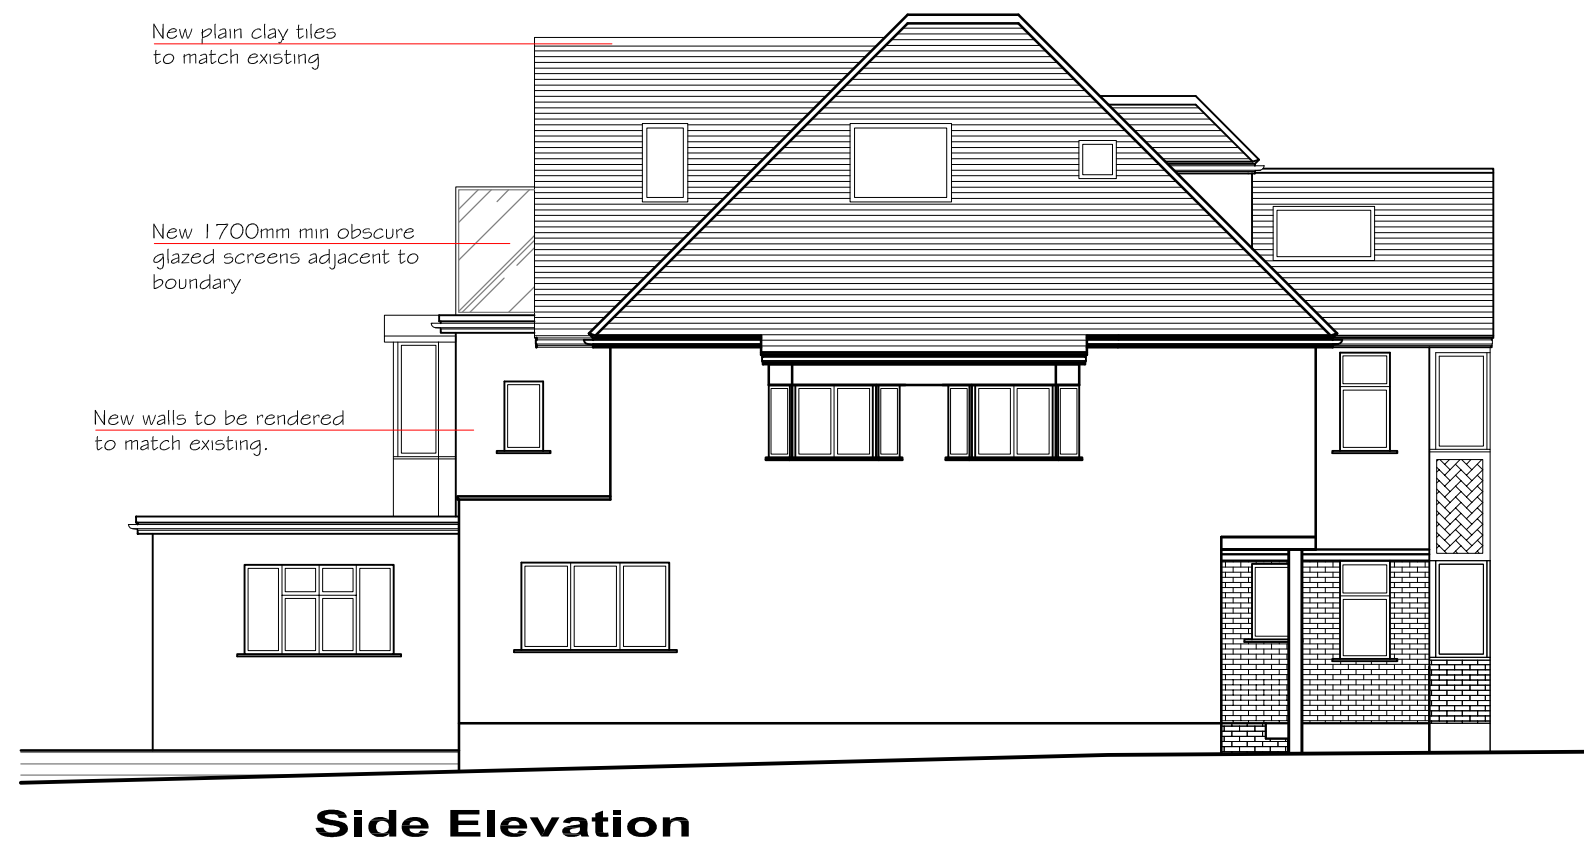

Side Elevation

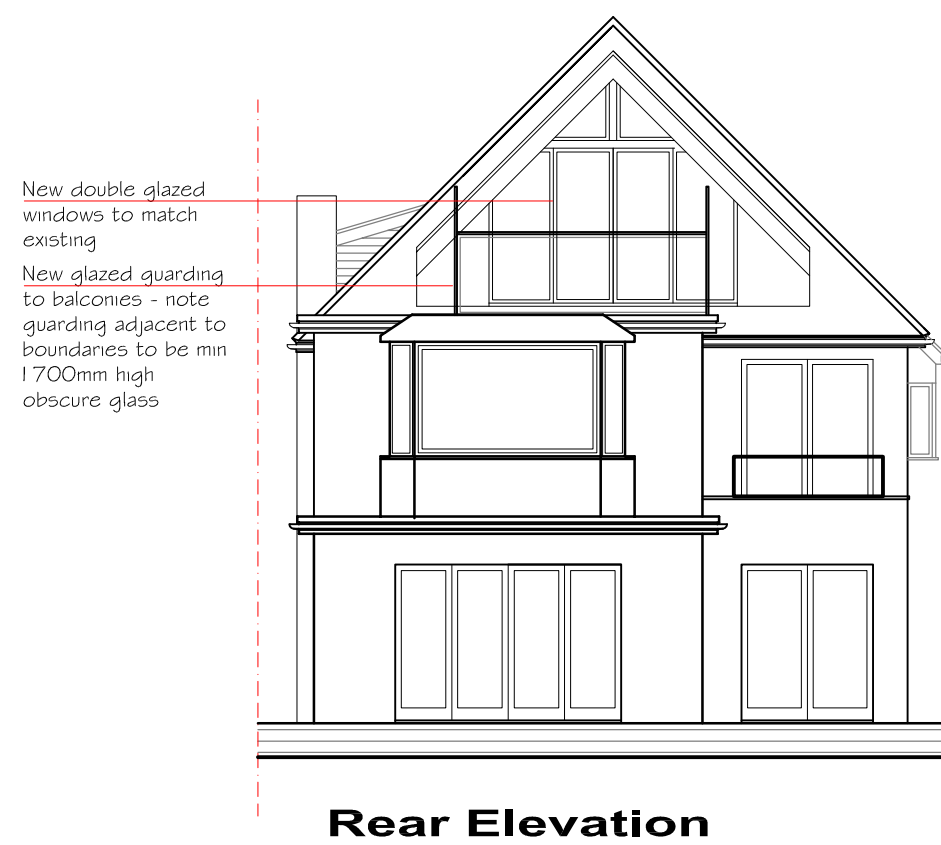

Rear Elevation

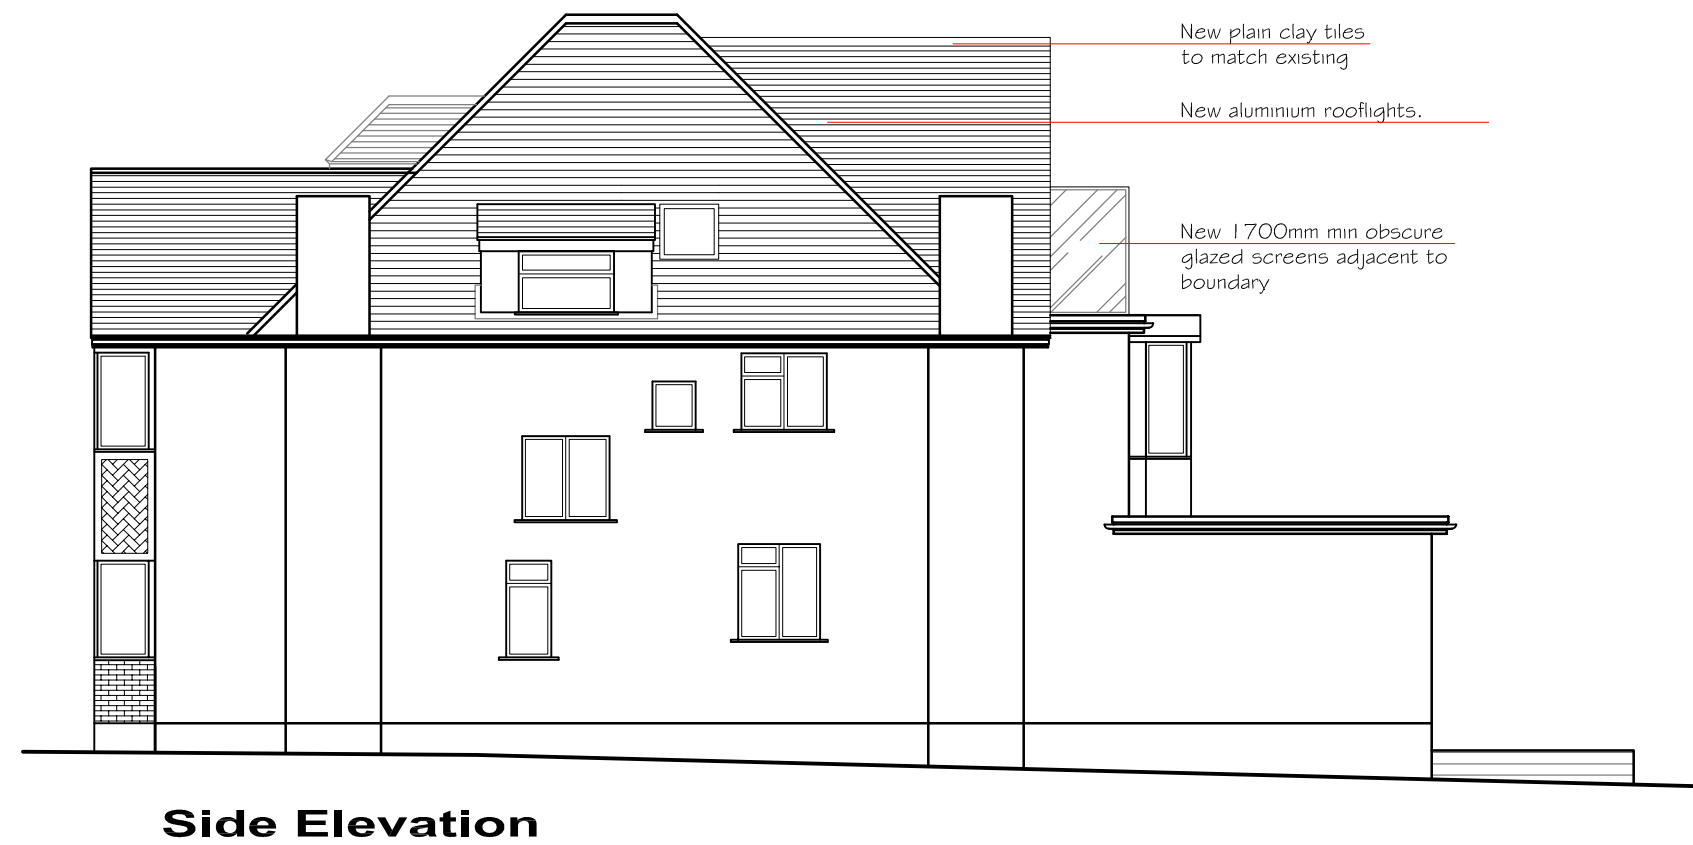

Side Elevation

