



PROPOSED EXTENSION TO GROUND FLOOR FLAT AT 1 LEIGH PARK ROAD, LEIGH-ON-SEA

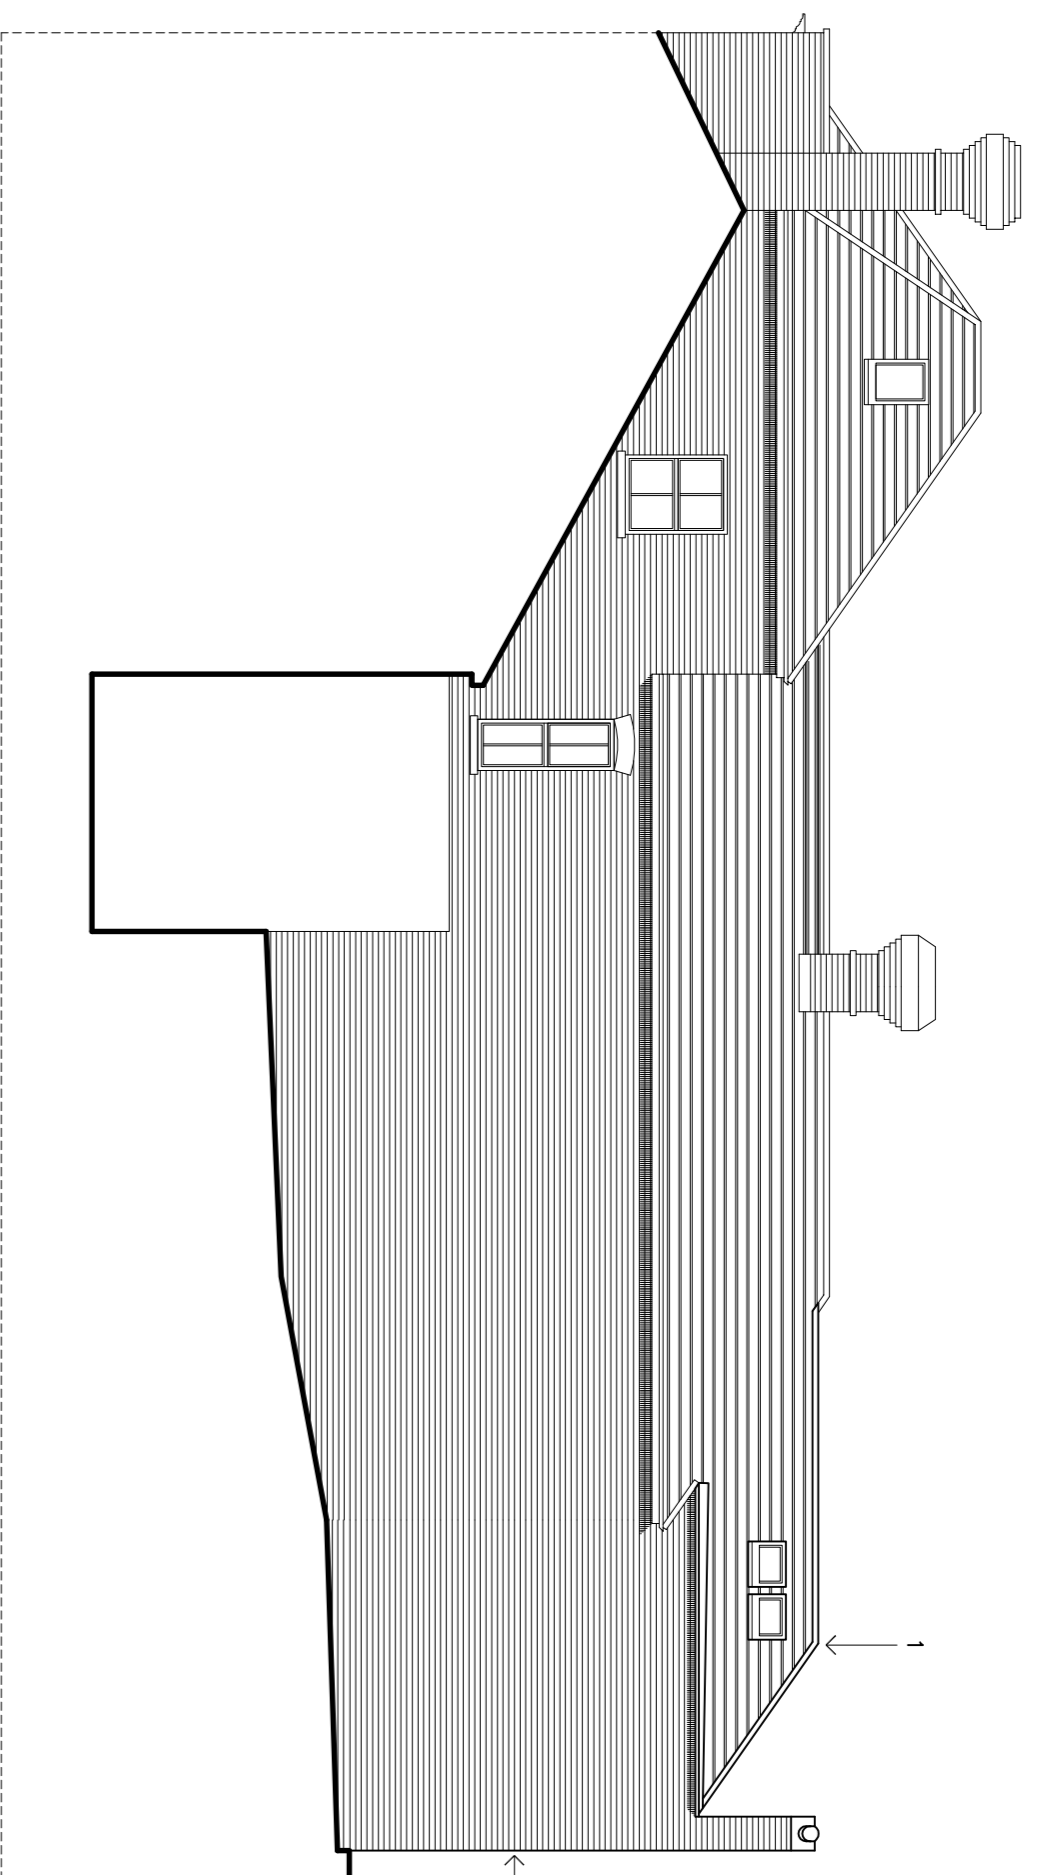

PROPOSED EAST ELEVATION

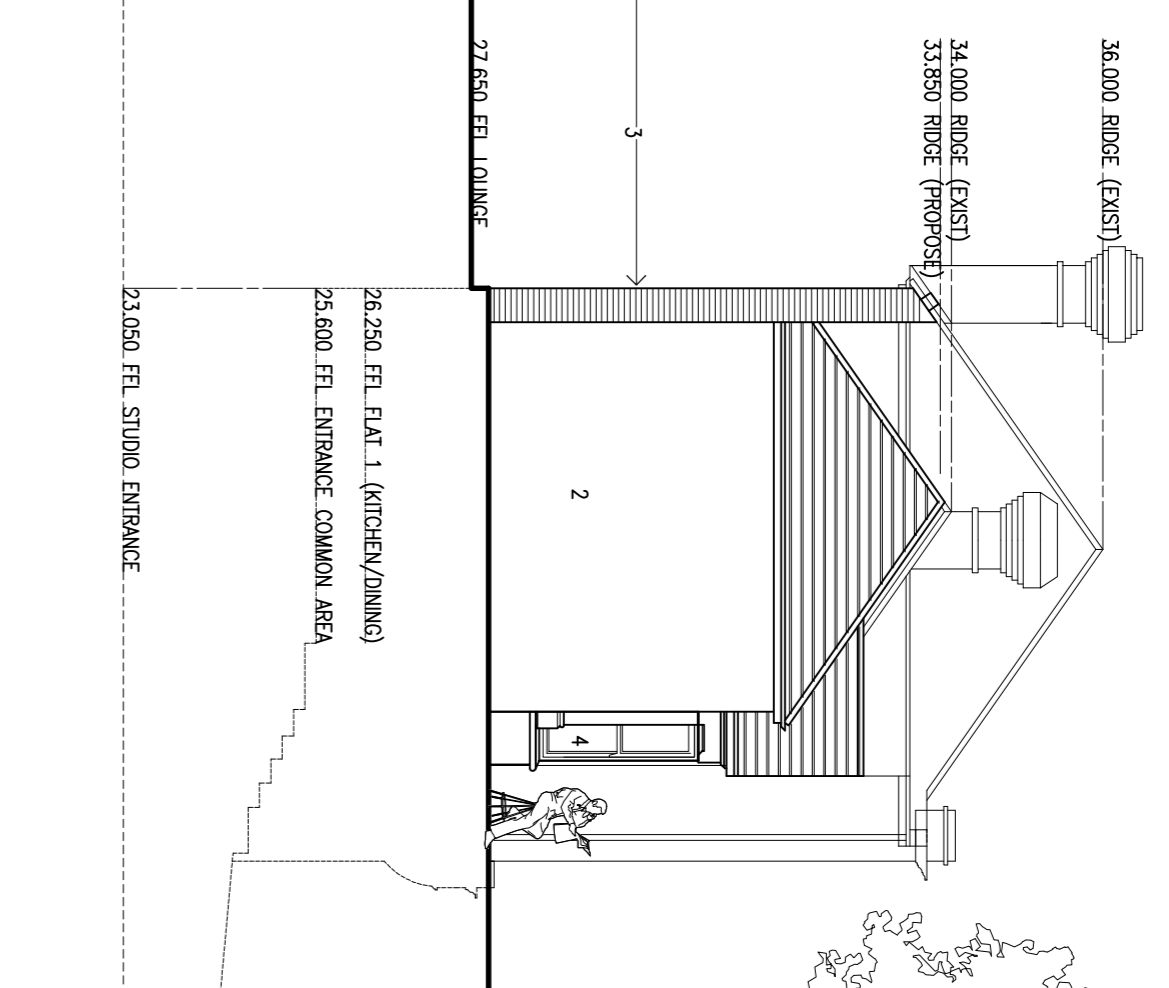


PROPOSED NORTH ELEVATION




PROPOSED WEST ELEVATION


- KEY
- 1 SLATE ROOF MATCH EXISTING
  - 2 RENDER AND PAINT AS EXISTING
  - 3 BUFF STOCK BRICKS AS EXISTING
  - 4 NEW WINDOW MATCH EXISTING STONE SURROUNDING, SILL/LEAD
  - 5 HARDWOOD FRONT DOORSET
  - 6 DENGLISH REDUNDANT STACK

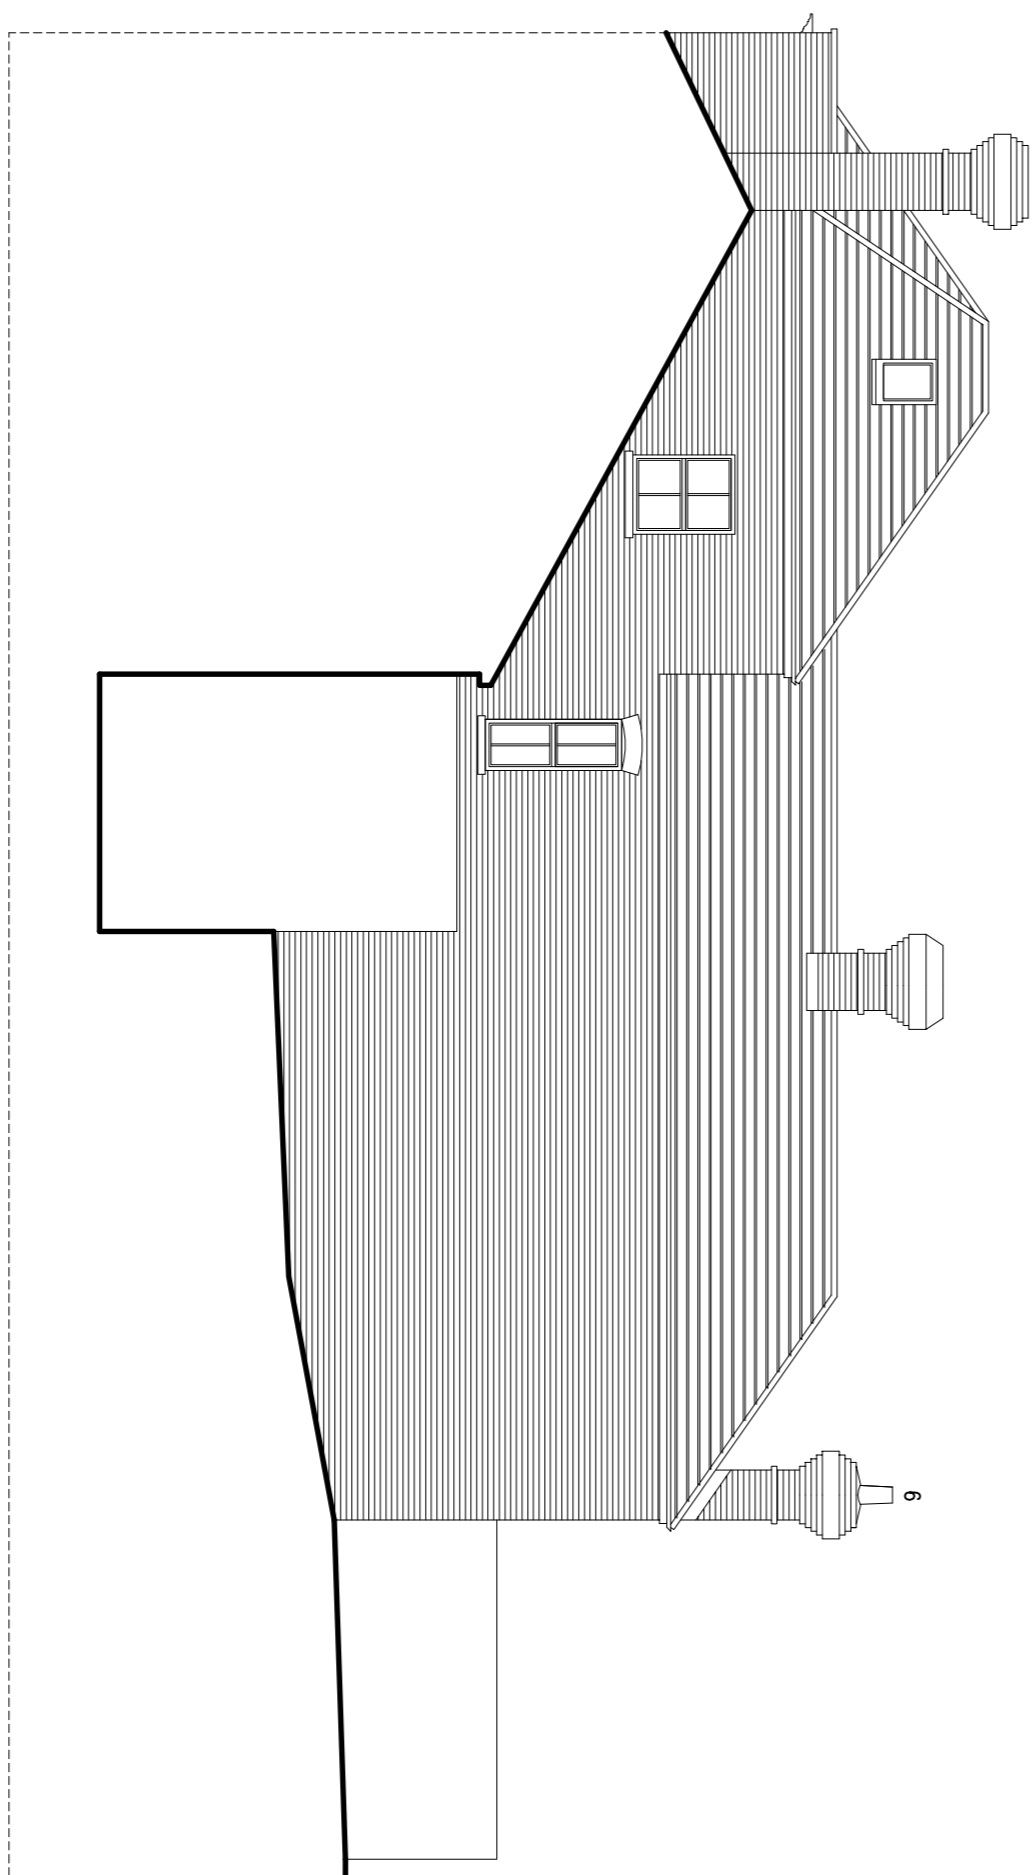

EXISTING EAST ELEVATION

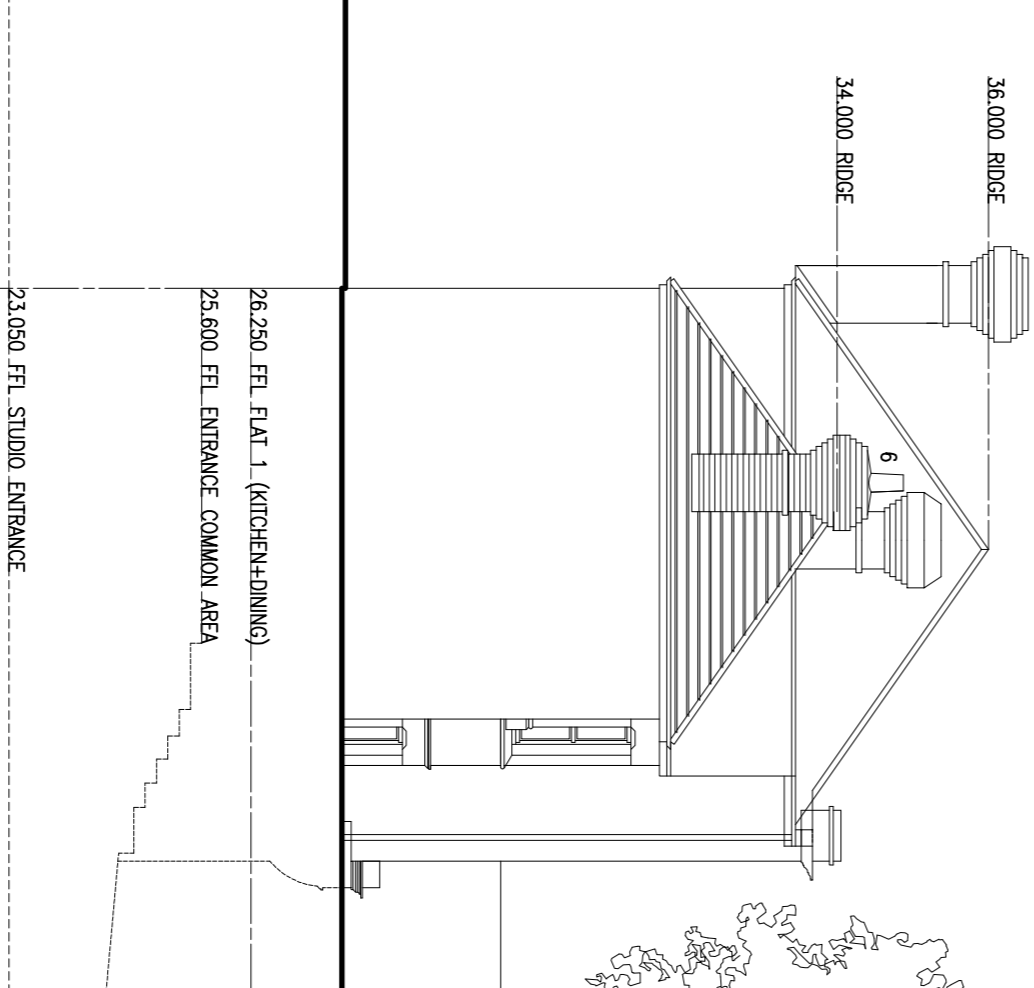

EXISTING NORTH ELEVATION

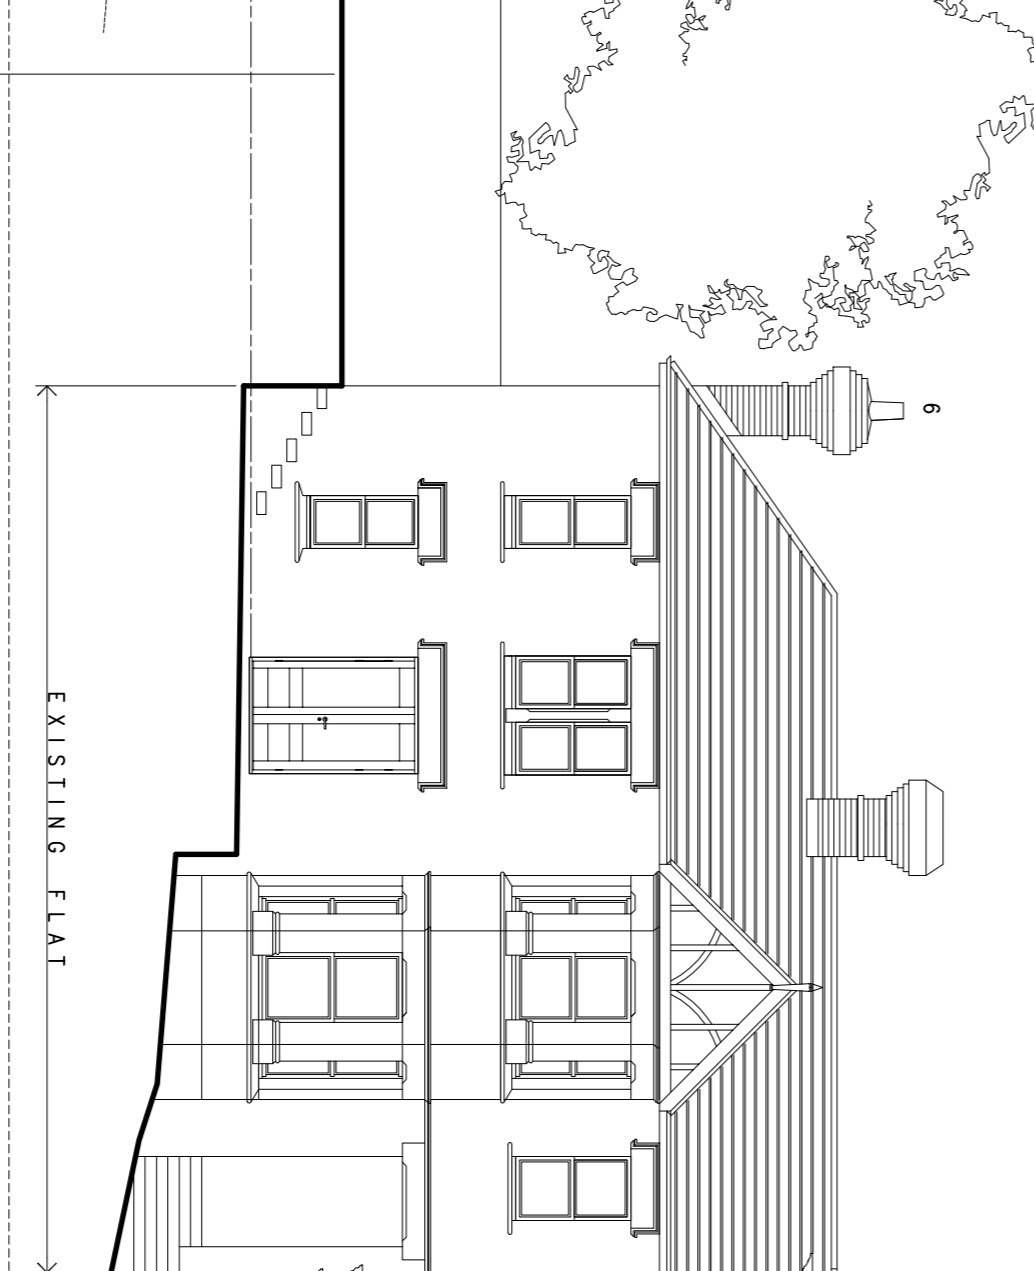

EXISTING WEST ELEVATION



REV. **TOWN PLANNING**



STUDIO 1  
 © COPYRIGHT PROTECTED  
 www.westonarchitects.co.uk  
 LEIGH PARK ROAD LEIGH ON SEA ESSEX SS9 2DU  
 01702 472714 admin@westonarchitects.co.uk

SCALE: 0A1 1:100 scale METRES  
 DATE: AUGUST 2020  
 CLIENT: SELF  
 JOB: FLAT 1, 1 LEIGH PARK ROAD SS9 2DU

DWG NO. **102/RENEW-2020**