

This drawing is copyright and shall not be reproduced nor used for any other purpose without written permission of the author.

Do not scale from this drawing, use figured dimensions only.

The drawing must be read in conjunction with all other project related drawings and documentation issued by the Architect and Appointed Consultants.

It is the contractor's responsibility to ensure compliance with the Building Regulations.


It is the contractor's responsibility to check all dimensions on site, any discrepancy to be reported immediately.

Details and sizes shown are indicative only and are subject to confirmation by the relevant Specialist contractor & sub-contractors.


This drawing is not to be used for Land Registry or sales purposes.

The Author is not responsible for any changes to the drawings as implemented on site without prior approval in writing.

Revision A Amended following client meeting Date 24.08.20

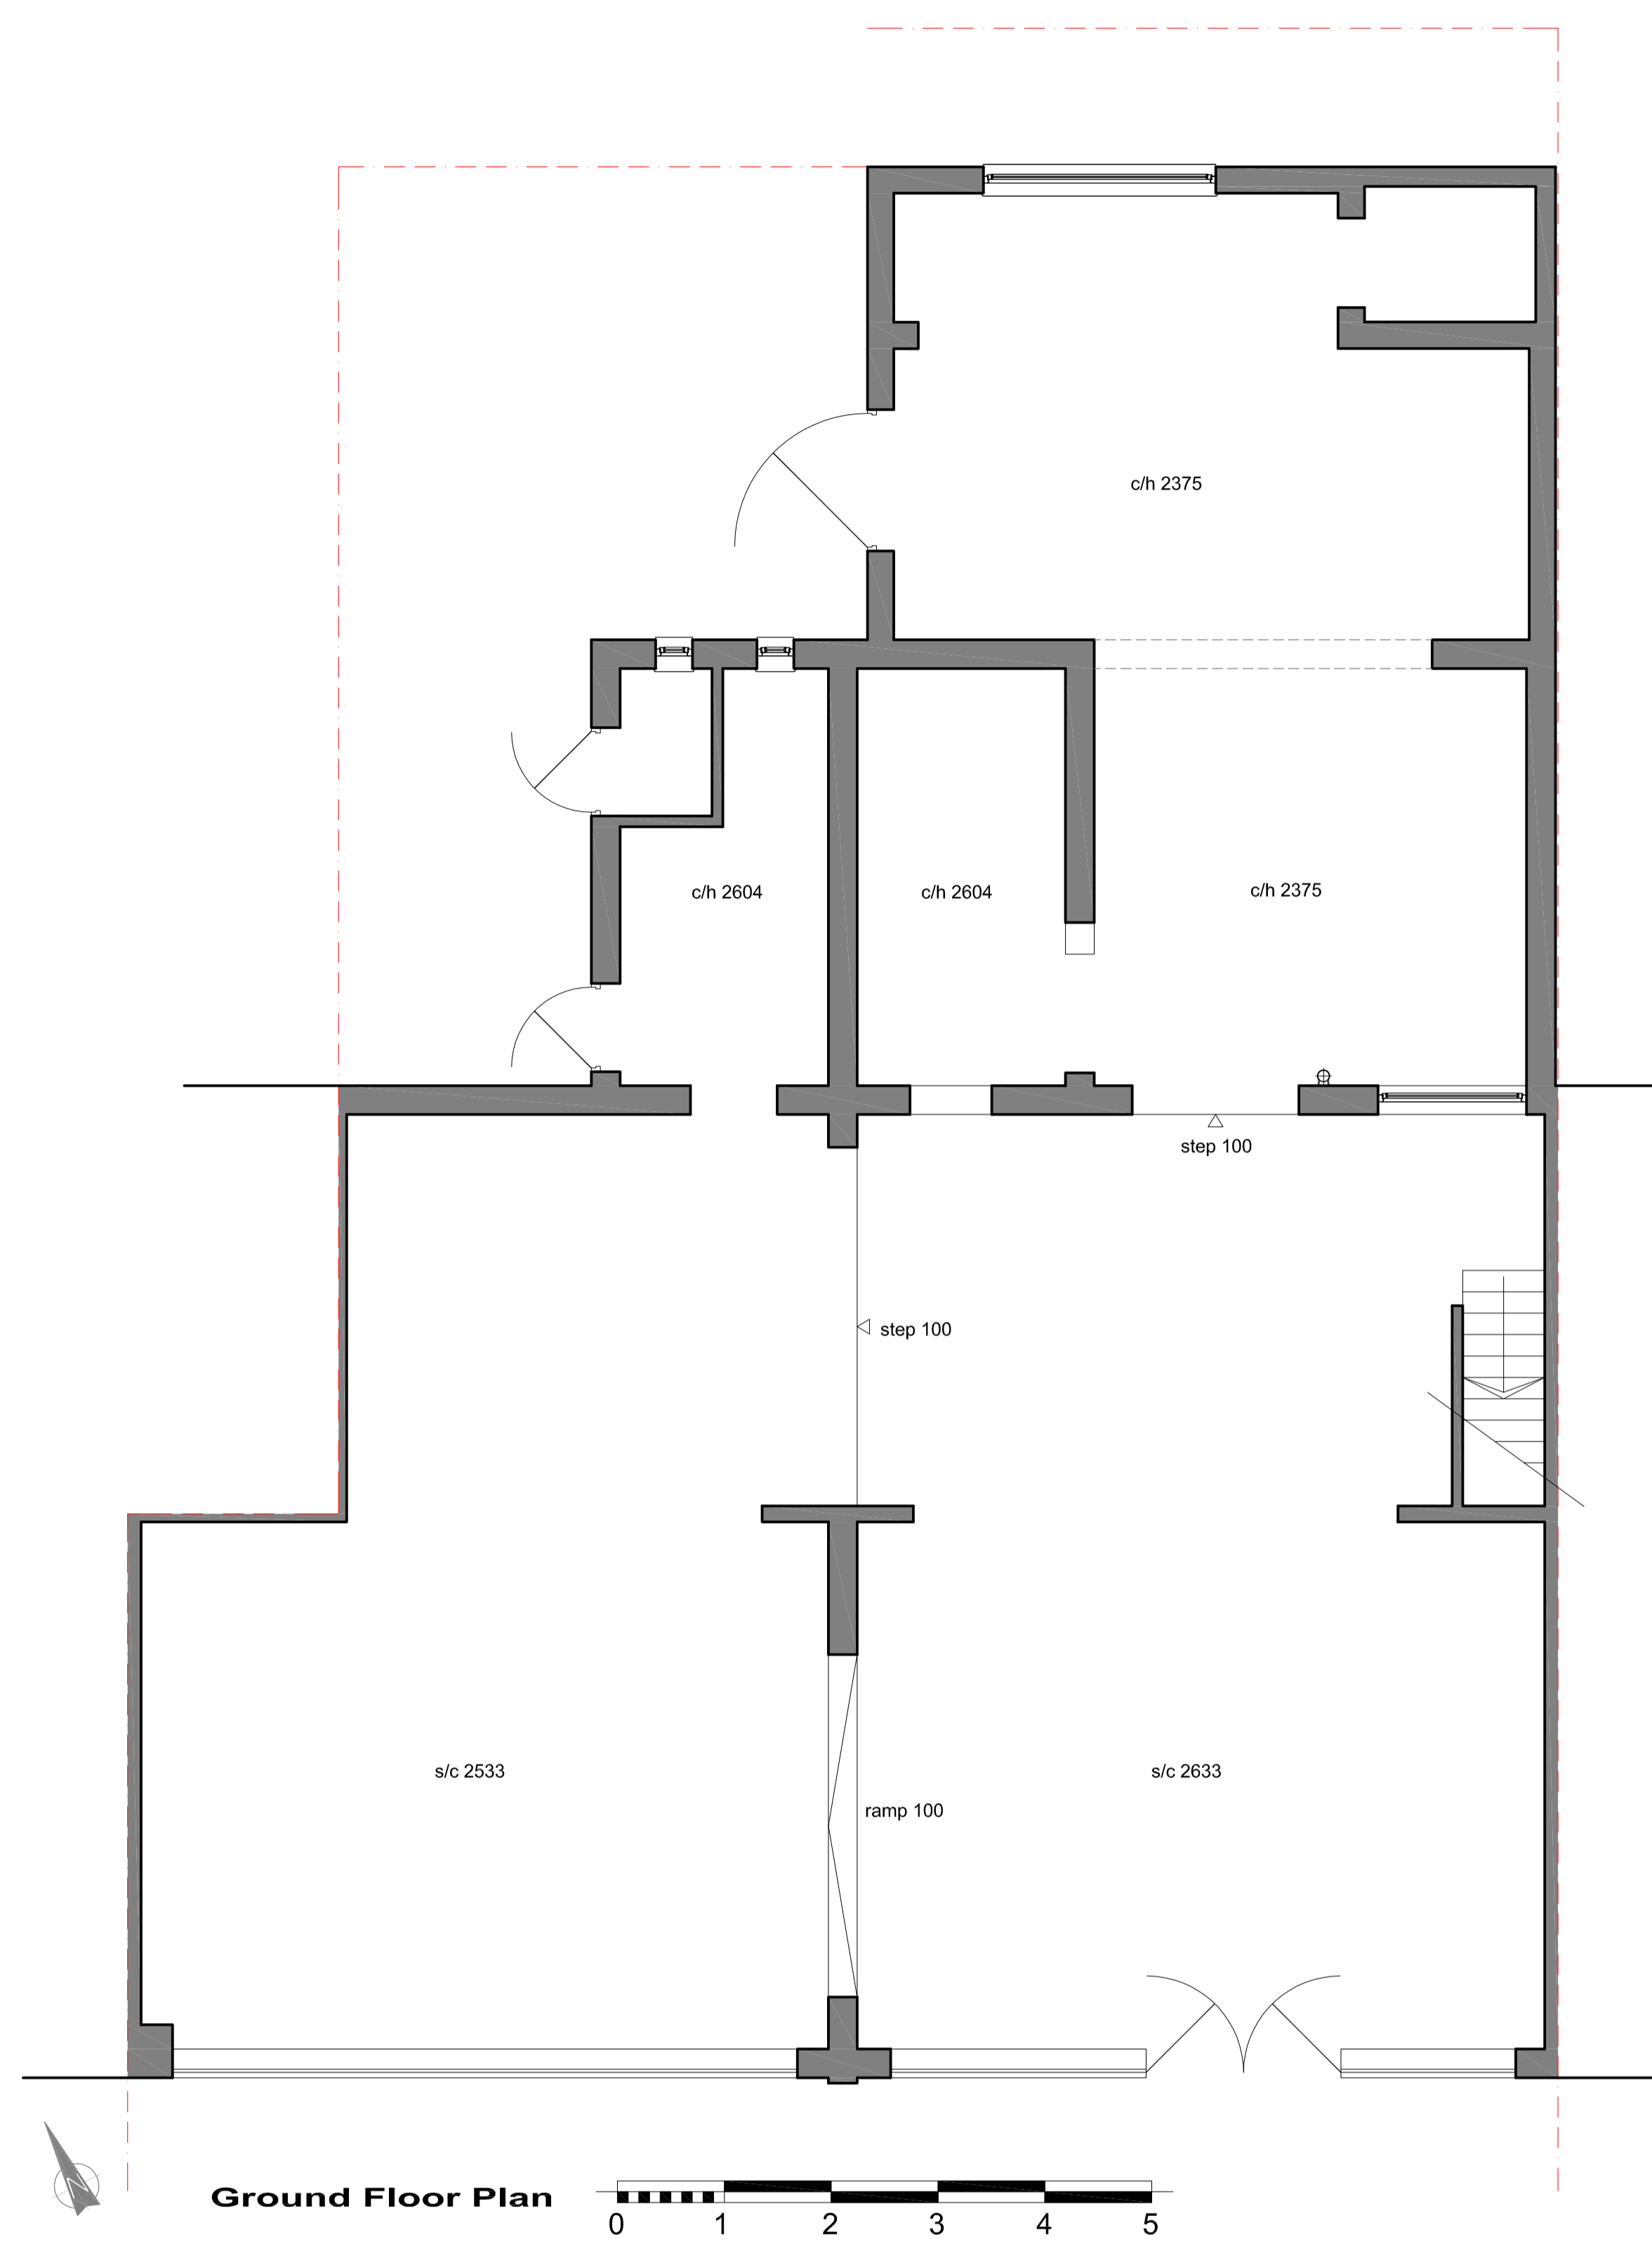

Ground Floor Plan

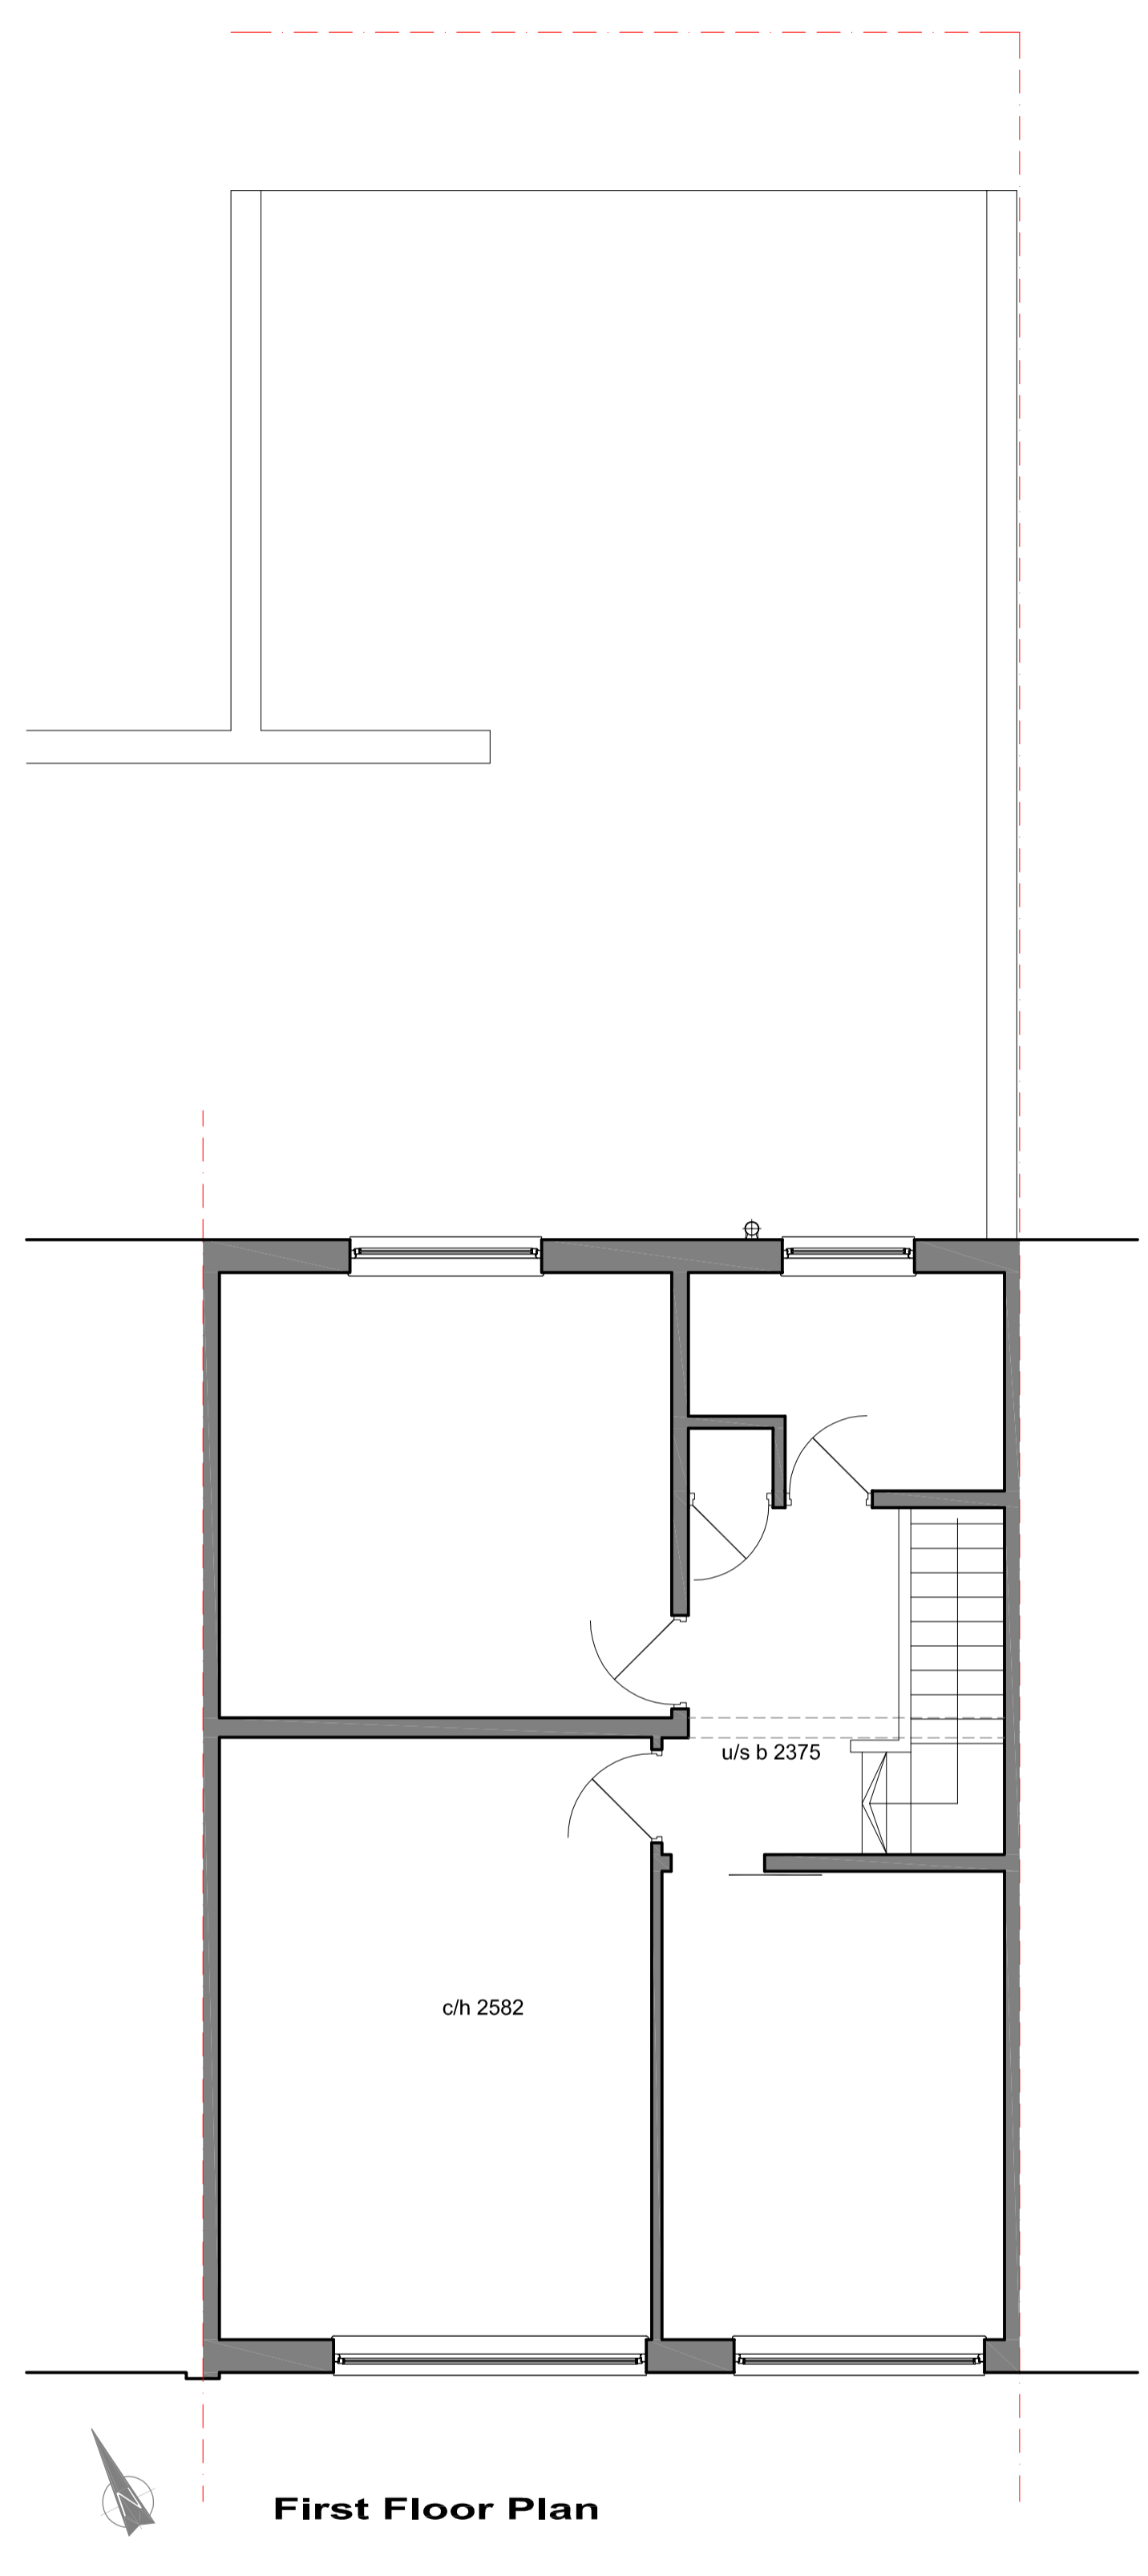

First Floor Plan




Existing Location Plan 1:1250



Proposed Block Plan 1:500

EXISTING PLANS & ELEVATIONS

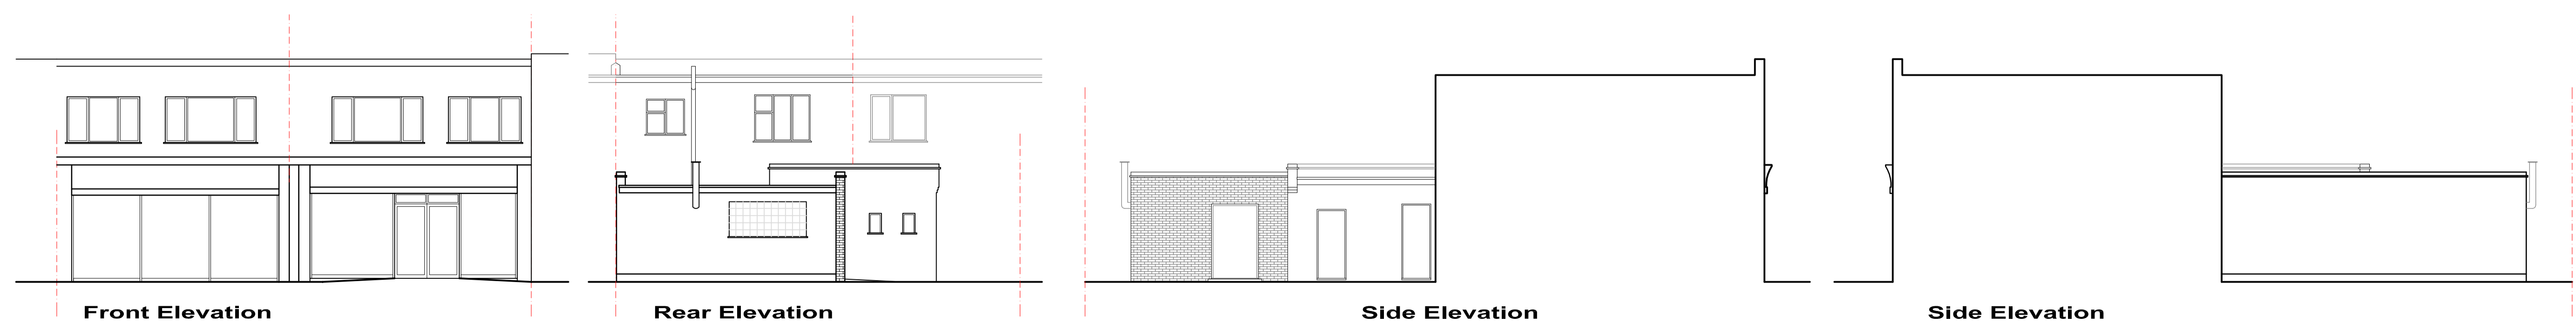

Front Elevation

Rear Elevation

Side Elevation

Side Elevation



knight gratrix architects

suite 1
royce house
630-634 london road
westcliff on sea
essex
ss0 9hw

t 01702 715517

e mail@knightgratrix.com
w www.knightgratrix.com

Client
Eclipse Homes Ltd.

Project
91-93 Prince Avenue

Description
Proposed Change Of Use Existing Plans

Status	Scale	Drawn	Date
Planning	1:50/100	nr	31.07.20
	Job number	Drawing no.	Revision
	1478	010	A