



GROUND FLOOR PLAN

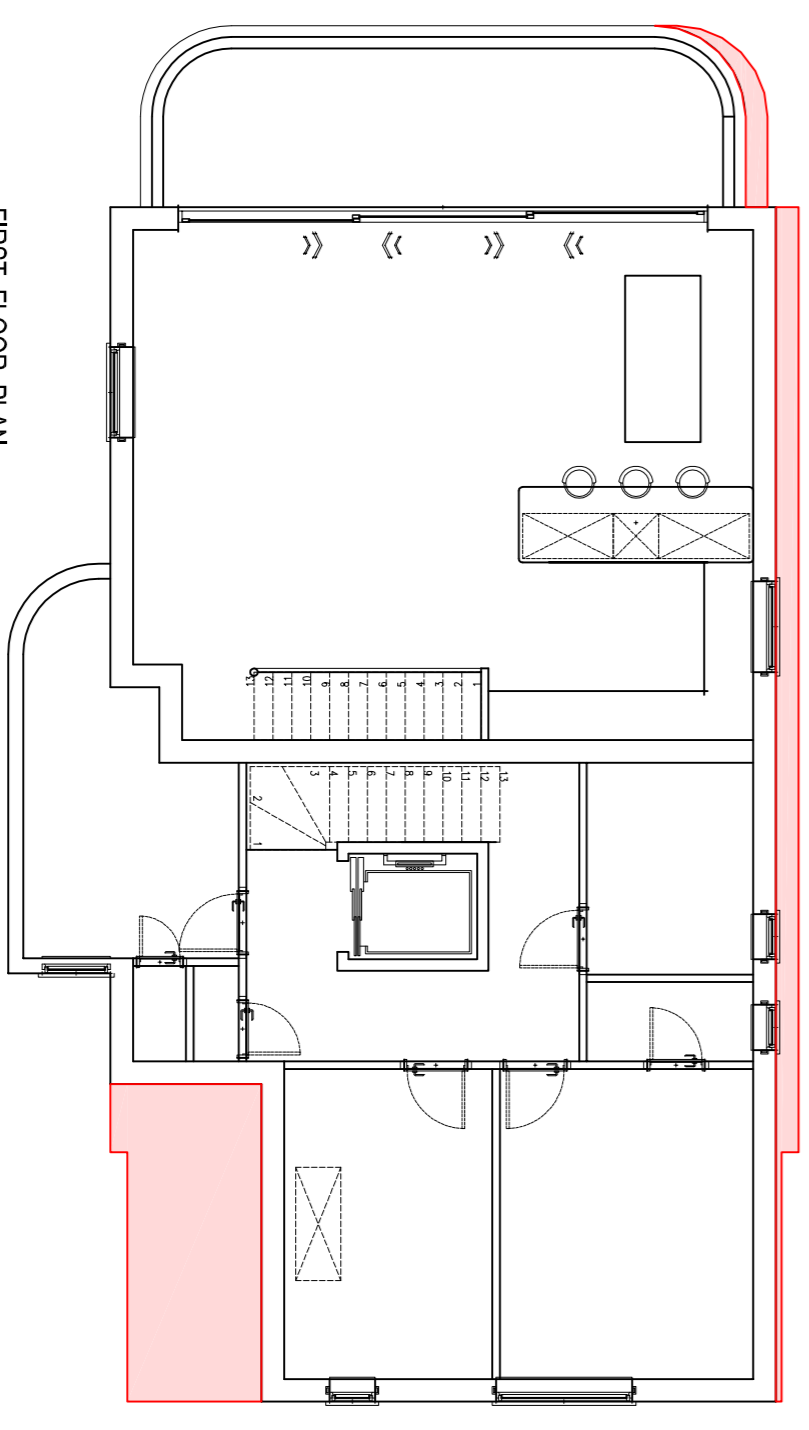


FIRST FLOOR PLAN

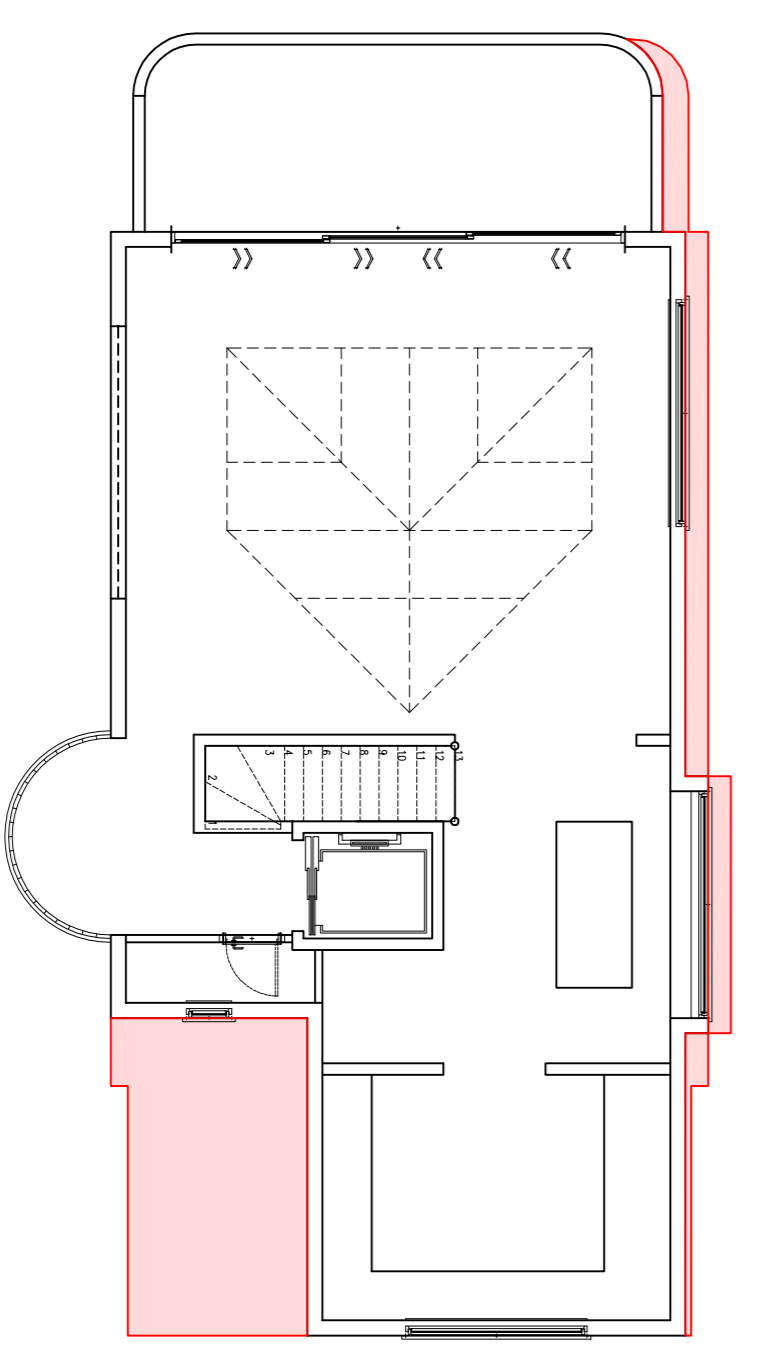

SECOND FLOOR PLAN

TOWN PLANNING

REV. A 20-11-23 EAST PAVING SHARED REGION CORRECTION

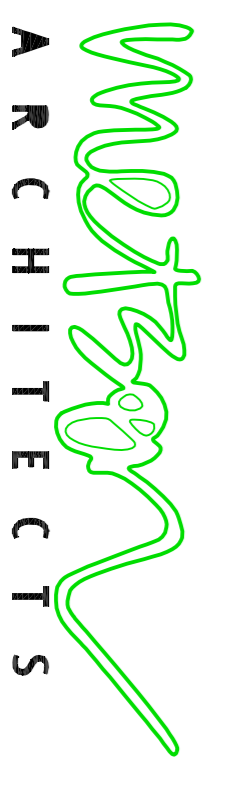

STUDIO 1
© COPYRIGHT PROTECTED

www.westonarchitects.co.uk
LEIGH PARK ROAD LEIGH ON SEA ESSX SS9 2DU
admin@westonarchitects.co.uk
01702 472714

SCALE: 0 1 2 3 4 5
1 : 1 0 0 SCALE METRES

DATE: SEPT 2020
CLIENT: BARROW HOMES LTD
JOB: 39 CHALKWELL ESPYLADE, WESTCLIFF SS0 8JQ

DWG NO. 1830-TP302-A