




① Existing Front Elevation

Scale: 1:100

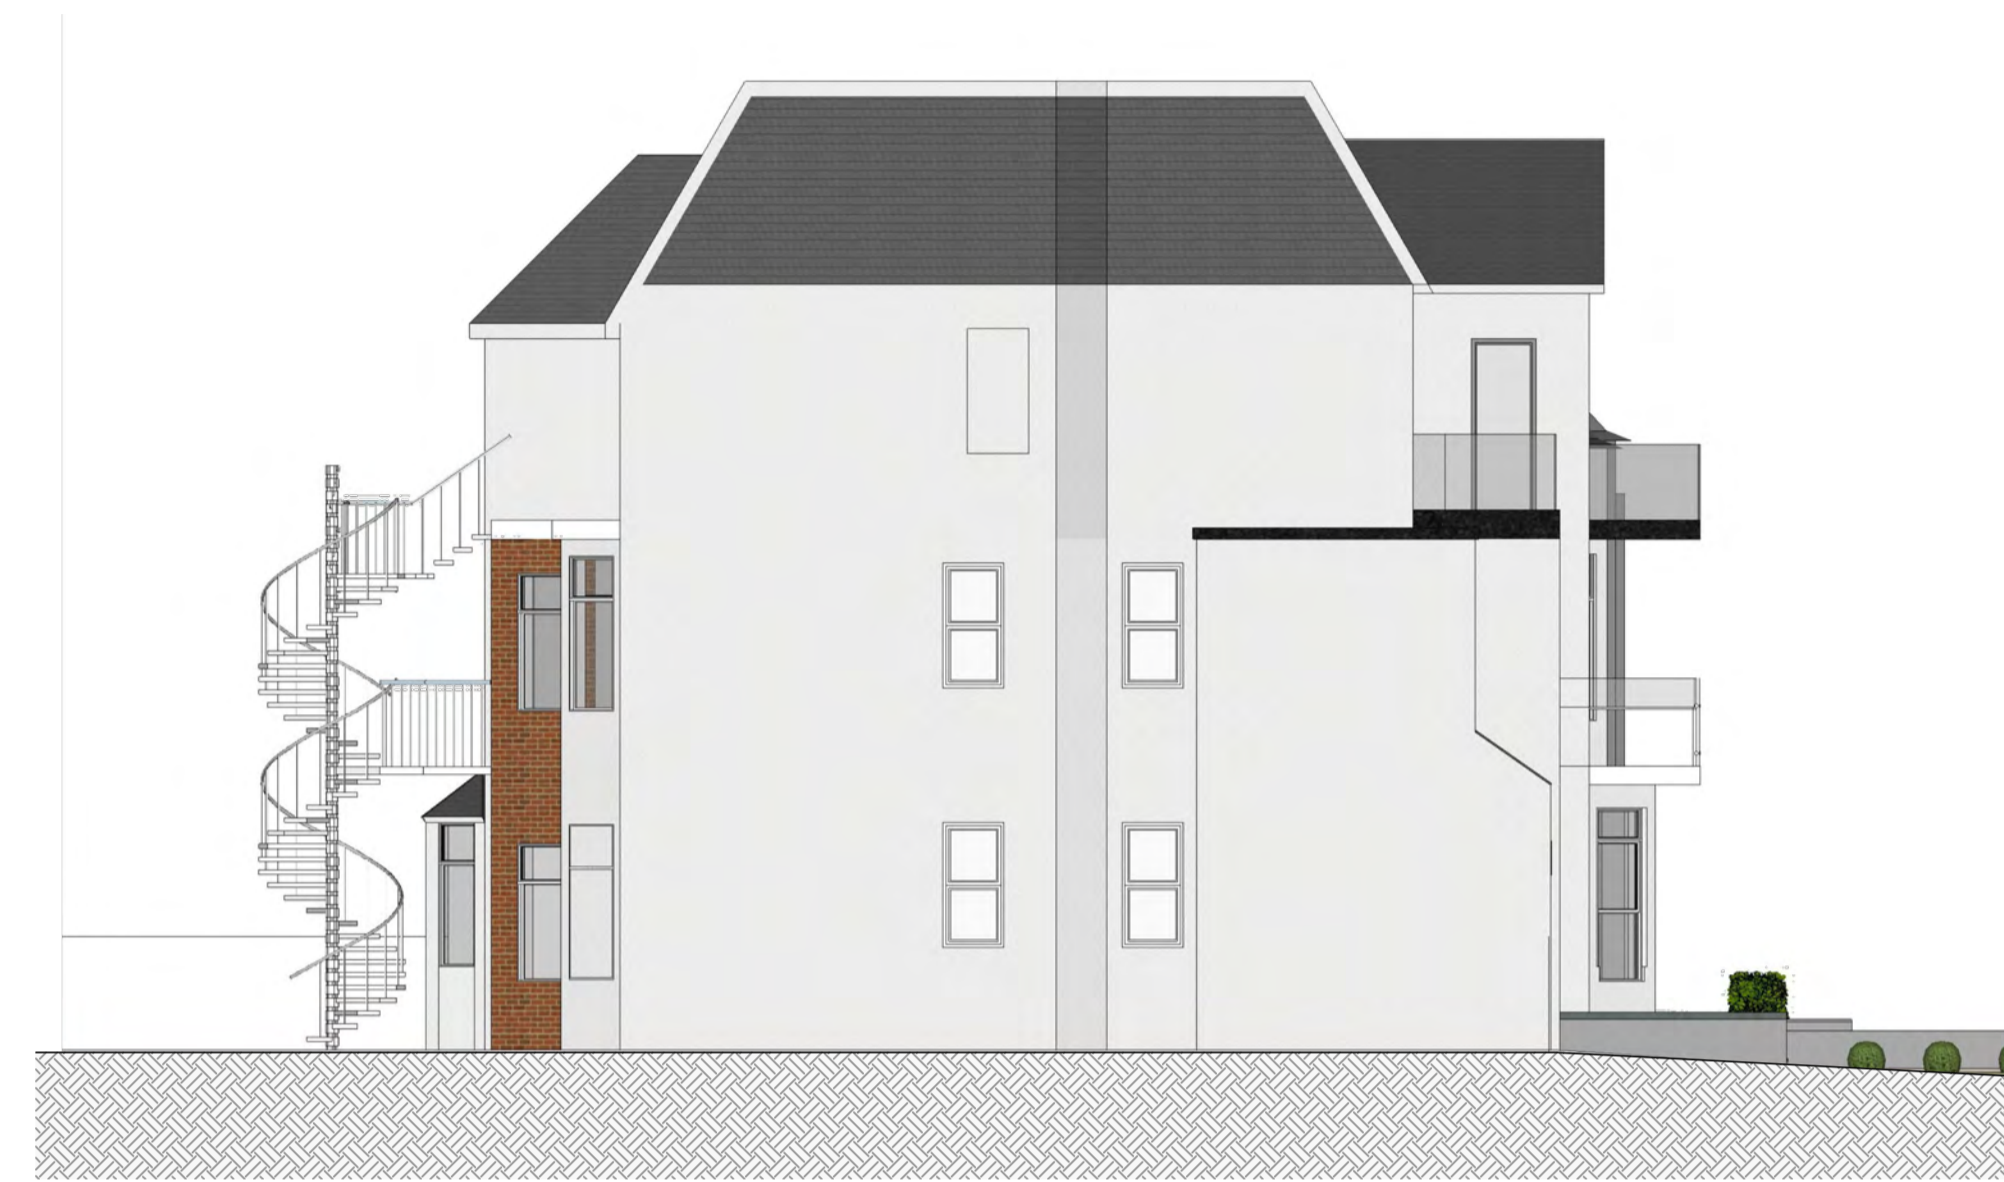

② Existing Left Elevation

Scale: 1:100



③ Existing Rear Elevation

Scale: 1:100



④ Existing Right Elevation

Scale: 1:100

SCALE 1:100
0 1 2 3 4 5 6 7 8 9 10 [M]

DO NOT SCALE THIS DRAWING. WORK TO FIGURED DIMENSIONS ONLY. THIS DRAWING IS COPYRIGHT OF APS DESIGNS AND SHOULD ONLY BE REPRODUCED WITH THEIR EXPRESS PERMISSION. CHECK ALL DIMENSIONS ON SITE. ANY DISCREPANCIES SHOULD BE REPORTED TO APS DESIGNS PRIOR TO COMMENCEMENT.

REVISION	DATE	AMENDMENT
APS DESIGN ASSOCIATES LTD		
ARCHITECTURAL DESIGNERS AND PLANNING CONSULTANTS		
PROJECT STAGE:	DRAWN BY:	DATE:
Town Planning	L.J.D.M	October 2020
CLIENT:		
Leas Management		
PROJECT:		
33-34 The Leas		
JOB NO:	DRAWING NO:	REVISION:
3067	03	
DRAWING TITLE:		SCALE:
Existing Elevations		1:100 @ A1
The Design Studio 1 Cambridge Road (Rear) Nelson Street Southend-On-Sea Essex SS1 1ET		Tel: 01702 469 769 - 01702 337328 Email: admin@apsdesignsuk.com designteam@apsdesignsuk.com planning@apsdesignsuk.com Website: www.apsdesignsuk.com