





PROPOSED FRONT ELEVATION

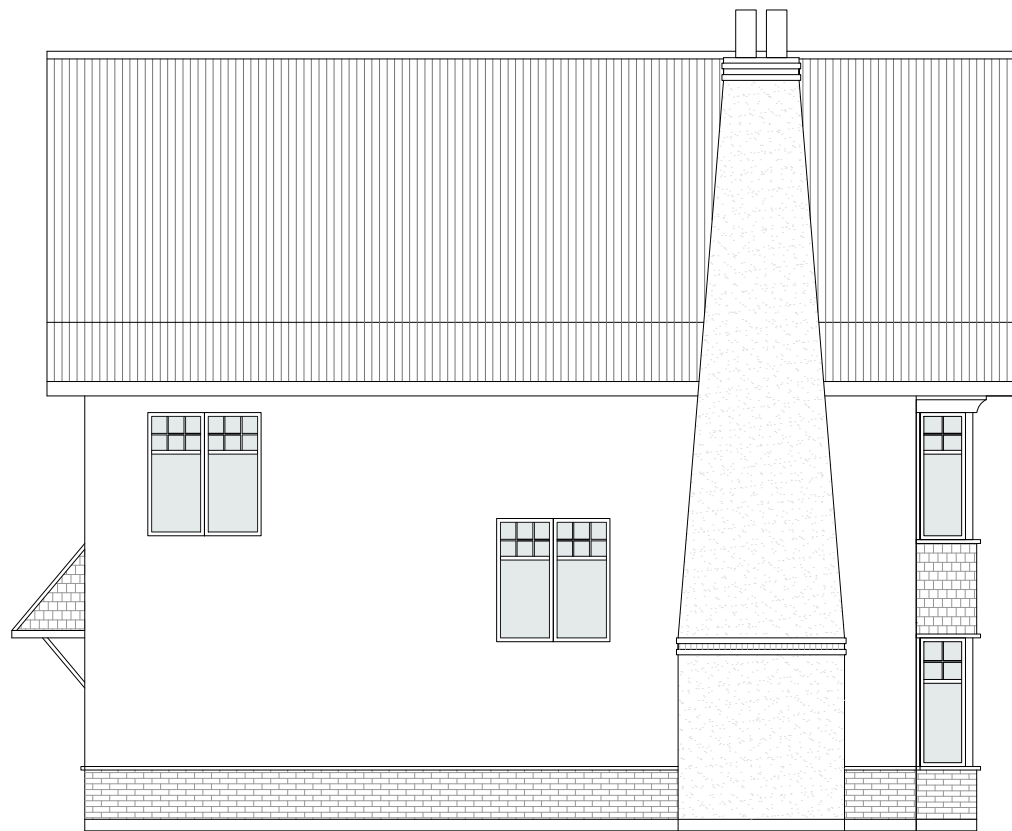


PROPOSED SIDE ELEVATION




PROPOSED REAR ELEVATION

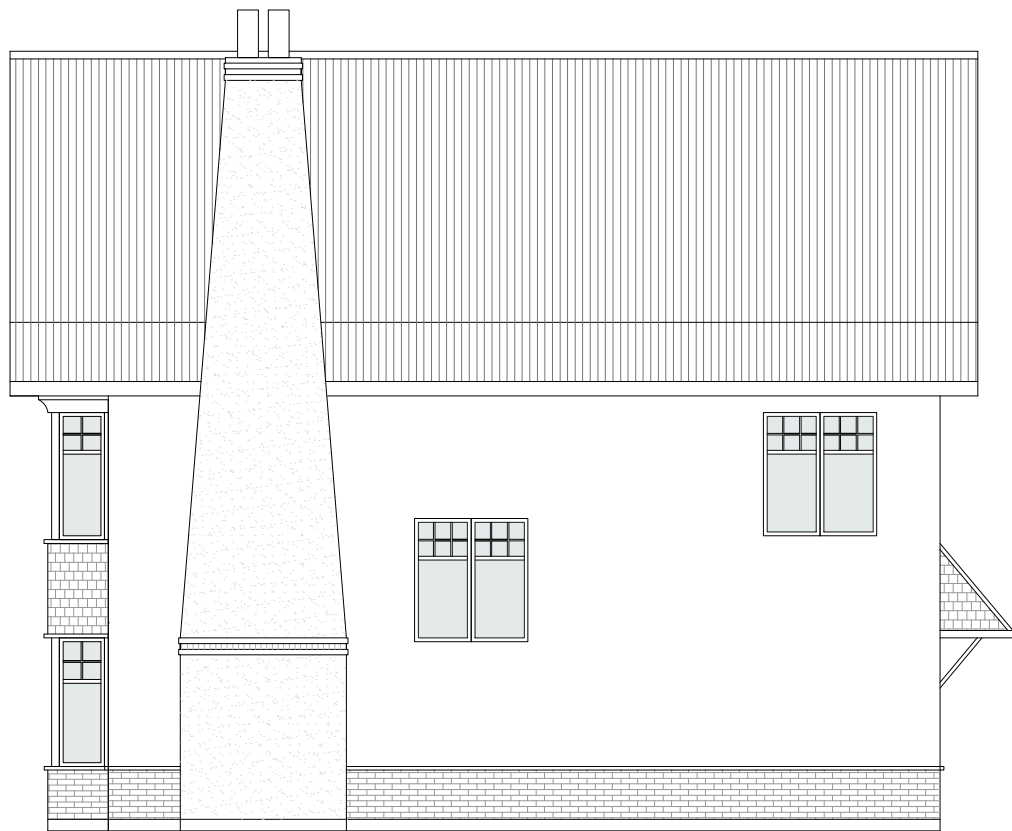


PROPOSED SIDE ELEVATION

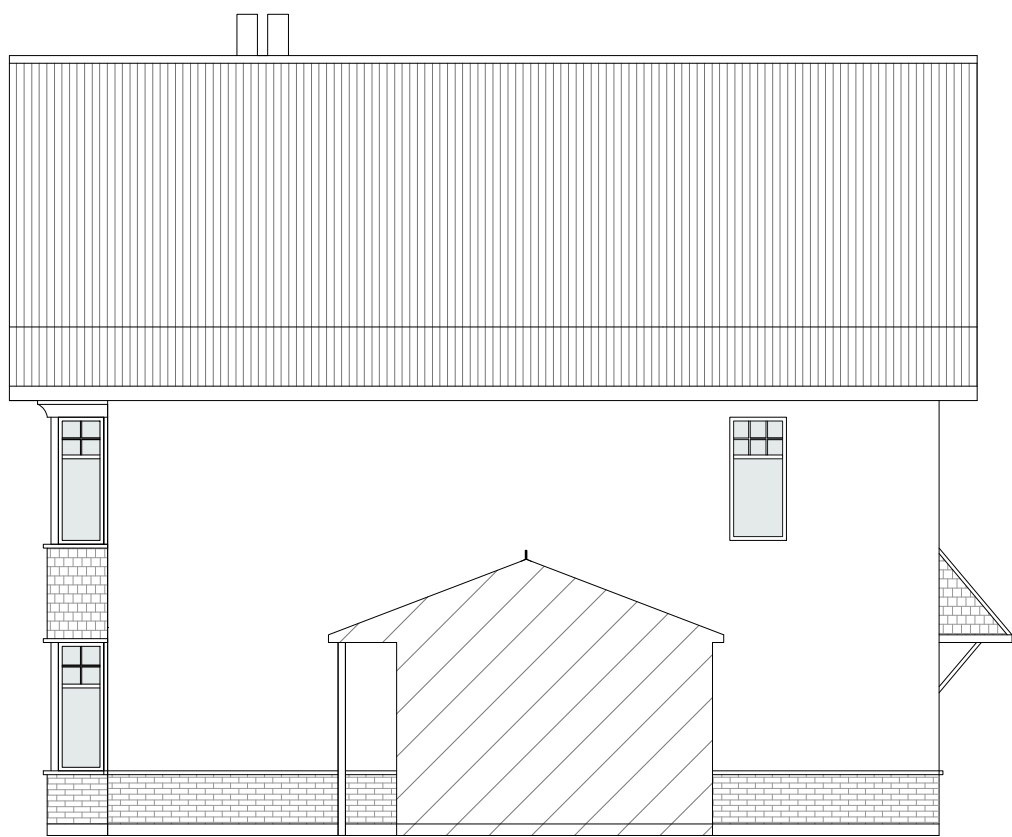

PROPOSED INNER SIDE ELEVATION - HOUSE A2

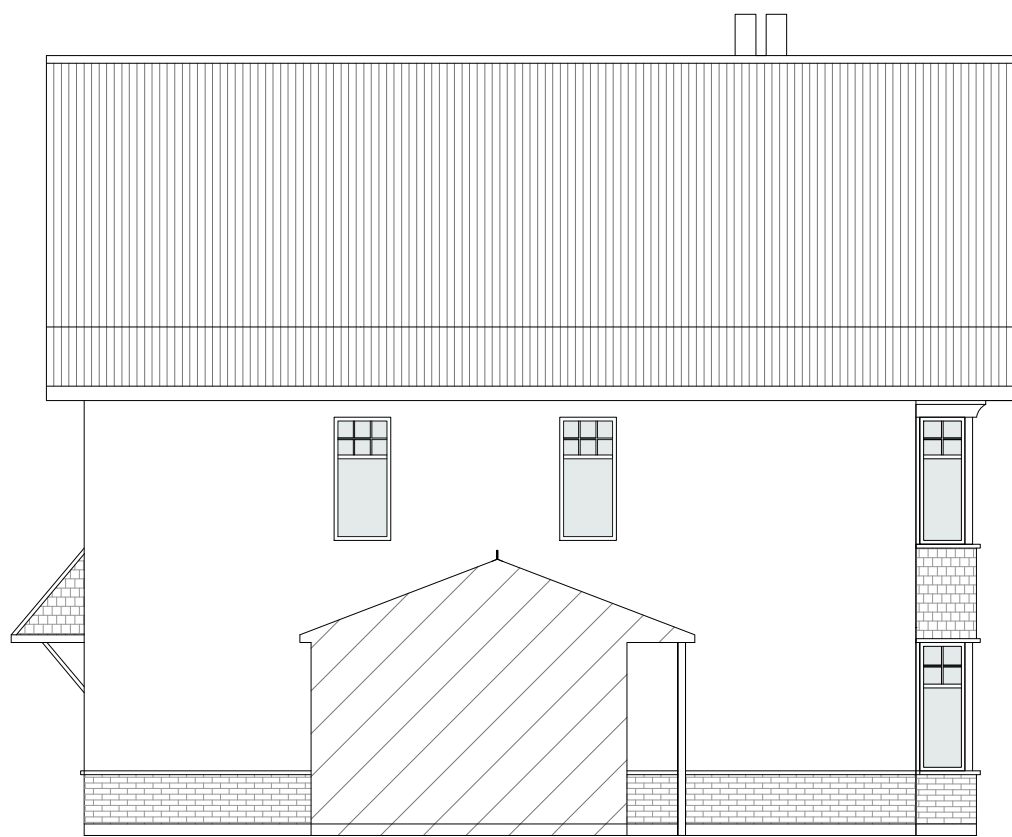


PROPOSED INNER SIDE ELEVATION - HOUSE A1

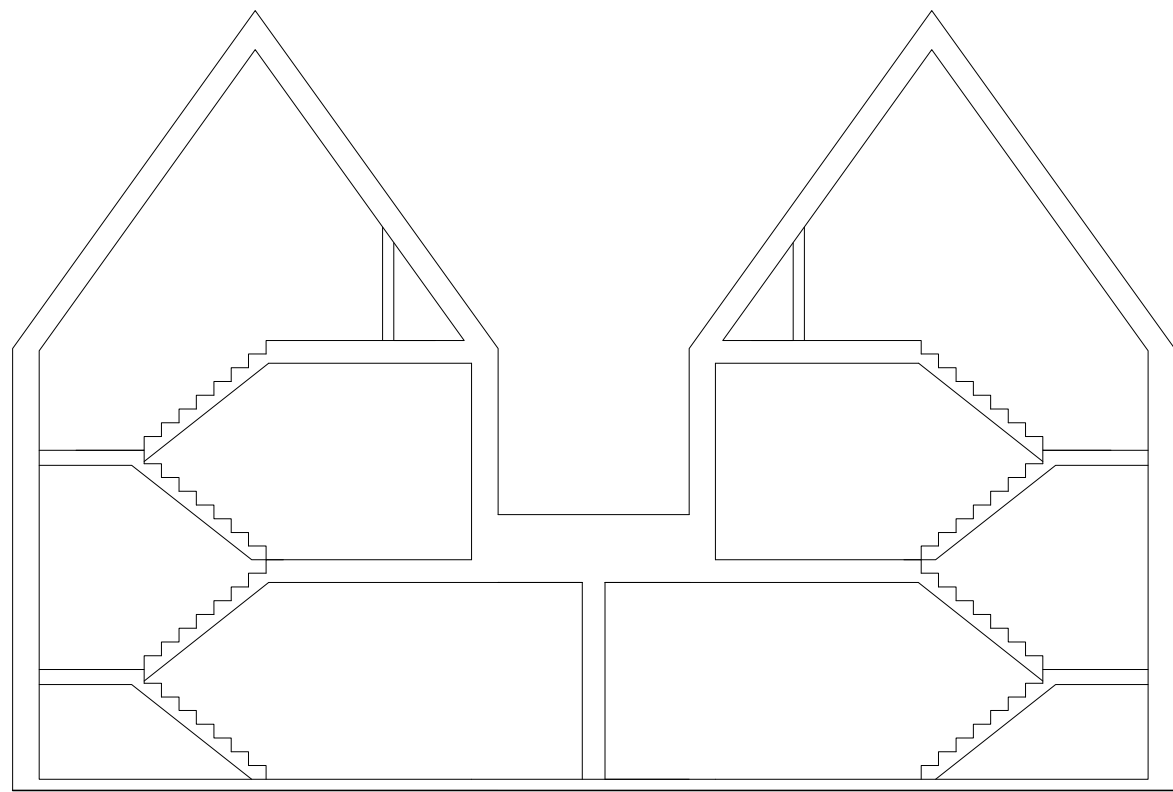


PROPOSED SECTION


PROPOSED ELEVATIONS 1:100

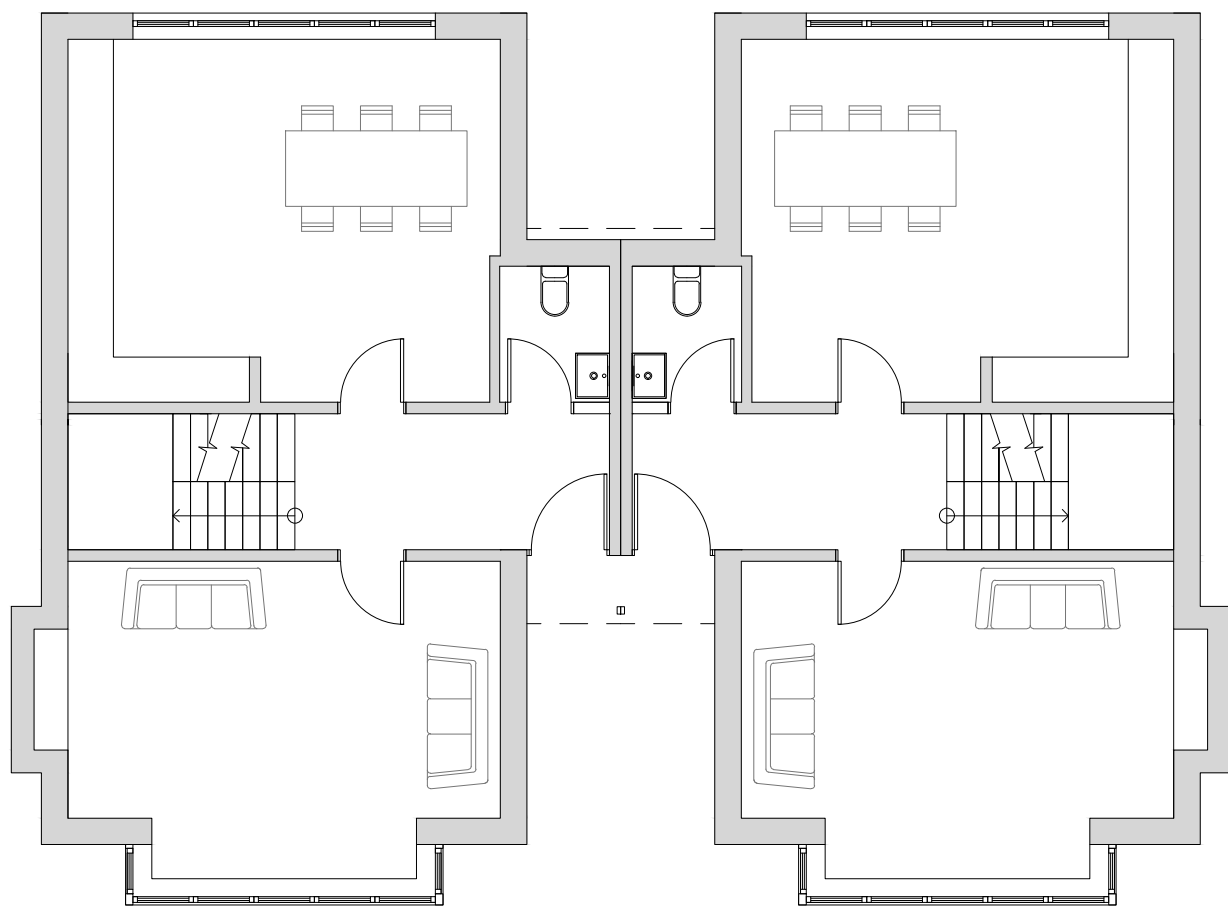


GROUND FLOOR PLAN

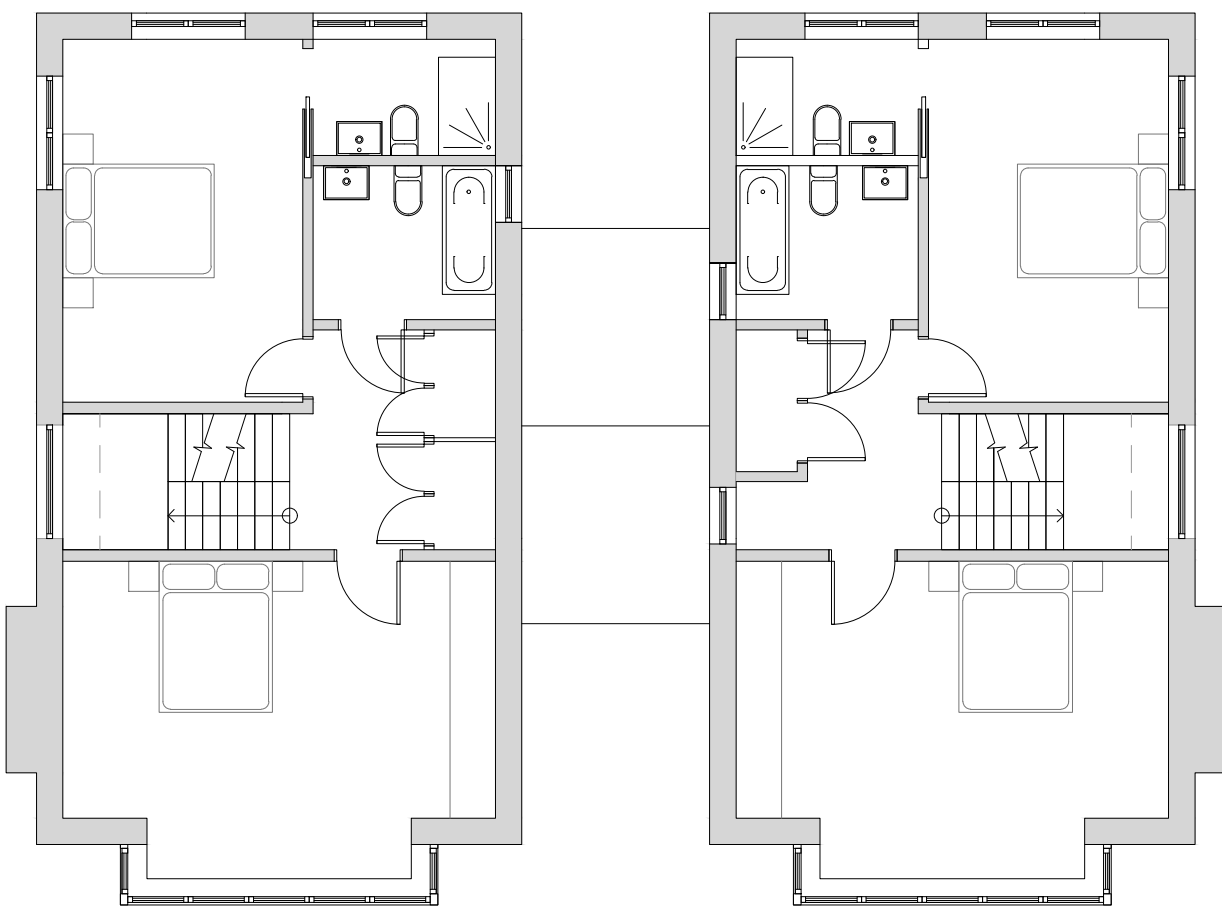

FIRST FLOOR PLAN

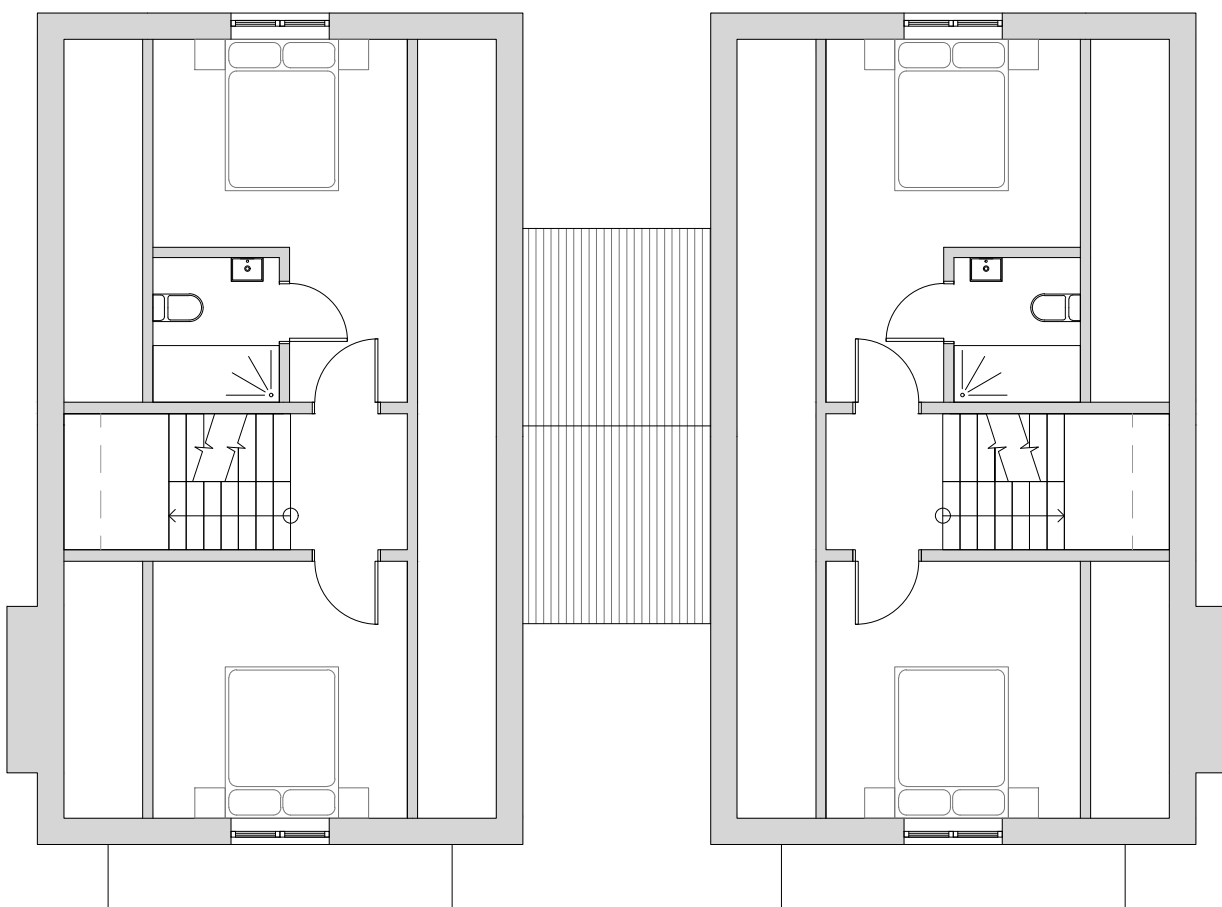

SECOND FLOOR PLAN

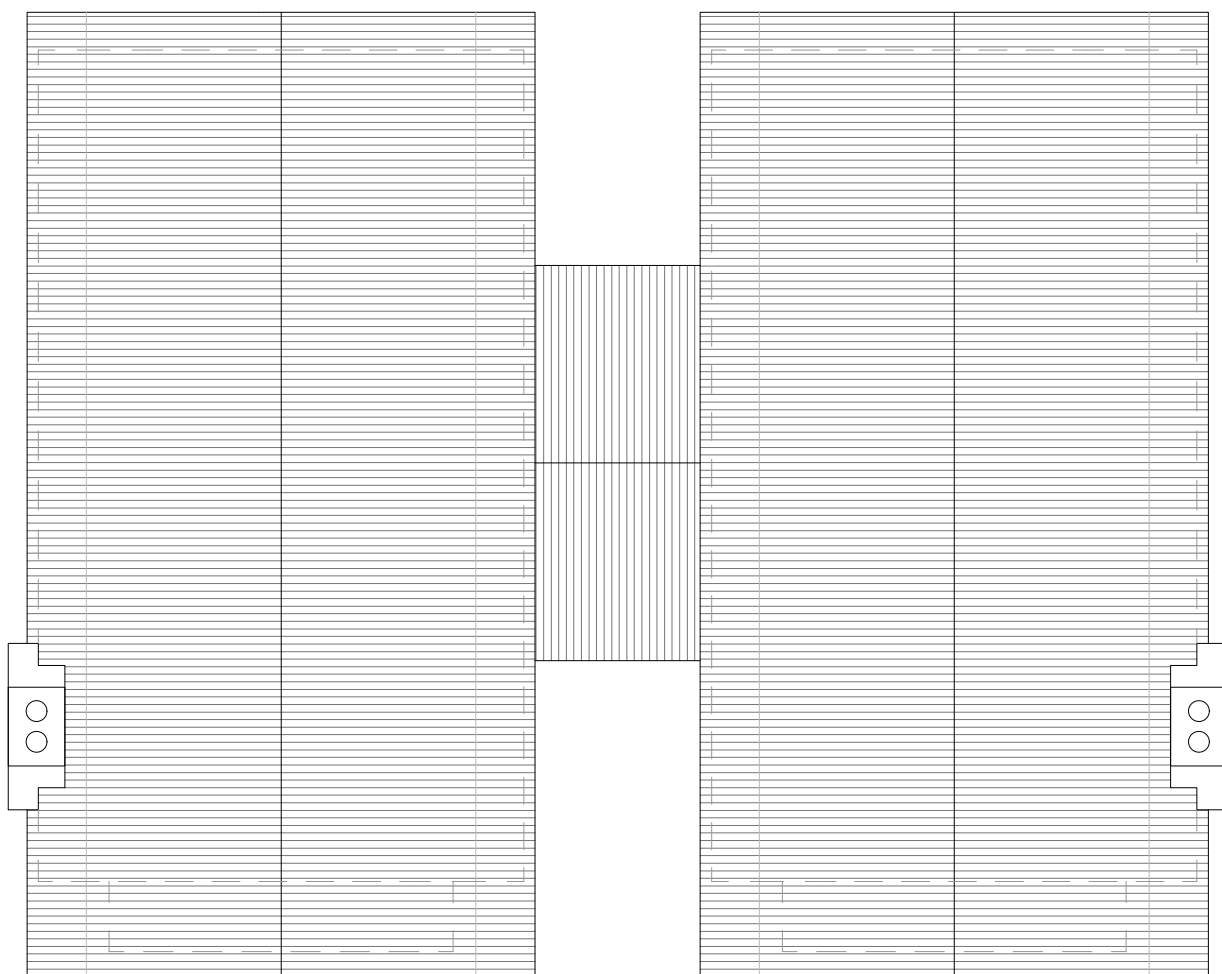

ROOF PLAN

PROPOSED FLOOR PLANS 1:100



Notes:

-	Production of drawings	DS	31/08/2020
Rev	Comment	By	Date

Stage: 3 - Developed Design	
Client: Private	
Project: 121-123 Cresstone Road Westcliff-on-sea Essex SS0 8LH	
Drawing Title: PROPOSED HOUSE A1 AND A2	
Drawing no: 617P102	
Revision: -	Drawn by: DS
Project no: 617	Chkd by: ABG
Scale: 1:100 @ A1	
<div>SKARCHITECTS</div> <div>853-855 London Road Westcliff-on-Sea SS0 9SZ Tel: 01702 509250 Email: info@skarchitects.co.uk</div>	
<div>NA Do not scale from this drawing Drawing is to be used in conjunction with all other issued drawings, documents and relevant consultants' information. All information on this drawing is for guidance purposes only. All dimensions must be checked on site. This information is subject to Building Control requirements and the requirements of all relevant statutory authorities and service providers.</div> <div>© Skarchitects Ltd 2020</div>	