





PROPOSED FRONT ELEVATION

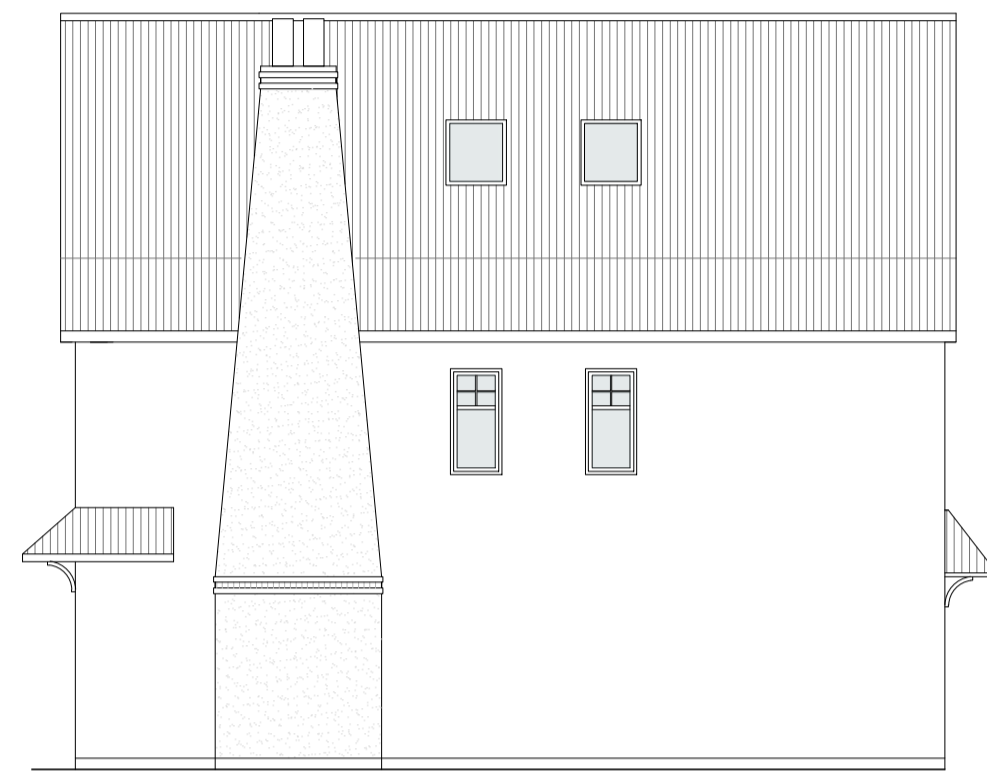


PROPOSED SIDE ELEVATION



PROPOSED REAR ELEVATION

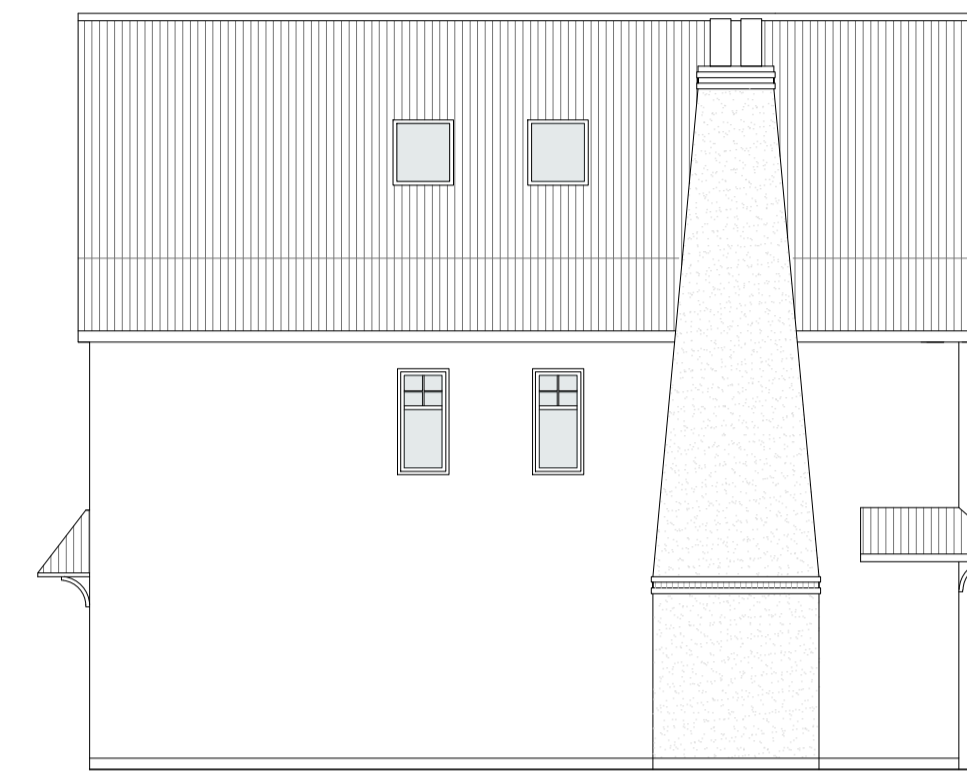


PROPOSED SIDE ELEVATION

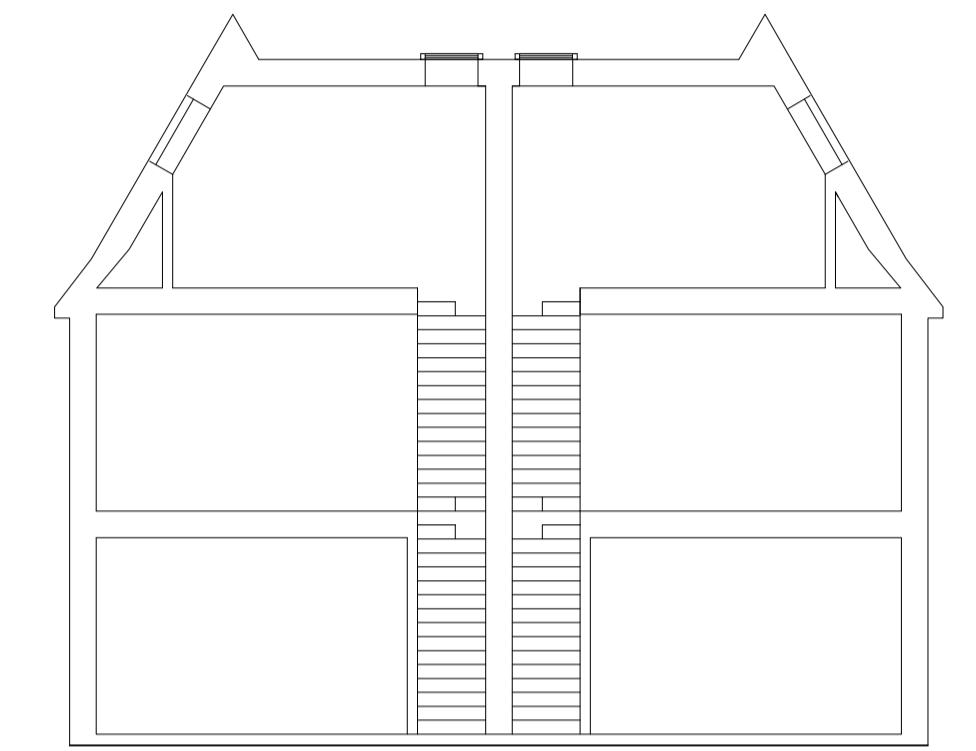


PROPOSED SECTION


PROPOSED ELEVATIONS 1:100
0 1 2 3 4 5

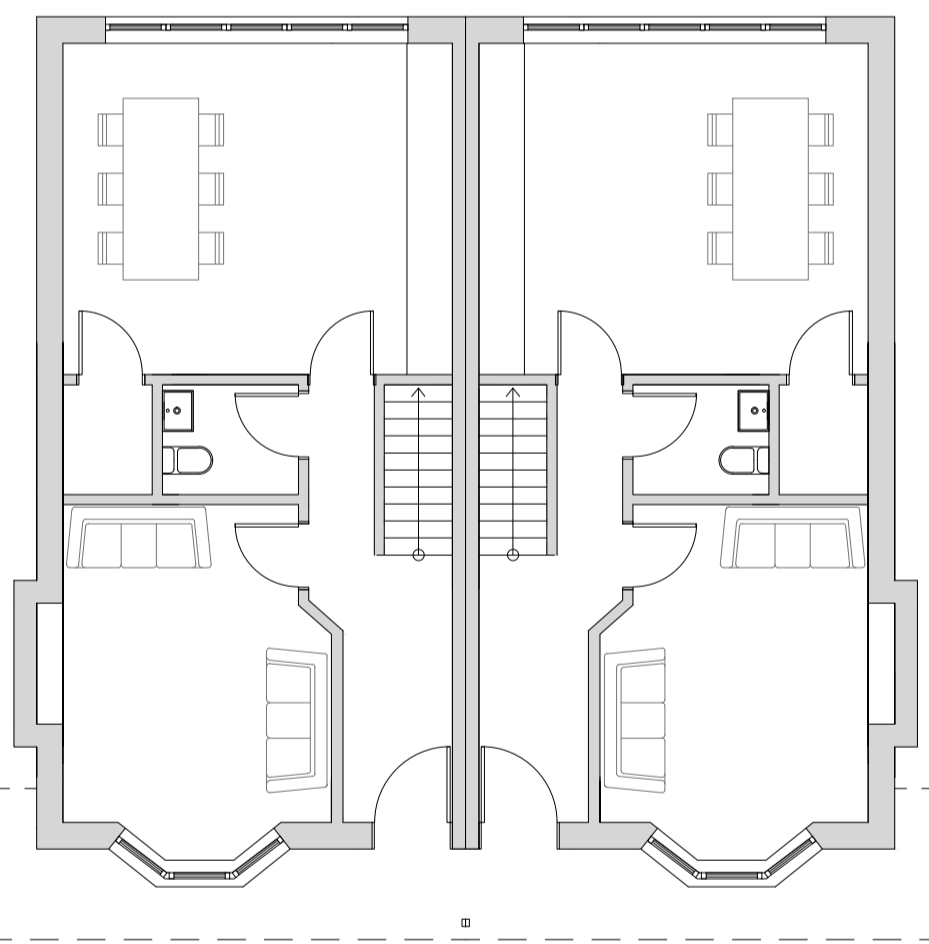


PROPOSED GROUND FLOOR PLAN

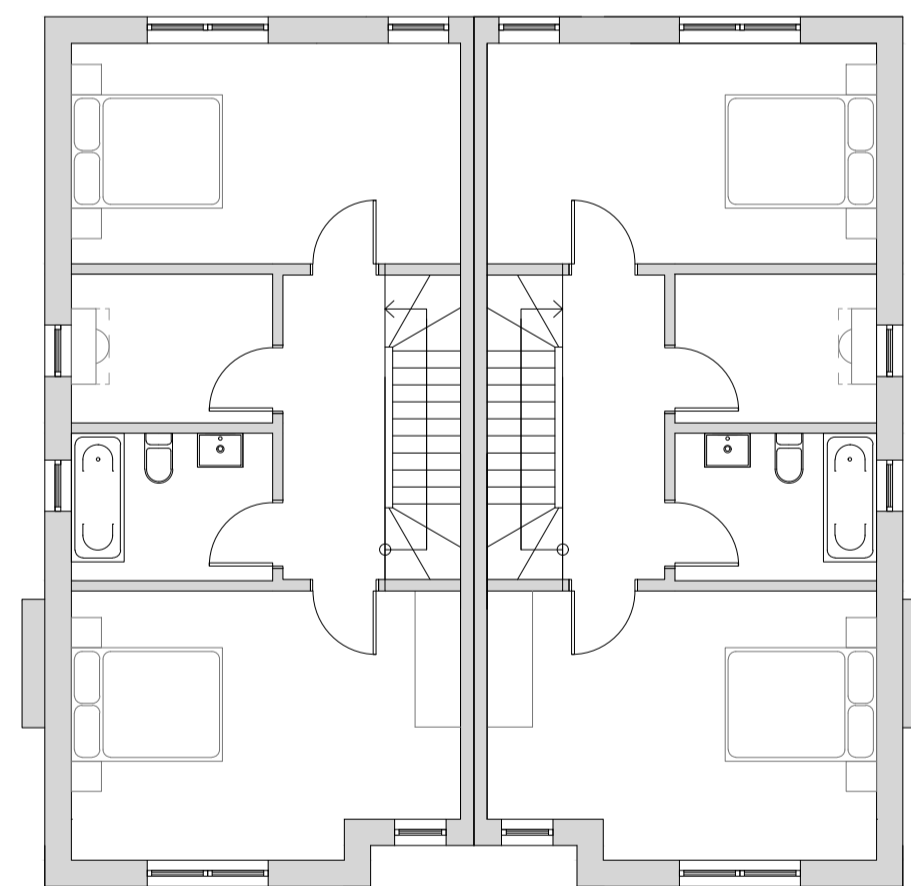

PROPOSED FIRST FLOOR PLAN

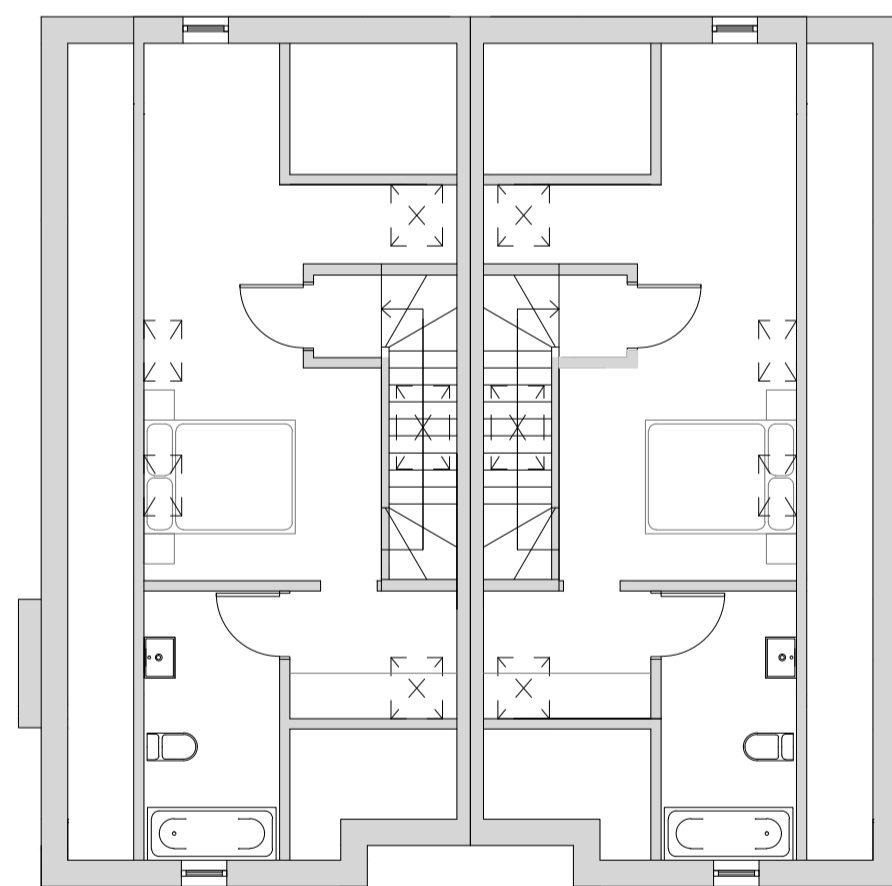

PROPOSED SECOND FLOOR PLAN

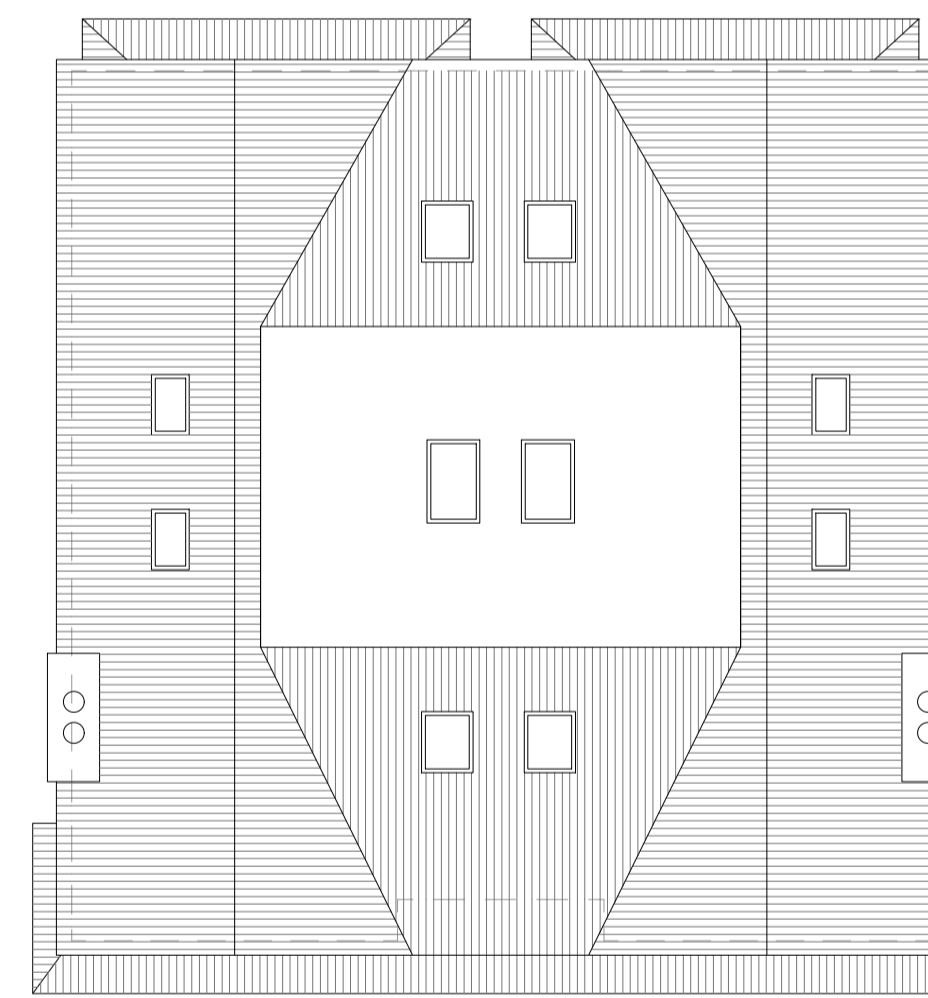

PROPOSED ROOF PLAN

PROPOSED FLOOR PLANS 1:100
0 1 2 3 4 5

Notes:

Rev	Comment	By	Date
B	Planning amendment	DS	07/12/2020
A	AMENDED DESIGN	DS	24/11/2020
-	Production of drawings	DS	31/08/2020

Stage:
3 - Developed Design

Client:
Private

Project:
121-123
Crowstone Road
Westcliff-on-sea
Essex
SS0 8LH

Drawing Title:
PROPOSED HOUSE C1 AND C2

Drawing no:
617P104

Revision: **B** Drawn by: DS

Project no: **617** Chkd by: ABG

Scale: 1:100 @ A1

SKARCHITECTS
533-555 London Road
Westcliff-on-Sea
SS0 9SZ
Tel: 01702 509250
Email: info@skarchitects.co.uk

Do not quote from this drawing.
Drawing to be kept in conjunction with all other issued drawings, documents and relevant consultants' information.
An acknowledgment of this drawing for guidance purposes only. All dimensions must be checked on site.
This information is subject to Building Control requirements and the requirements of all relevant statutory authorities and service providers.
© Skarchitects Ltd 2020