

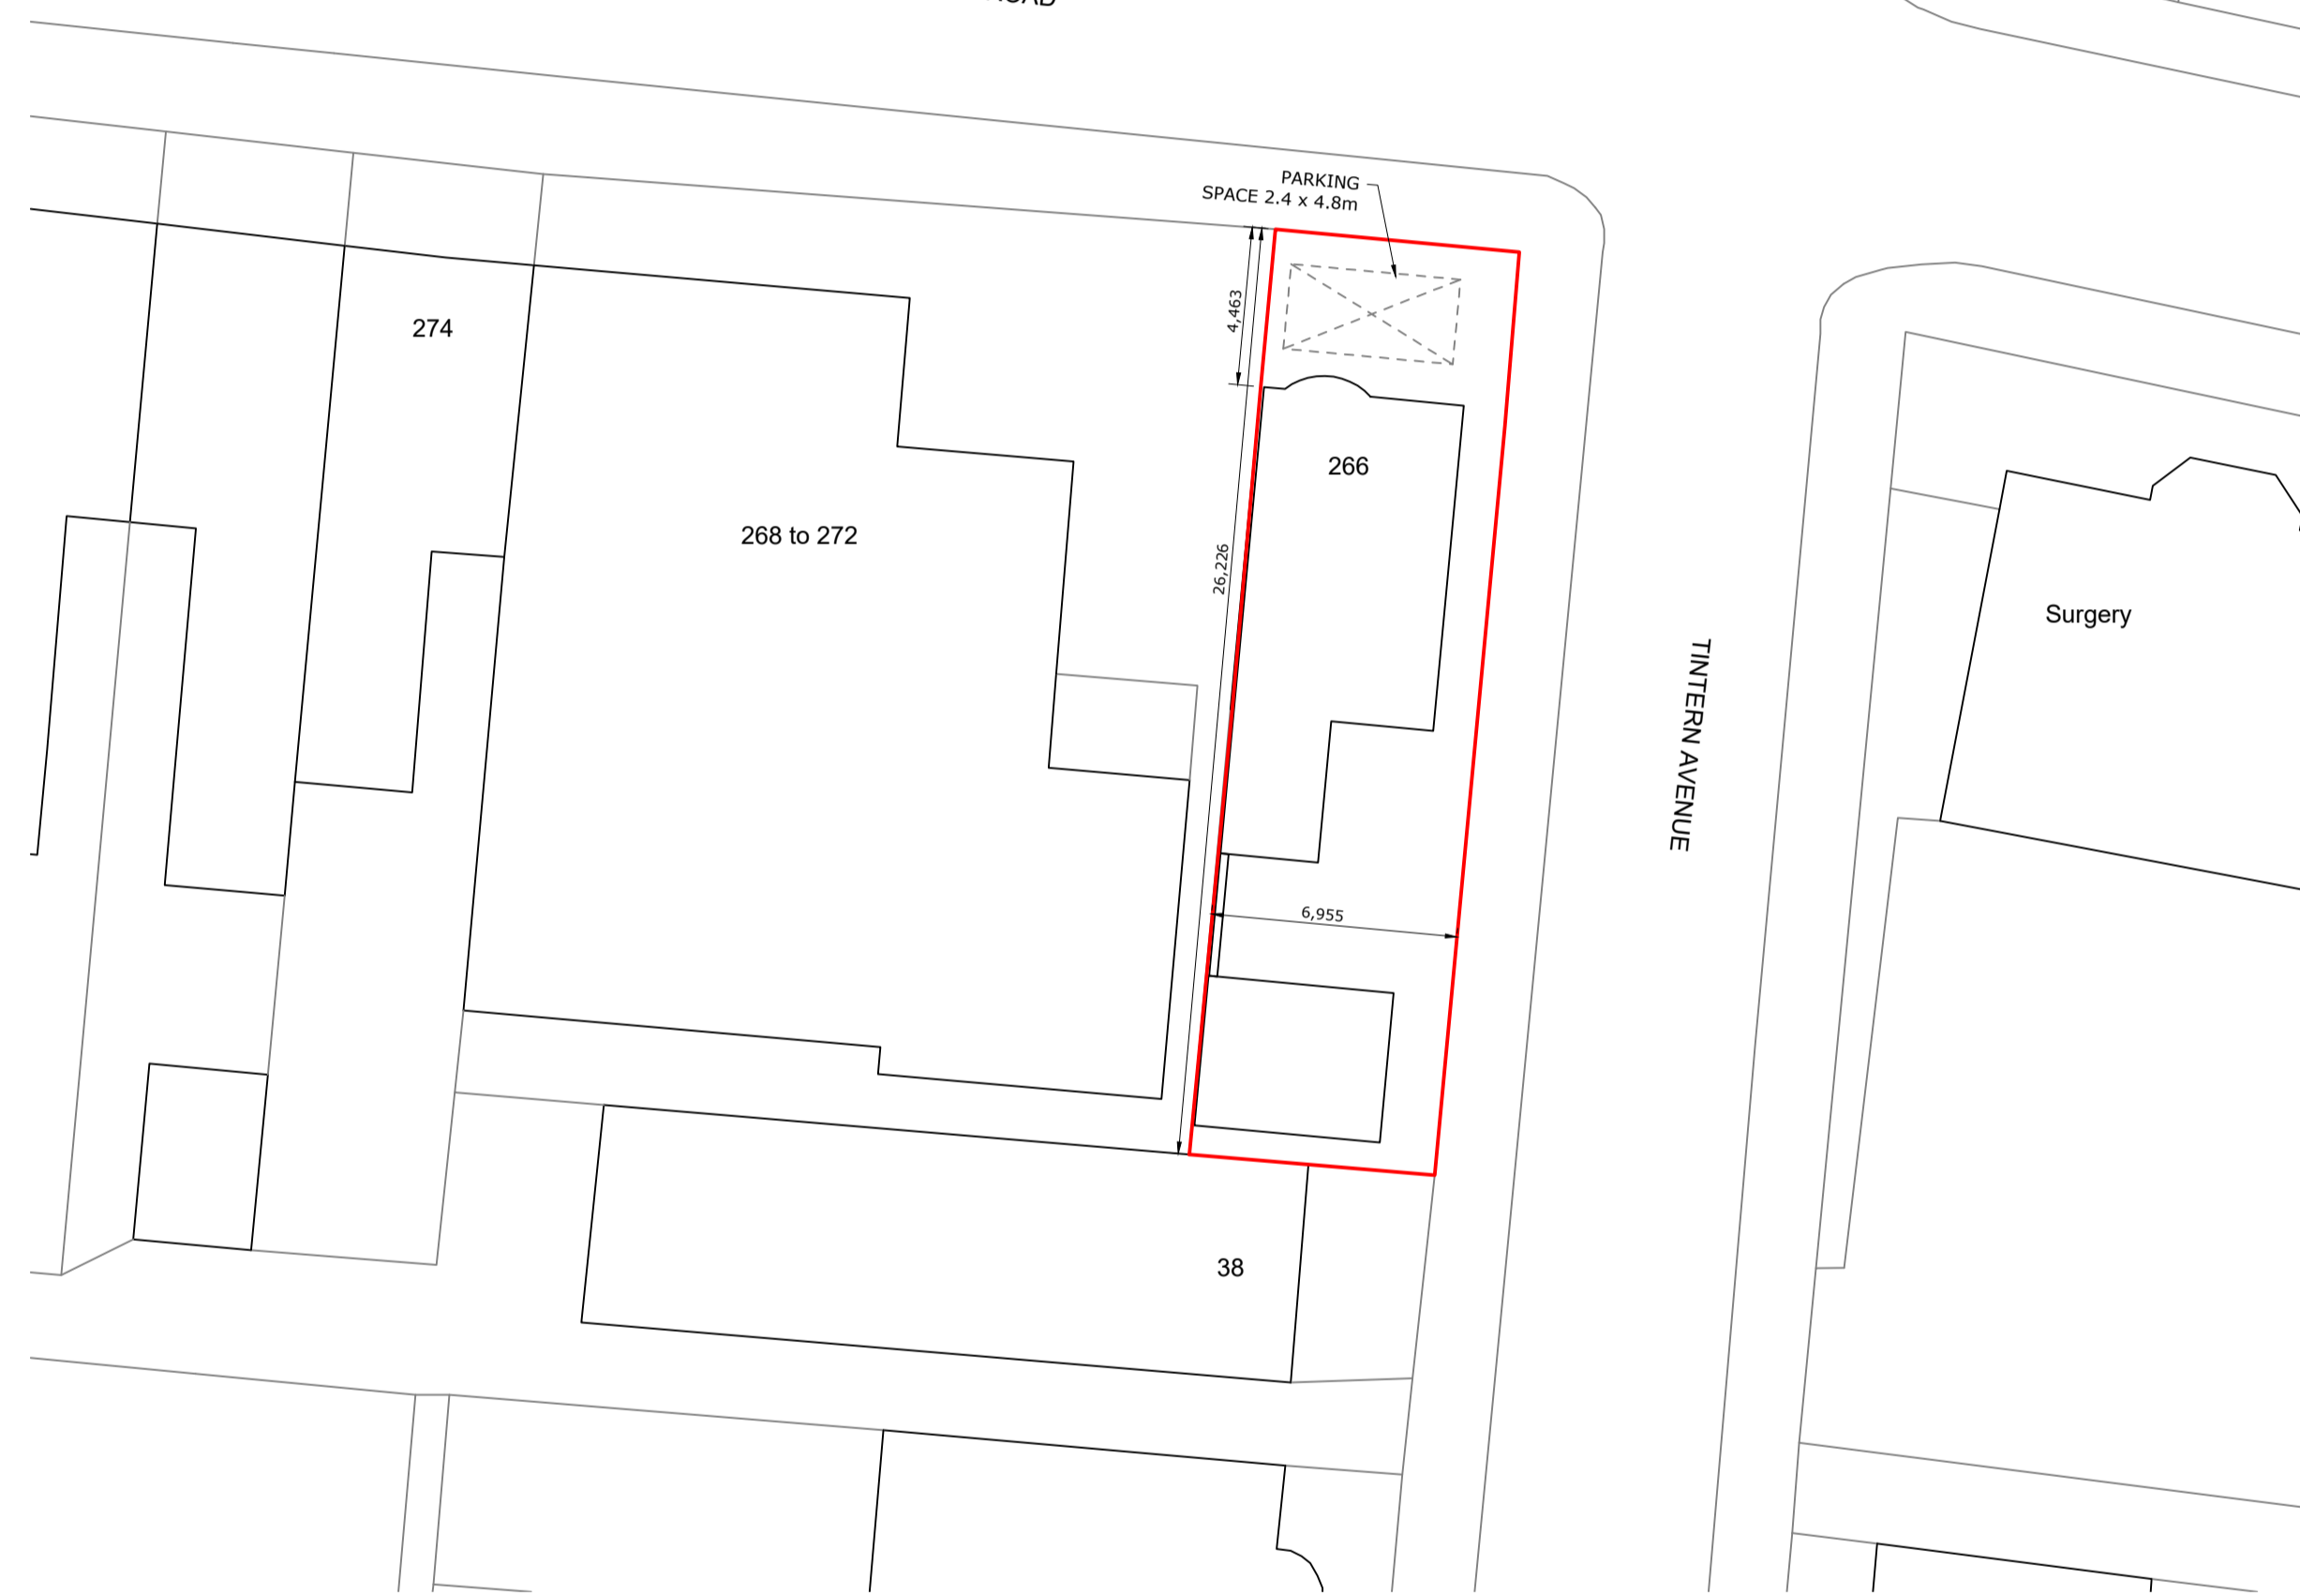


NOTES:
Do not scale this drawing. Work to figured dimensions only. Check all dimensions on site. Confirm any discrepancies prior to commencement of work.

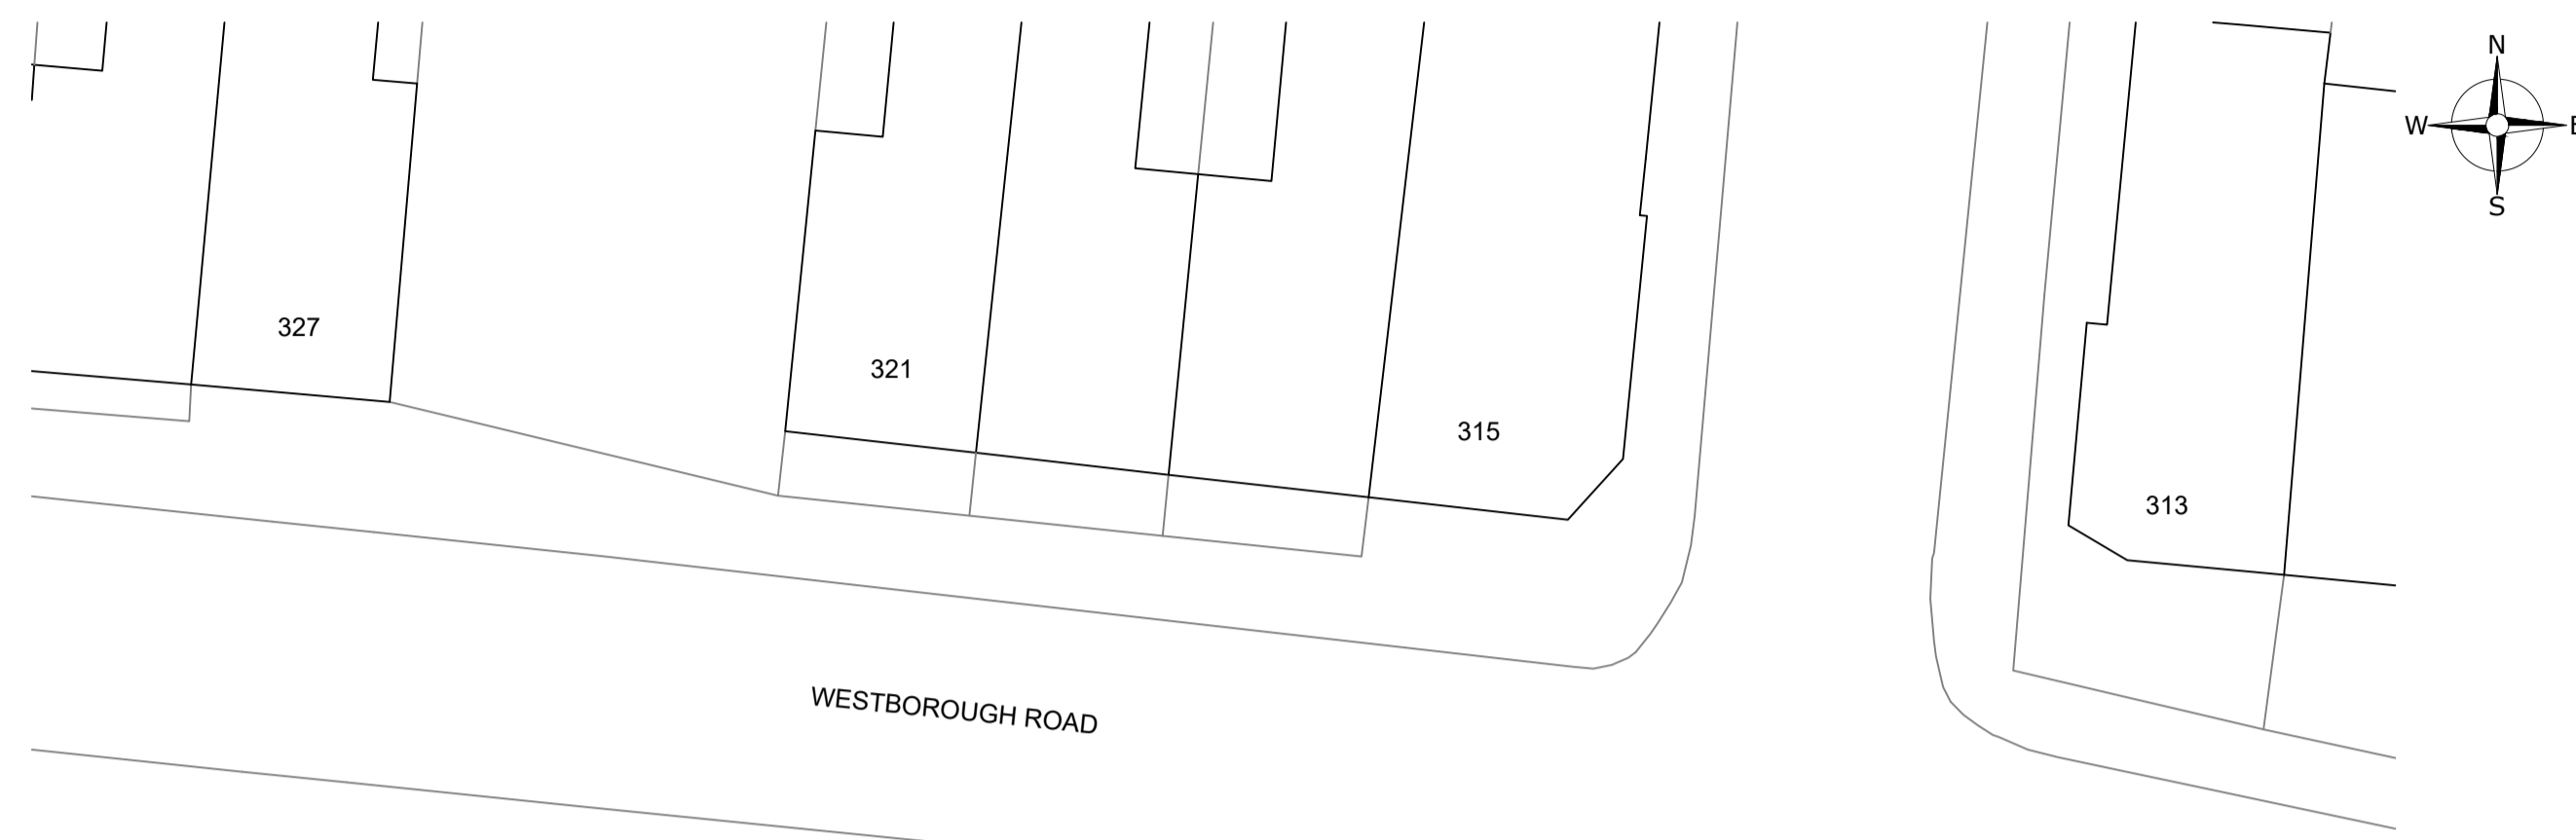

SITE PLAN
SCALE 1:200
0 1 2 3 4 5m

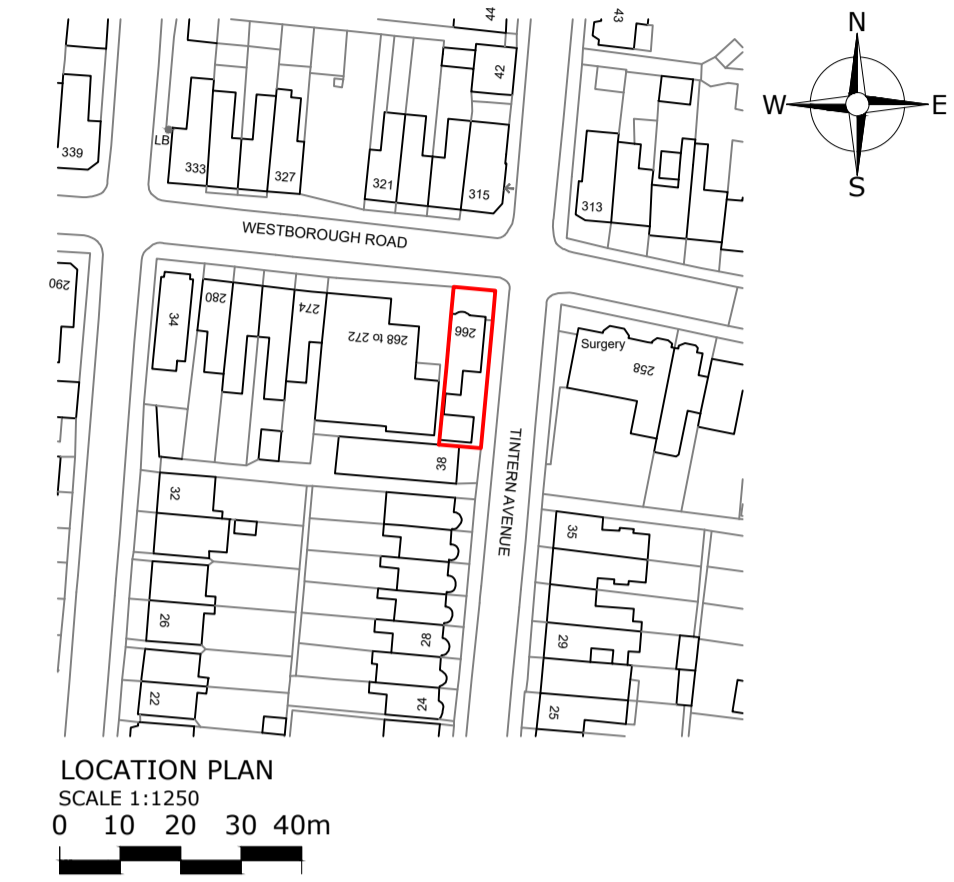

LOCATION PLAN
SCALE 1:1250
0 10 20 30 40m



BLOCK PLAN
SCALE 1:500
0 5 10 15 20m

Rev:01	08/20	Revised Site Plan
Rev:00	07/20	First Issue
Krystal Architecture Ltd		
A : 133 Brackley Crescent, Basildon, Essex, SS13 1RA		
T : 01268 454581 / 07999061557		
E : info@krystal-architecture.com		
W : www.krystal-architecture.com		
Project Address		
266 Westborough Road, Southend, Essex,		
Client Name		
Property Point Investments		
Drawing Title		
Location, Block & Site Plans		
Status		
Planning Drawings		
Drawing Number		Rev: 01
620-200		
Date	Scale	Drawn By
28.08.20	1:200/500/1250 @A1	WN