






Proposed Front Elevation 1:100
0 1 2 3 4 5

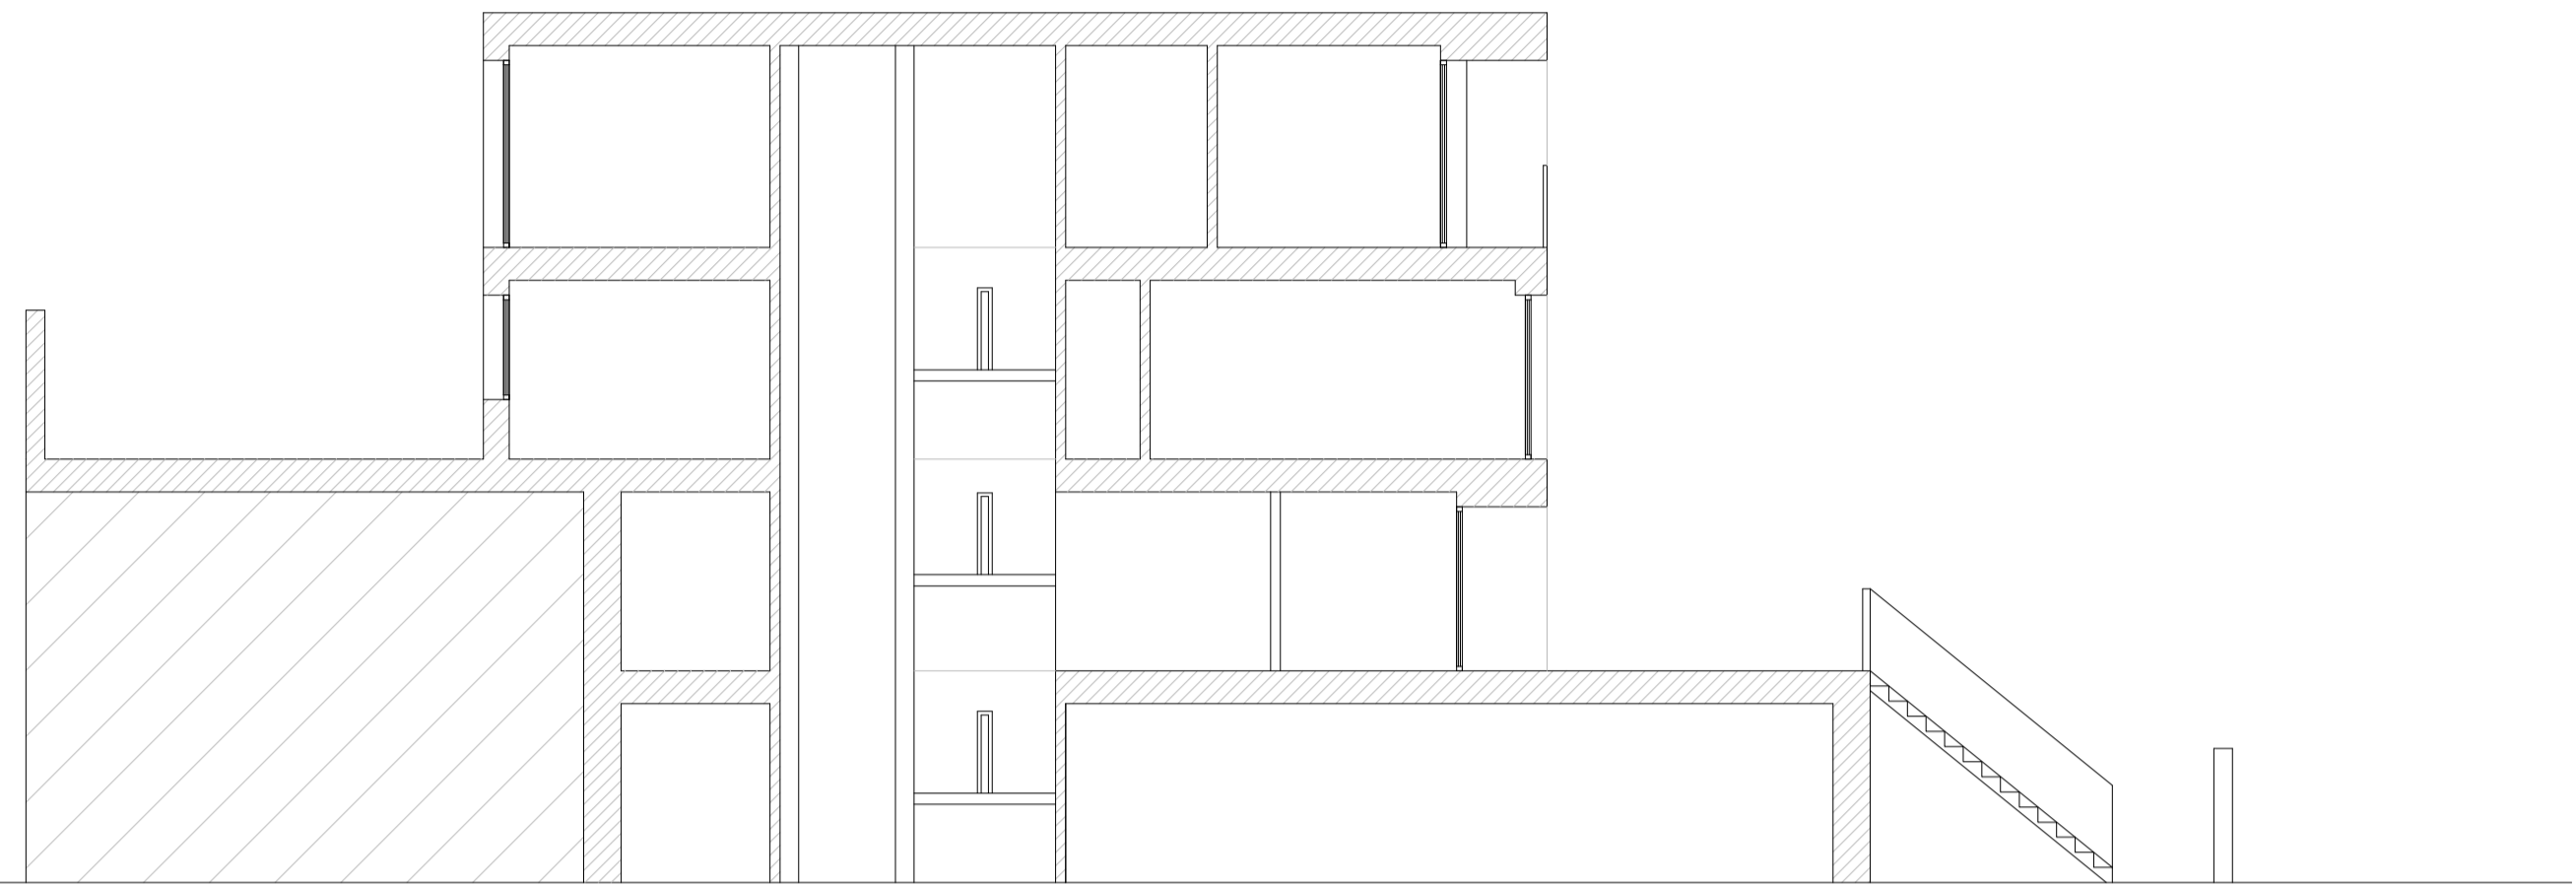

Proposed Section 1:100
0 1 2 3 4 5

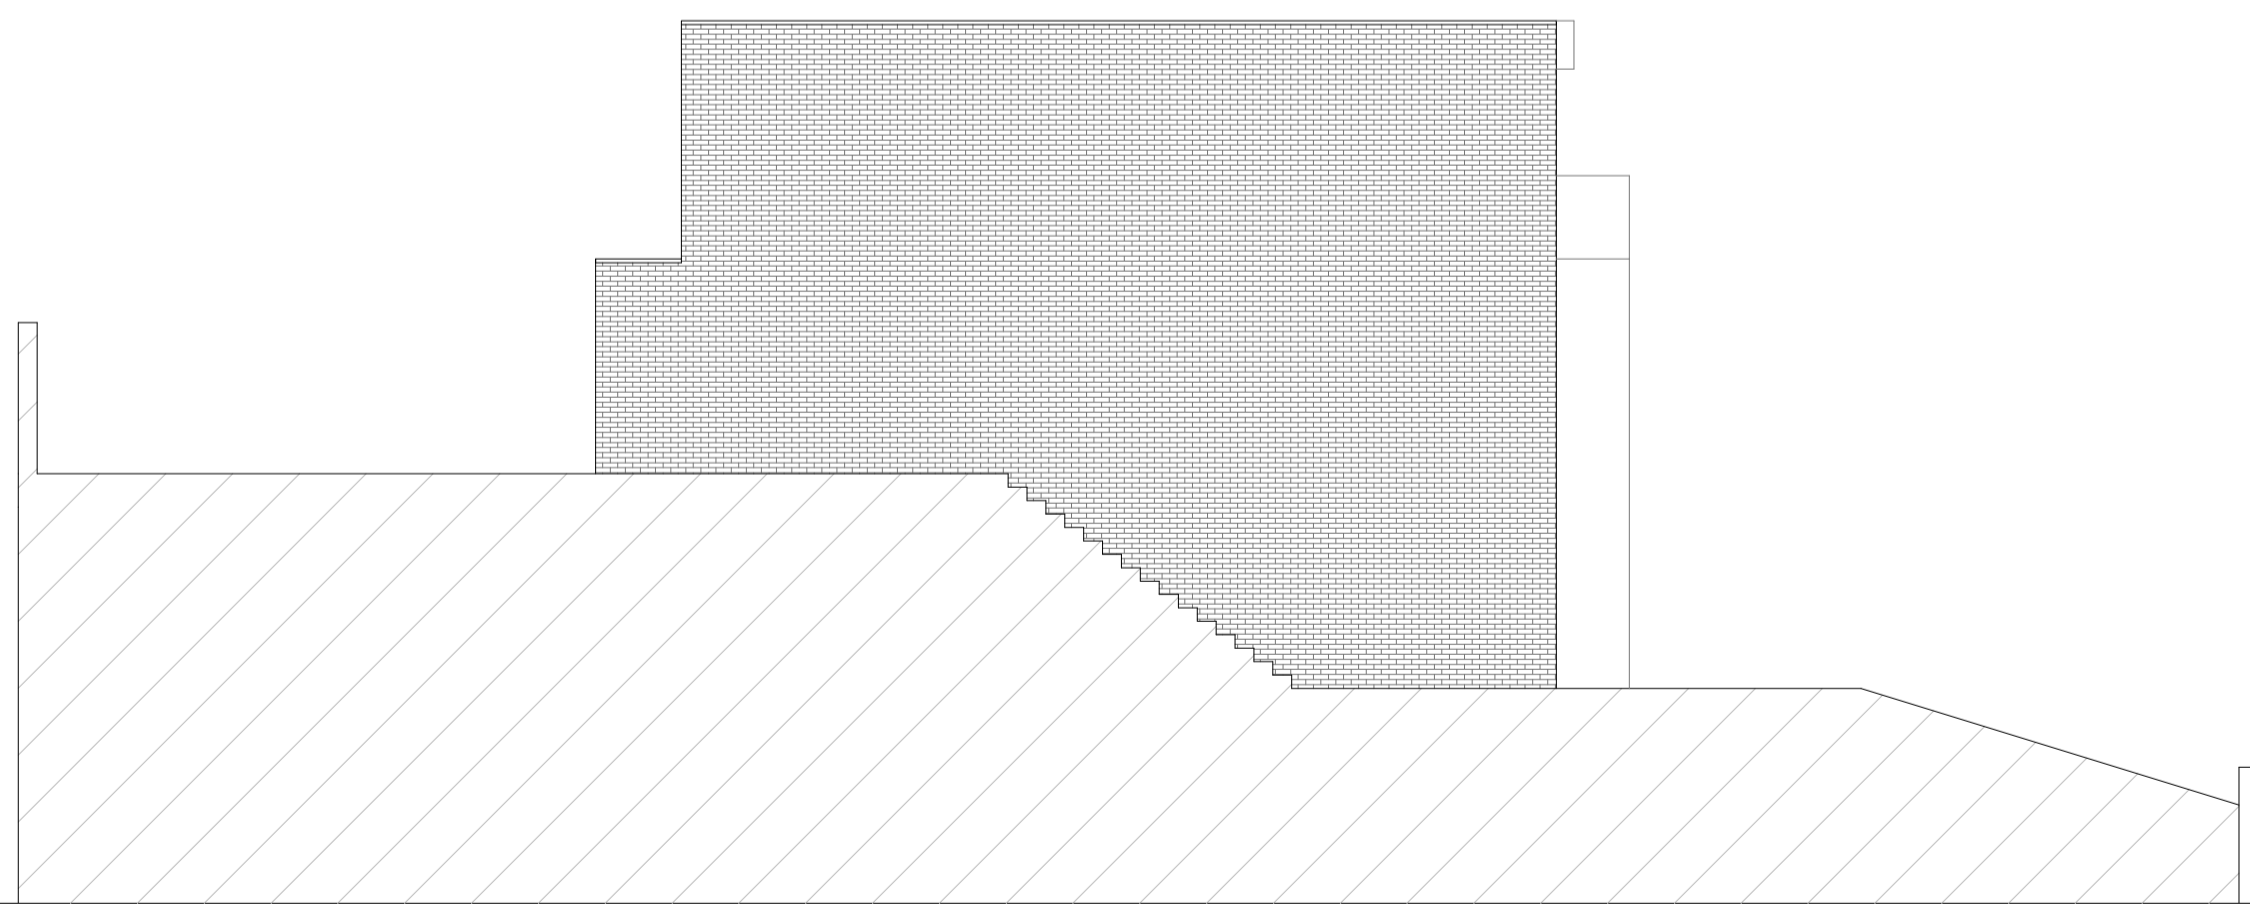

Proposed West Facing Elevation of Eastern House 1:100
0 1 2 3 4 5

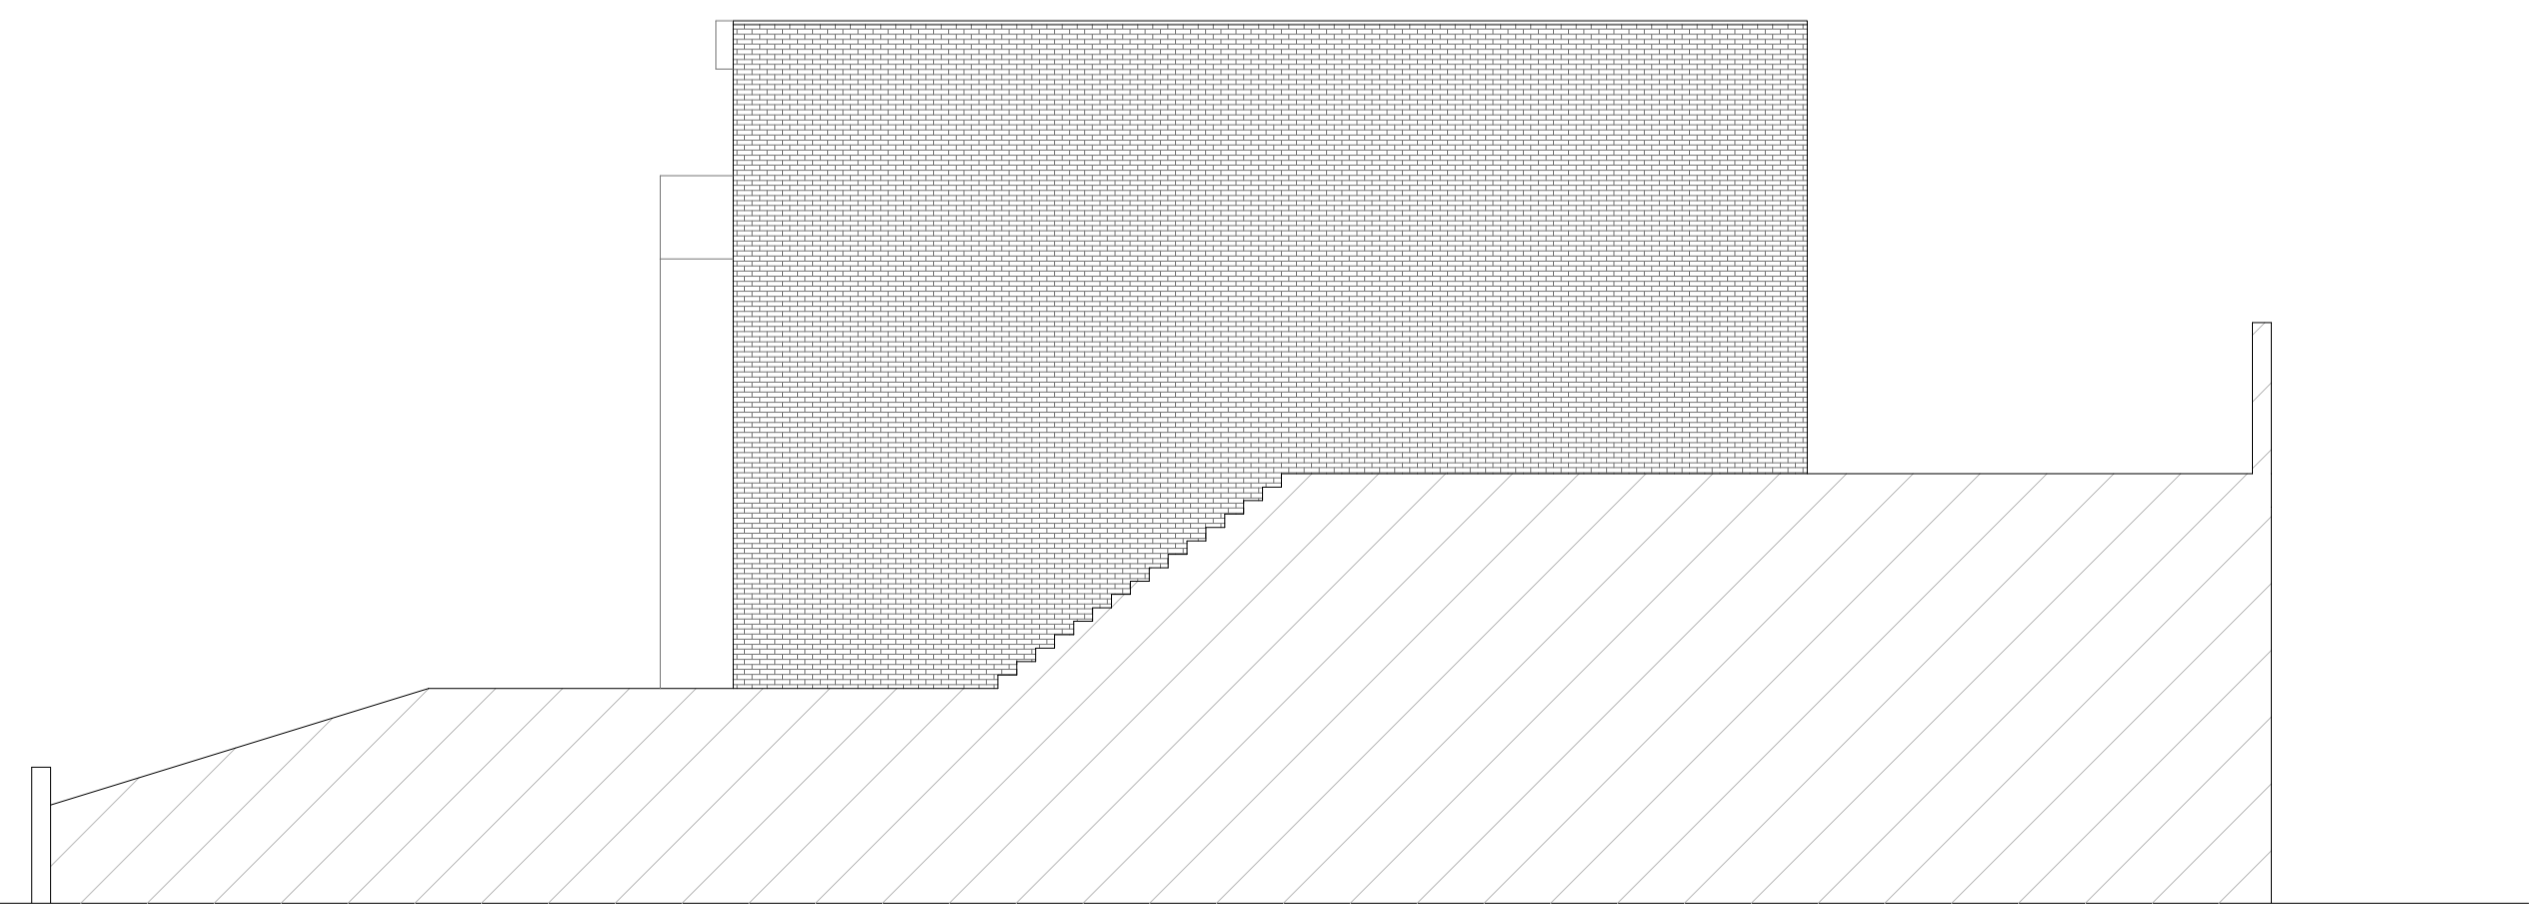

Proposed West Facing Elevation of Eastern House 1:100
0 1 2 3 4 5

Notes:

Rev	Comment	By	Date
D	Revised Proposal	ABG	11/01/2021
C	Revised Proposal	ABG	01/12/2020
B	Revised Proposal	ABG	04/11/2020
A	Revised Proposal	ABG	03/06/2020
-	Planning	ABG	09/03/2020

Stage:
Planning

Client:

Project:
27 Leigh Park Road

Drawing Title:
Proposed Elevations and Sections

Drawing no:
582P06

Revision: **D** Drawn by: ABG

Project no: **582** Chkd by: ---

Scale: 1:100 @ A1

SKARCHITECTS
803-805 London Road
Westoff-on-Sea
SS0 9SZ
Tel: 01702 509250
Email: info@skarchitects.co.uk

Do not scale from this drawing.
Drawing to be read in conjunction with all other issued drawings, documents and relevant consultants' information.
All dimensions on this drawing for guidance purposes only. All dimensions must be checked onsite.
This information is subject to Building Control requirements and the requirements of all relevant statutory authorities and service providers.
© SKARCHITECTS Ltd 2018