





Proposed Rear Elevation 1:100  
0 1 2 3 4 5

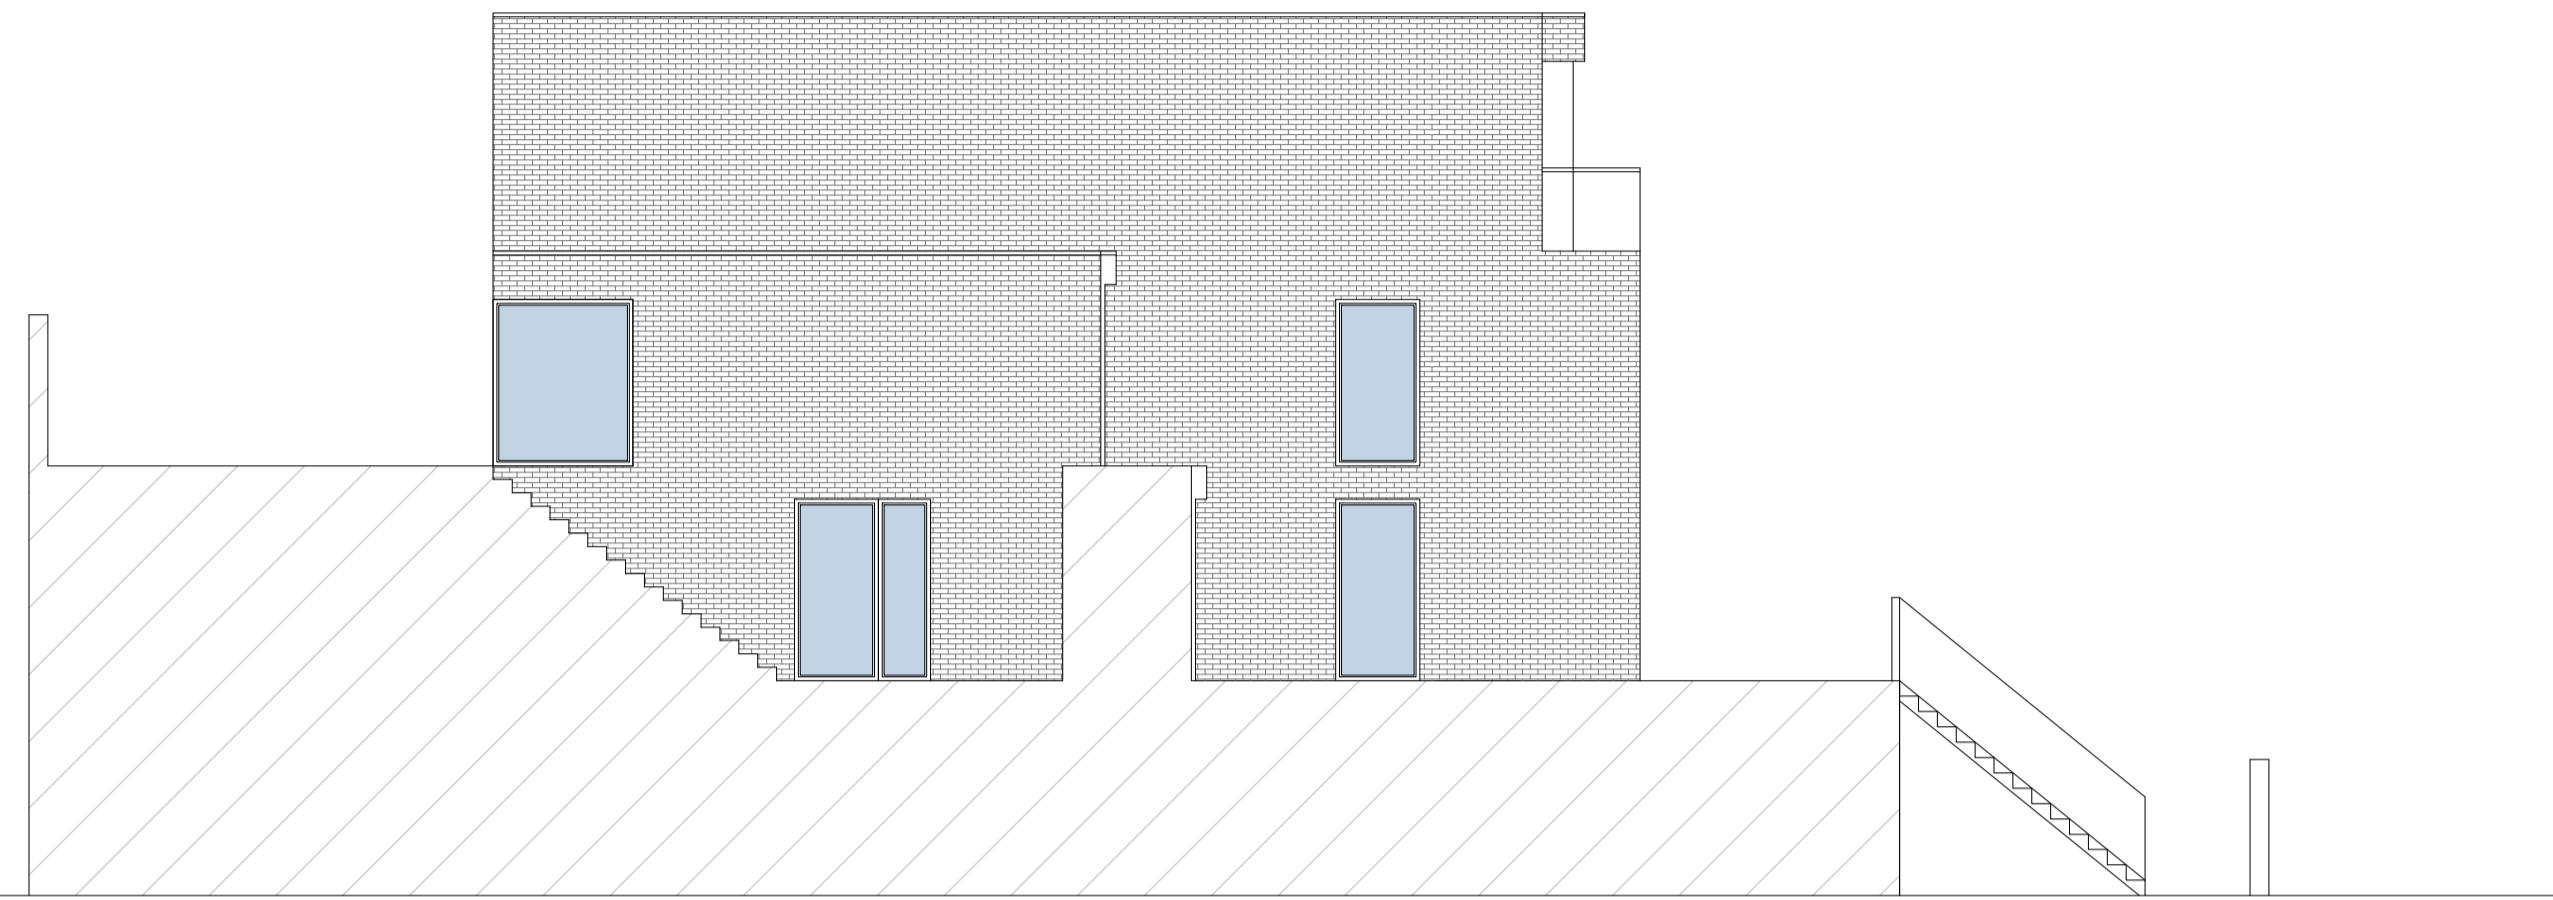

Proposed Western Elevation of West House 1:100  
0 1 2 3 4 5

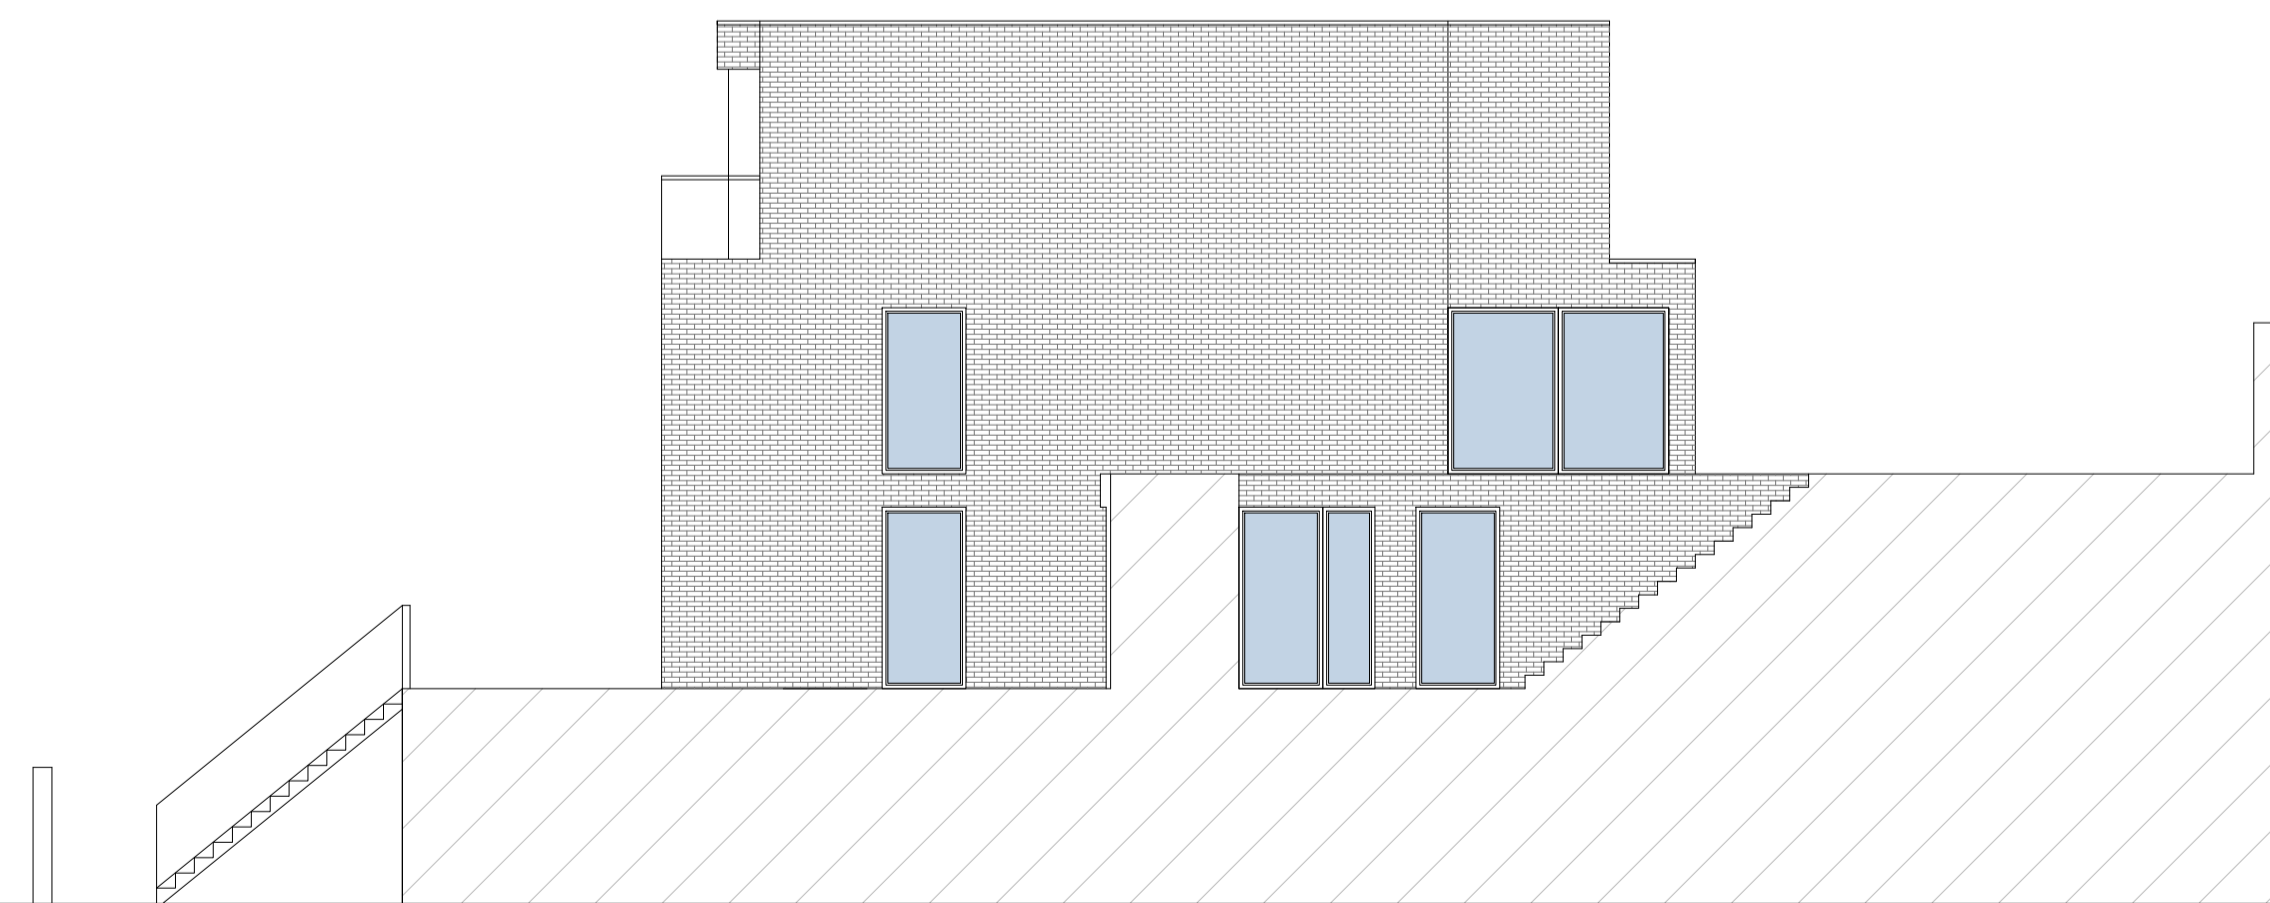

Proposed Eastern Elevation of East House 1:100  
0 1 2 3 4 5

Notes:

Rev	Comment	By	Date
D	Revised Proposal	ABG	11/01/2021
C	Revised Proposal	ABG	01/12/2020
B	Revised Proposal	ABG	04/11/2020
A	Revised Proposal	ABG	03/06/2020
-	Planning	ABG	09/03/2020

Stage:  
Planning

Client:  
---

Project:  
27 Leigh Park Road  
---  
---

Drawing Title:  
Proposed Elevations and Sections

Drawing no:  
**582P07**

Revision: **D** Drawn by: ABG

Project no: **582** Chkd by: ---

Scale: 1:100 @ A1

**SKARCHITECTS**

803-806 London Road  
Westoff-on-Sea  
SS0 9SZ  
Tel: 01702 509250  
Email: info@skarchitects.co.uk

Do not scale from this drawing.  
Drawing to be read in conjunction with all other issued drawings, documents and relevant consultant information.  
All dimensions on this drawing in 'R' indicate purposes only. All dimensions must be checked onsite.  
This information is subject to Building Control requirements and the requirements of all relevant statutory authorities and service providers.  
© SKARCHITECTS Ltd 2018