





Proposed Front Elevation 1:100



Proposed Side Elevation 1:100

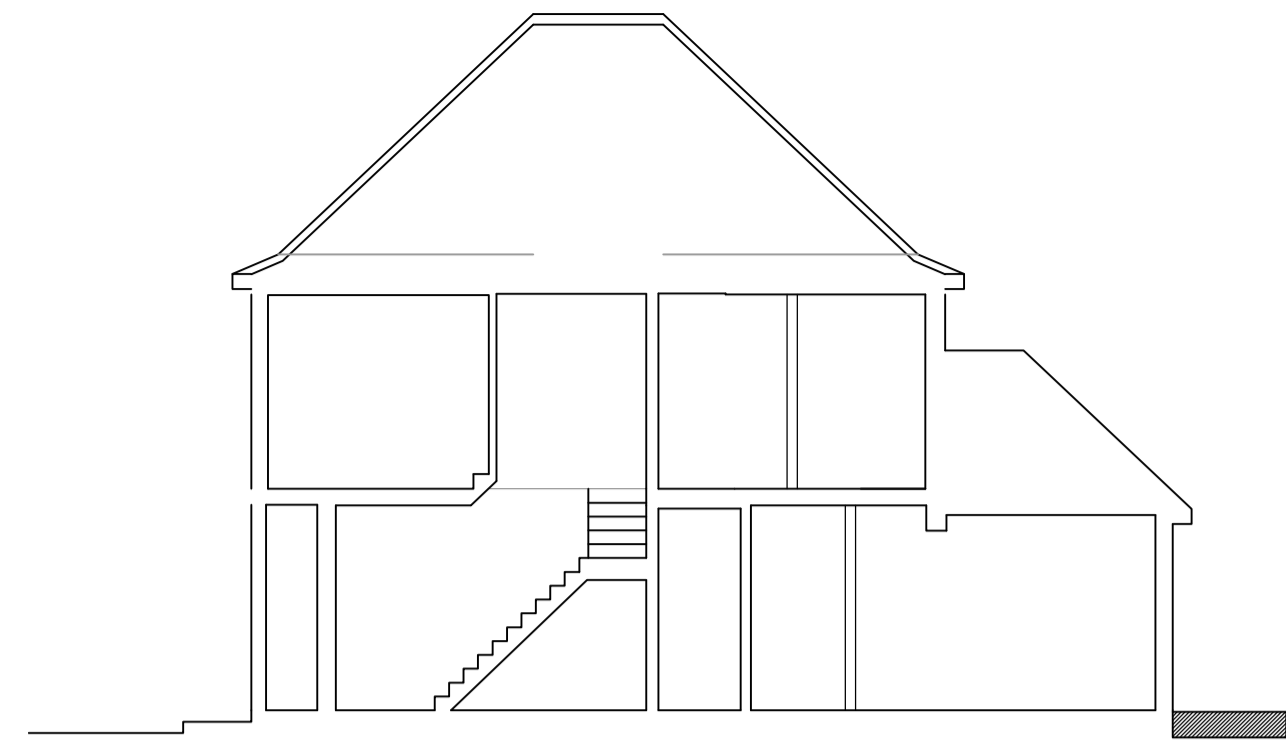

Proposed Section 1:100

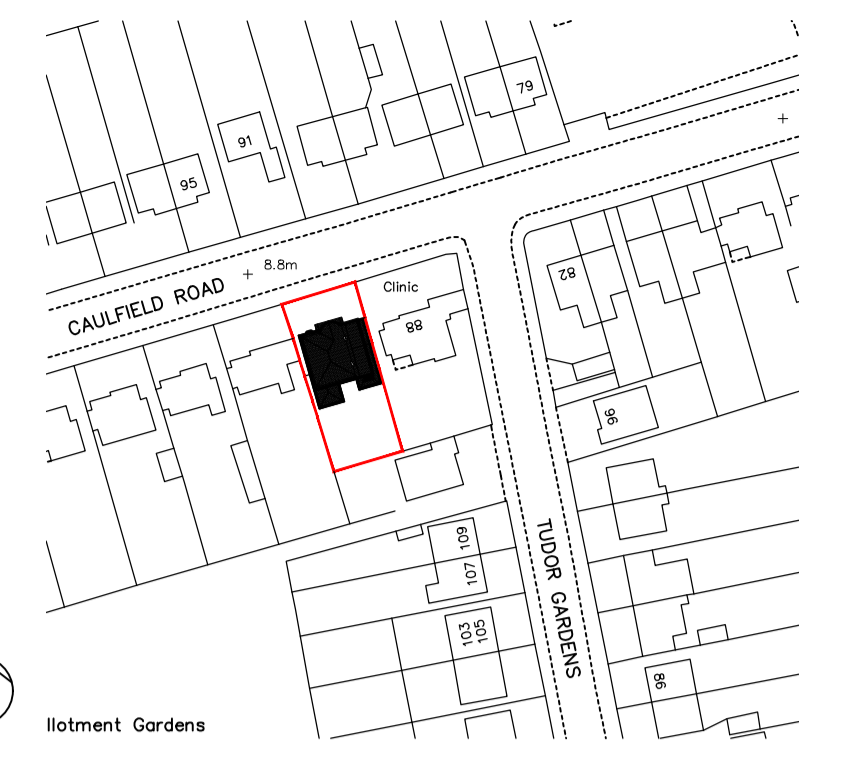


North


Existing Location Plan 1:1250



Proposed Rear Elevation 1:100

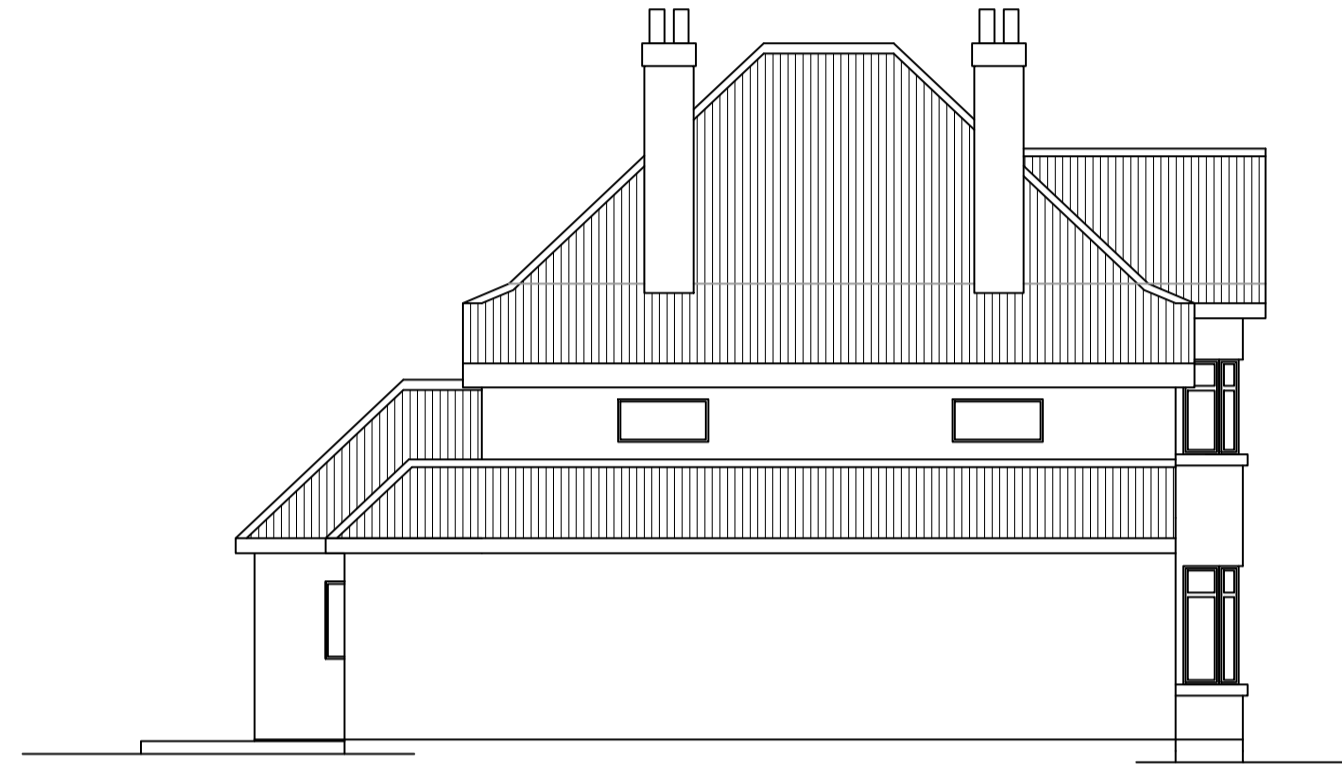


Proposed Side Elevation 1:100

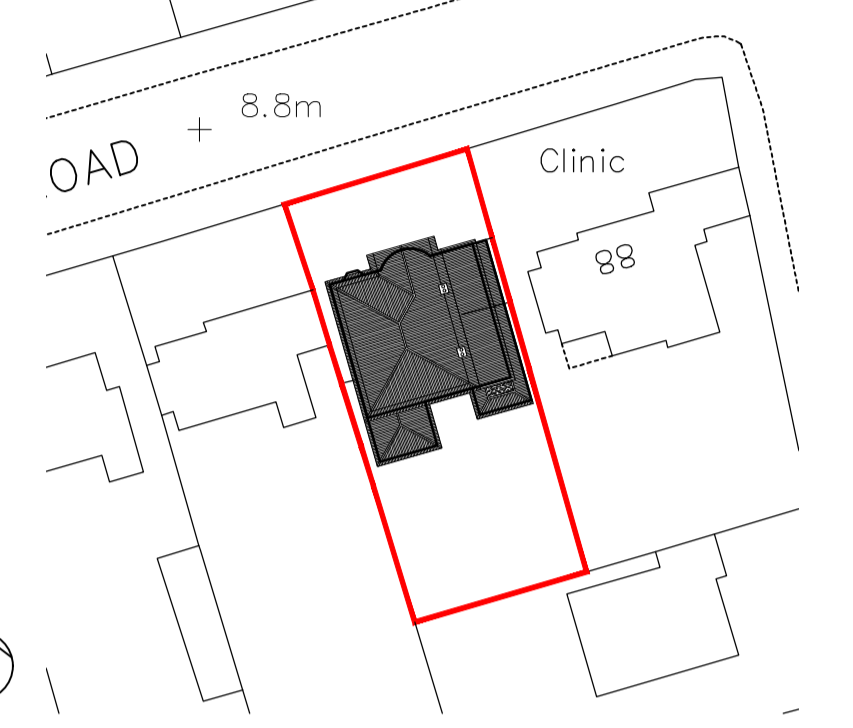


North


Existing Block Plan 1:500

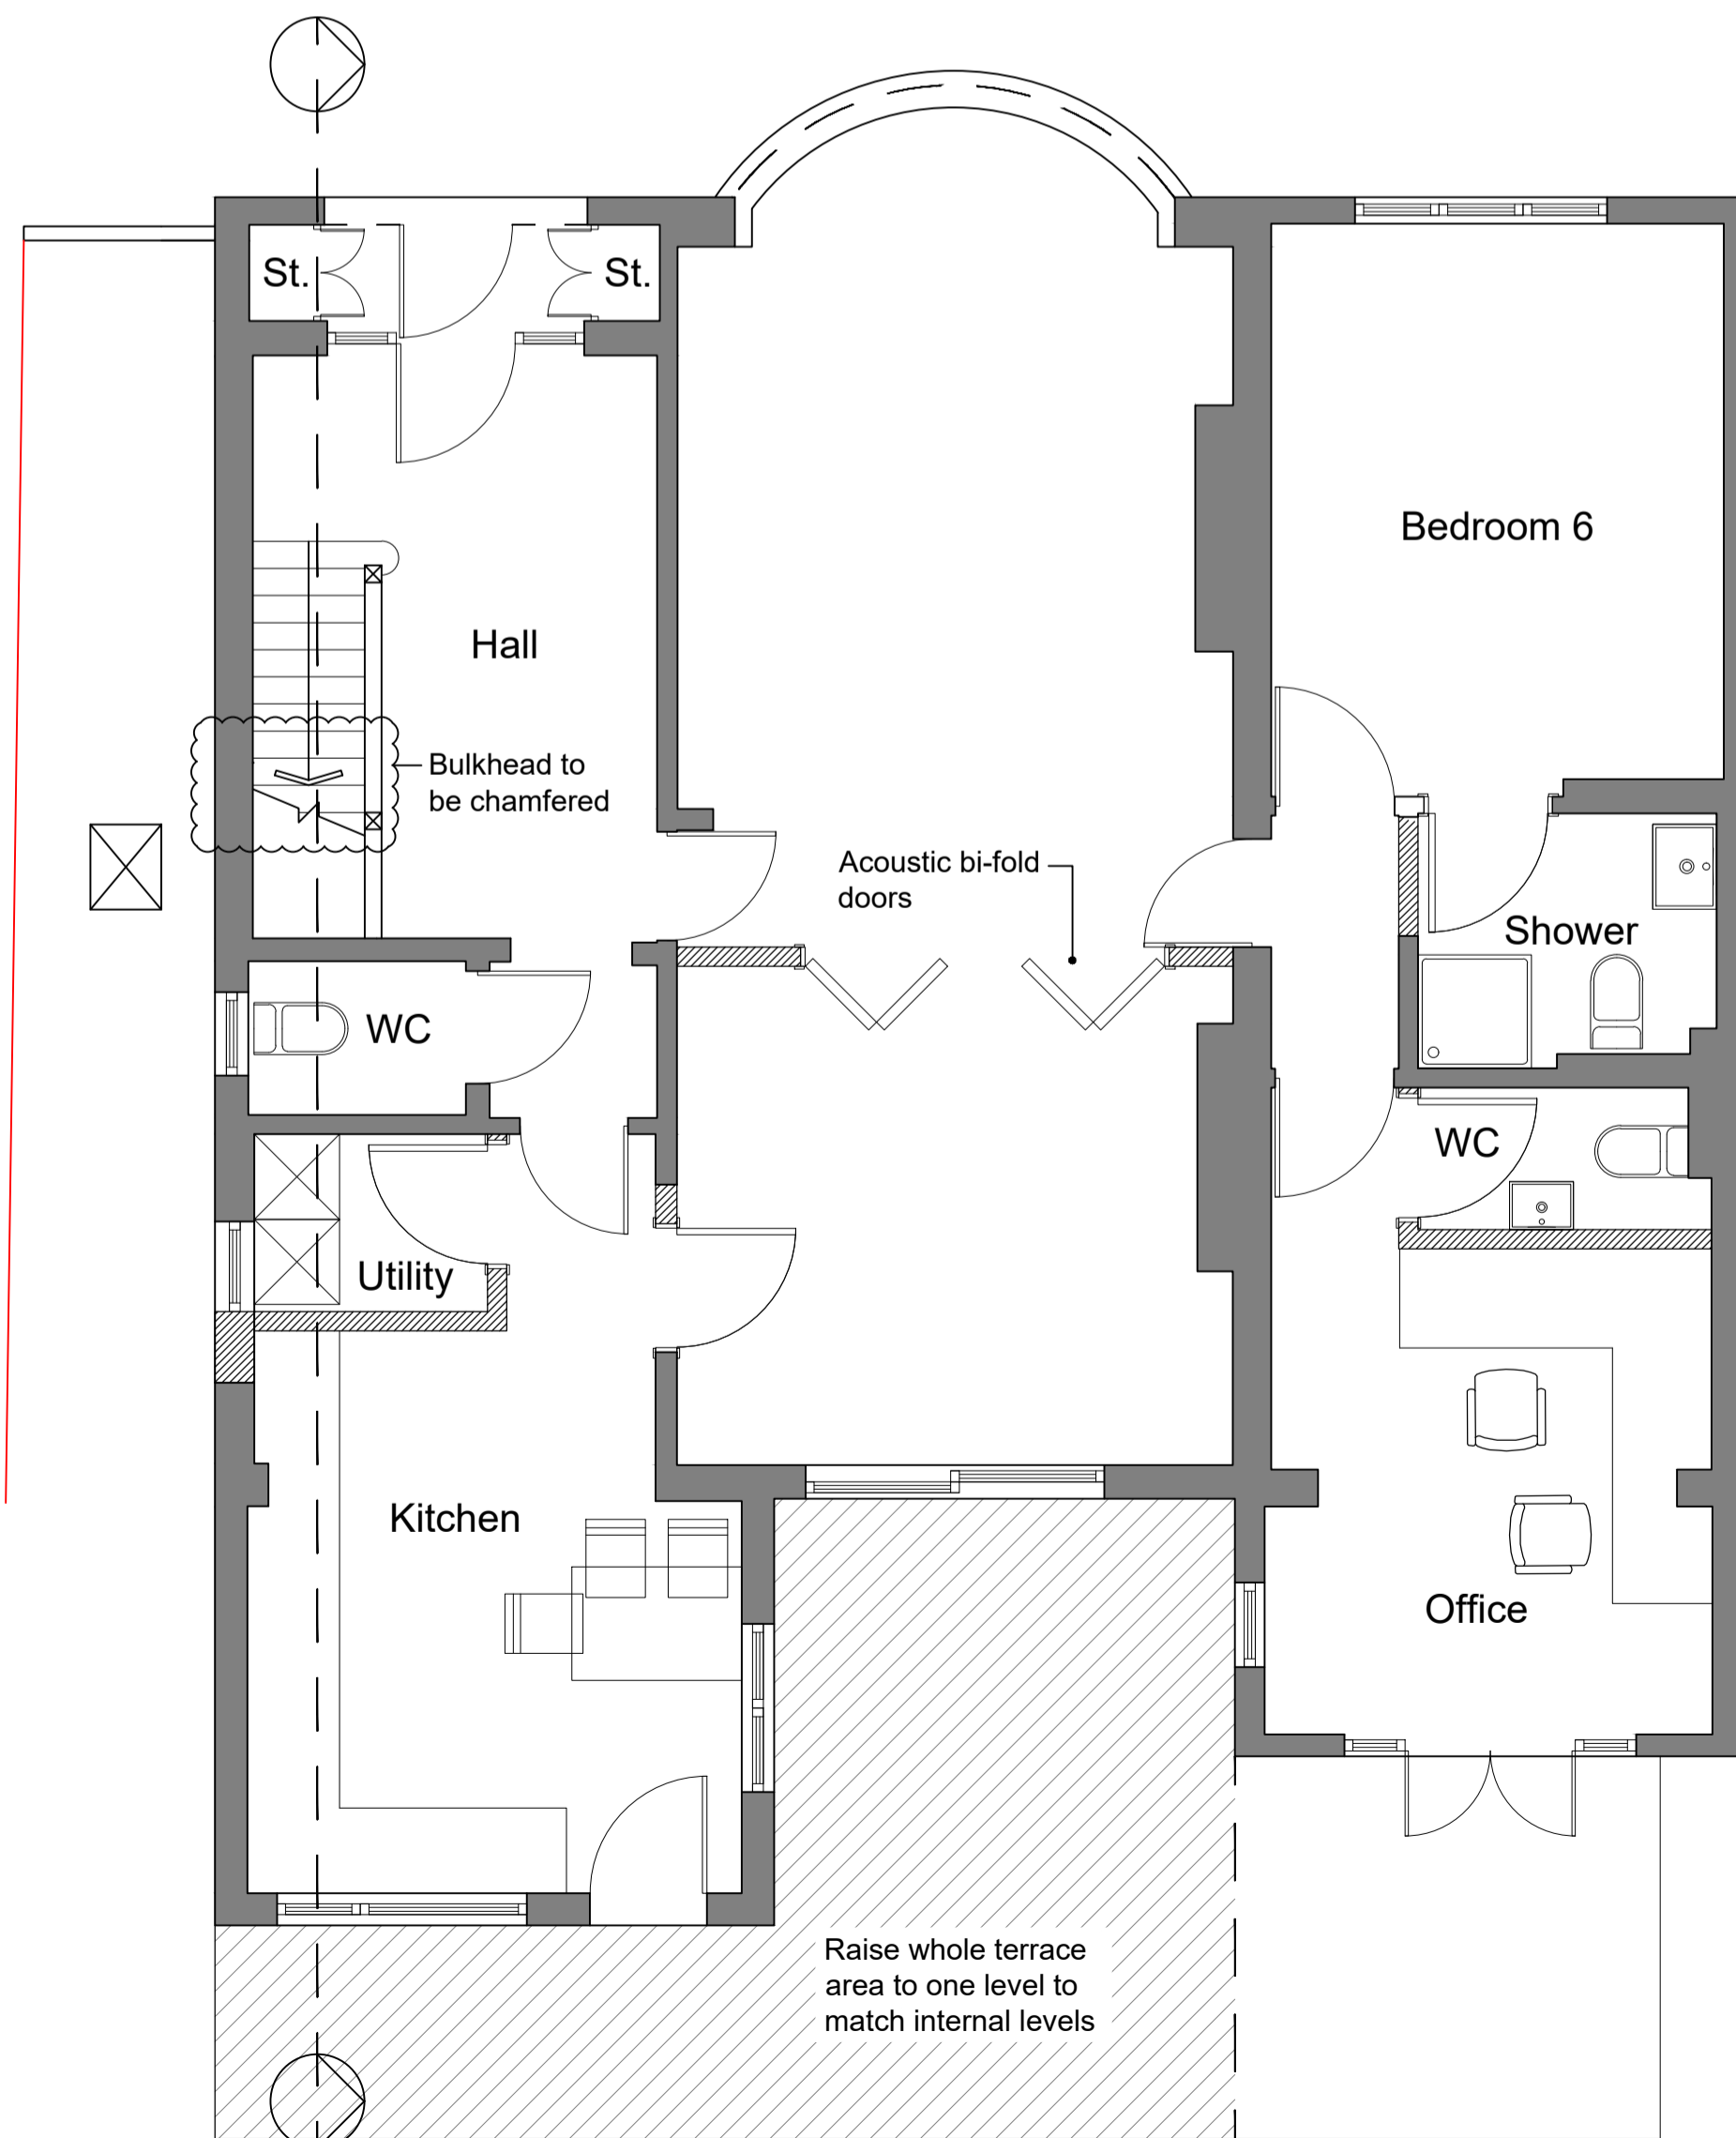

Proposed Ground Floor Plan 1:50

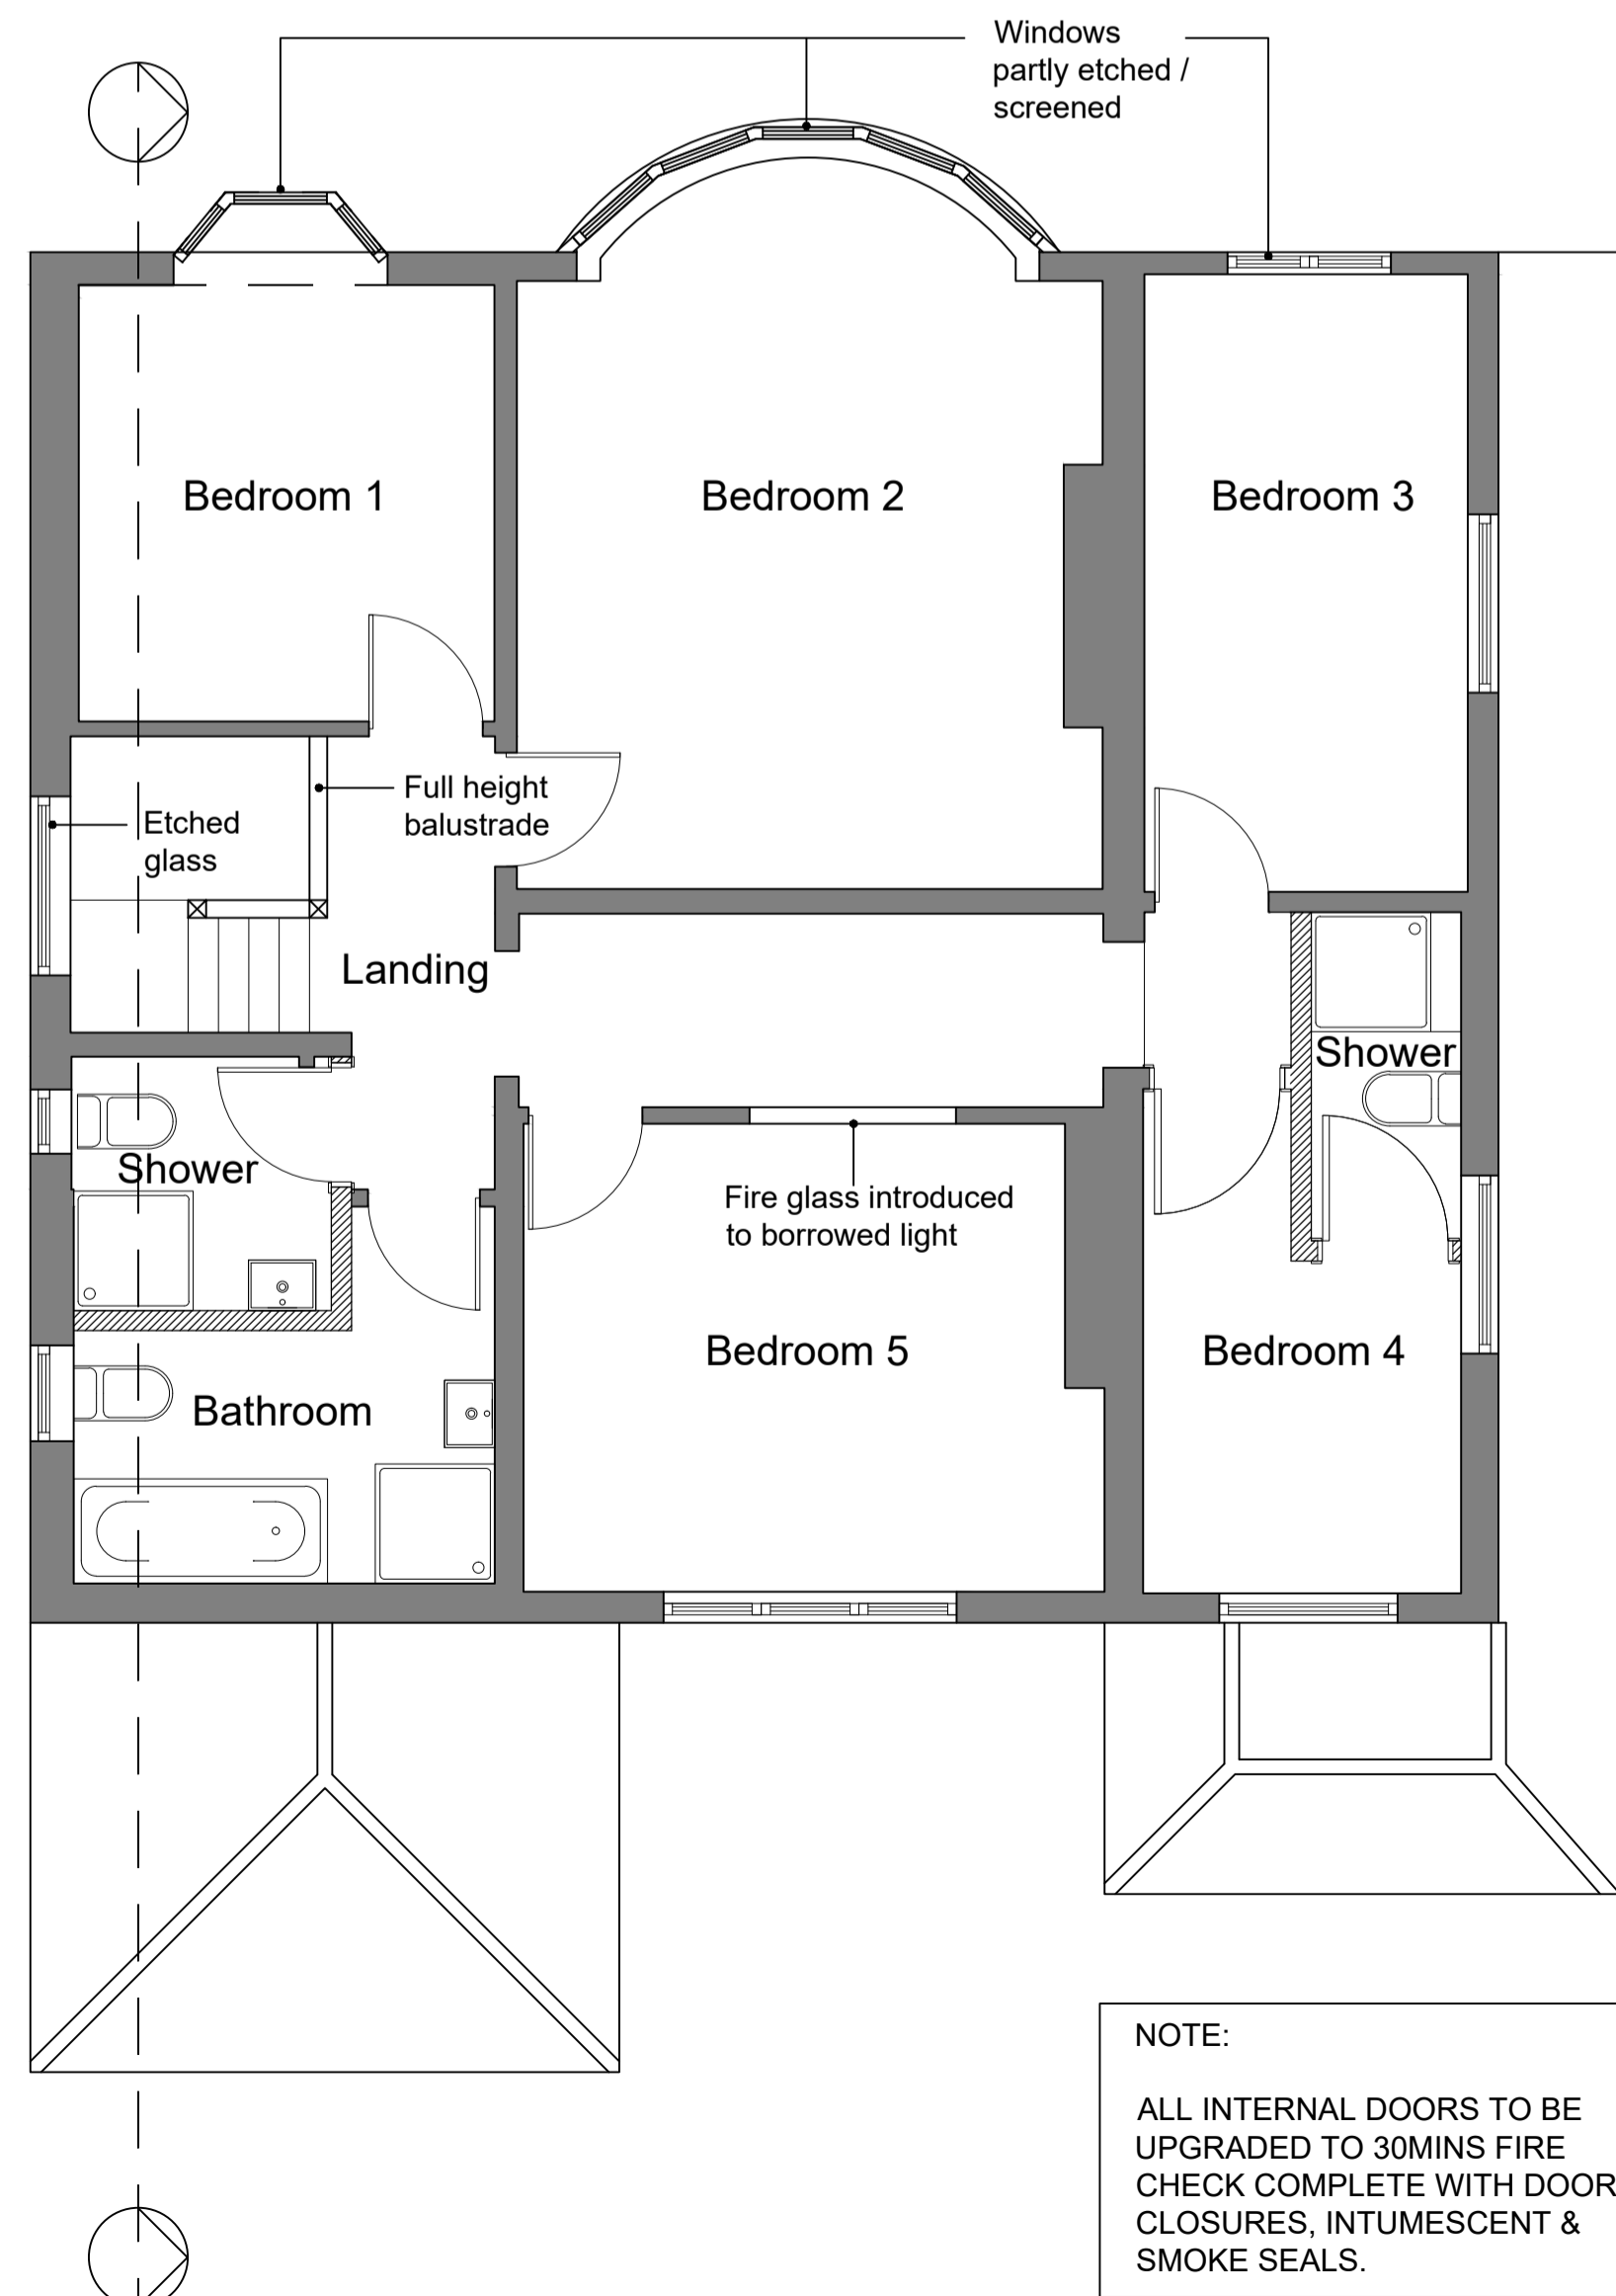

Proposed First Floor Plan 1:50

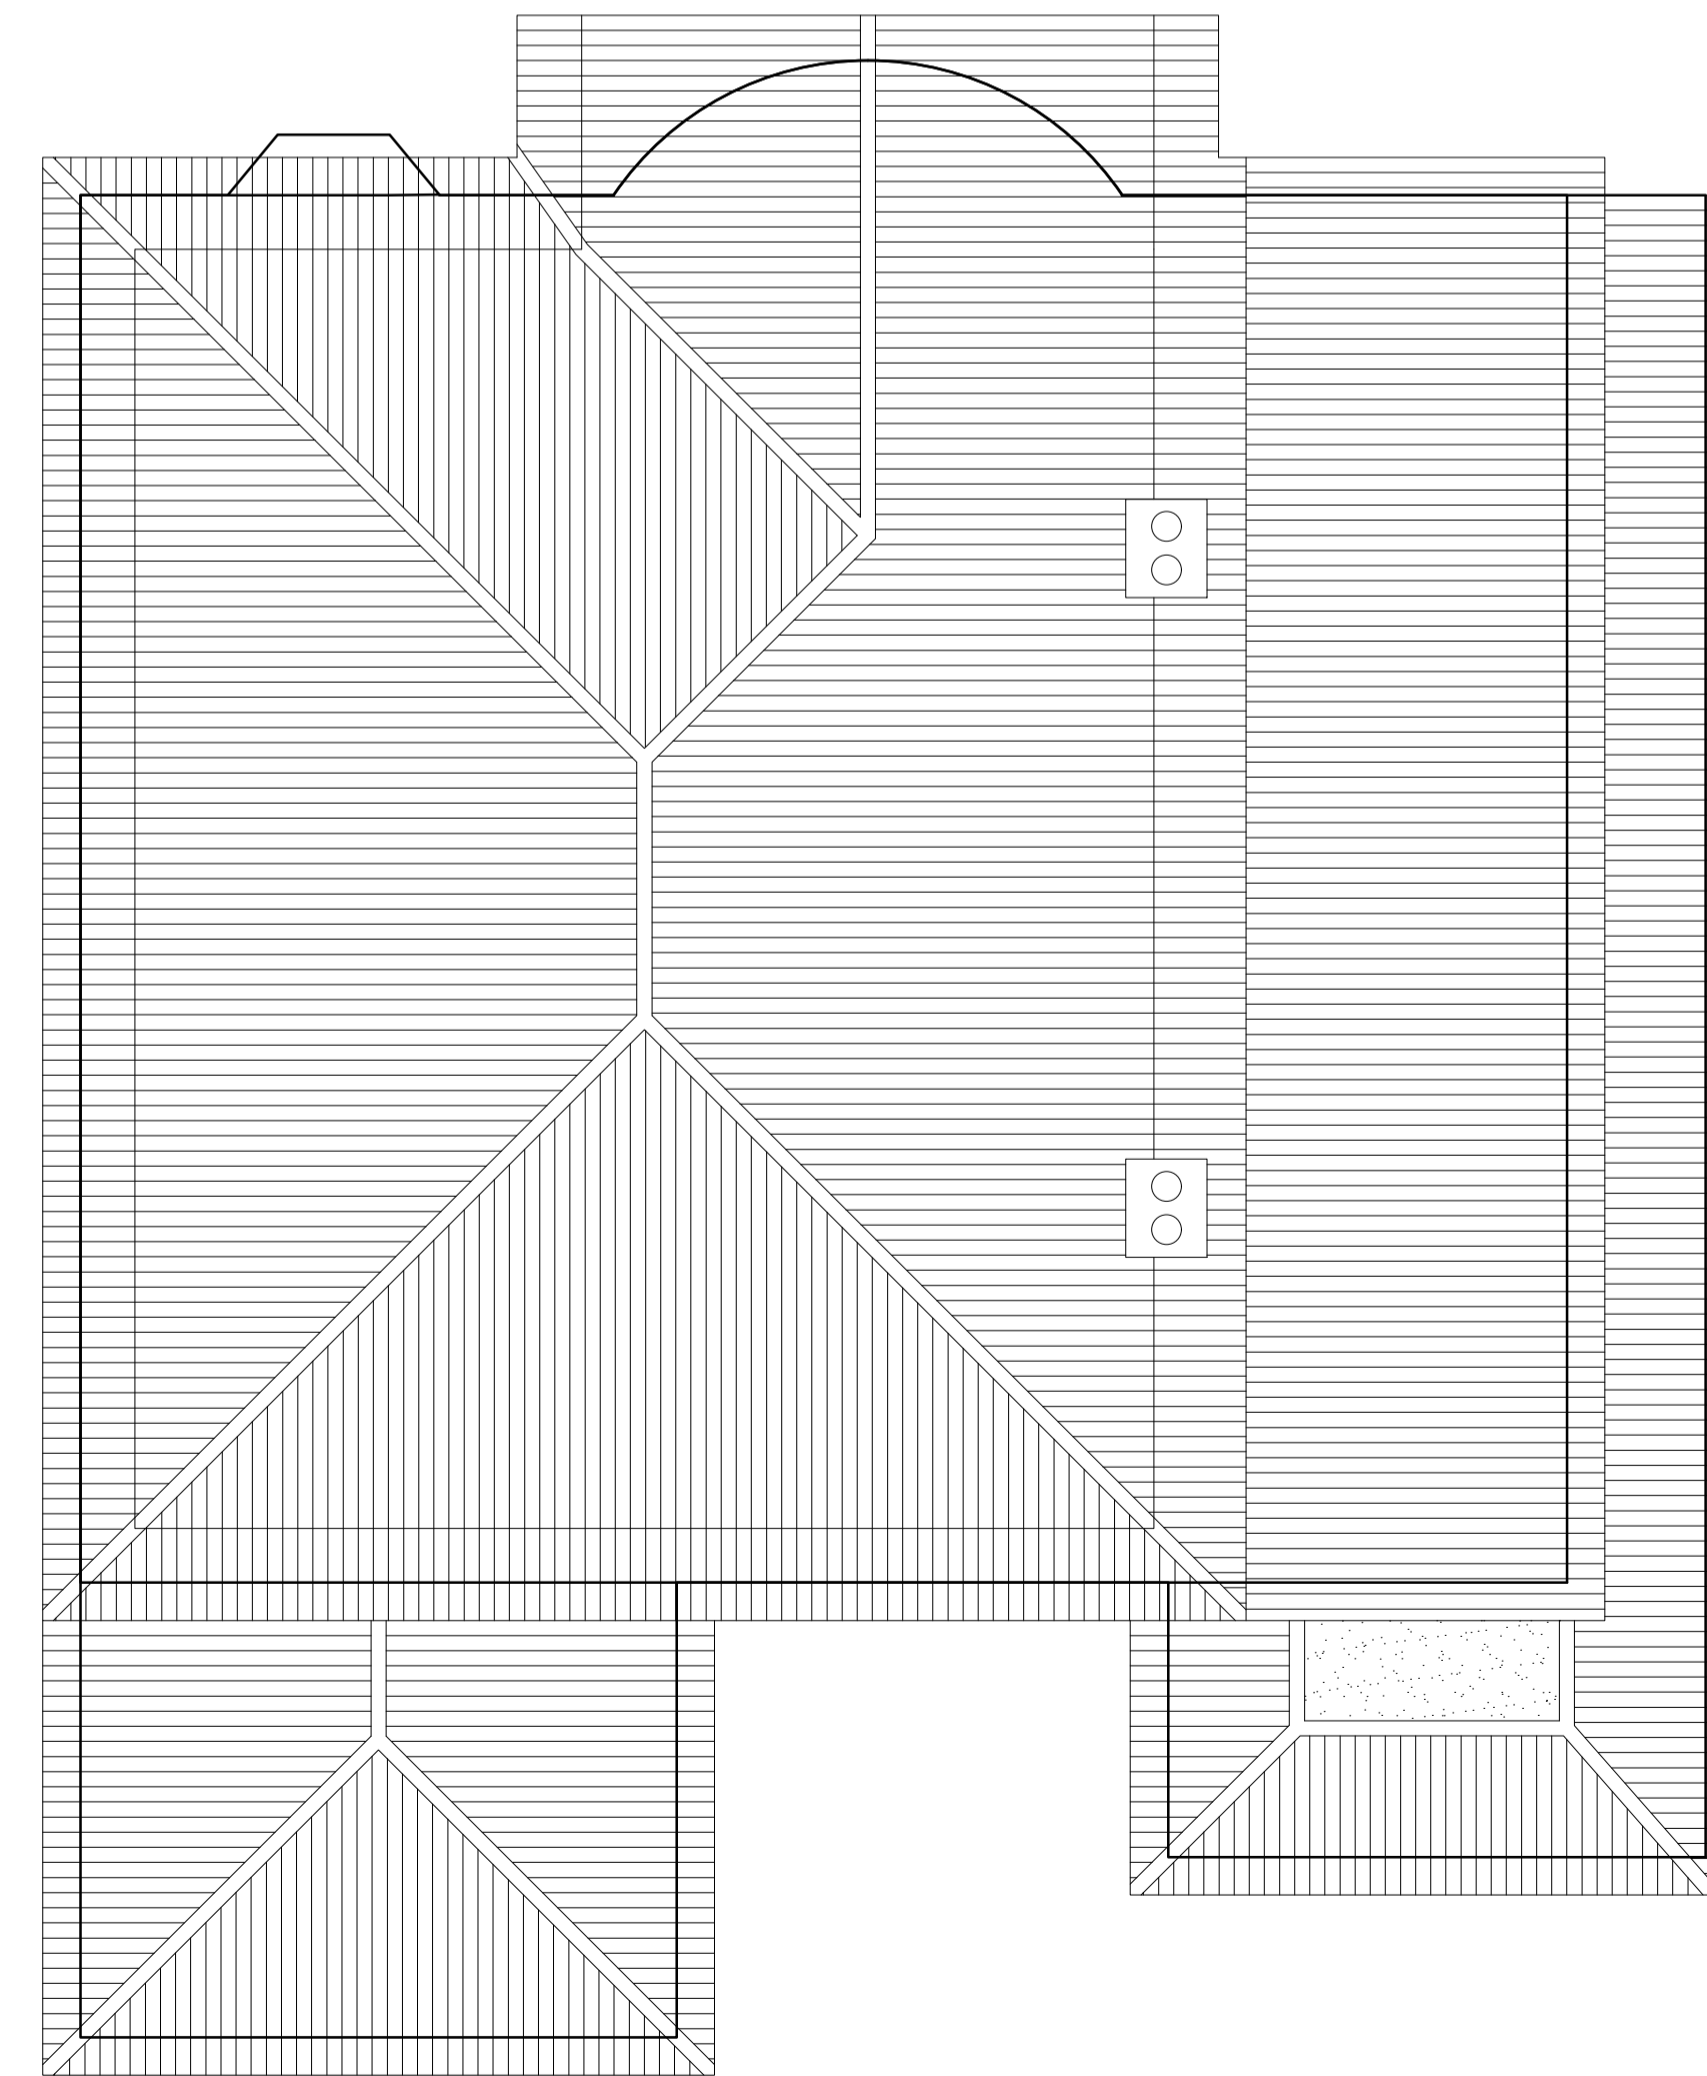

Proposed Roof Plan 1:50

NOTE:
ALL INTERNAL DOORS TO BE UPGRADED TO 30MINS FIRE CHECK COMPLETE WITH DOOR CLOSURES, INTUMESCENT & SMOKE SEALS.

Notes:

Rev	Comment	By	Date
-	Production of drawings	-	-/~/20-

Stage:
02 - Concept Design

Client:
YMCA

Project:
90 Caulfield Road
Shoeburyness
Southend on sea
SS3 9LW

Drawing Title:
Proposed

Drawing no:
680-P02

Revision: --- Drawn by: WRS

Project no: 680 Chkd by: ---

Scale: 1:50, 1:100, 1:500 & 1:1250 @ A1

SKARCHITECTS

803-805 London Road
Westoff-on-Sea
SS0 9SZ
Tel: 01702 509250
Email: info@skarchitects.co.uk

Do not scale from this drawing. Drawing to be read in conjunction with all other issued drawings, documents and relevant consultant's information. All information on this drawing is for guidance purposes only. All dimensions must be checked onsite. This information is subject to Building Control requirements and the requirements of all relevant statutory authorities and service providers.

© SKARCHITECTS Ltd 2018