

This drawing is copyright and shall not be reproduced nor used for any other purpose without written permission of the author. Do not scale from this drawing, use figured dimensions only.


The drawing must be read in conjunction with all other project related drawings and specifications and shall be read by the Architect and Appointed Consultants.

It is the contractor's responsibility to ensure compliance with the Building Regulations. It is the contractor's responsibility to check all dimensions on site, any discrepancy to be reported immediately.


Details and sizes shown are indicative only and are subject to confirmation by the relevant Specialist contractor & sub-contractors.

This drawing is not to be used for Land Registry or sales purposes. The Author is not responsible for any changes to the drawings as implemented on site without prior approval in writing.

Revision: A Street scene added 17.03.18

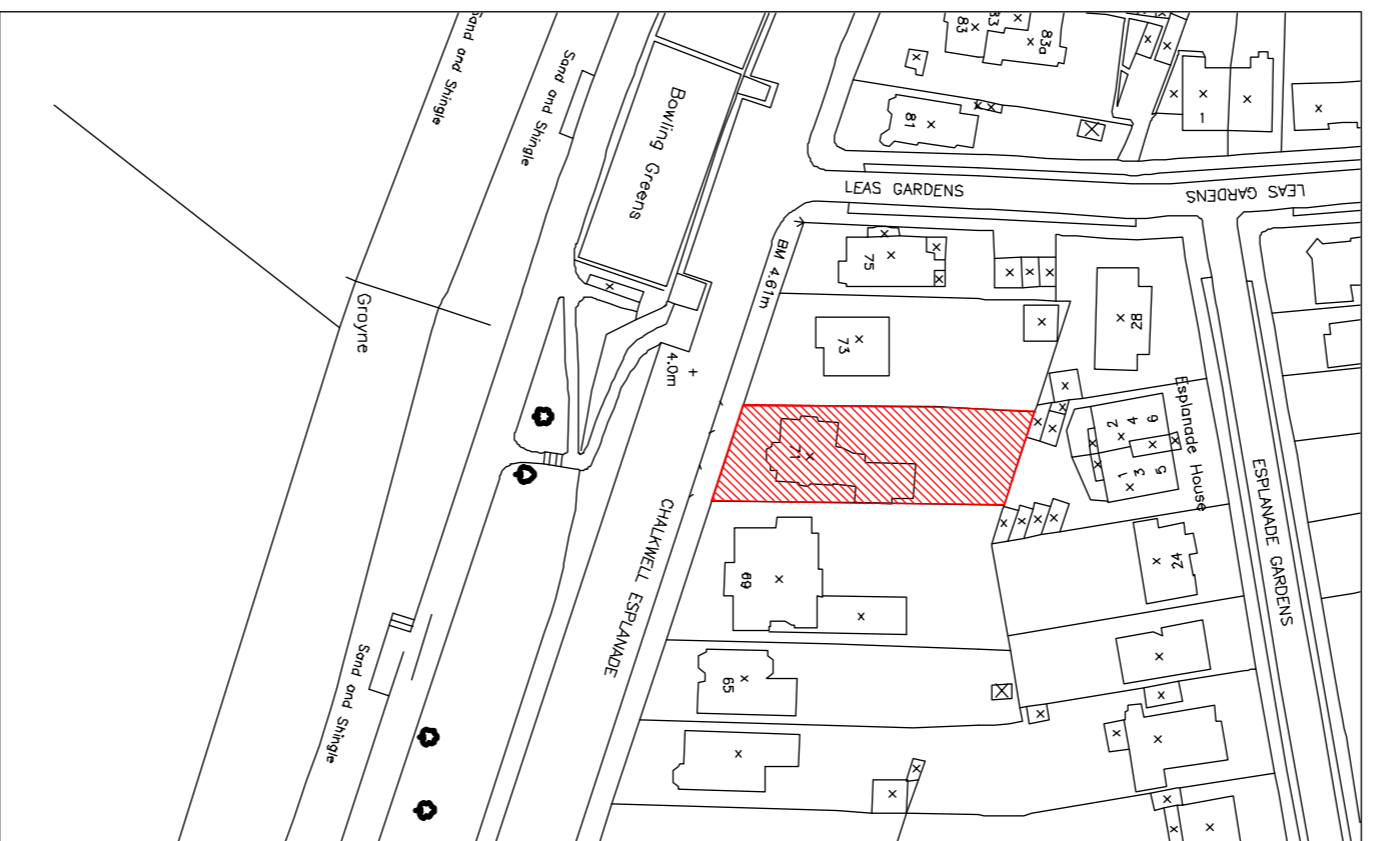

Existing Location Plan 1:1250

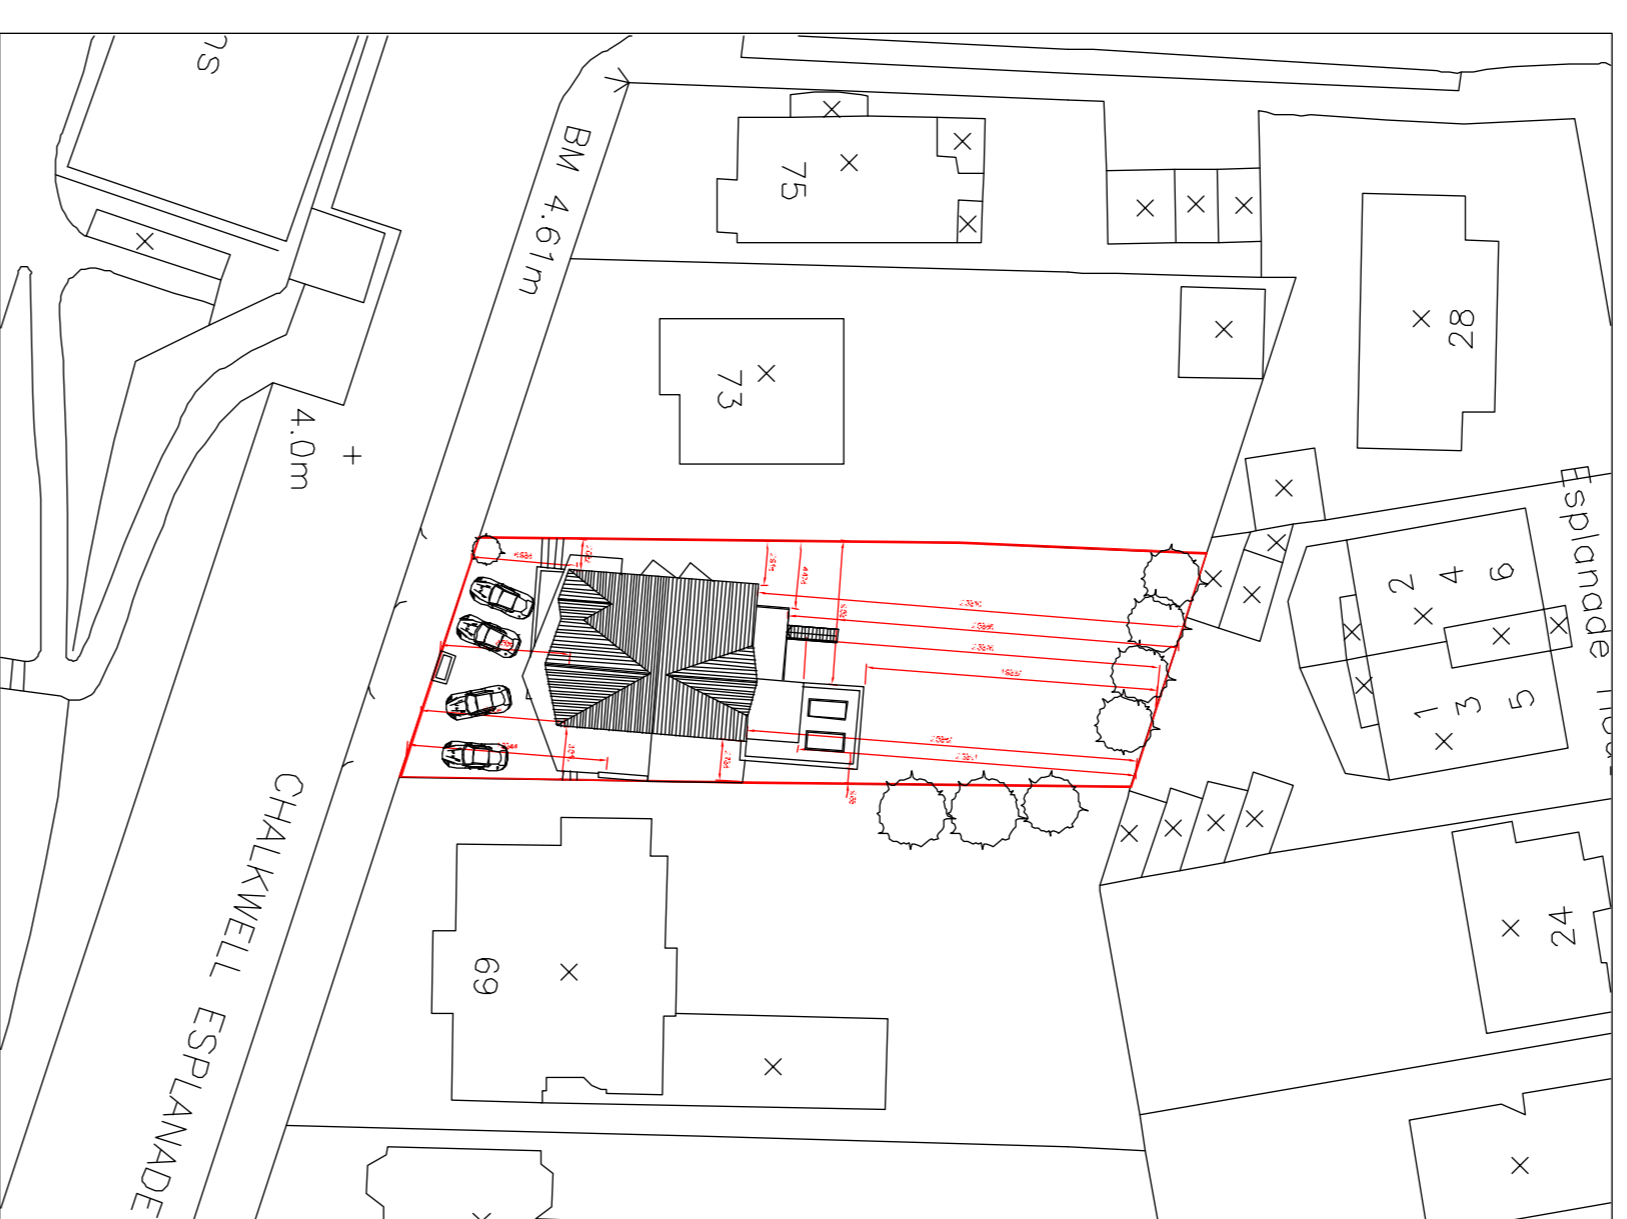

Proposed Block Plan 1:500



knight gratrix architects

suble 1
royce house
630-634 London road
westcliff on sea
essex
ss0 9hw

t 01702 718517
e mail@knightgratrix.com
w www.knightgratrix.com

Client: Mr and Mrs Allison

Project: 71 Chalkwell Esplanade

Description: Site plans

Date	Issue
1292	114
1282	114
1250/500	nr
1232	114

Plan: Planning
Date: Dec 20
Author: nr
Drawing No: 114
Revision: -