
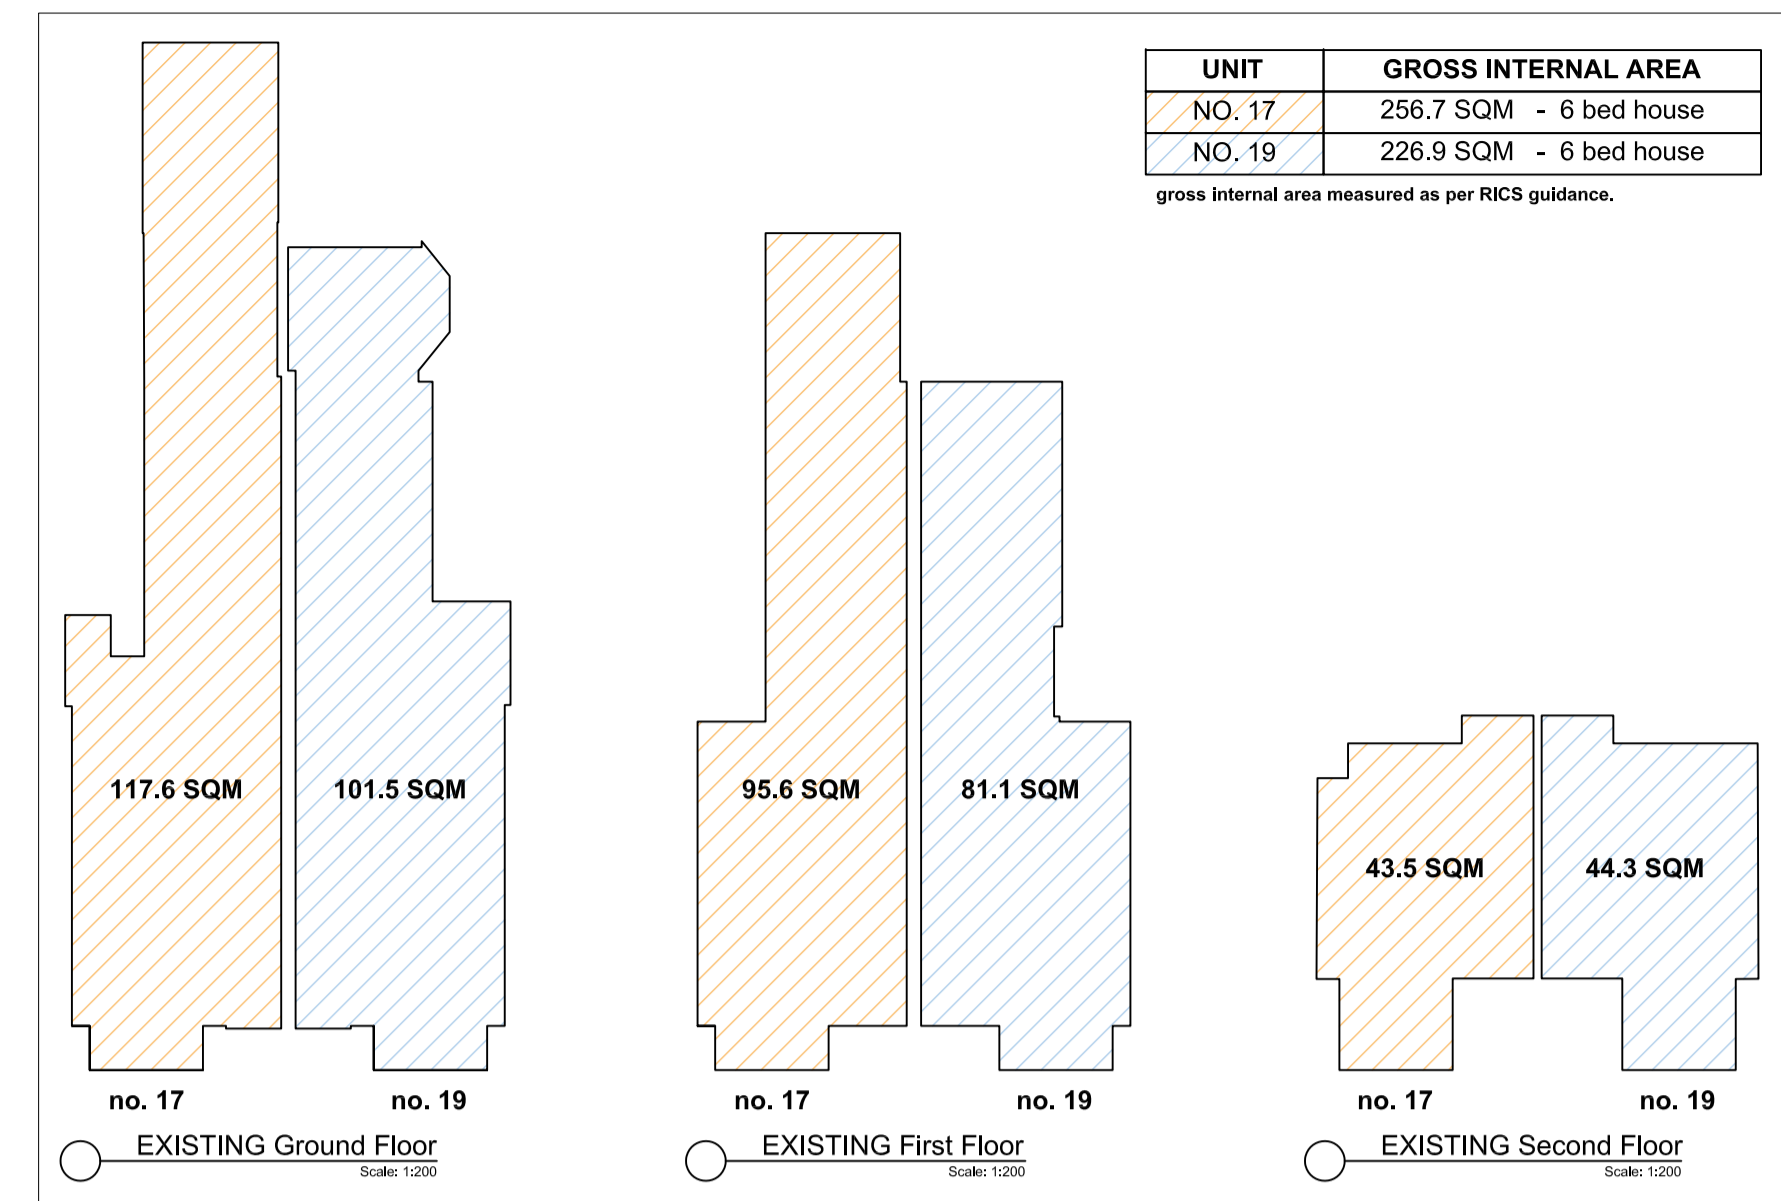
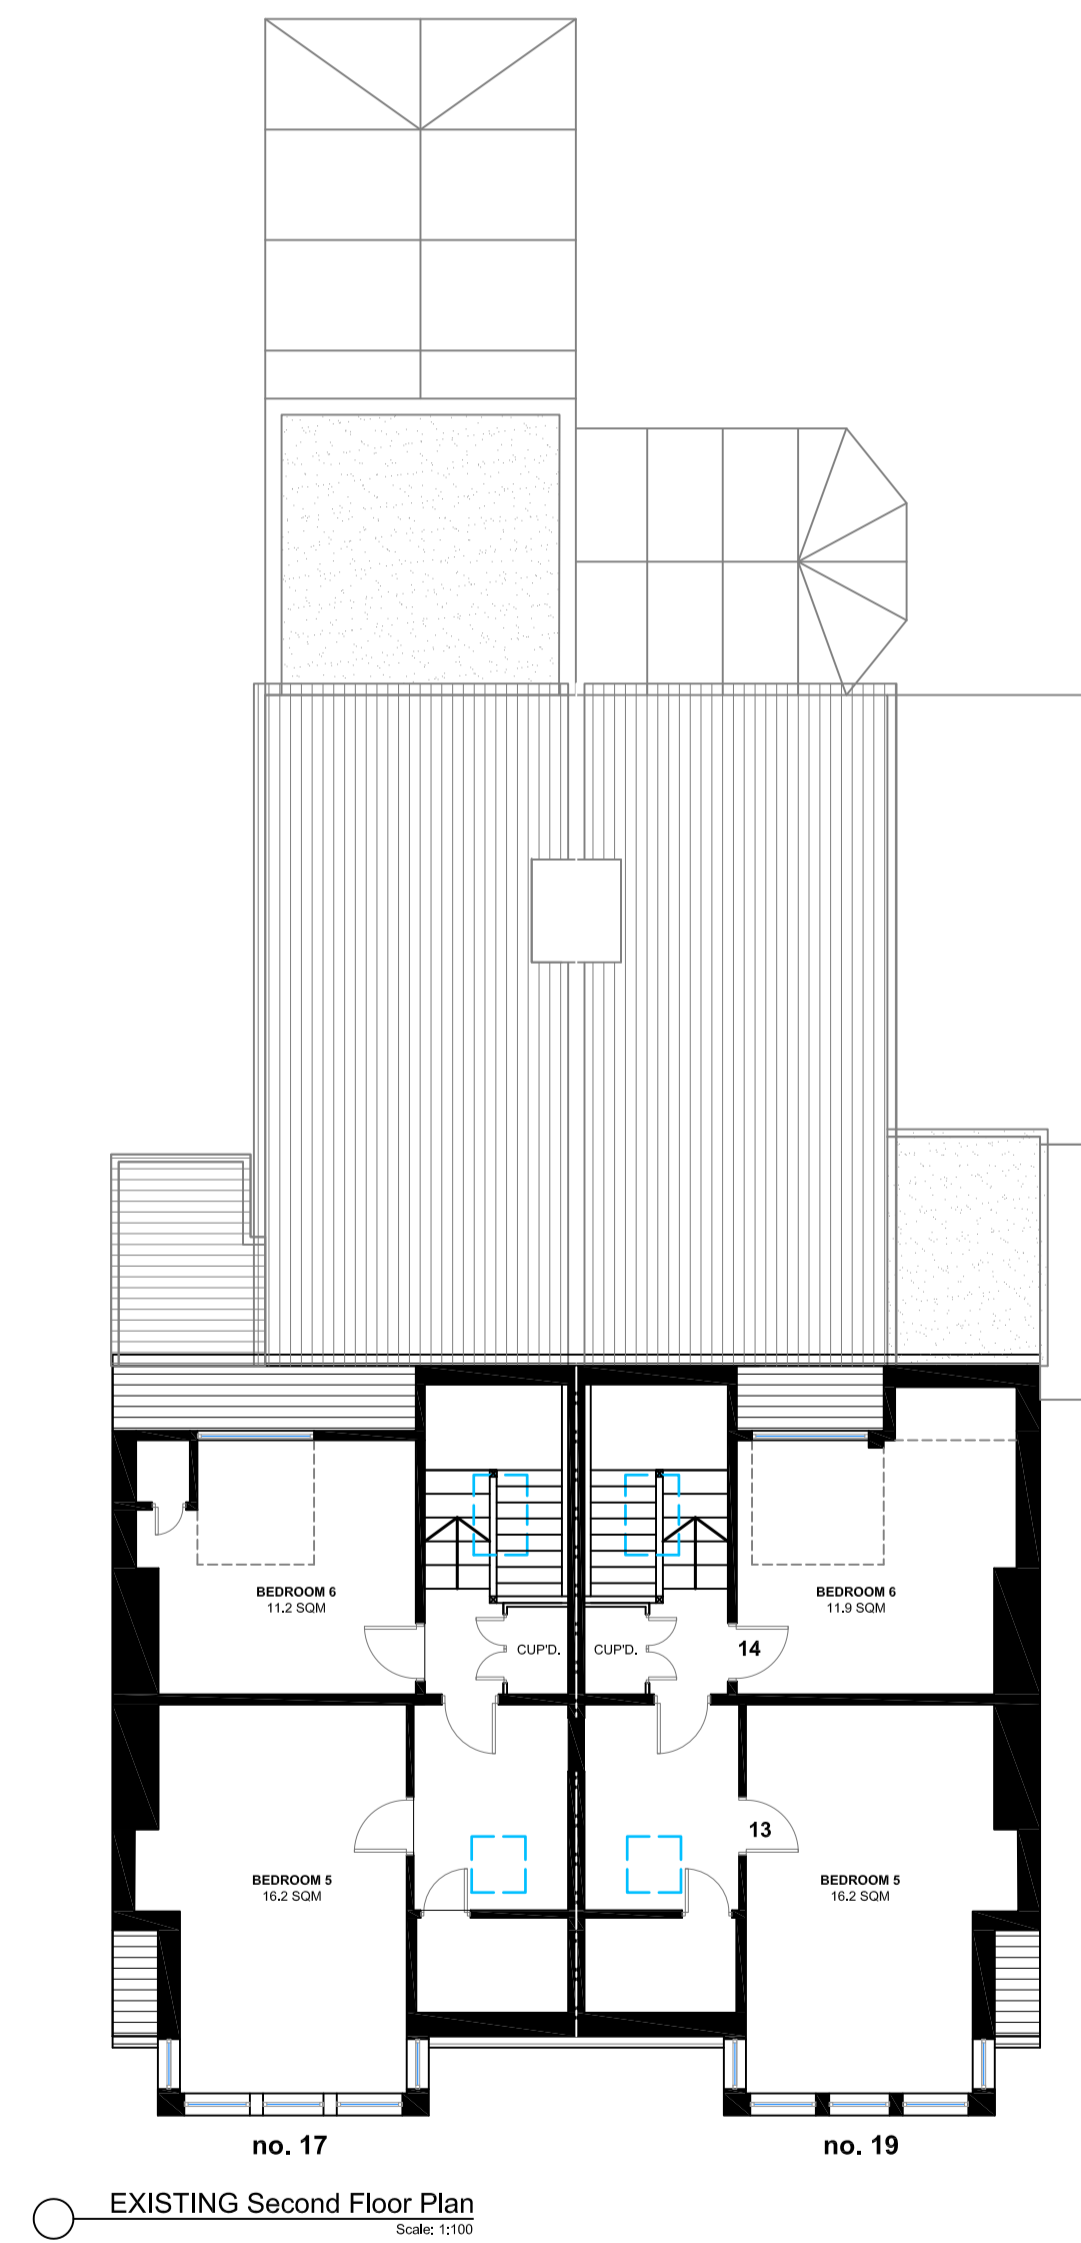
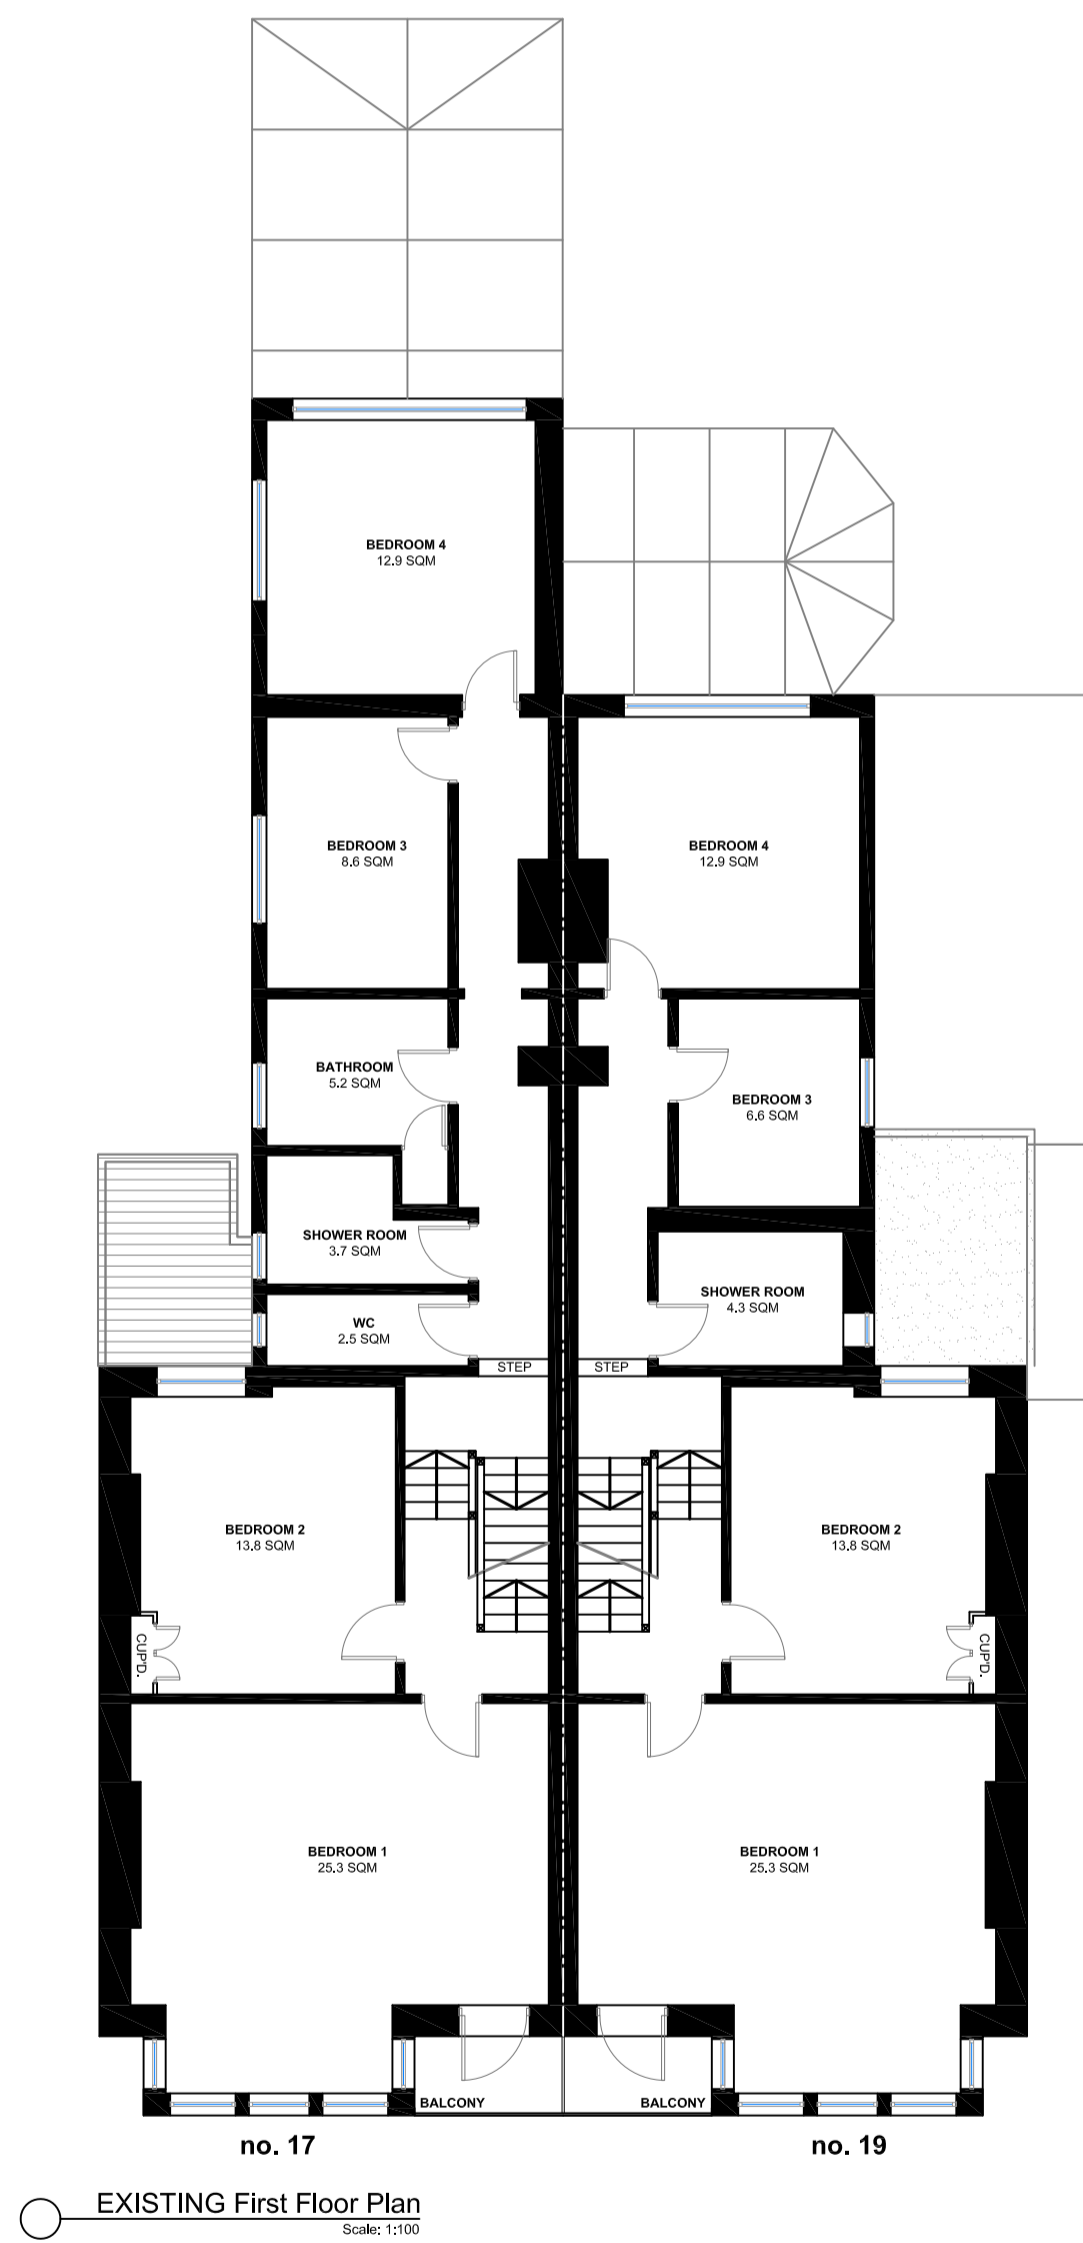


17 - 19 MANOR ROAD, SS0 7SR

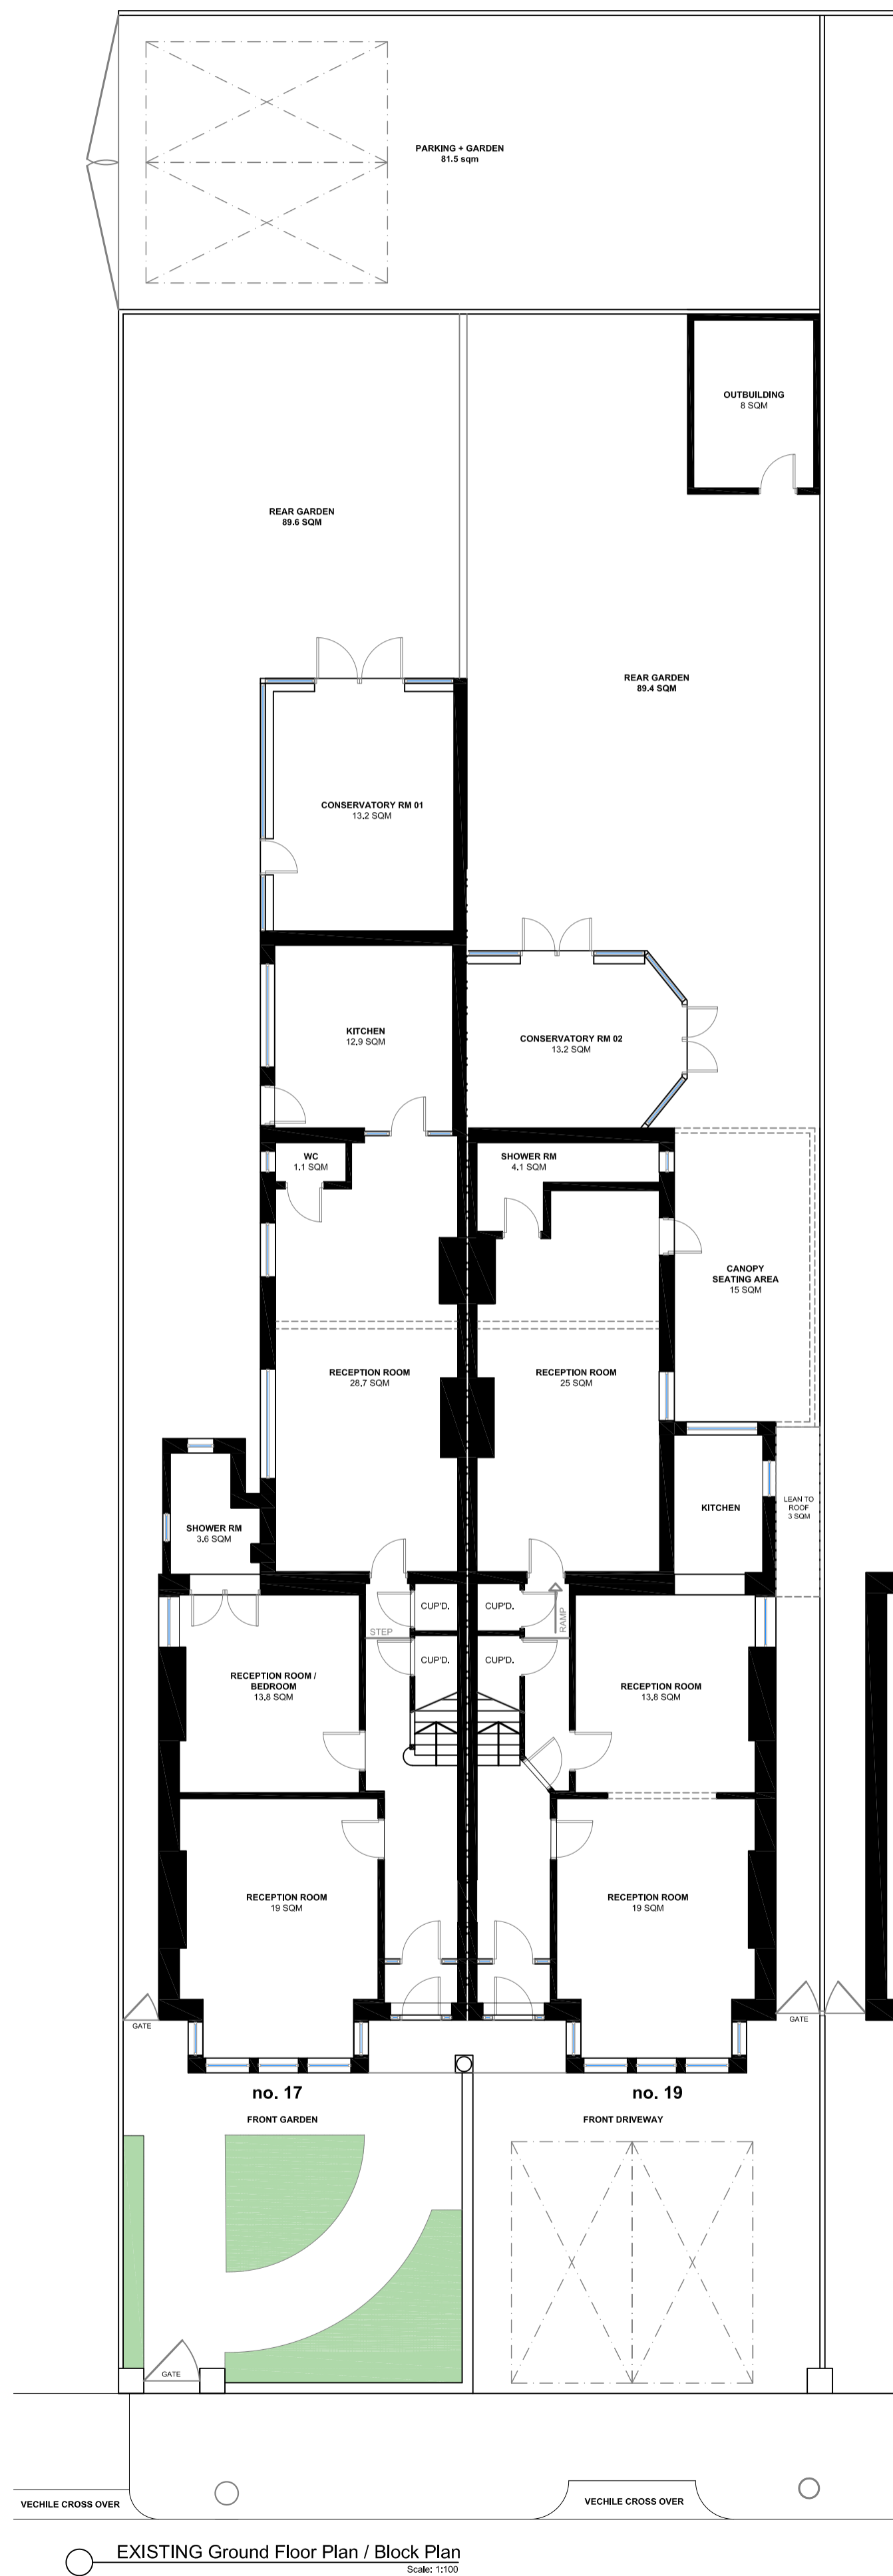

THIS DRAWING IS THE COPYRIGHT OF RD ARCHITECTURE LTD AND MUST NOT BE USED IN ANY WAY WITHOUT THE WRITTEN CONSENT OF RD ARCHITECTURE LTD. TO BE USED IN ANY WAY WITHOUT THE WRITTEN CONSENT OF RD ARCHITECTURE LTD IS TO BE CONSIDERED AN INFRINGEMENT OF THE COPYRIGHT IN THIS DRAWING. ALL RIGHTS RESERVED. THIS DRAWING IS THE PROPERTY OF RD ARCHITECTURE LTD. ANY WORKS OR INFORMATION DERIVED FROM THIS DRAWING IS TO BE KEPT IN CONFIDENCE AND NOT TO BE REPRODUCED OR TRANSMITTED IN ANY FORM OR BY ANY MEANS, ELECTRONIC OR MECHANICAL, INCLUDING PHOTOCOPYING, RECORDING, OR BY ANY INFORMATION STORAGE AND RETRIEVAL SYSTEM, WITHOUT THE WRITTEN PERMISSION OF RD ARCHITECTURE LTD. ANY WORKS OR INFORMATION DERIVED FROM THIS DRAWING IS TO BE KEPT IN CONFIDENCE AND NOT TO BE REPRODUCED OR TRANSMITTED IN ANY FORM OR BY ANY MEANS, ELECTRONIC OR MECHANICAL, INCLUDING PHOTOCOPYING, RECORDING, OR BY ANY INFORMATION STORAGE AND RETRIEVAL SYSTEM, WITHOUT THE WRITTEN PERMISSION OF RD ARCHITECTURE LTD.

REV.	DATE	DESCRIPTION	DRWN
P5	2021.02.16	updated to pre-app response, minor text and color updates.	MR
P4	2021.01.05	updated following pre-app meeting.	MR
P3	2020.12.08	project description updated.	MR
P2	2020.12.04	issued updated.	MR
P1	2020.12.04	first issued.	MR

FOR PLANNING APPROVAL

SITE ADDRESS
17 - 19 MANOR ROAD,
WESTCLIFF ON SEA, ESSEX, SS0 7SR

PROJECT
COU FROM 2ND DWELLING
INTO 16 ROOM HMO

DRAWING TITLE
EXISTING FLOOR PLANS AND GIA DIAGRAMS

SCALE
1:100 ON A1 PAGE
1:200 ON A1 PAGE
1:200 ON A3 PAGE
1:400 ON A3 PAGE

PROJECT NO. 2001 - DRG NO. 120 - REV. P5