

https://www.halfords.com/cycling/bike-storage-solutions/protect-a-cycle-police-approved-bike-storage-291531.html?dvar_291531_colour=Cream




<https://www.wheeliebinsdirect.co.uk/shop/bellus-double-wheelie-bin-and-recycling-box-storage/>




<https://www.pavingsuperstore.co.uk/brett-paving-made-chaucer-natural-paving-slabs.html>




PATIO

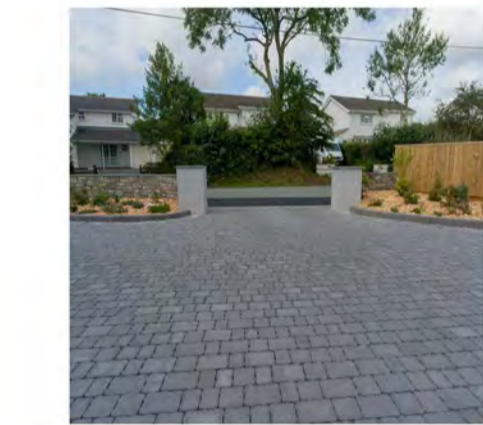

<https://www.tradingdepot.co.uk/brett-alpha-flow-block-paving-140x140x60mm-single-size-pack-10-35m2-pack-of-528-charcoal>
HARDSTAND & PATHS

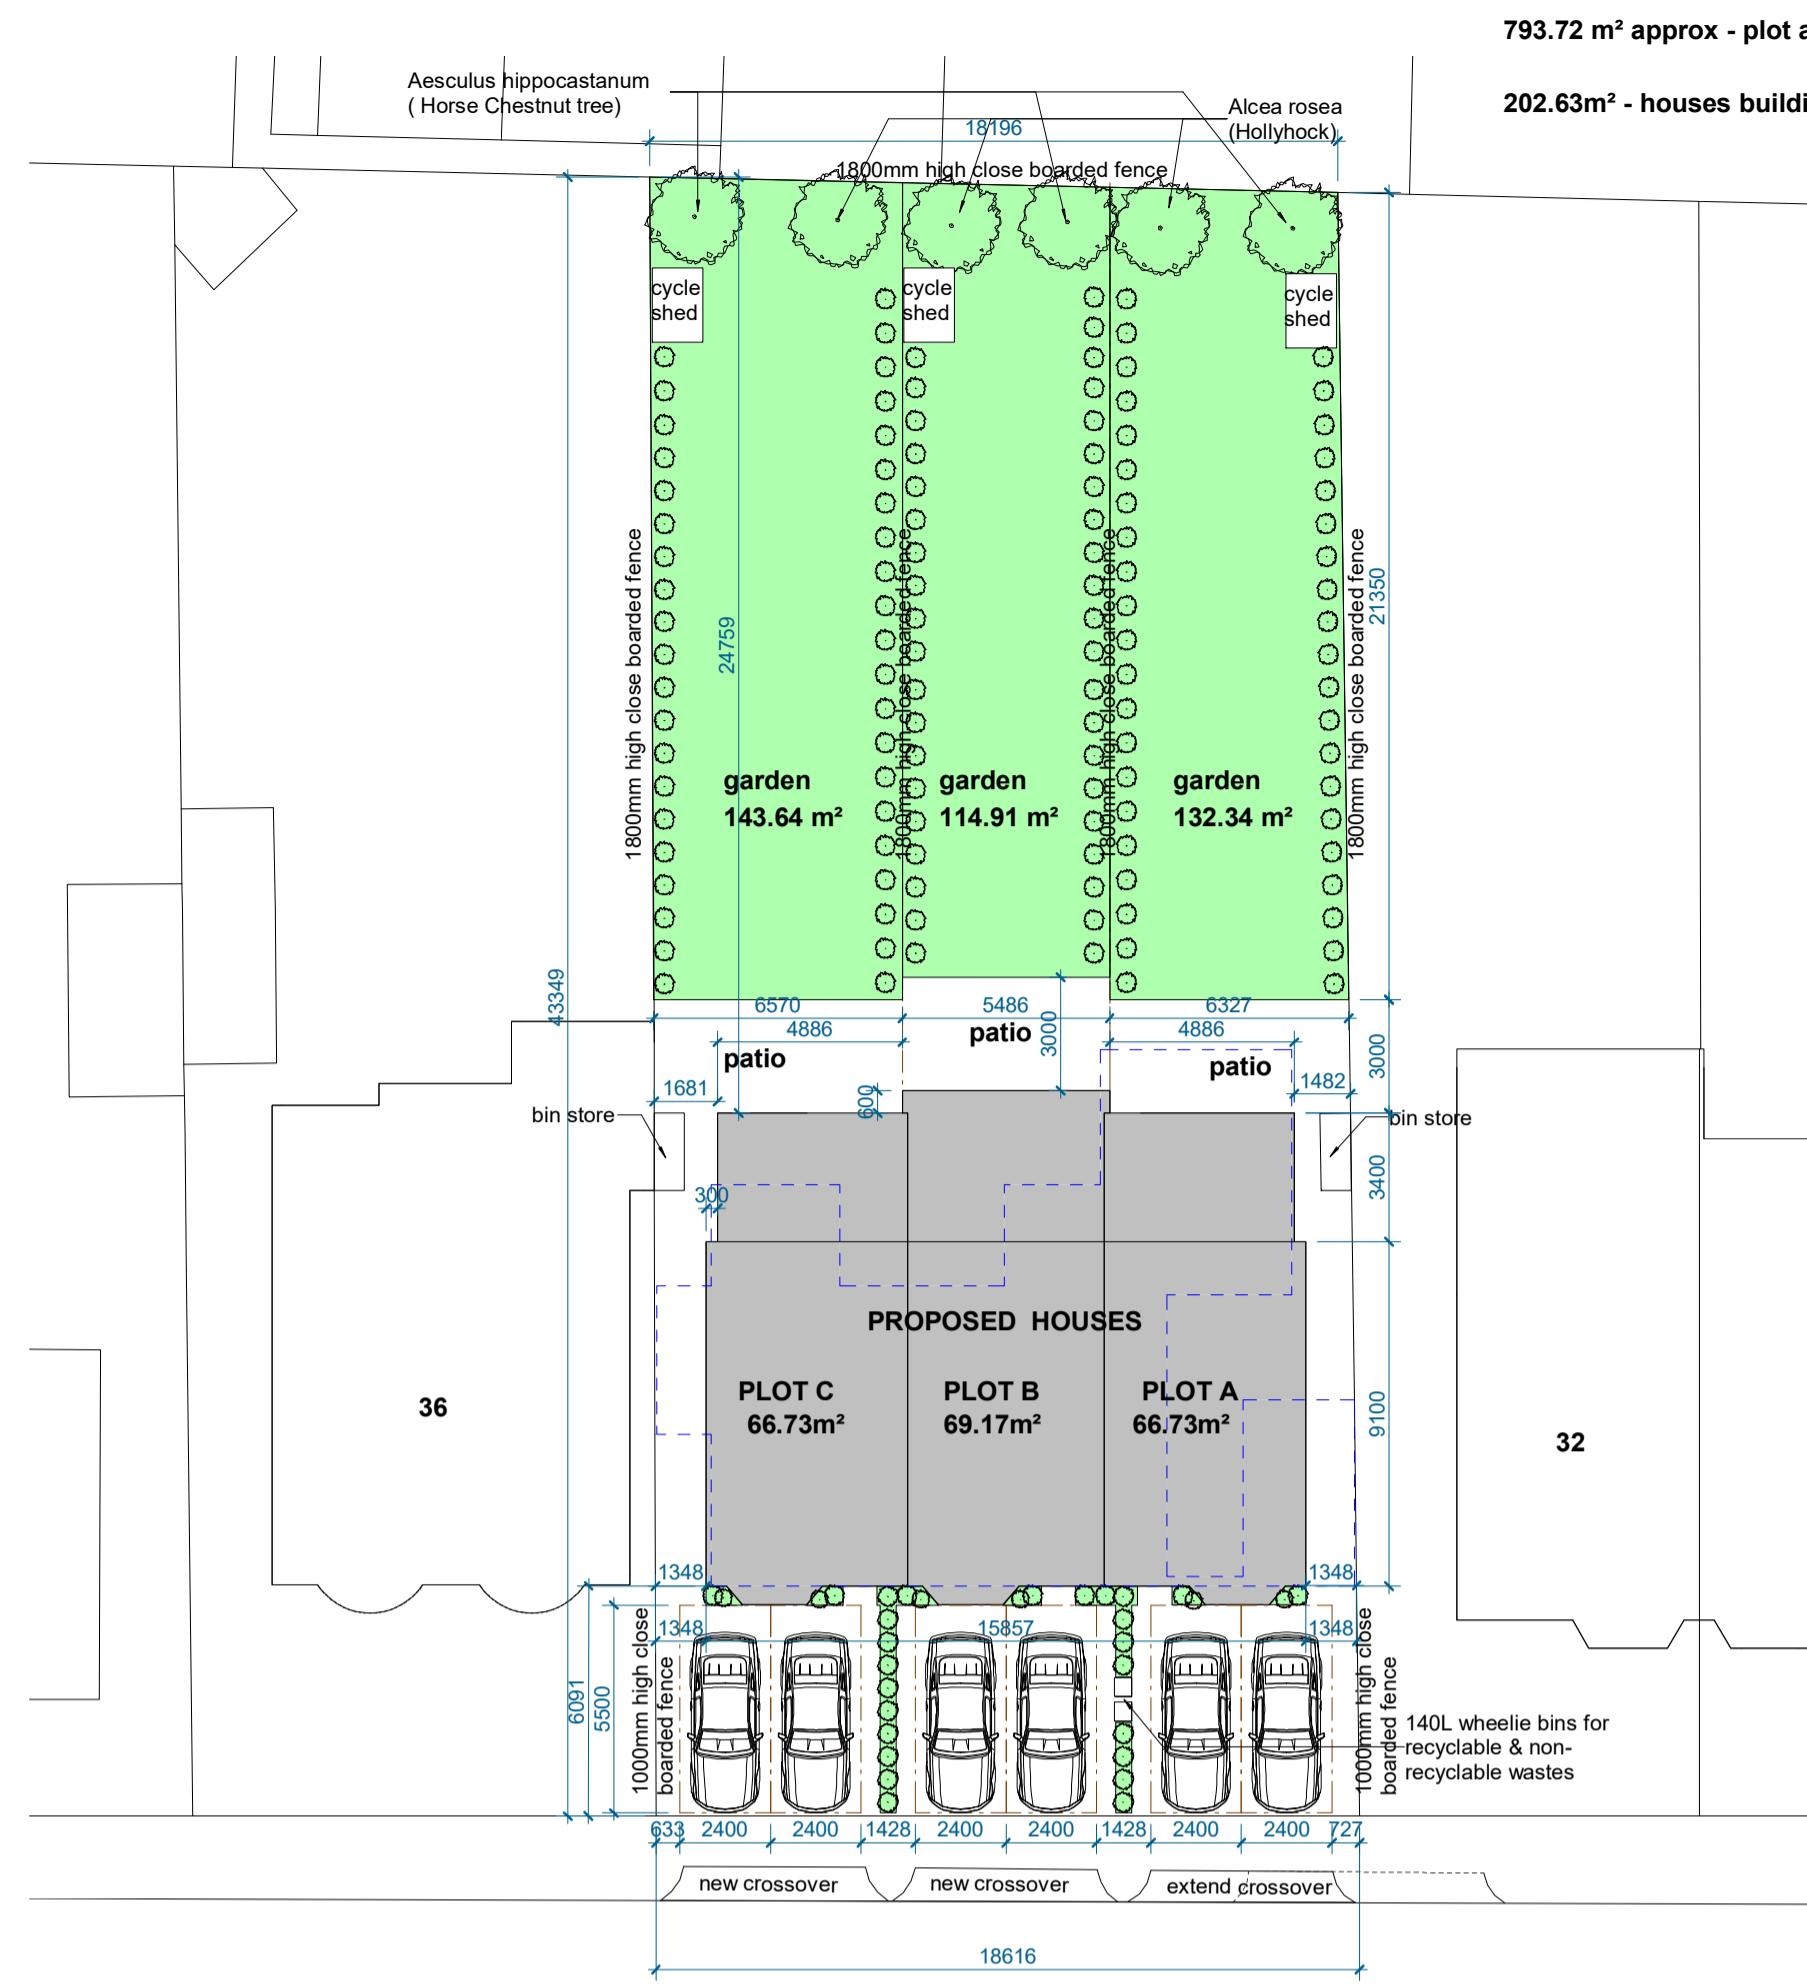

Site Plan Proposed
1 : 200

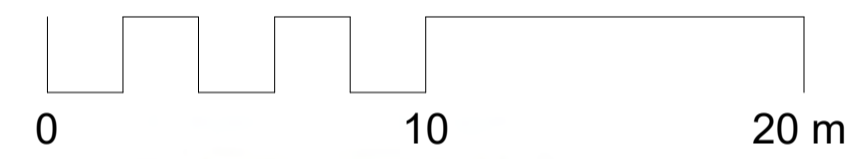


Site Plan Existing
1 : 200

ELMSLEIGH DRIVE




Proposed 3D View 1

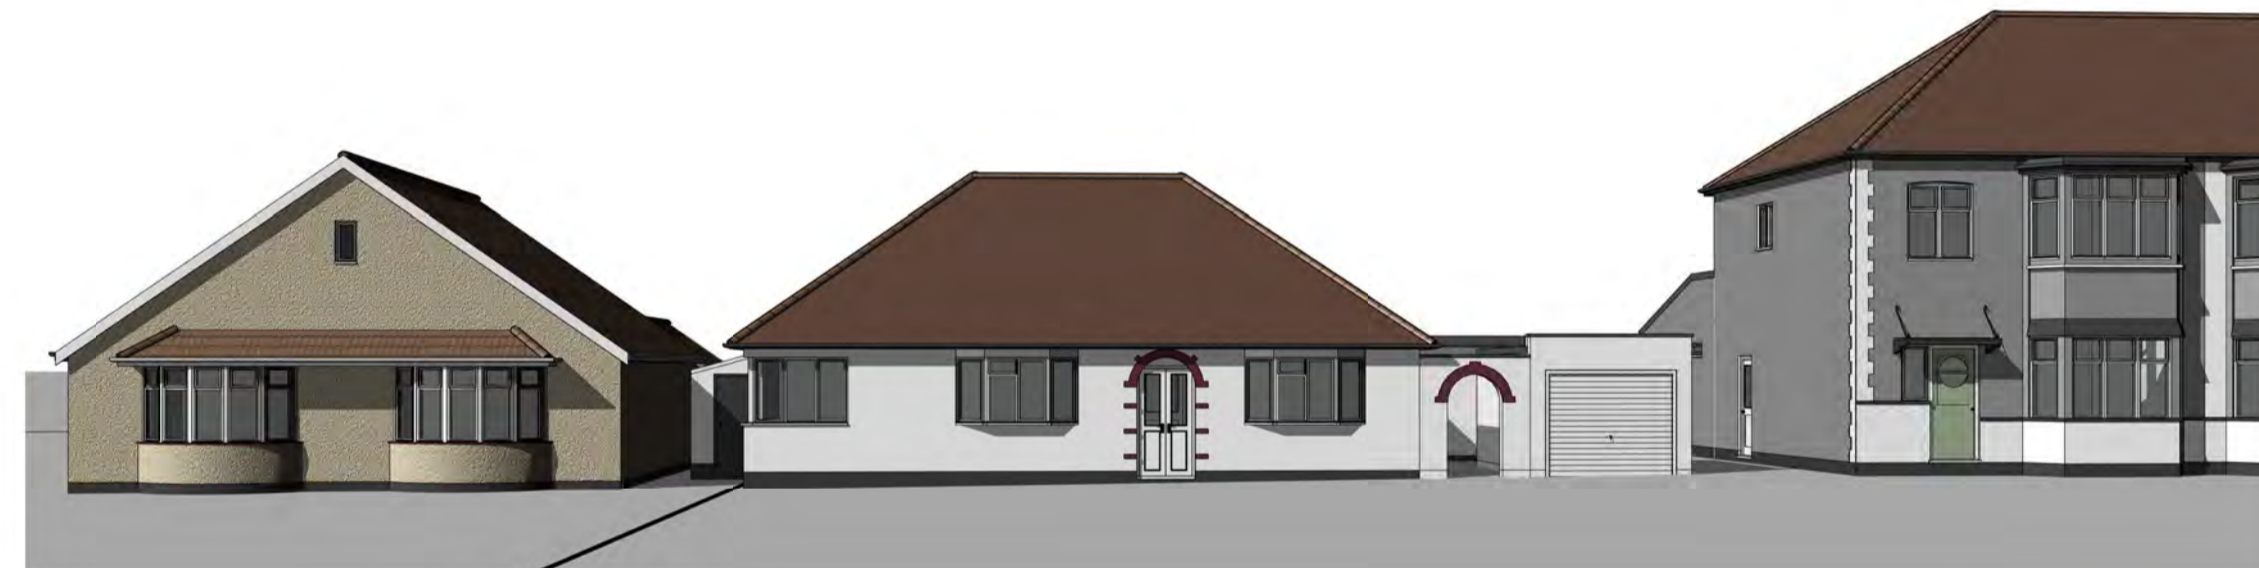

Existing 3D View 1




Proposed 3D View 2

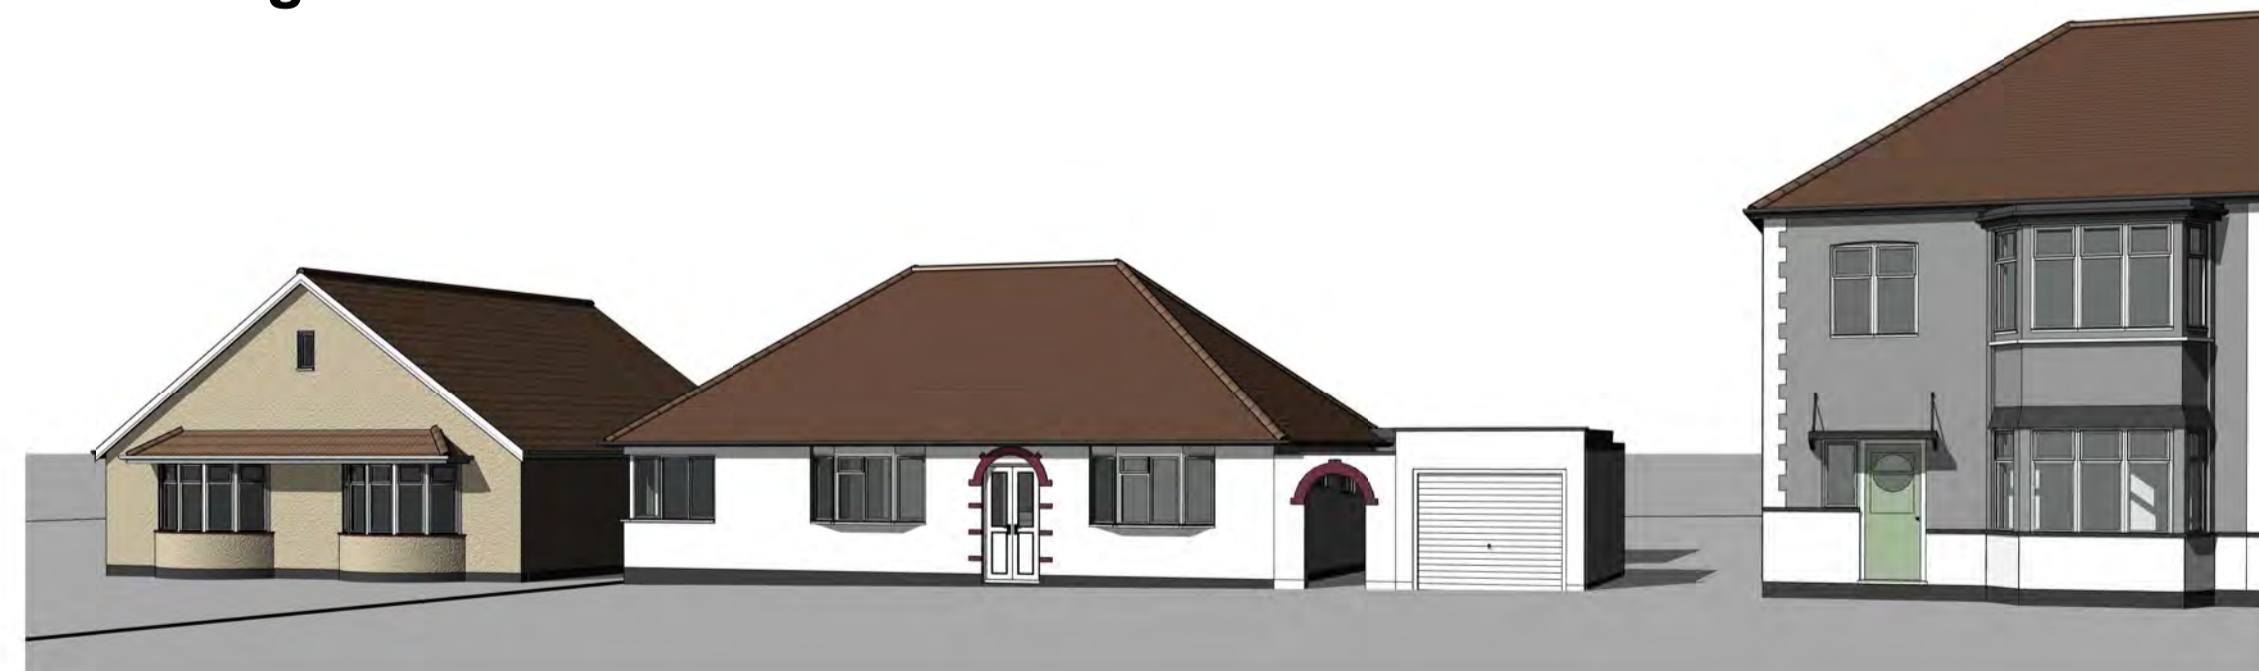


Existing 3D View 2






Proposed 3D View 3

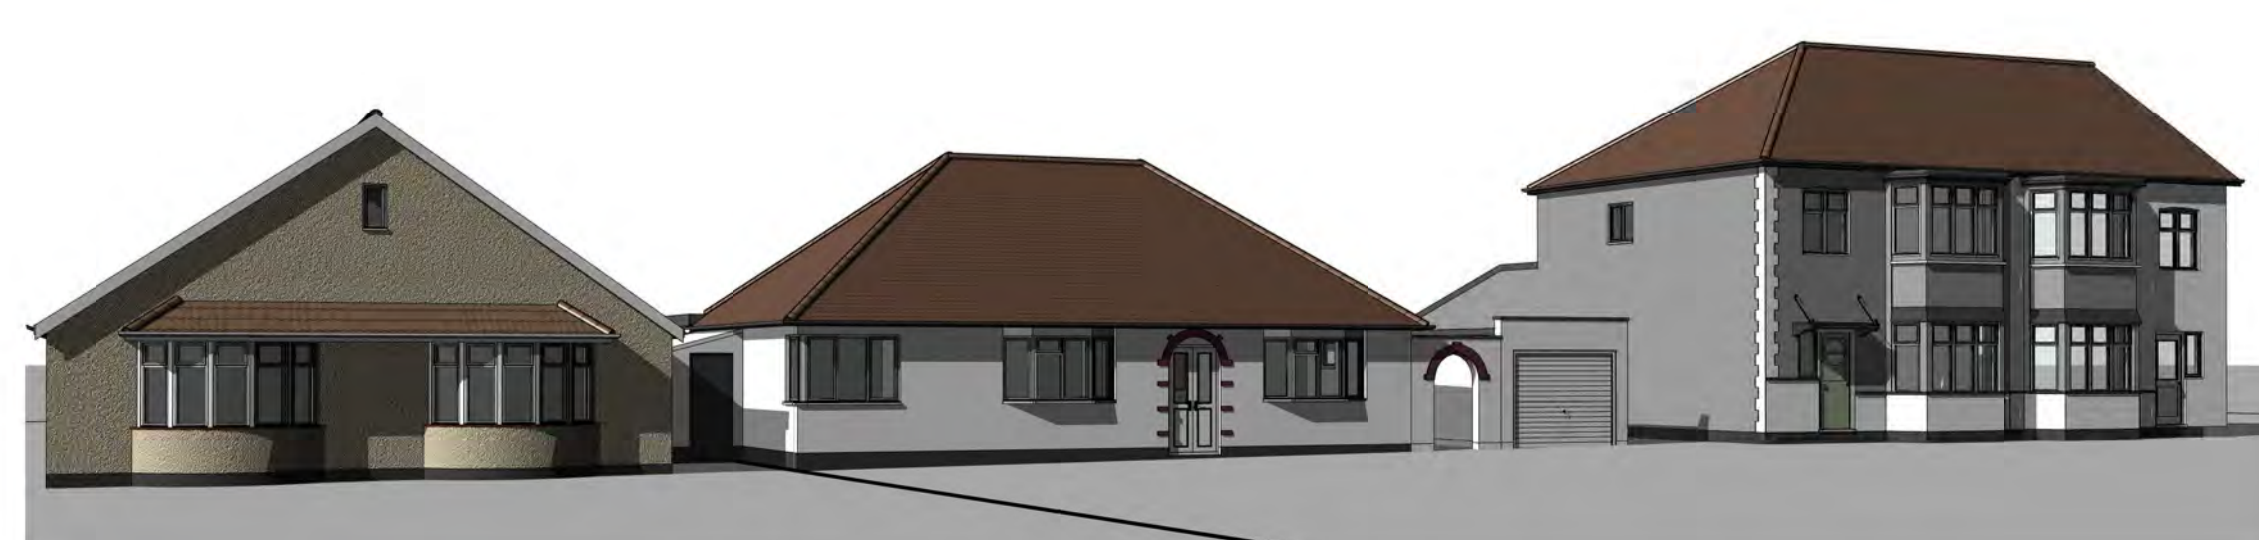

Existing 3D View 3

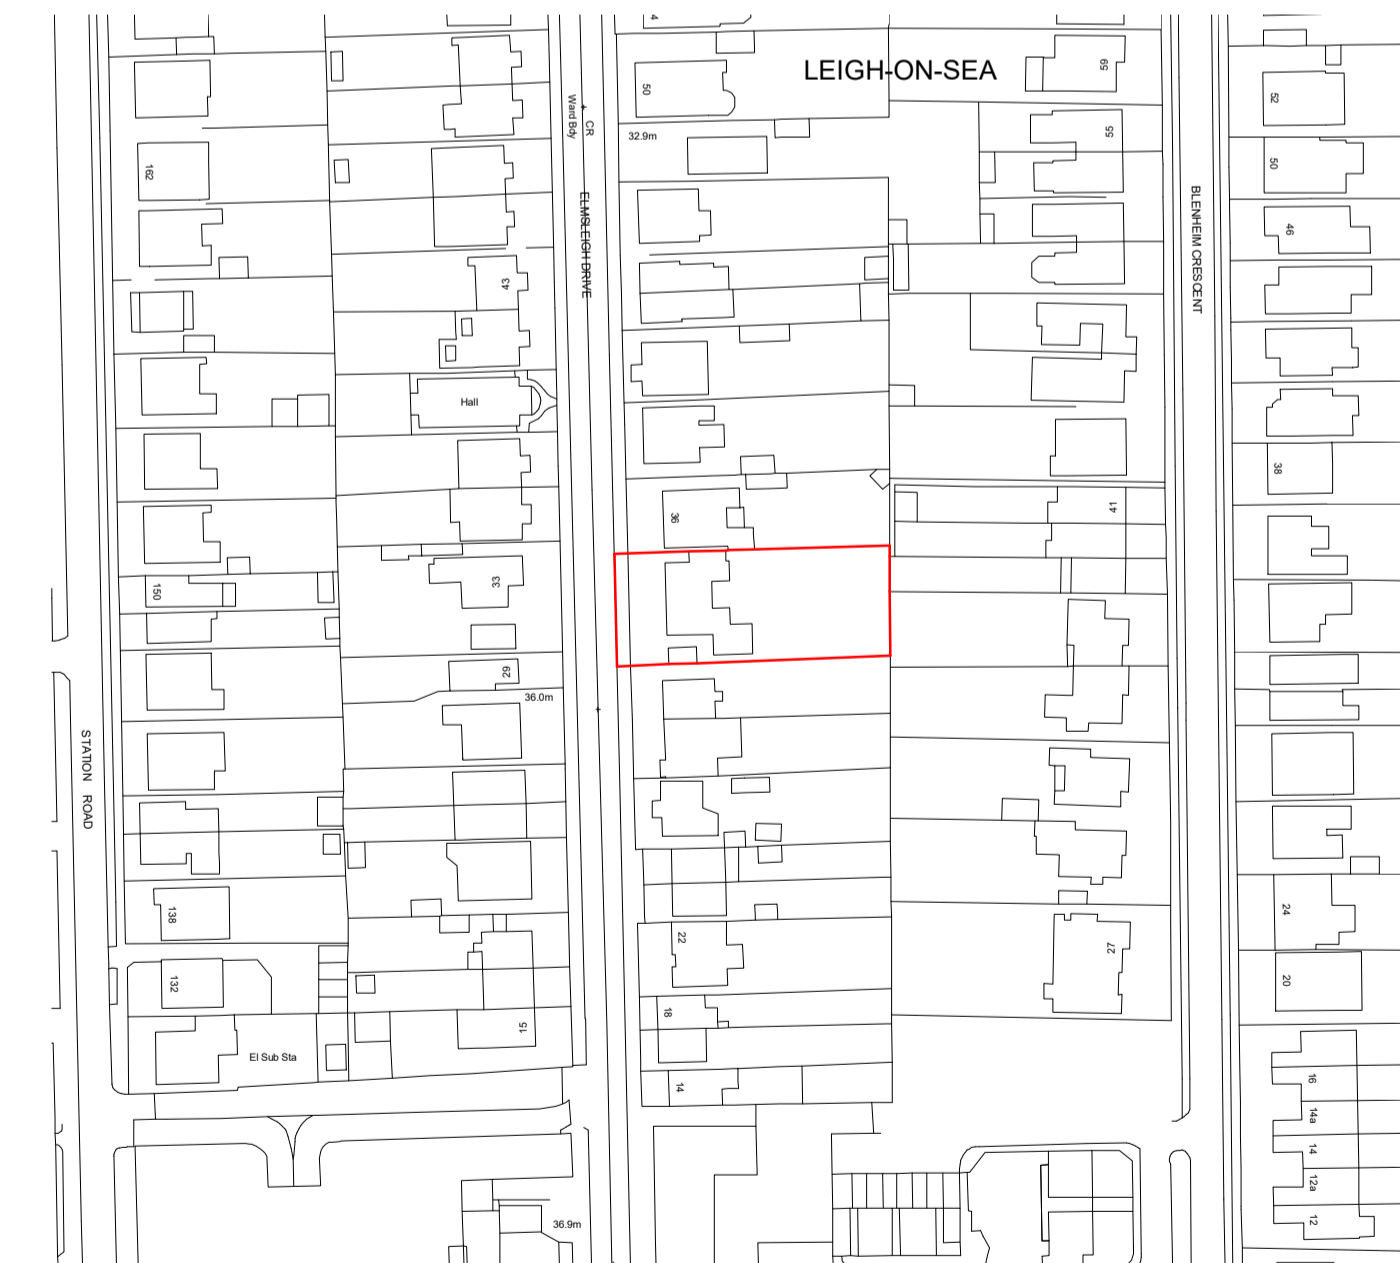

Location Plan
1 : 1250

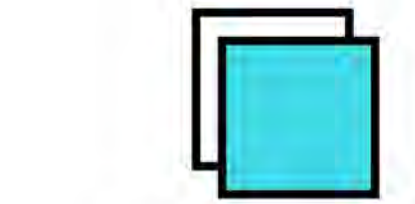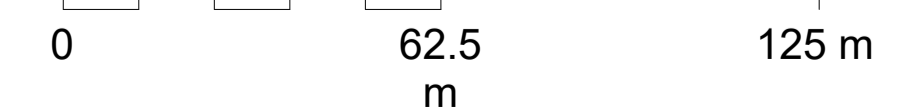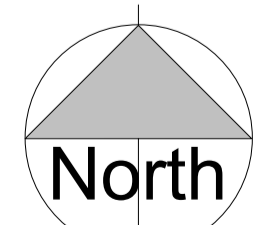

Design Spec
Fixed Fee Architecture

PROJECT
Farrells Place 34 Elmsleigh Drive,
Leigh-on-sea, Essex SS9 3DN

CLIENT

DATE: March 2021
SCALE: As Indicated
DRAWN BY: JS

PROJECT NO.:
DRAW NO.:
REVISION:

Sheet 2 of 2 @
A1

PROJECT STAGE: 02

Planning Application

Suite 10, Warren House, 10-20 Main Road,
Hockley, Essex SS8 4DS
Telephone: +44 (0)1702 817888
Mobile: 01462 727 21542
Website: www.designspec.co.uk

House - Design Spec Ltd.
Facebook - Design Spec Ltd.
Twitter - @Design_Spec_Ltd
Instagram - designspec_ltd
LinkedIn - Design Spec Ltd.