


Proposed Ground Floor Plan 1:50



Proposed Roof Plan 1:50

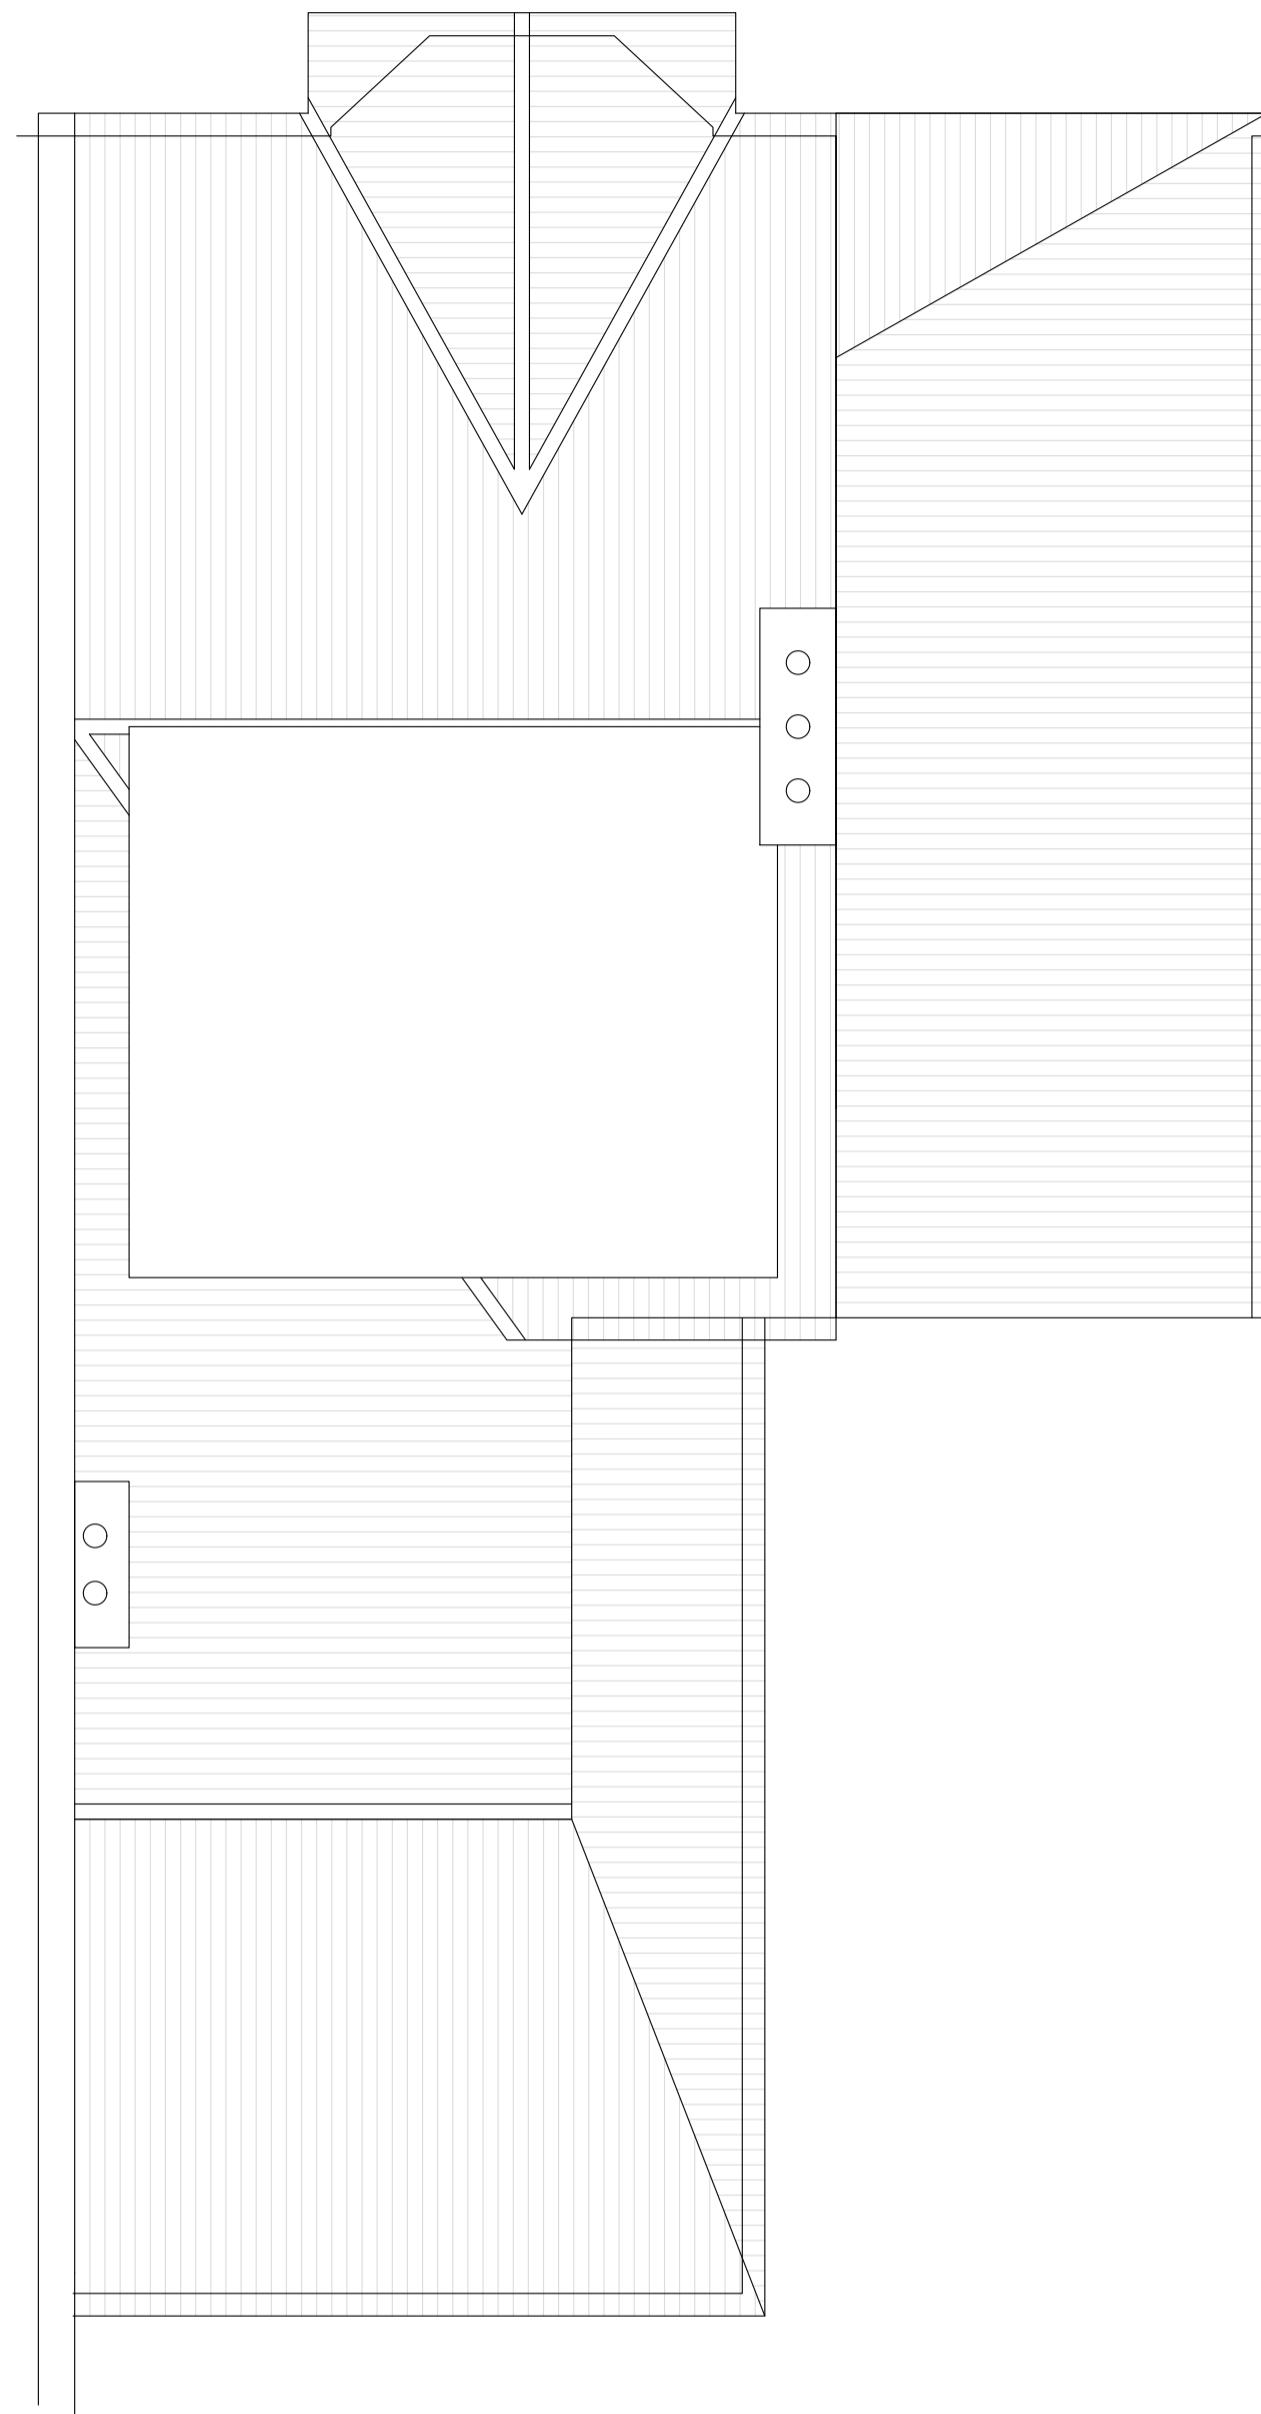


Proposed South Facing Elevation 1:100




Proposed West Facing Elevation 1:100



Proposed East Facing Elevation 1:100

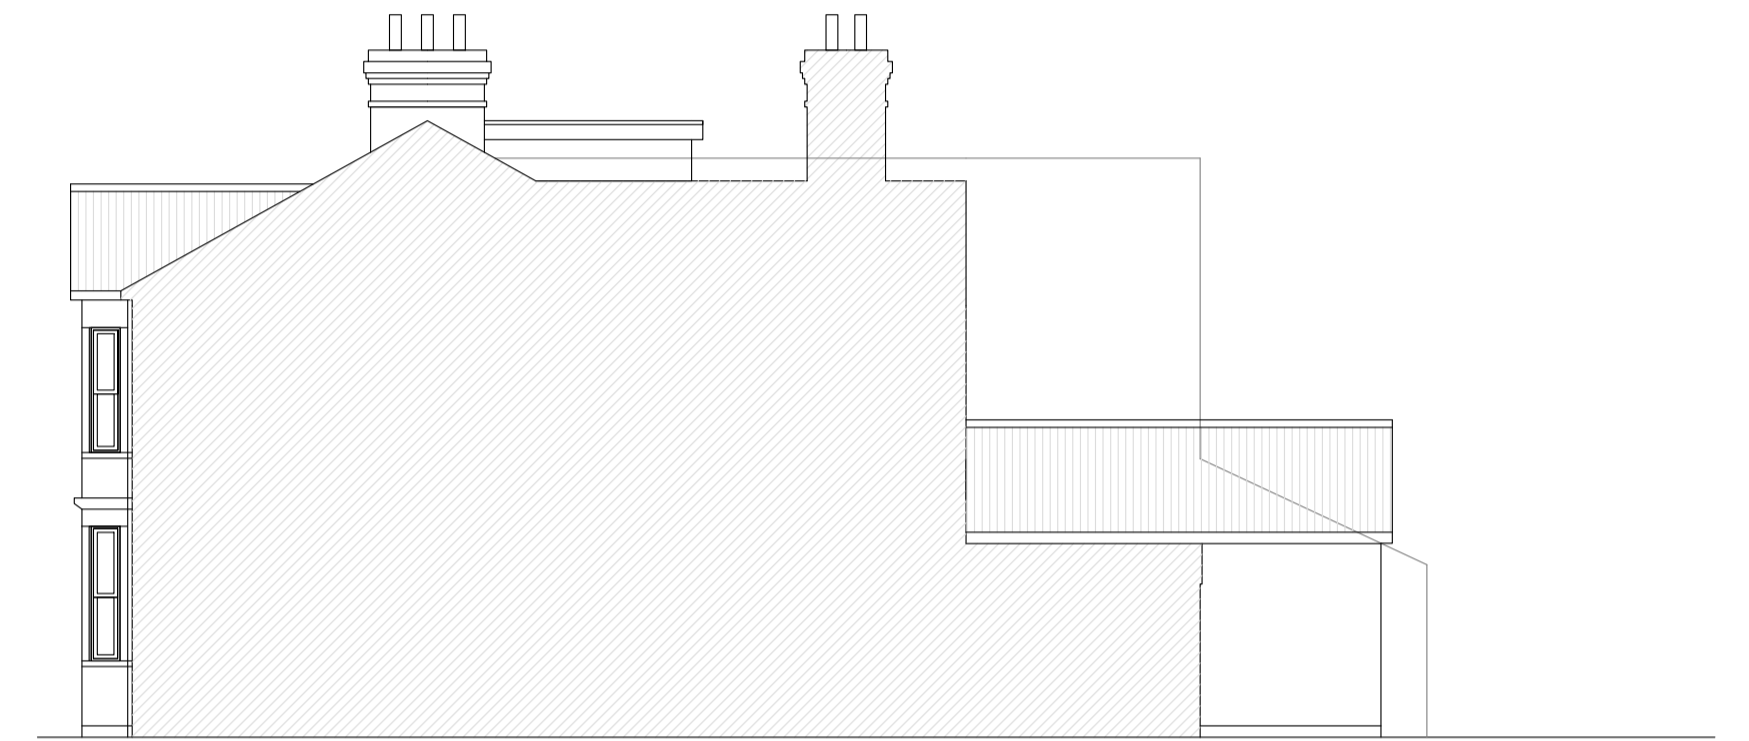

Proposed North Facing Elevation 1:100

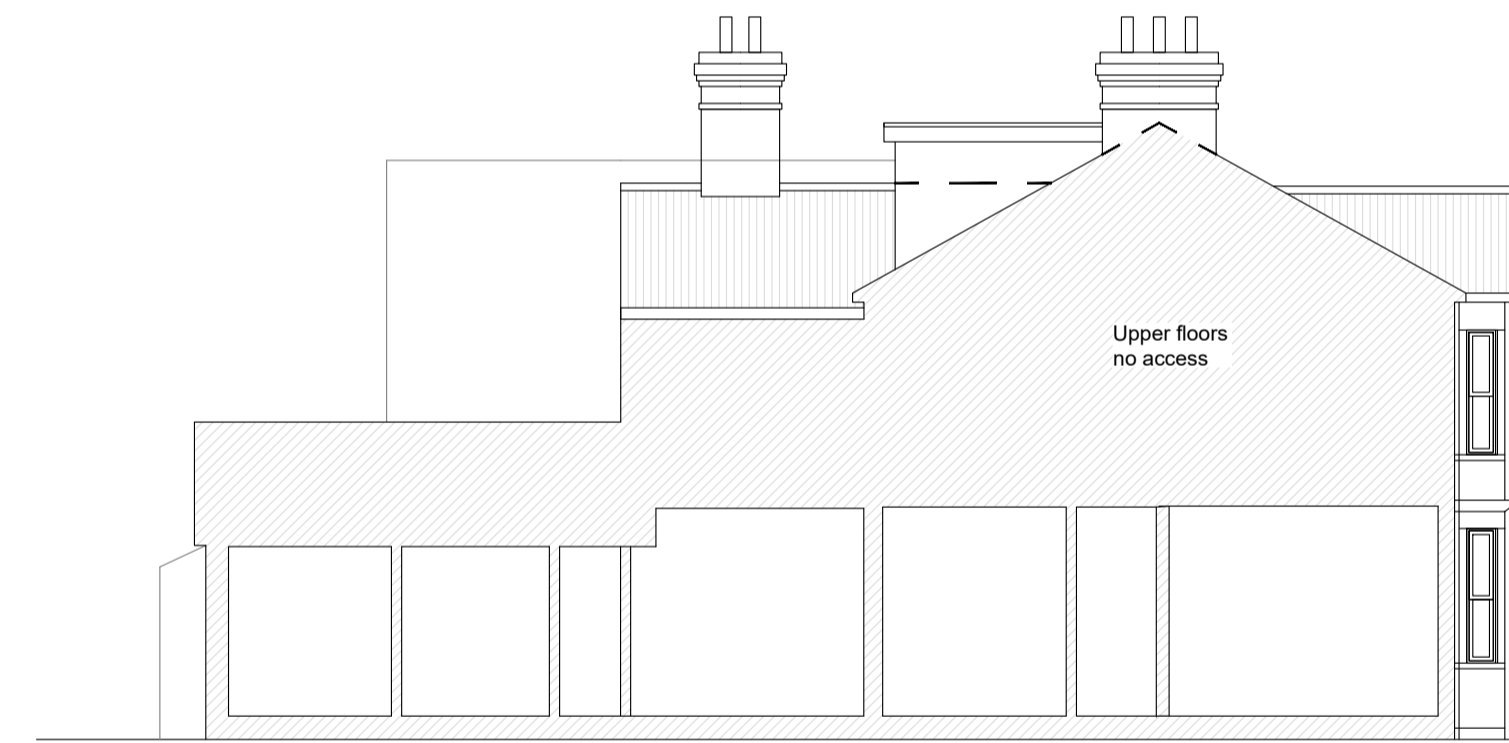

Proposed Section 1:100

Notes:

B	- Side elevation amendment	WRS	11/03/2021
A	- Roof plan amendment	WRS	14/01/2021
-	- Plan Amendments	-	--/--/20--
-	- Production of drawings	-	--/--/20--
Rev	Comment	By	Date

Stage:  
3 - Developed Design

Client:  
---

Project:  
119  
Southsea Avenue  
Leigh-On-Sea  
Essex  
SS9 2BH

Drawing Title:  
Proposed

Drawing no:  
**690-P02**

Revision: **B** Drawn by: WRS

Project no: **690** Chkd by: ---

Scale: 1:50, 1:100 @ A1

**SKARCHITECTS**  
803-805 London Road  
Westoff-on-Sea  
SS0 9EZ  
Tel: 01702 596250  
Email: info@skarchitects.co.uk

Do not scale from this drawing. Drawing to be read in conjunction with all other issued drawings, documents and relevant consultant's information. All dimensions on this drawing for guidance purposes only. All dimensions must be checked onsite. This information is subject to Building Control requirements and the requirements of all relevant statutory authorities and service providers. © SKARCHITECTS Ltd 2018