




Proposed Side Elevation

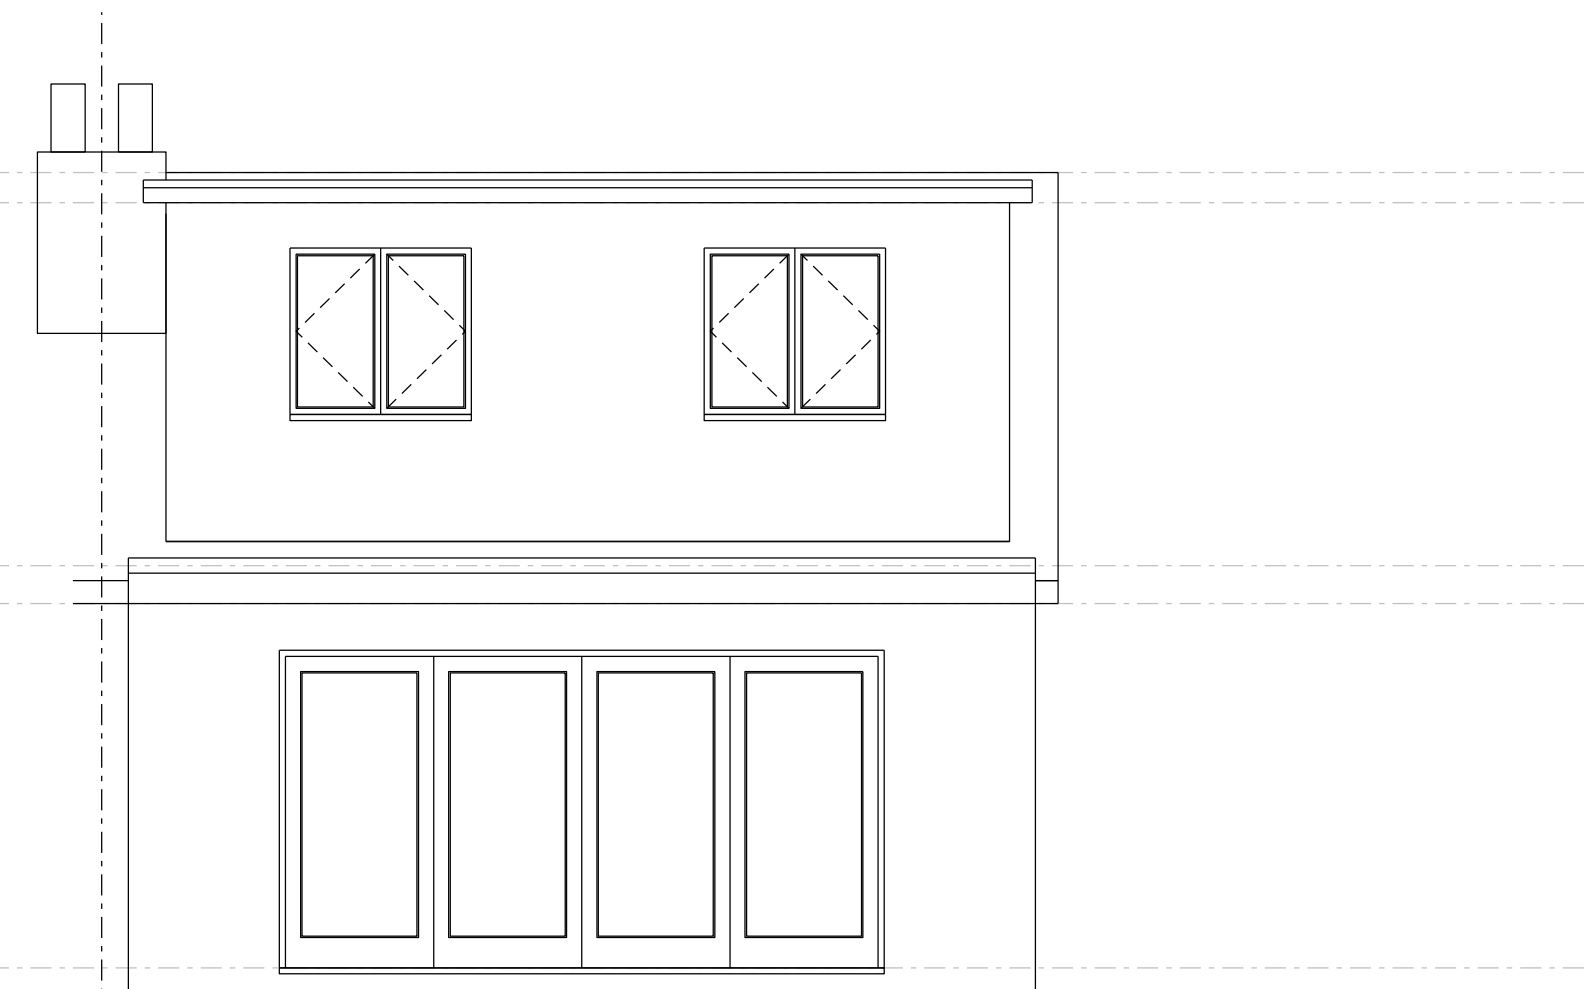


Proposed Rear Elevation

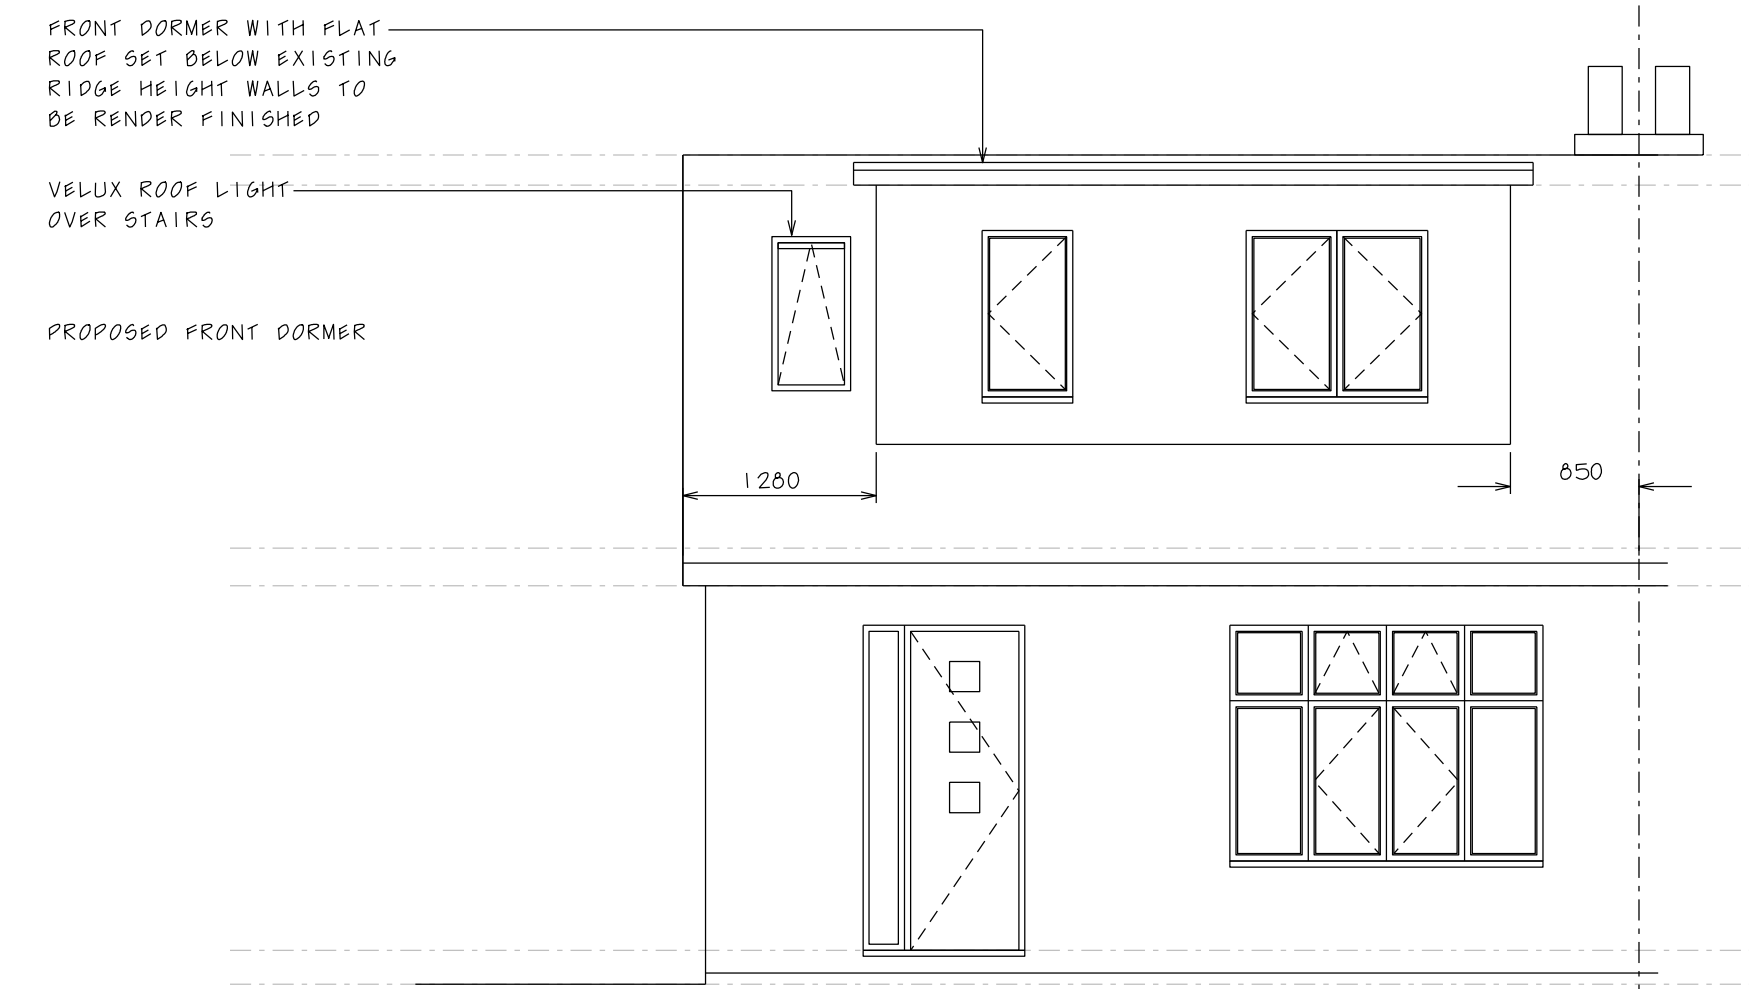

Proposed Front Elevation

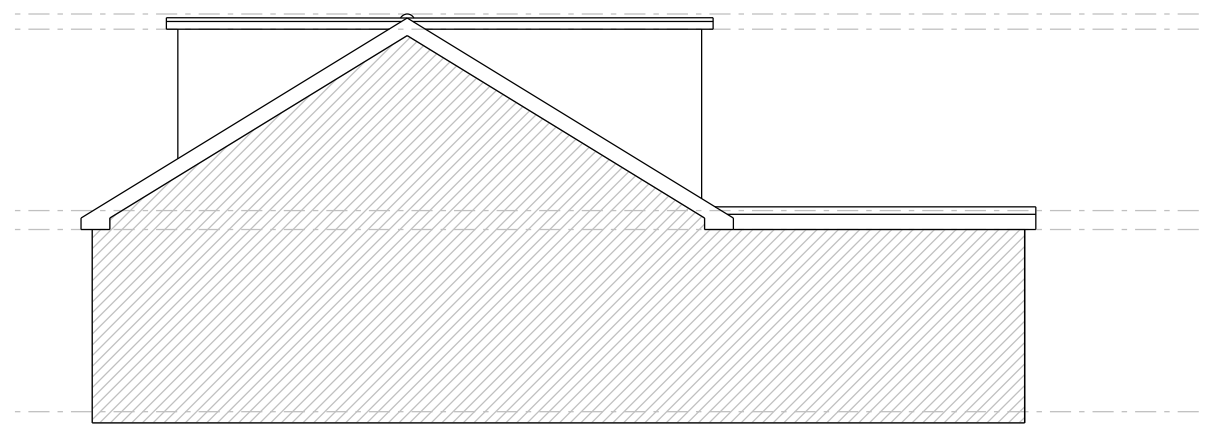

Proposed Side Elevation

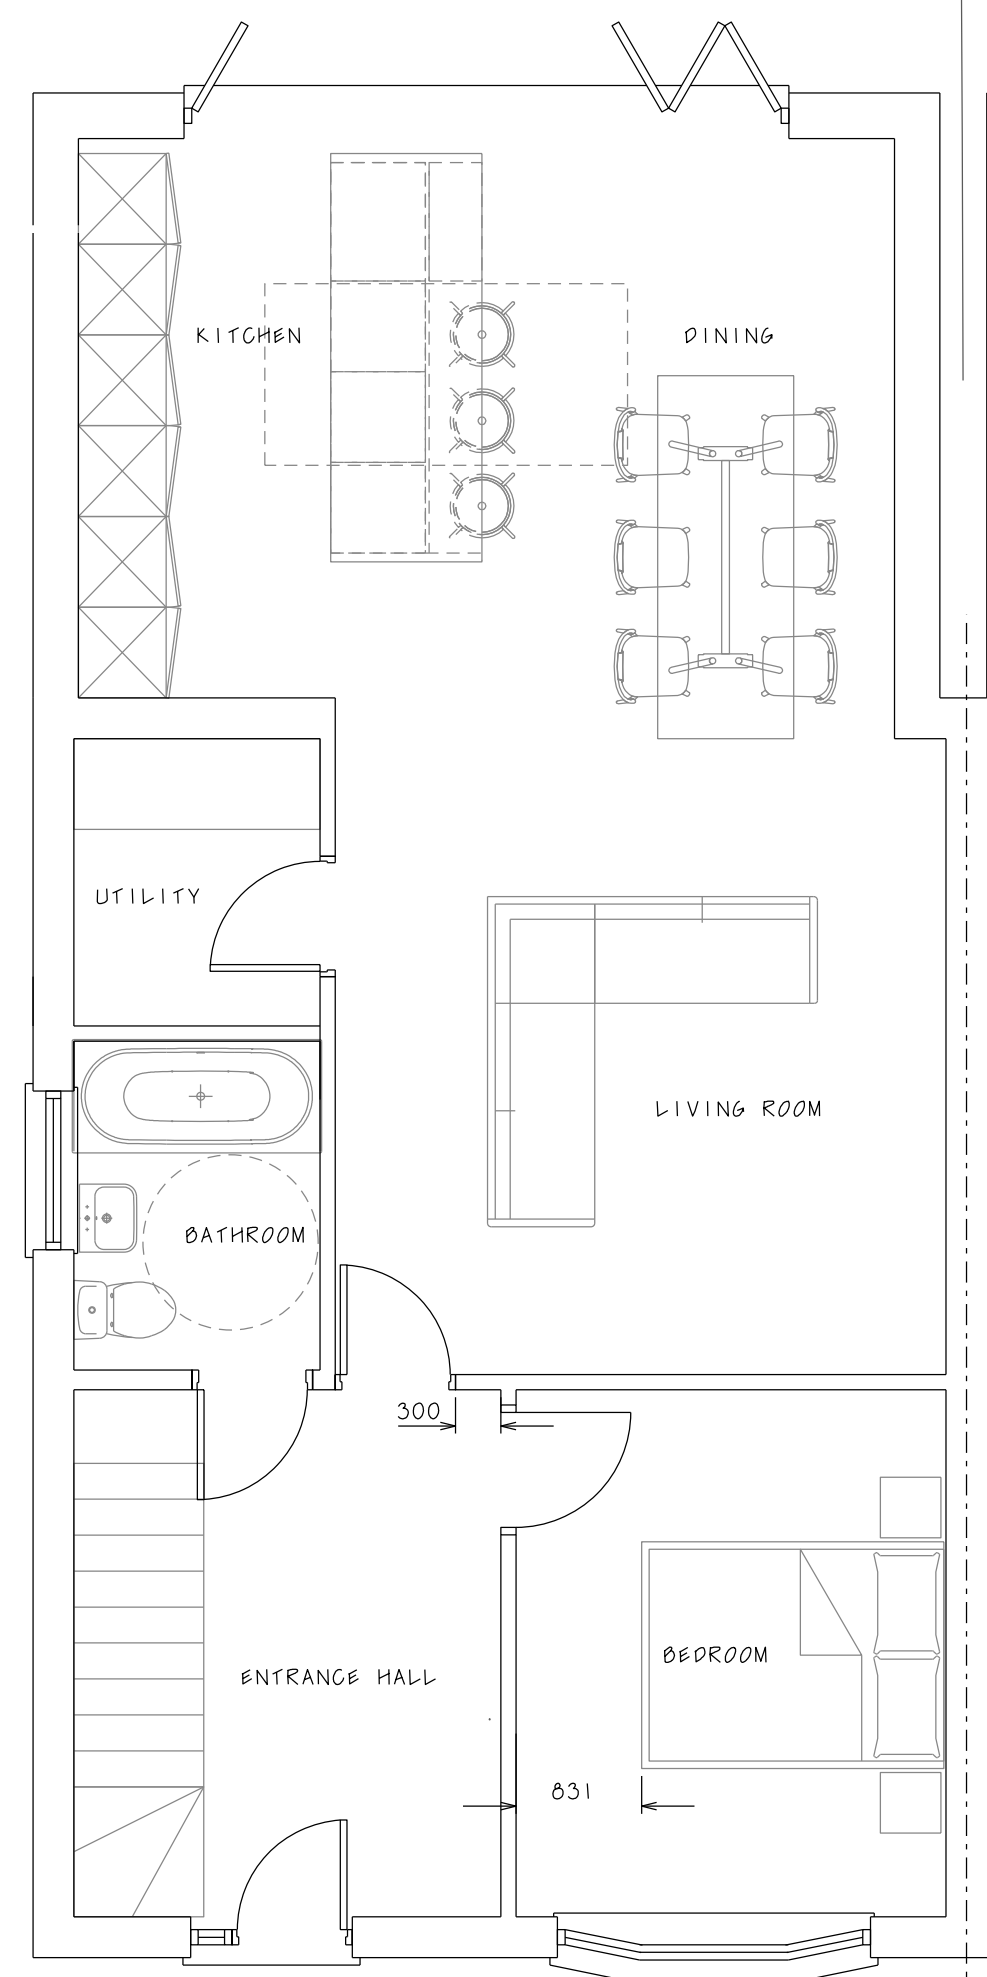


ENTRANCE MOVE TO FRONT TO ALLOW STEP FREE ACCESS WITH ASSOCIATED OFF STREET PARKING ON HARDSTANDING

Proposed Ground Floor Plan


ALL WALL MOUNTED SWITCHES, SOCKETS AND CONTROLS TO BE LOCATED AT HEIGHTS TO ALLOW REASONABLY ACCESS

PROPOSED LAYOUT TO ALLOW FOR ADAPTATION TO MEET THE CHANGING NEEDS OF THE OCCUPANT OVER TIME AS AND WHEN REQUIRED

BEDROOM AND BATHROOM AT ENTRANCE STOREY STAIR TO ALLOW FOR STAIR LIFT AS AND WHEN REQUIRED

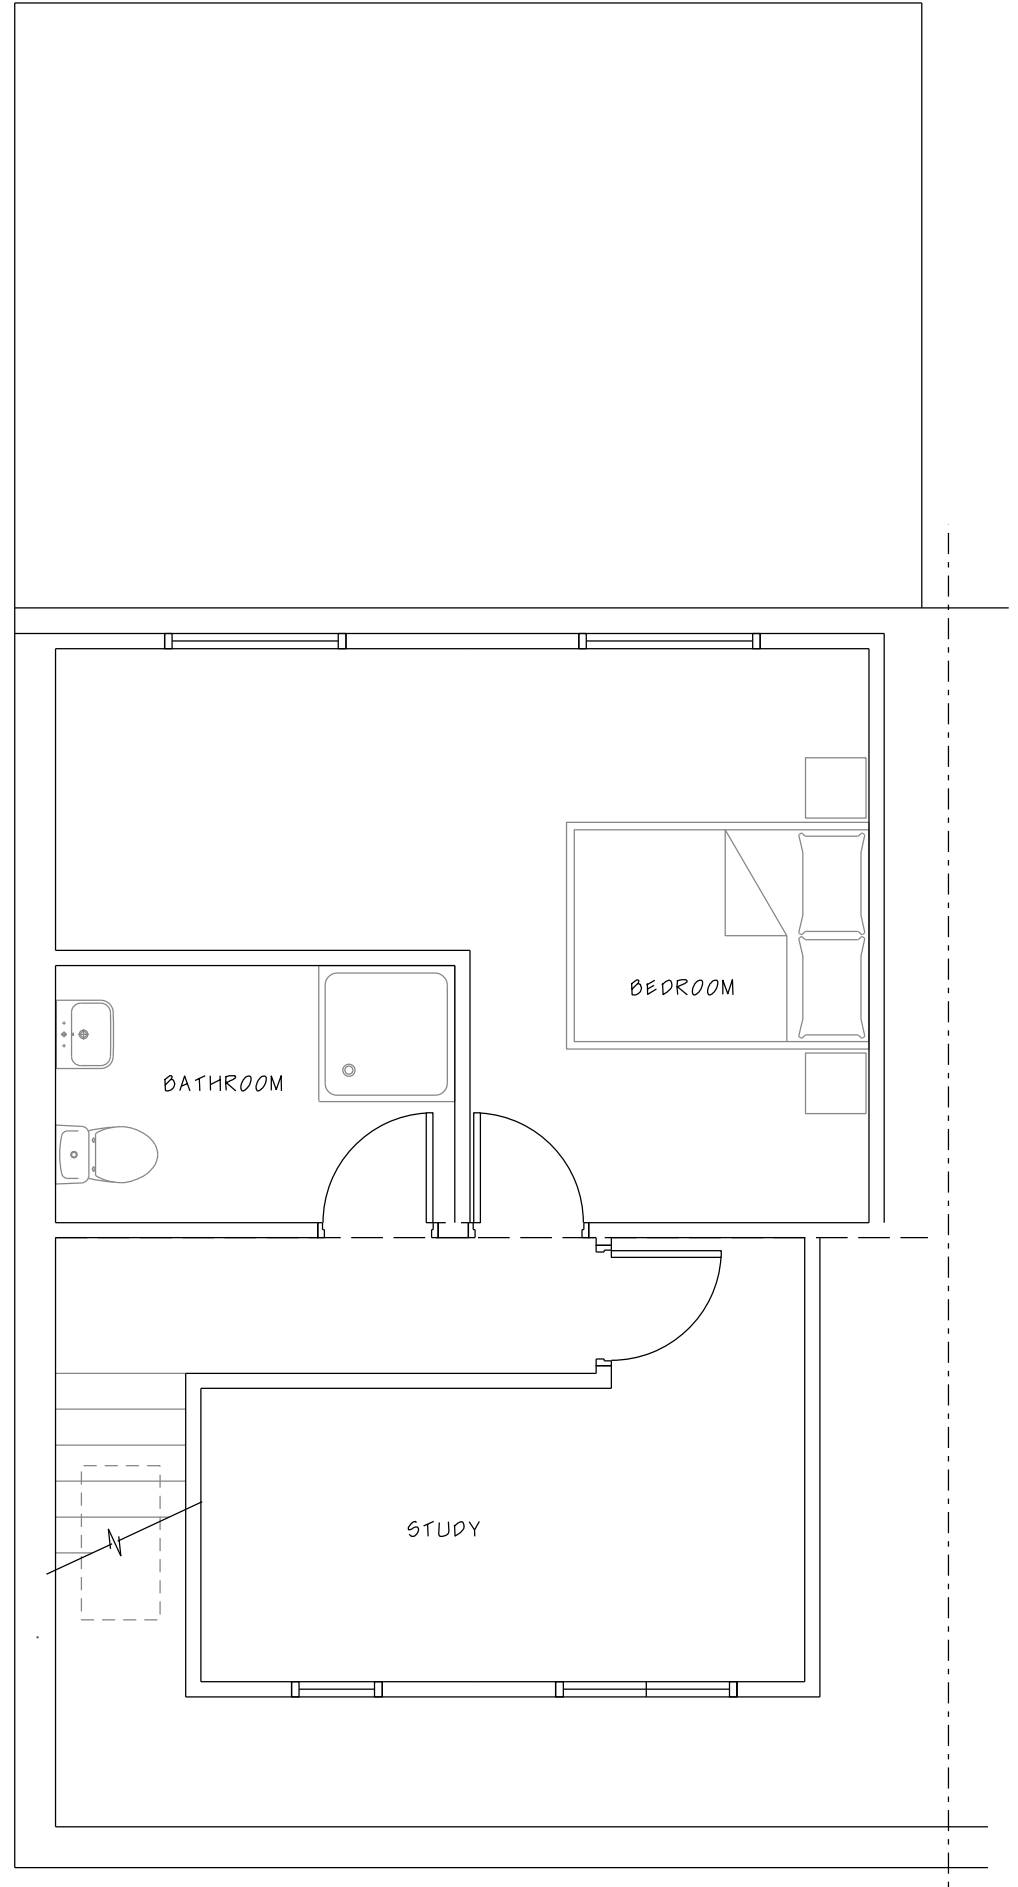

Proposed First Floor Plan

 

Proposed Roof Plan

pa d
 independent architectural services
 52 Bailey Road Leigh on Sea Essex SS9 3PJ M:07790 069188

Project: 15 Bohemia Chase Leigh on Sea SS9 4PW
 Client: Mr & Mrs Dore
 Drawing title: Proposed Plans & Elevations

Scale 1: 50@A1
 Project number 20 399 Drawing number P02 A
 Status: Planning Approval

All dimensions must be checked on site and not scaled from this drawing.