



Proposed Roof Plan 1:100
0 1 2 3 4 5



Proposed Block Plan 1:500
0 10 20 30 40 50 North

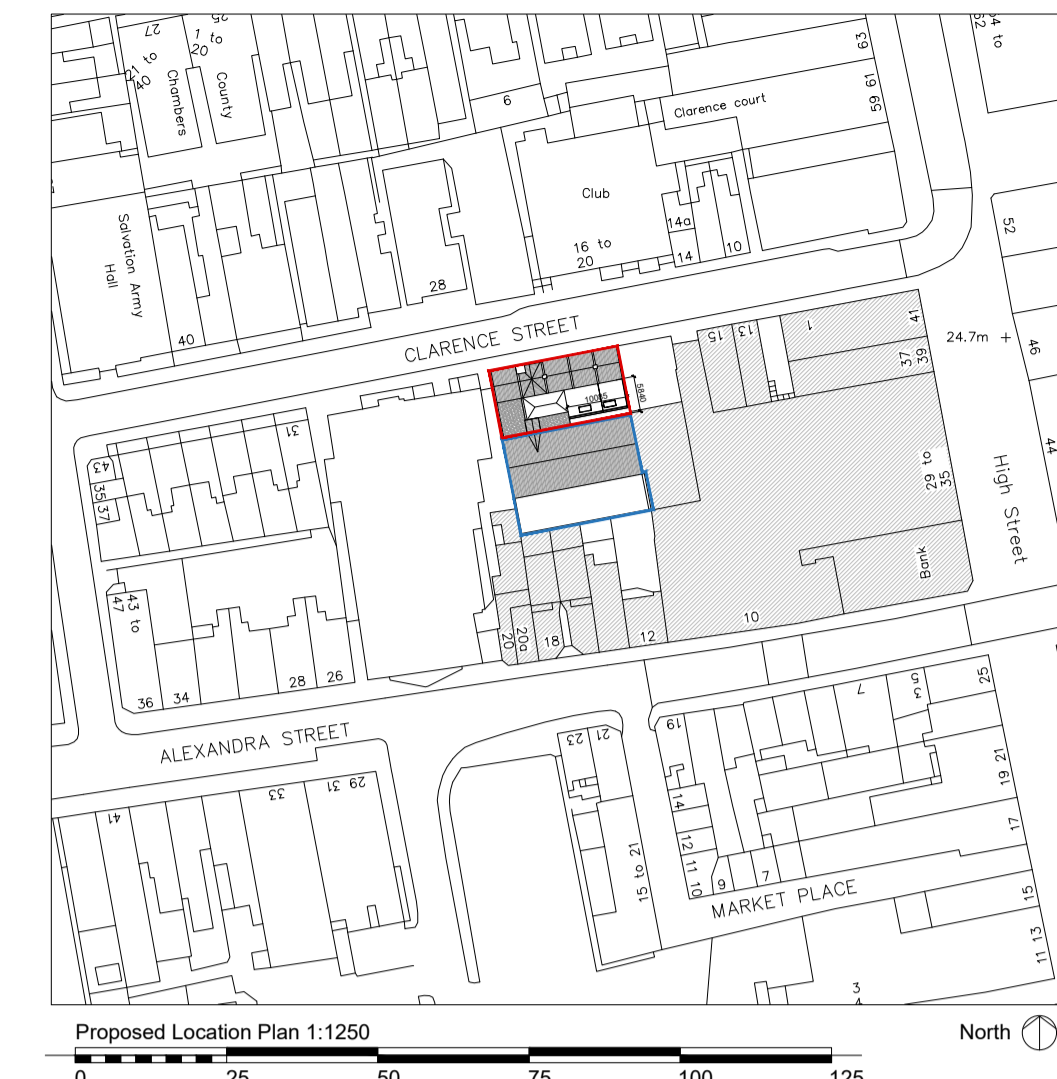

Proposed Location Plan 1:1250
0 25 50 75 100 125 North

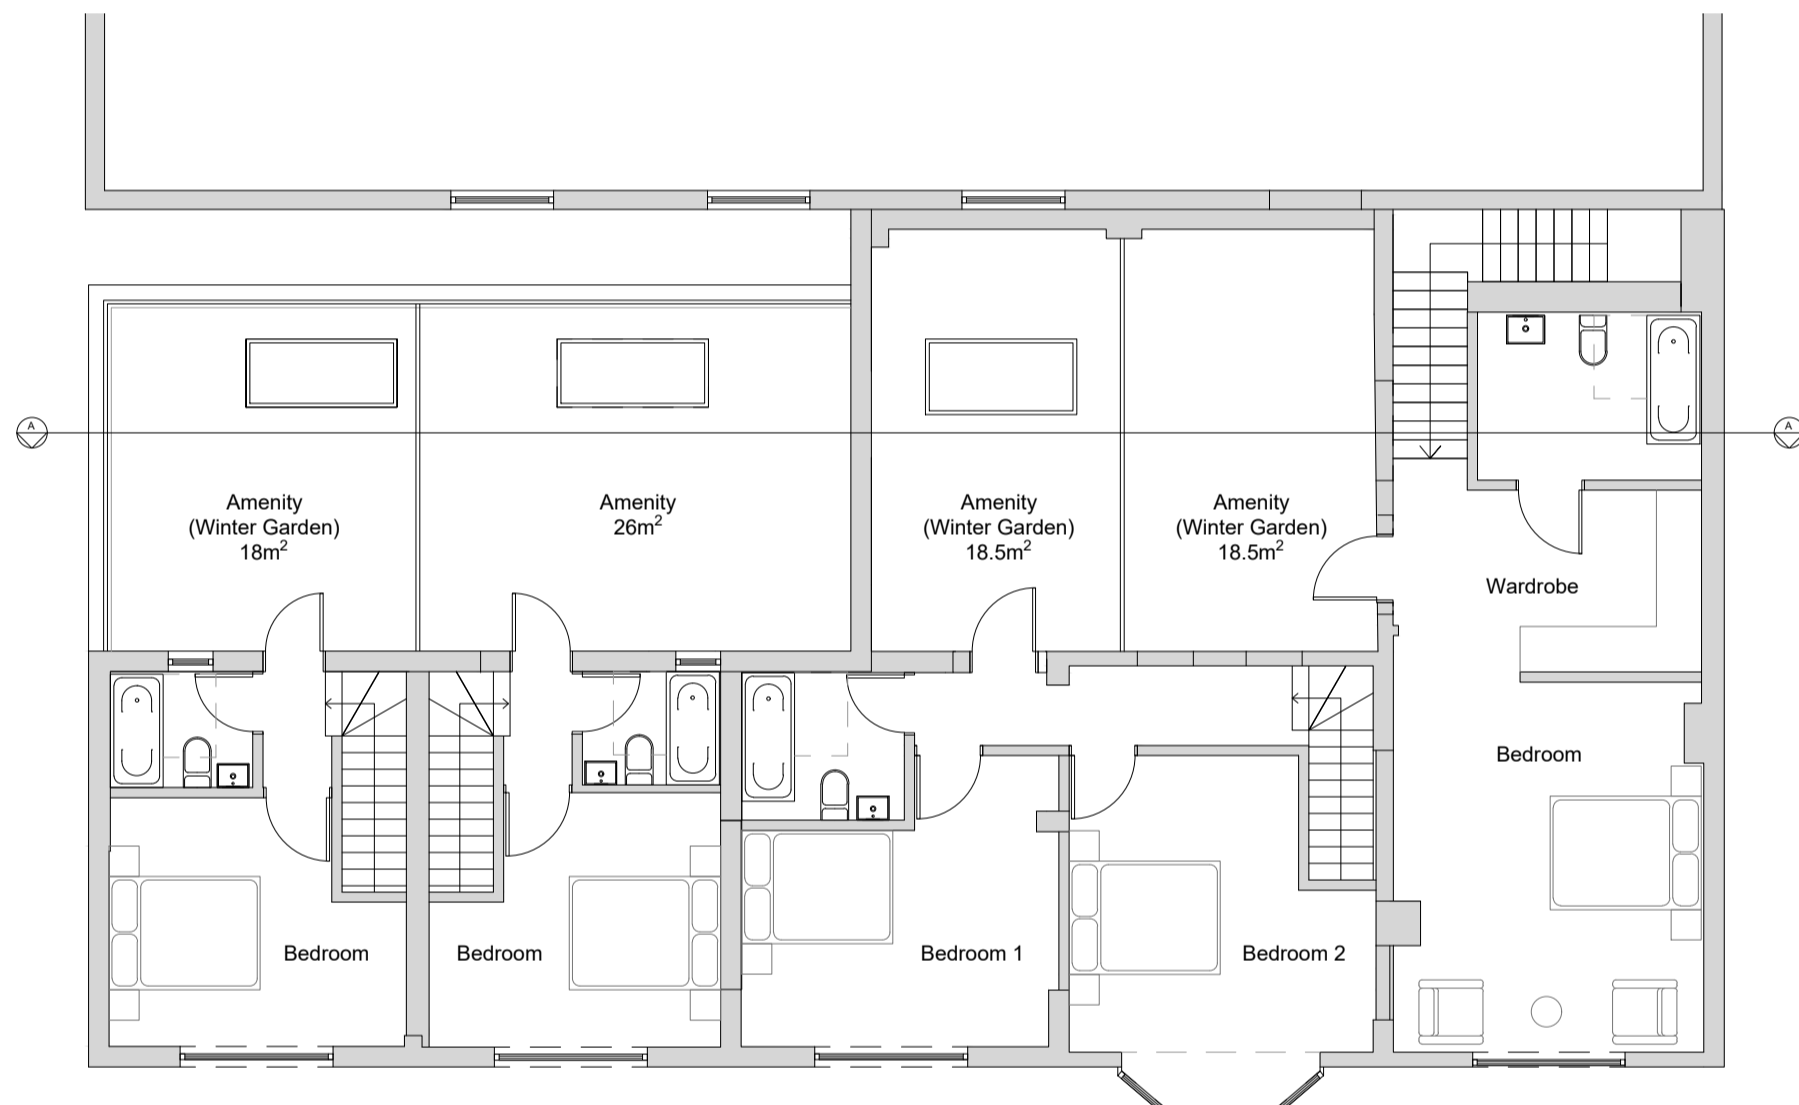


Proposed First Floor Plan 1:100
0 1 2 3 4 5



Proposed North Facing Elevation 1:100
0 1 2 3 4 5




Proposed South Facing Elevation/ Section A 1:100
0 1 2 3 4 5

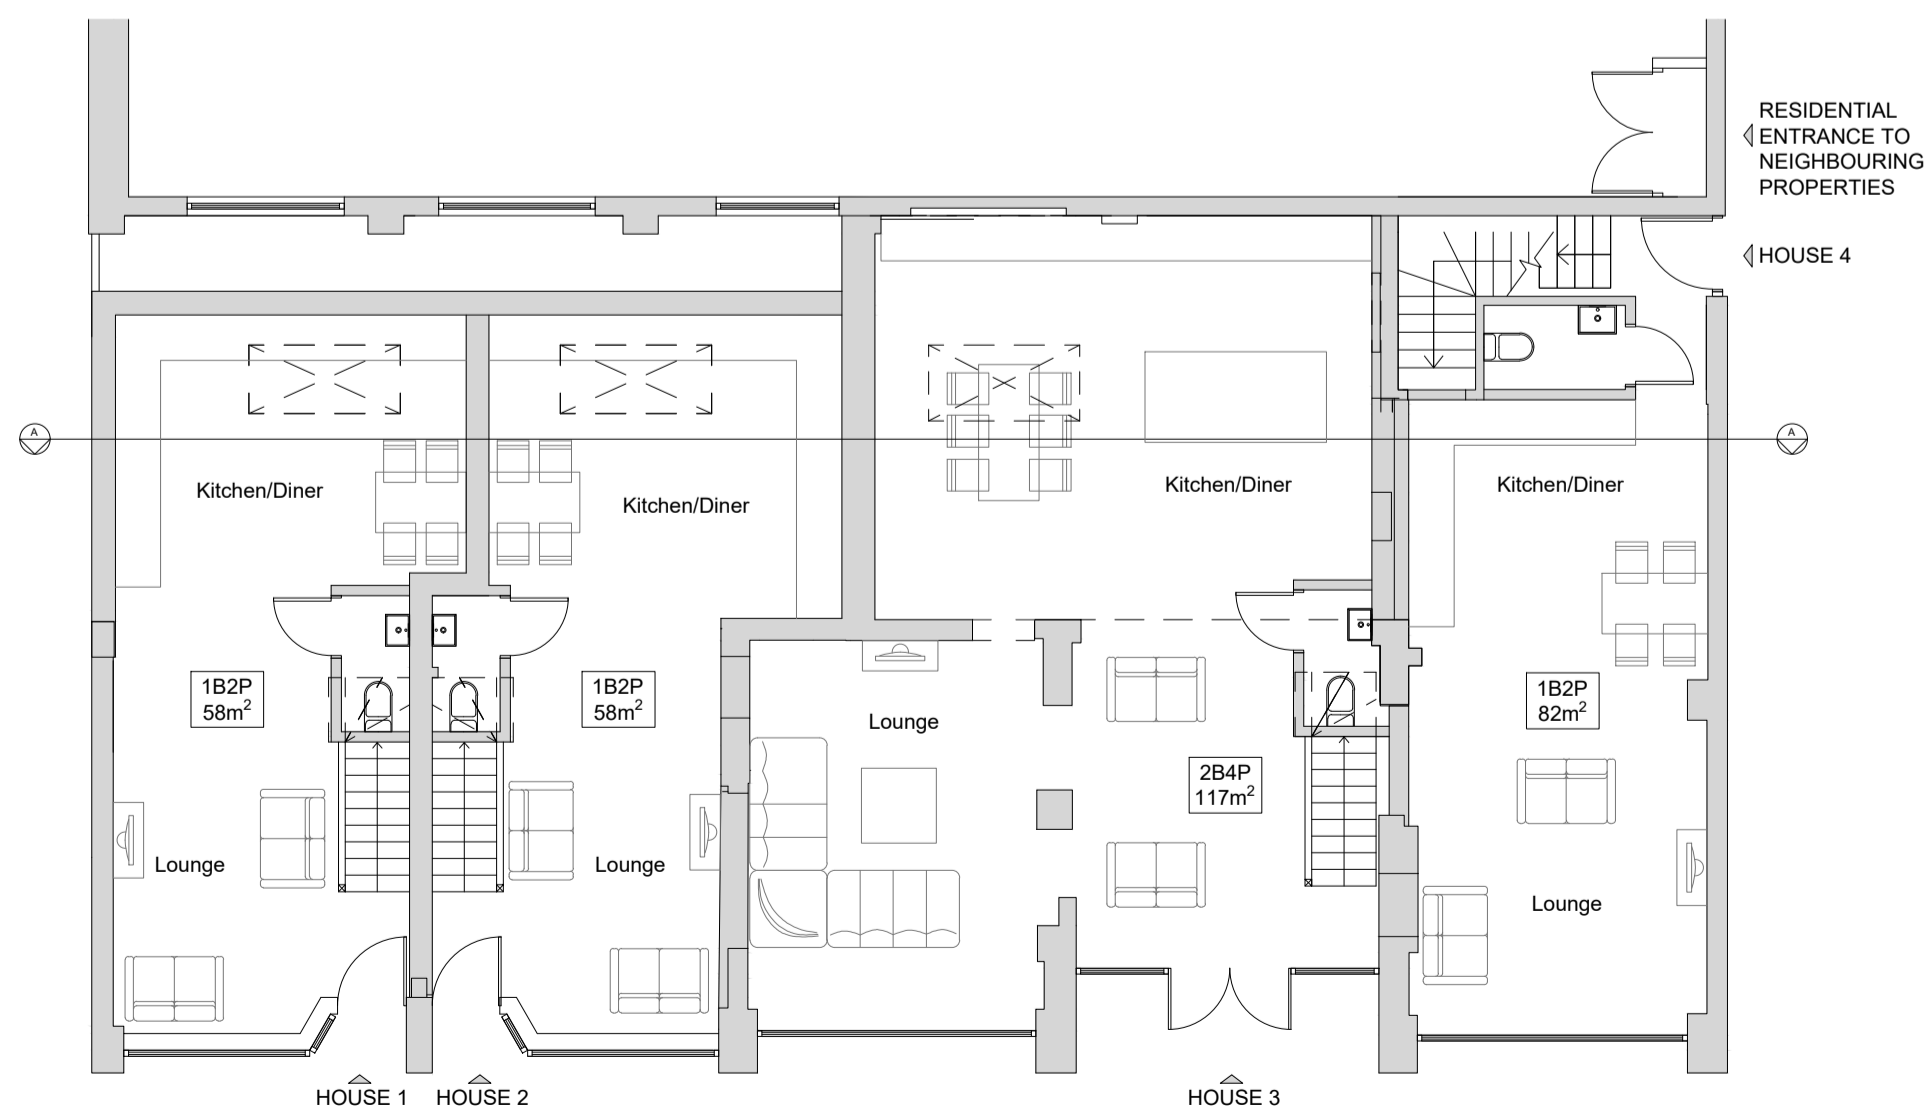

Proposed Ground Floor Plan 1:100
0 1 2 3 4 5



Proposed East Facing Elevation 1:100
0 1 2 3 4 5

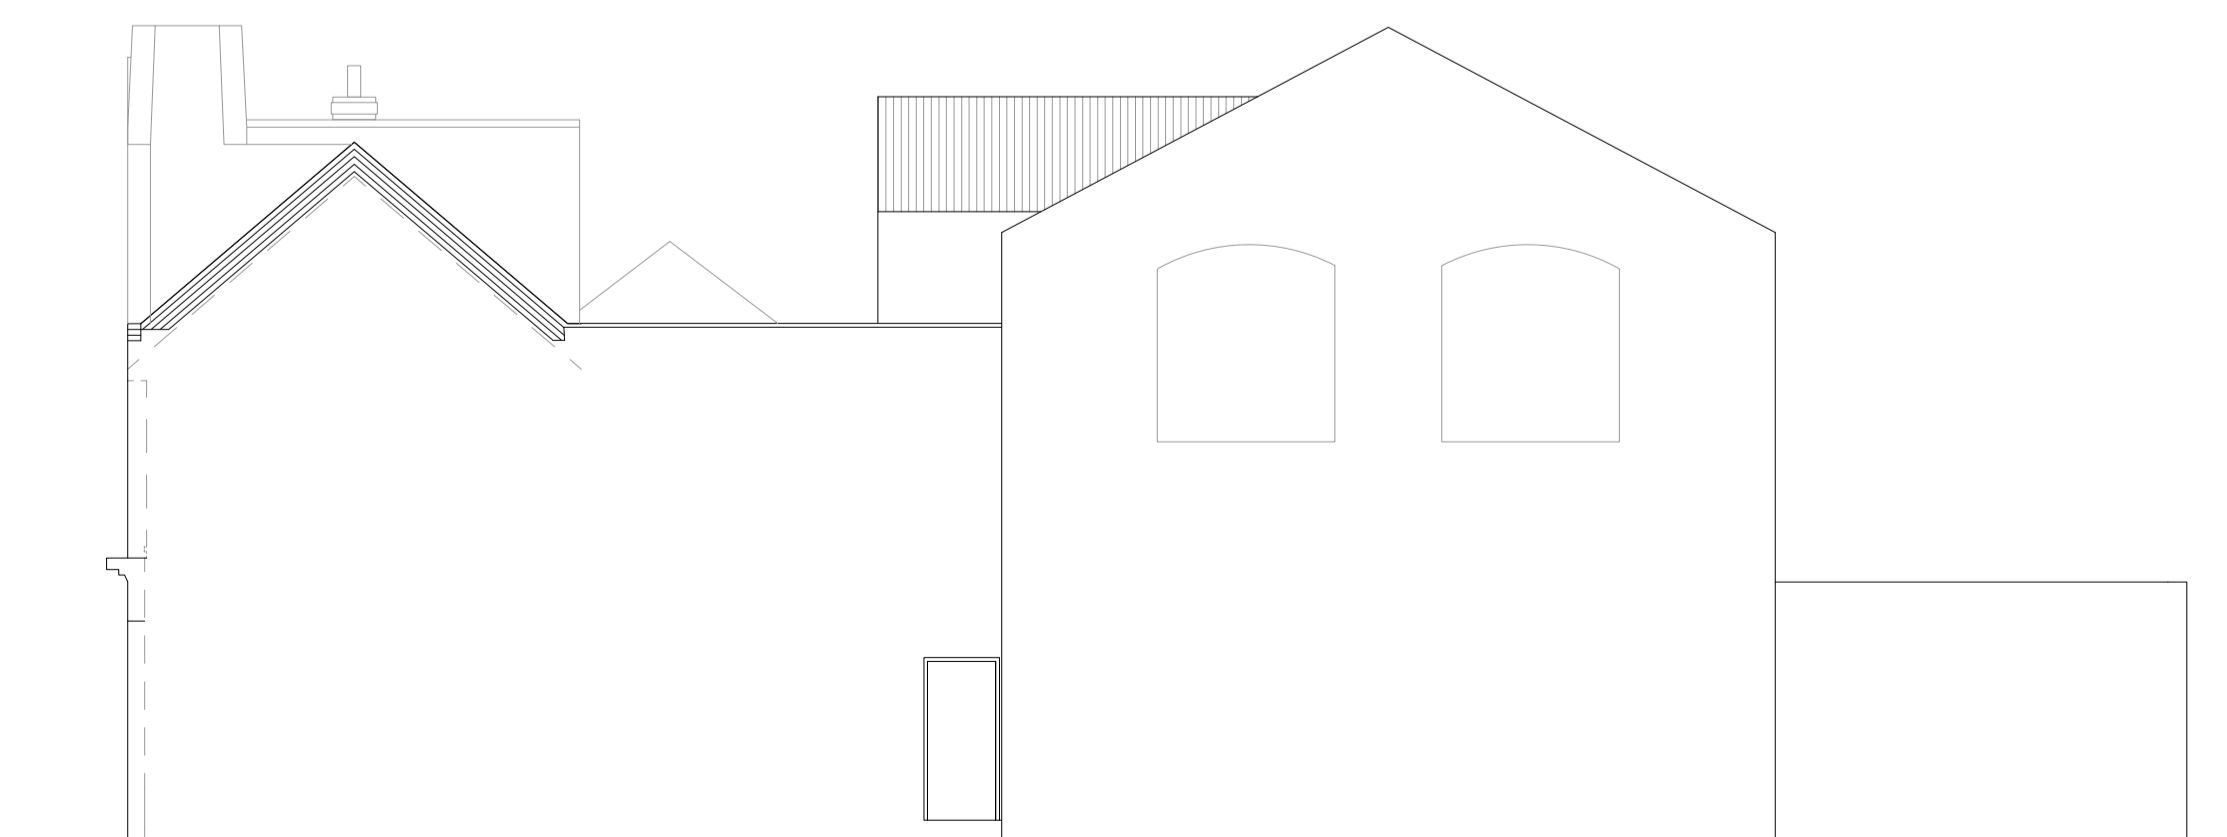

Proposed West Facing Elevation 1:100
0 1 2 3 4 5

Notes:

Rev	Comment	By	Date
-	Production of drawing	DS	01/02/2021

Stage:
3 - Planning

Client:
Stockvale

Project:
Clarence Yard
23-29 Clarence Street
Southend-on-Sea
SS1 1BH

Drawing Title:
Proposed Houses

Drawing no:
400-P102

Revision: -
Project no: **400**

Scale: 1:100, 1:500, 1:1250 @ A1

SKARCHITECTS
853-855 London Road
Westcliff-on-Sea
SS0 9EJ
Tel: 01702 560250
Email: info@skarchitects.co.uk

16
Do not scale from this drawing.
Drawing to be read in conjunction with all other issued drawings, documents and reports contained herein.
All information on this drawing is for guidance purposes only. All dimensions must be checked on site.
This information is subject to Building Control requirements and the requirements of all relevant statutory authorities and service providers.
© Skarchitects Ltd 2021