




PROPOSED SECOND FLOOR PLAN
Scale 1:100

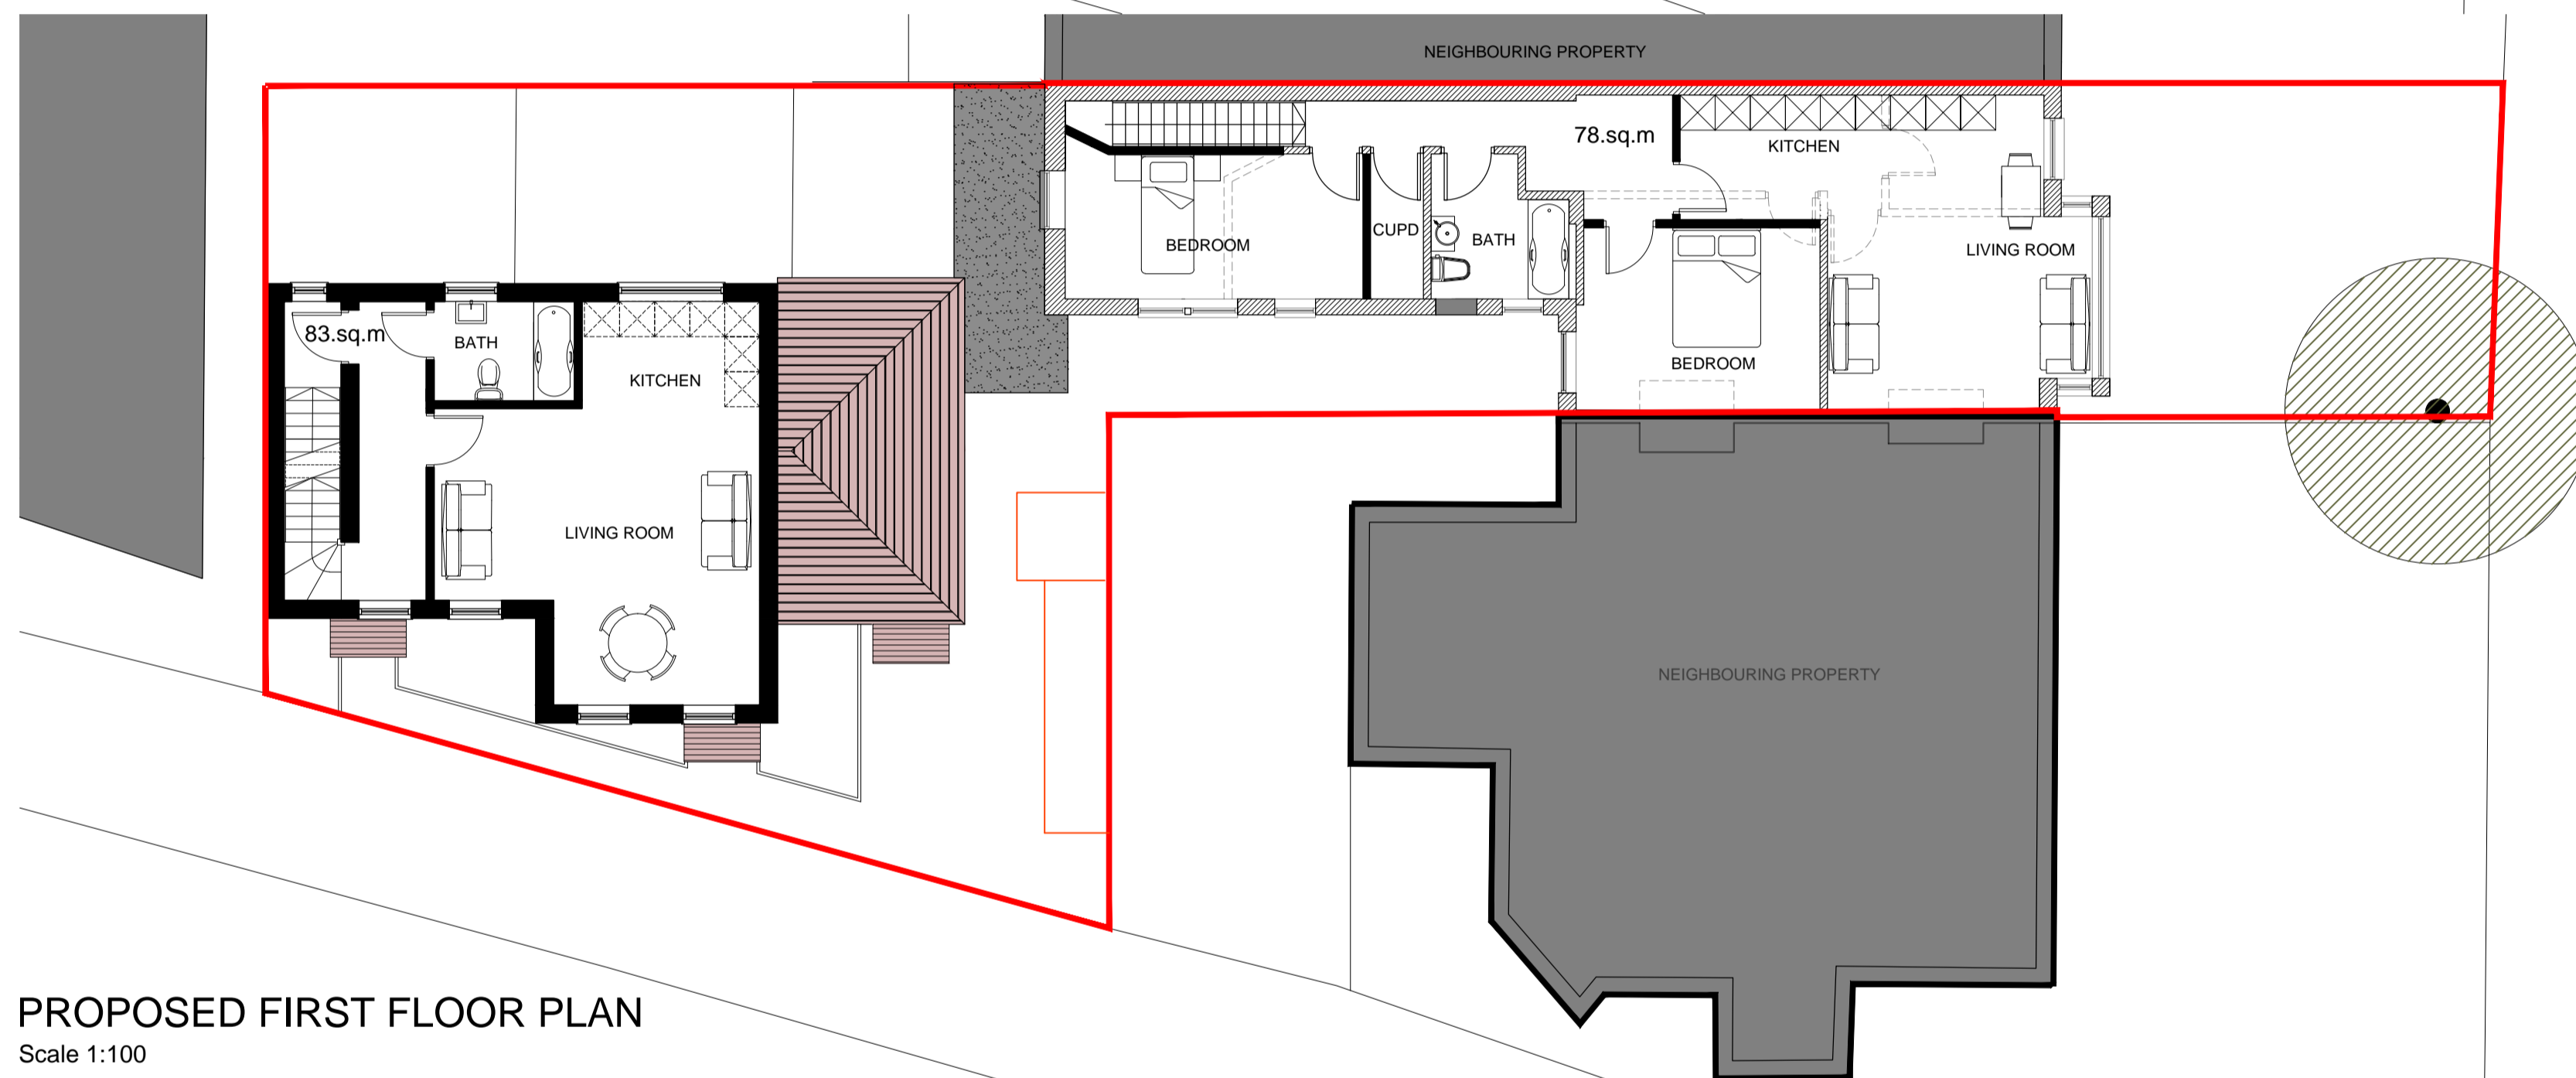

PROPOSED FIRST FLOOR PLAN
Scale 1:100

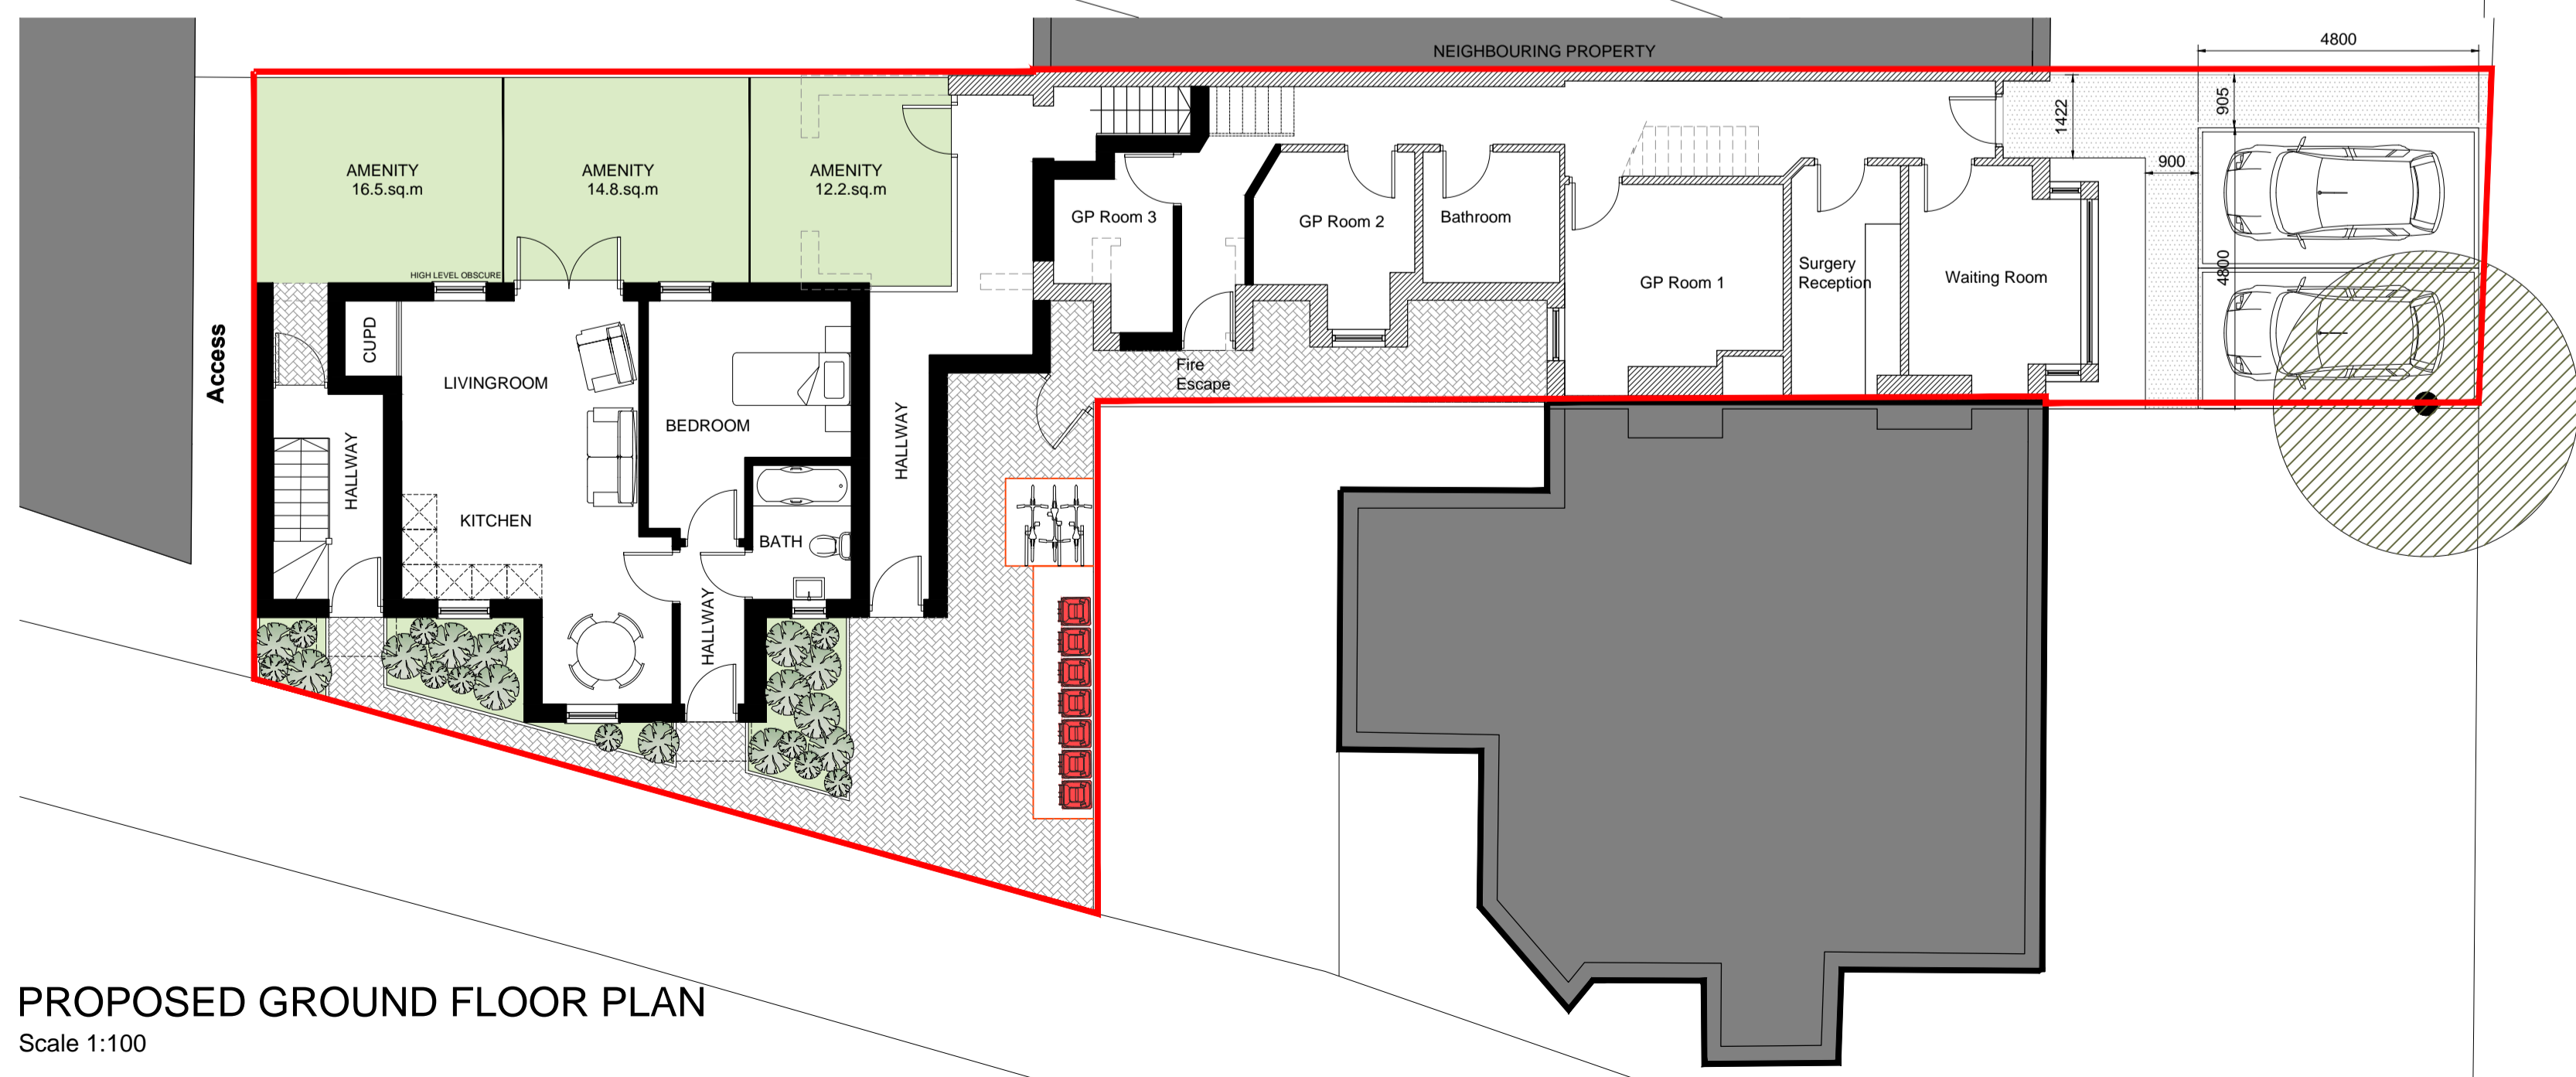

PROPOSED GROUND FLOOR PLAN
Scale 1:100

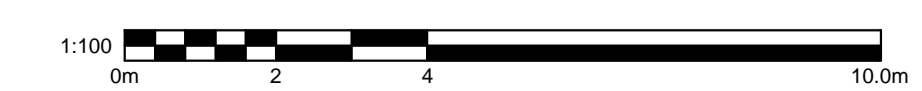

The contractor is to check and verify all building and site dimensions, levels, and sewer invert levels at connection points before work starts.
This drawing must be read with and checked against any structural or other specialist drawings provided.
Any discrepancies found on this drawing are to be notified to STONE MEI DESIGN LTD prior to commencement of work.
The contractor is to comply in all respects with the current Building Regulations whether or not specifically stated on these drawings.
This drawing is not intended to show details of foundations or ground conditions. Each area of ground relied upon to support the structure depicted must be investigated by the contractor and suitable methods of foundations provided.
This drawing is to be read in conjunction with all other standard STONE MEI DESIGN LTD specifications and documentation.
STONE MEI DESIGN LTD reserves the right to withdraw any drawings from any applications or third parties should disputes arise between the client and STONE MEI DESIGN LTD.
This drawing remains the copyright of STONE MEI DESIGN LTD and cannot be reproduced without prior permission.

REV:	DATE:	AMENDMENT:
------	-------	------------

STONE Me!
ARCHITECTURE & INTERIOR DESIGN
5 FOUNTAIN LANE, HOCKLEY, ESSEX, SS5 4ST
Tel: 01702 203333
E: info@stoneme.com W: www.stoneme.com

Client: DR B BEKAS
Project: 48 Argyll Road
WESTCLIFF-ON-SEA
SSO 7HN

Drawing: PROPOSED GROUND, FIRST AND SECOND FLOOR PLANS

Issue:	Client	Pre-App	Planning	B.Cont	As Built	Other
	●					

Date: 28.05.2021 Scale: 1:100 @ A1
Project No.: 1825 Drawing No.: 15