




① Existing Ground Floor Plan Scale: 1:100

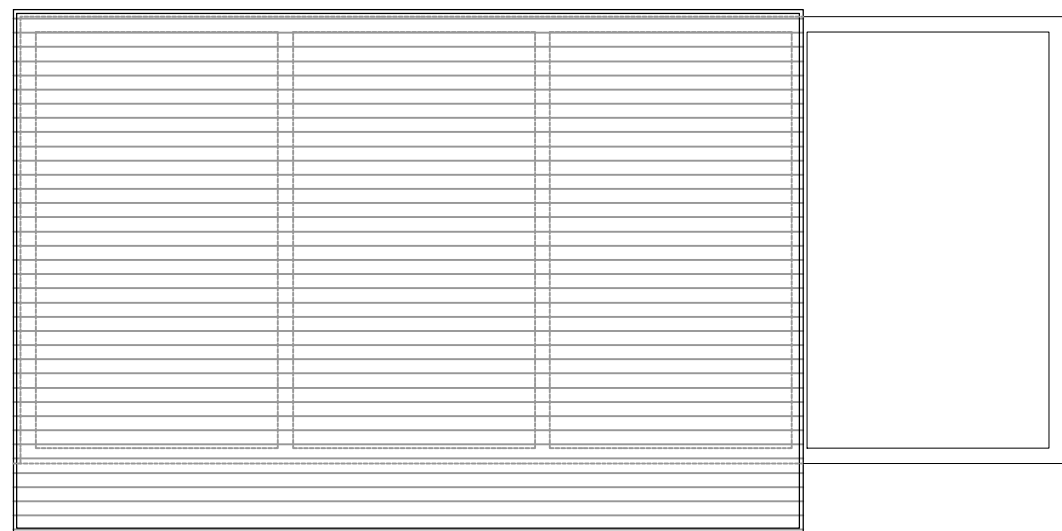


② Existing Roof Plan Scale: 1:100

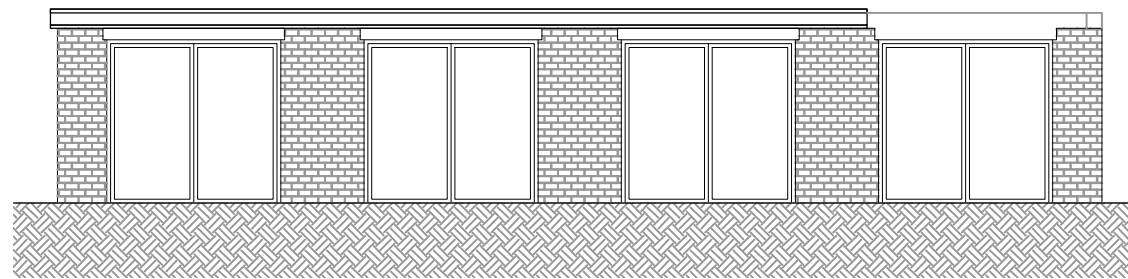


③ Existing Front Elevation Scale: 1:100

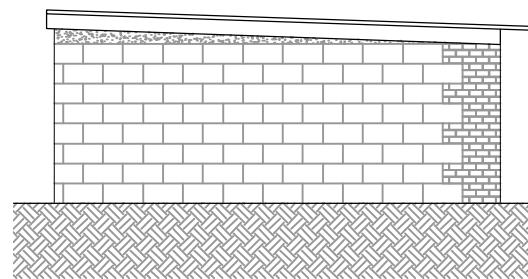

④ Existing Left Elevation Scale: 1:100

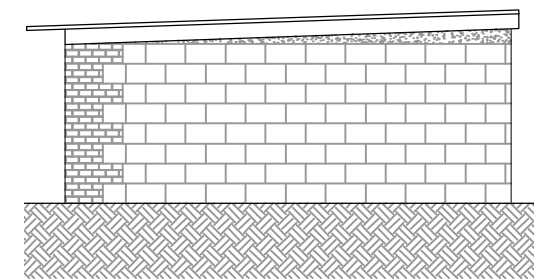


⑤ Existing Right Elevation Scale: 1:100

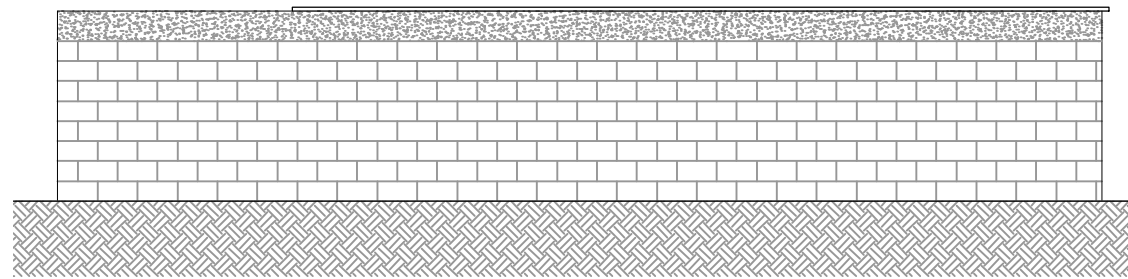

⑥ Existing Rear Elevation Scale: 1:100

Do not scale this drawing. Work to figured dimensions only. This drawing is copyright of APS Designs and should only be reproduced with their express permission. Check all dimensions on site. Any discrepancies should be reported to APS Designs prior to commencement.

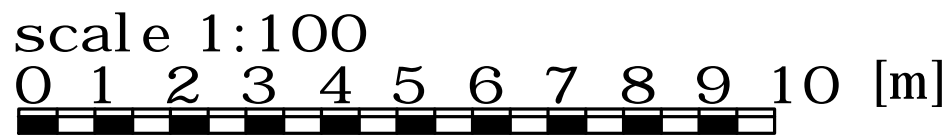

Rev A	13.04.2021	Existing garages plans and elevations added
REVISION	DATE	AMENDMENT
APS DESIGN ASSOCIATES LTD		
ARCHITECTURAL DESIGNERS AND PLANNING CONSULTANTS		
PROJECT STAGE:	DRAWN BY:	DATE:
Town Planning	A.D.	April 2021
CLIENT:		
PROJECT:		
The Coal Yard - Front Flats		
JOB NO:	DRAWING NO:	REVISION:
3117	04	A
DRAWING TITLE:		
Existing plans and elevations of garages		
The Design Studio		
1 Cambridge Road (Rear)		
Nelson Street		
Southend-On-Sea		
Essex		
SS1 1ET		
Tel: 01702 469 769 - 01702 337328		
Email: admin@apsdesignsuk.com		
designteam@apsdesignsuk.com		
planning@apsdesignsuk.com		
Website: www.apsdesignsuk.com		