



- AMENITY SPACE FOR 132B
- AMENITY SPACE FOR 132A
- COMMUNAL AREA FOR 132, 132A & 132B

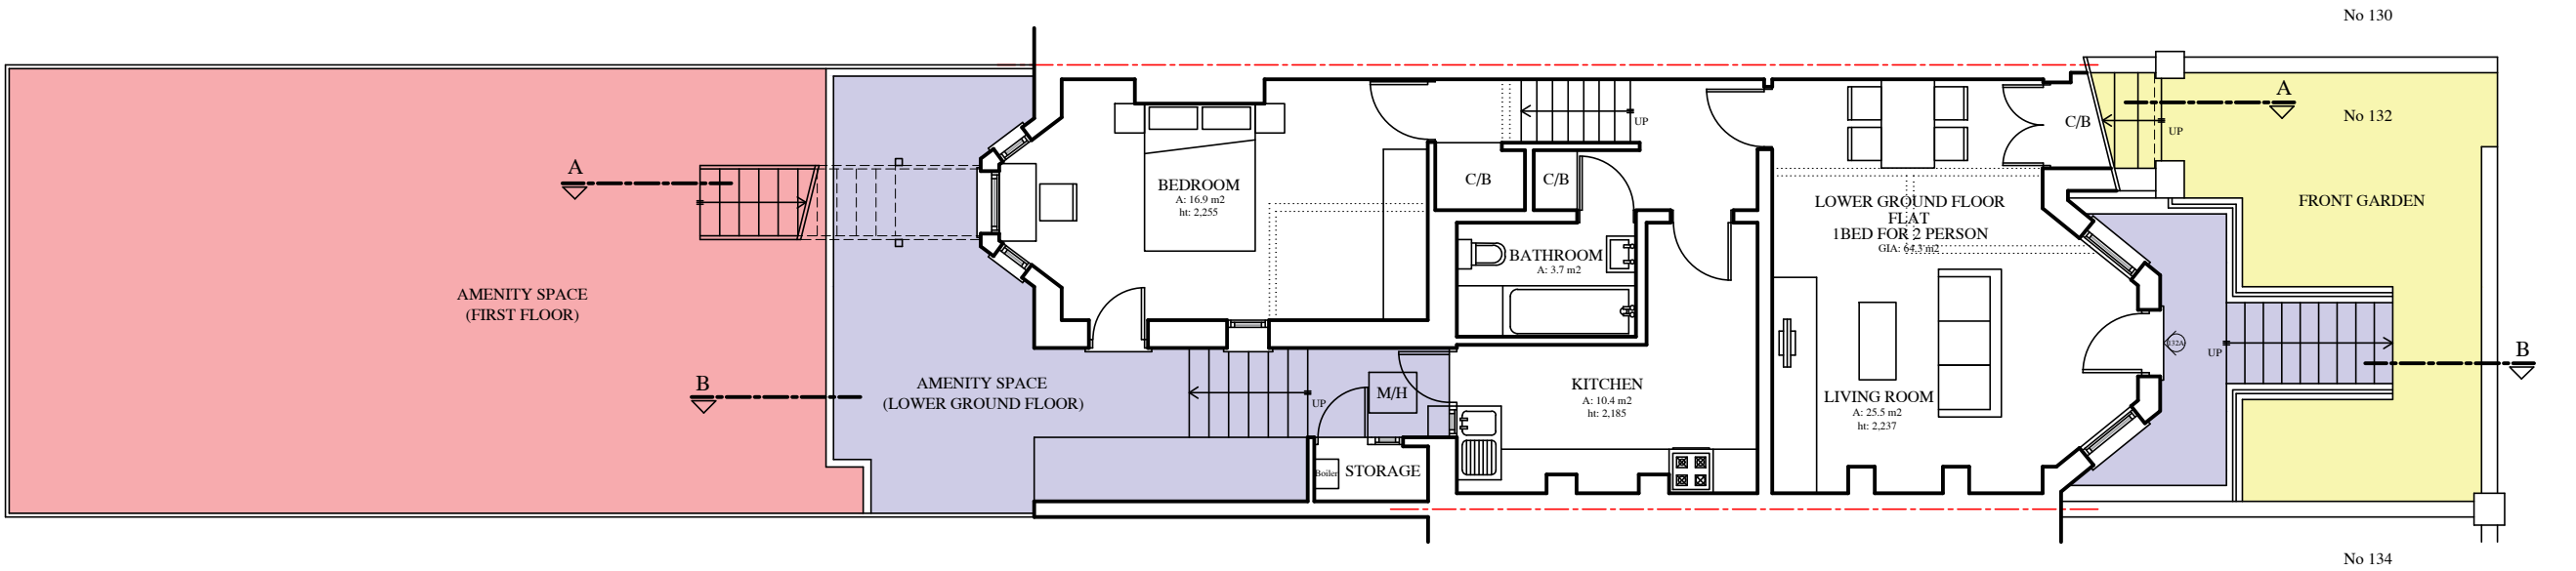

LOWER GROUND FLOOR PLAN

CLIENT	PROJECT	DRAWING TITLE
S. Gungor	Flat Conversion	Ground Floor Plan -as proposed-
PROJECT ADDRESS	SCALE	1/100@A3
132 Southchurch Avenue	DRAWN BY	O.O
Southend-on-Sea SS1 2RP	DRAWING NO.	SA062021-G

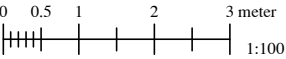

DATE June 2021