



REFUSE-STORAGE DETAIL

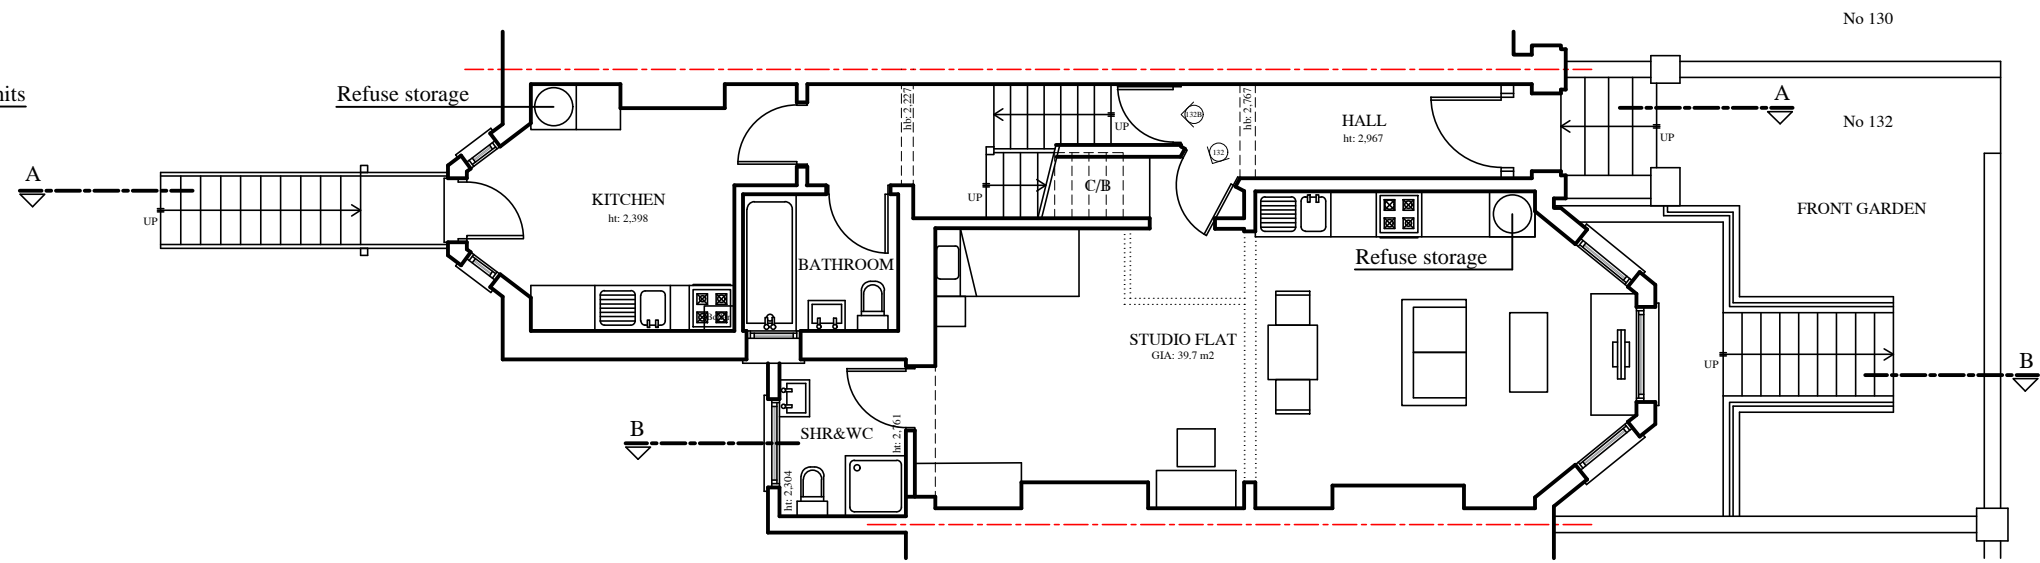

GROUND FLOOR PLAN

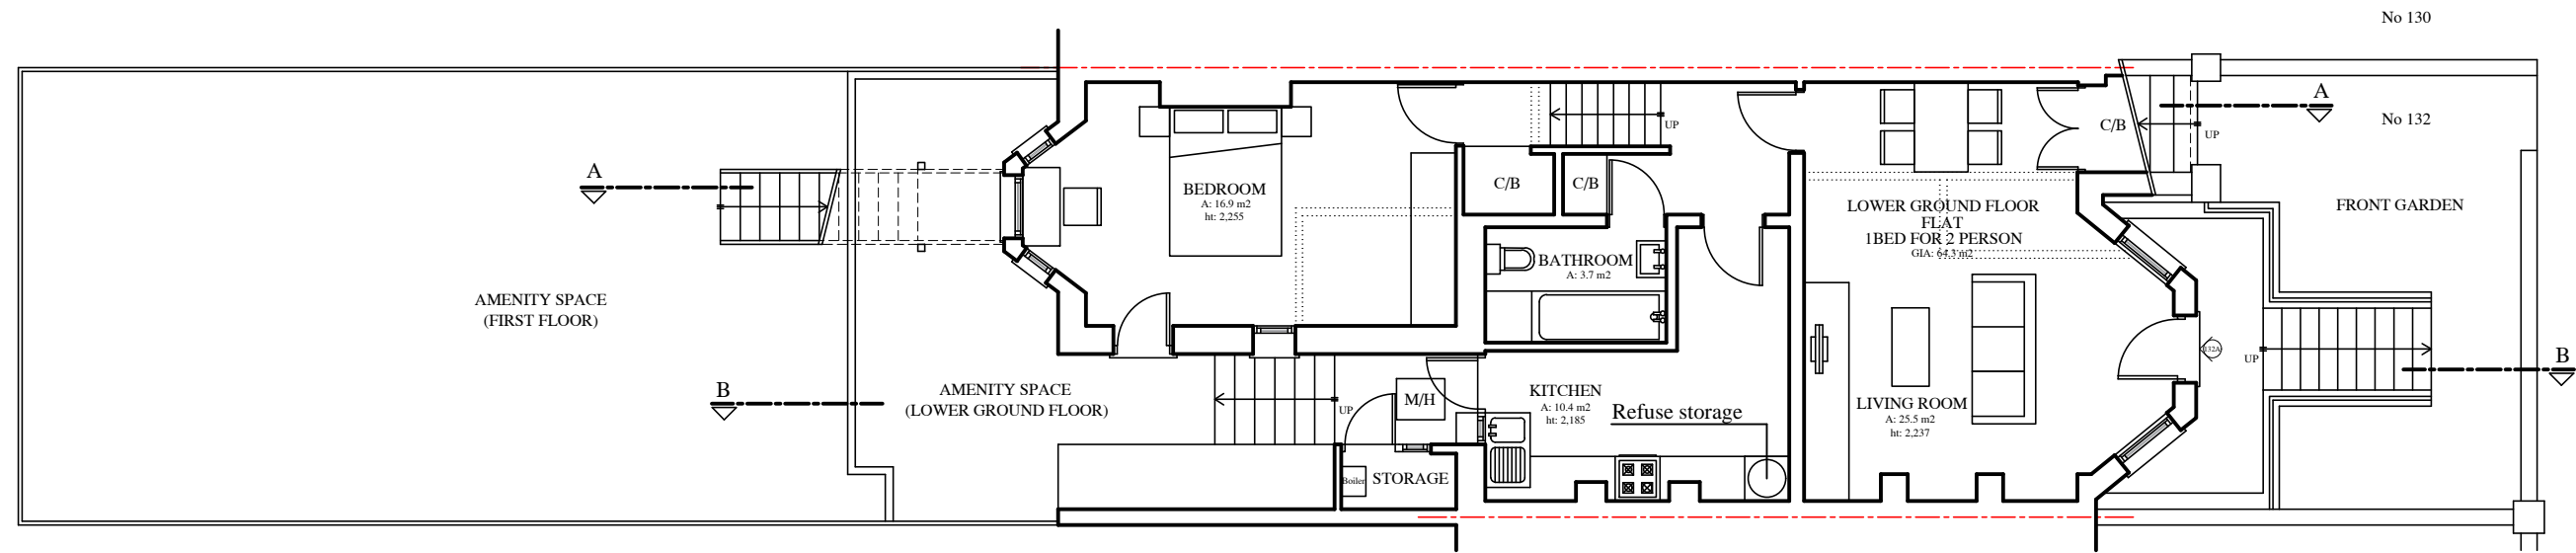


LOWER GROUND FLOOR PLAN

CLIENT	PROJECT	DRAWING TITLE
S. Gungor	Flat Conversion	Floor Plans -as proposed-
PROJECT ADDRESS	SCALE	DRAWN BY
132 Southchurch Avenue Southend-on-Sea SS1 2RP	1/100@A3	O.O
	DRAWING NO.	
	SA062021-04R2	

Residential Schedule of Areas-measured gross internal in m2

Unit		GIA	Kitchen	Combined KIDL	Living	Bedroom	Bedroom2	Bedroom3	Bath/Shr	Store	Amenity Space
Flat 132	Studio	77.4		44.1		18			4	2	79.3
Flat 132A	1b2p	95	12.8		16.5	16.4	7.7	14	9.7	3	74.3

Rev. 1: Refuse storage within units
 Rev. 2: 1 single bed for the proposed studio flat

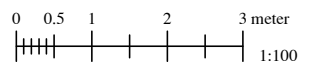

DATE June 2021