




Block A & B South Elevation
1 : 50




Proposed 2.2m height close board fence to match height of existing garages

Block A & B North Elevation
1 : 50

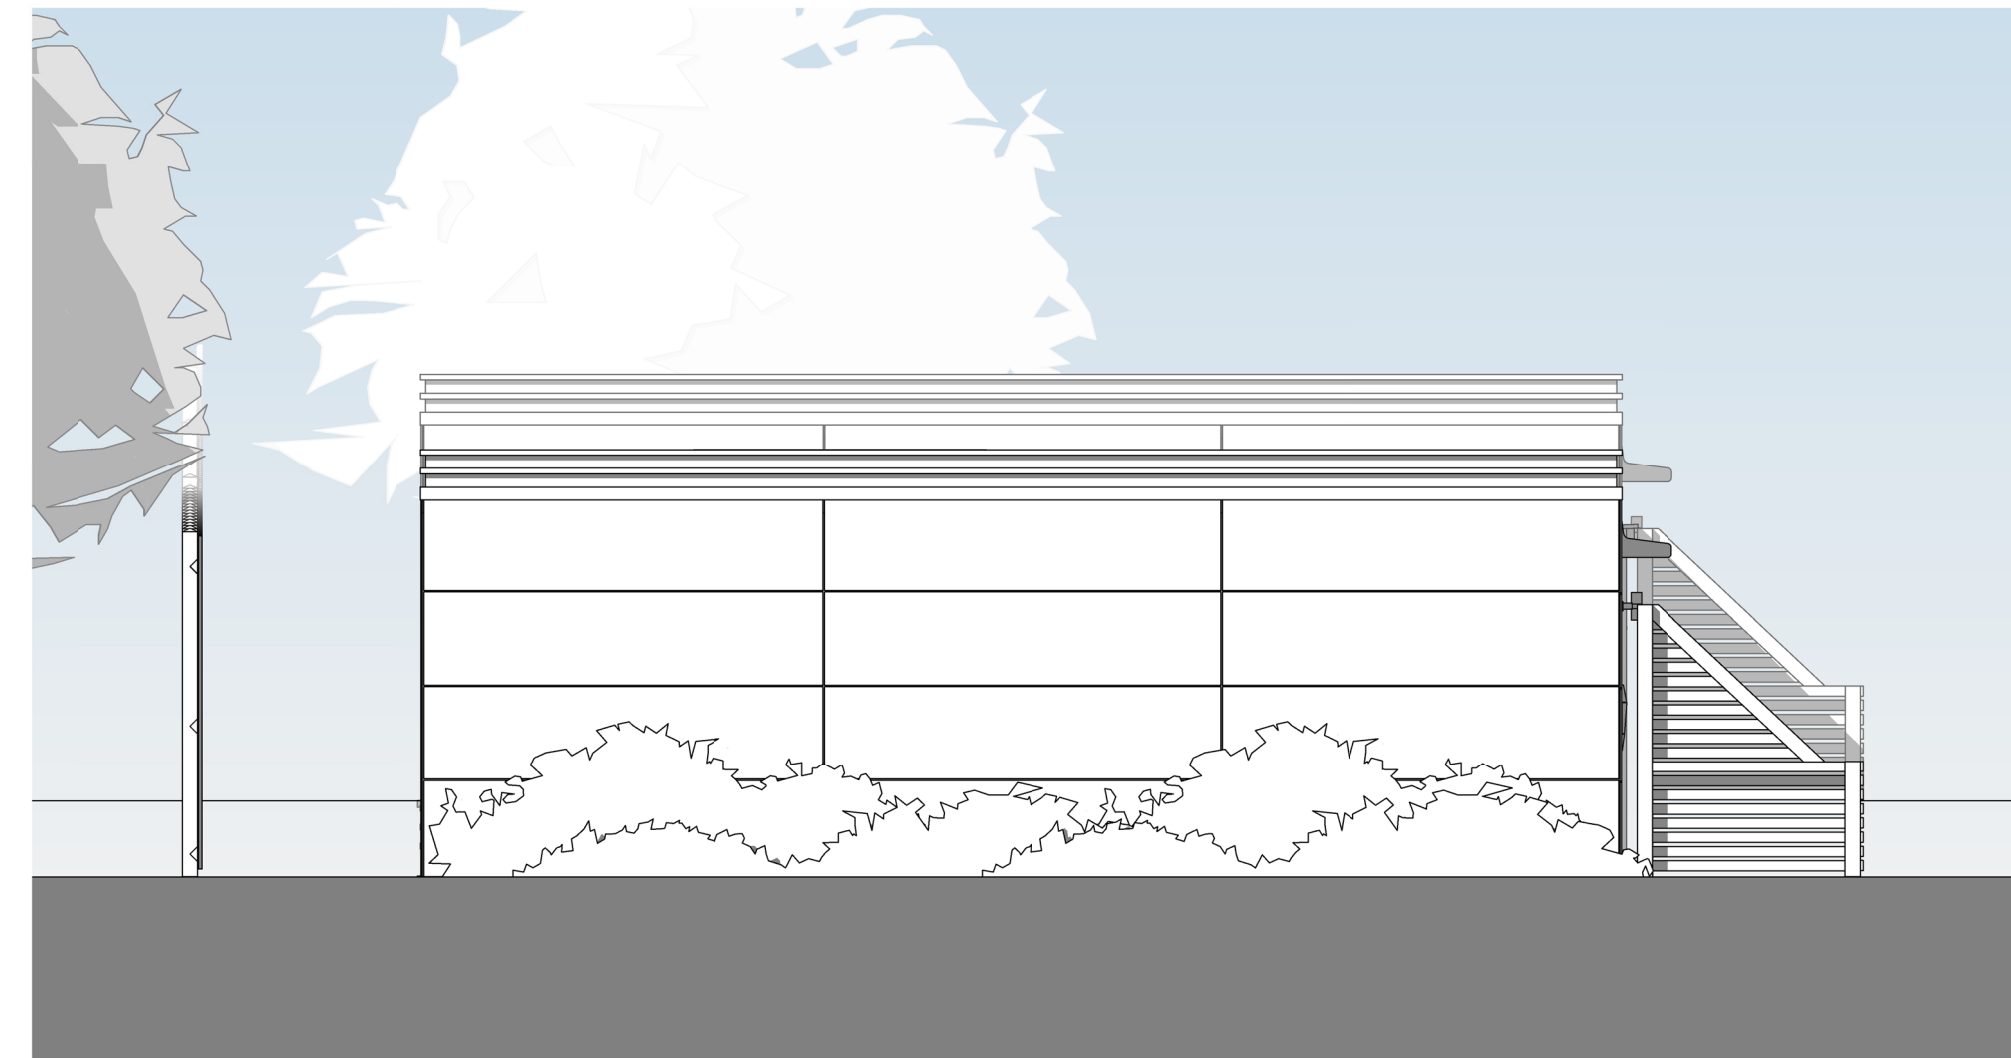

Block A West Elevation
1 : 50

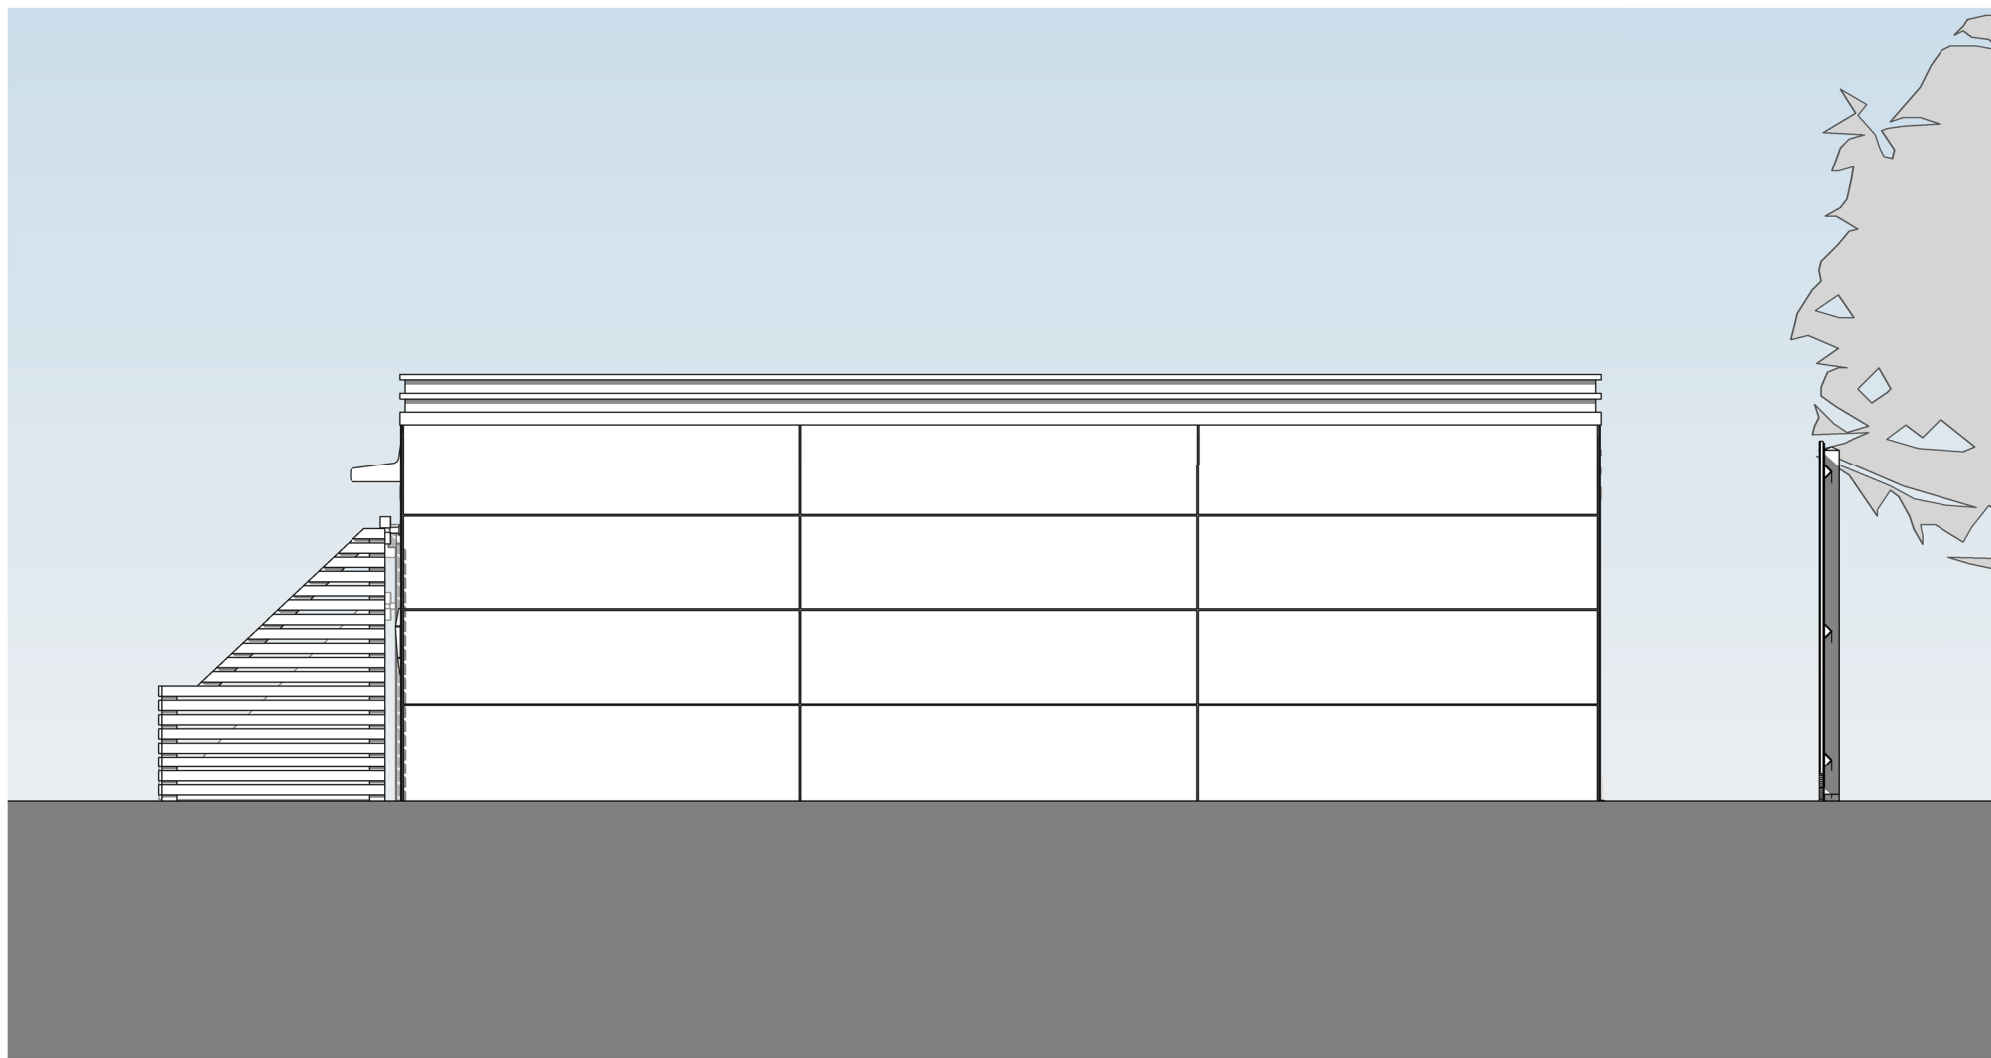

Block B East Elevation
1 : 50

Schedule of Revisions			
Rev:	Description:	Date:	Initial:
A	Adjustments to suit DM comments 20.08.21	24/08/2021	JH
B	Adjustments to suit RL Comments	12/10/2021	BB



Client:
Hill Residential Limited
The Courtyard, Abbey Barns,
Ickleton, CB10 1SX

Project:
Solo Haus Project
Homeless Units

Drawing:
Block A & B Elevations
Salt Reach Close, Southend-on-Sea

Scale: 1 : 50 @A1	Date: October 2021	
Drawn By: JH	Checked By: IA	Revision: B
Drawing No: 109-16-PS-007		

THIS DRAWING IS A COPYRIGHT
All dimensions to be checked on site or in the workshop before work commences.
Only figured dimensions to be worked to. Any discrepancies to be reported to the
Architect.

