




PROPOSED FRONT ELEVATION




PROPOSED SIDE ELEVATION




PROPOSED REAR ELEVATION

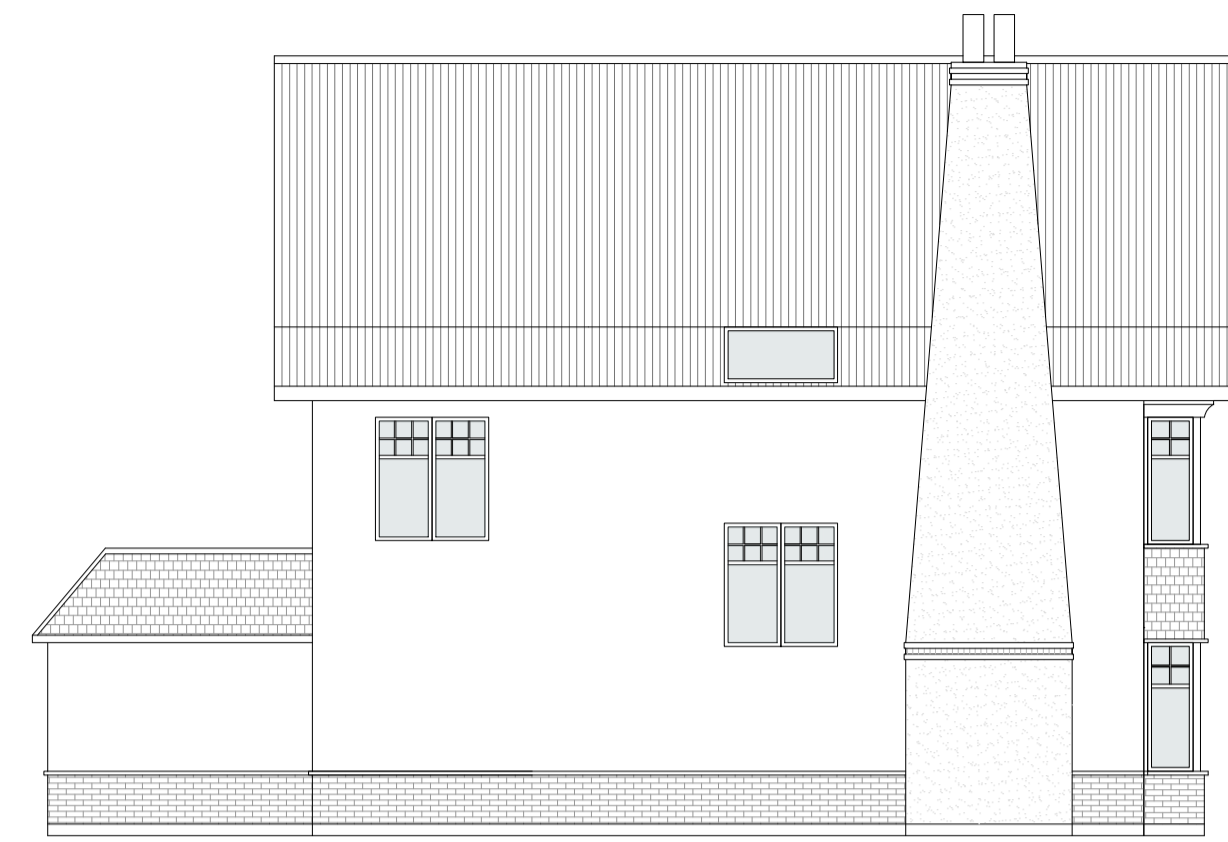


PROPOSED SIDE ELEVATION

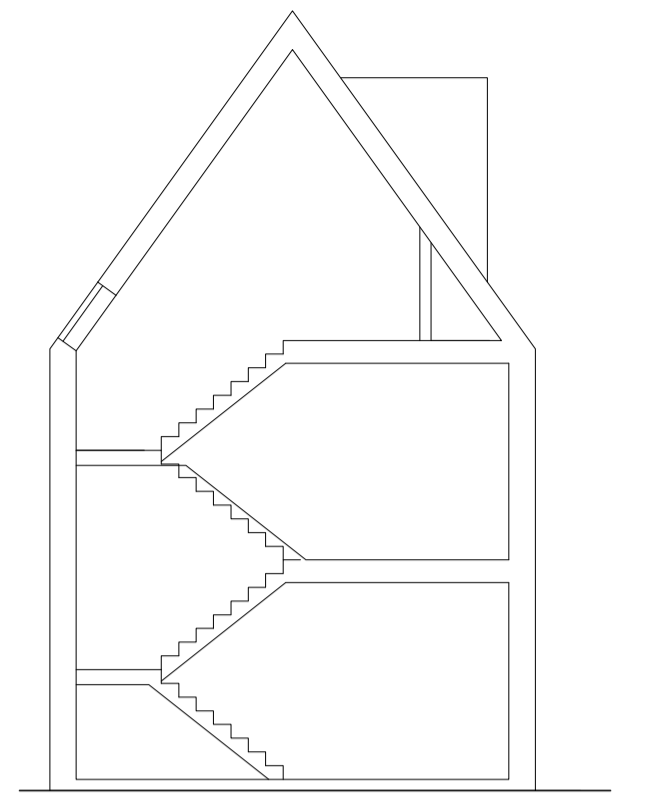


PROPOSED SECTION

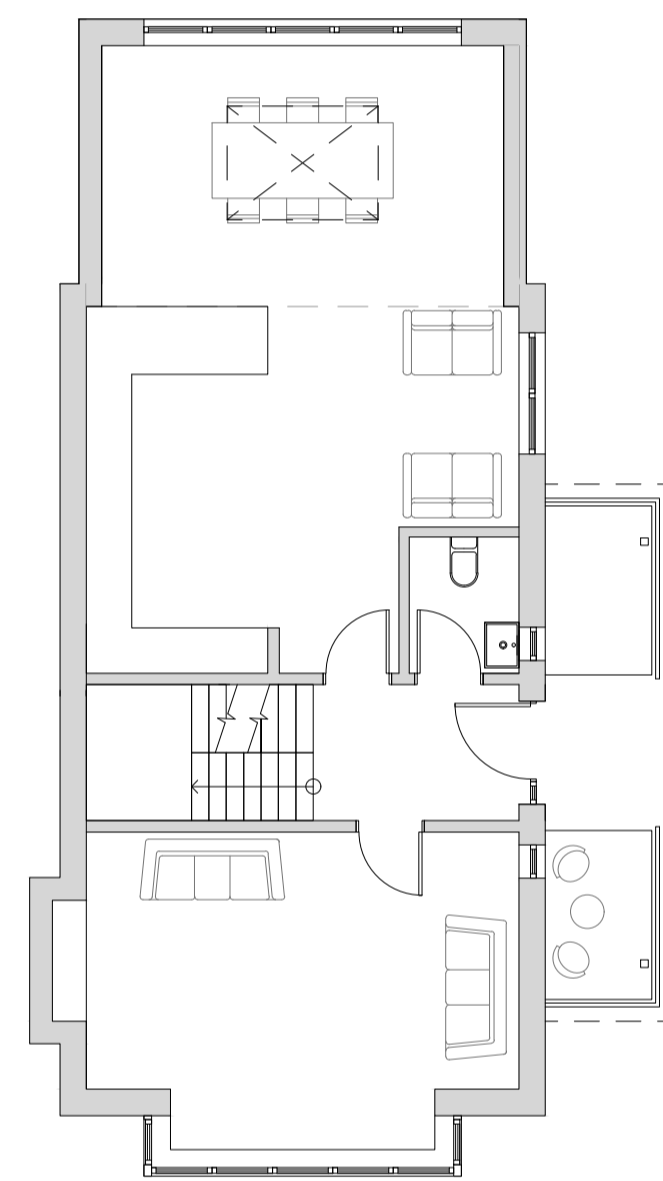


GROUND FLOOR PLAN

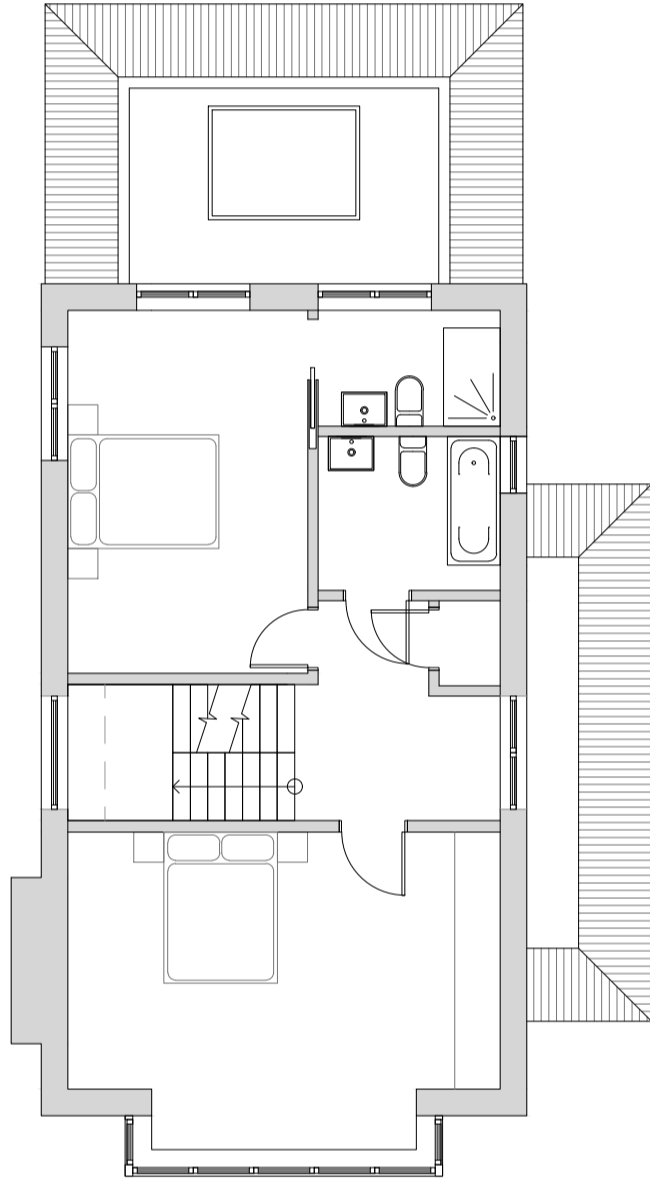

FIRST FLOOR PLAN

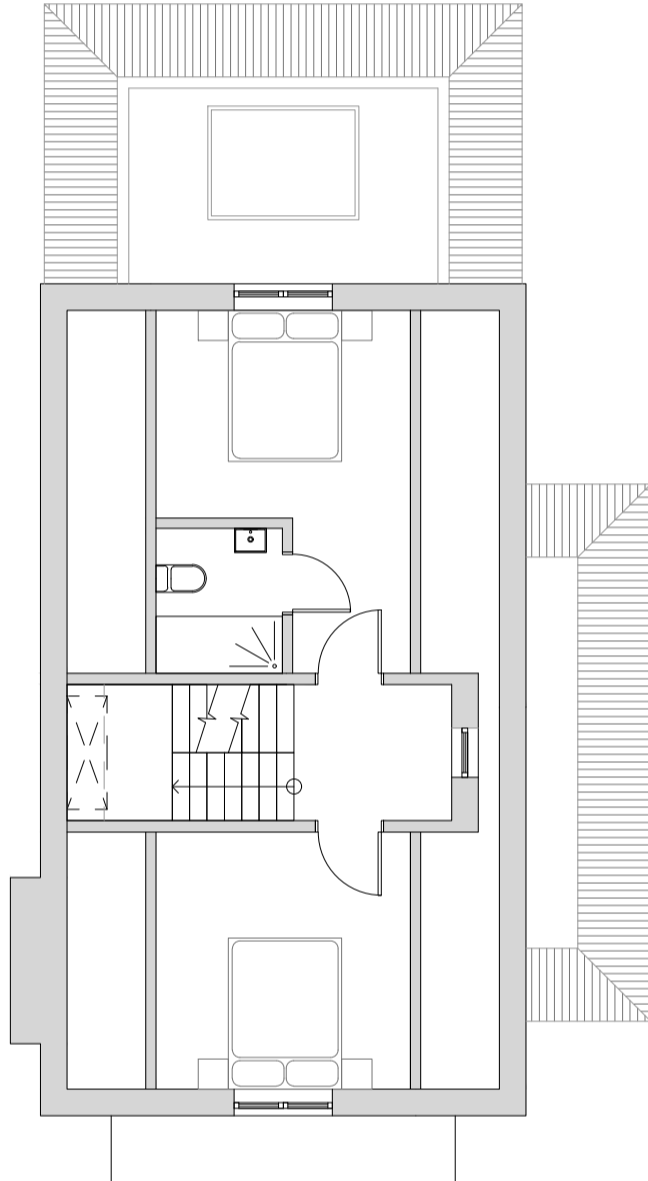

SECOND FLOOR PLAN

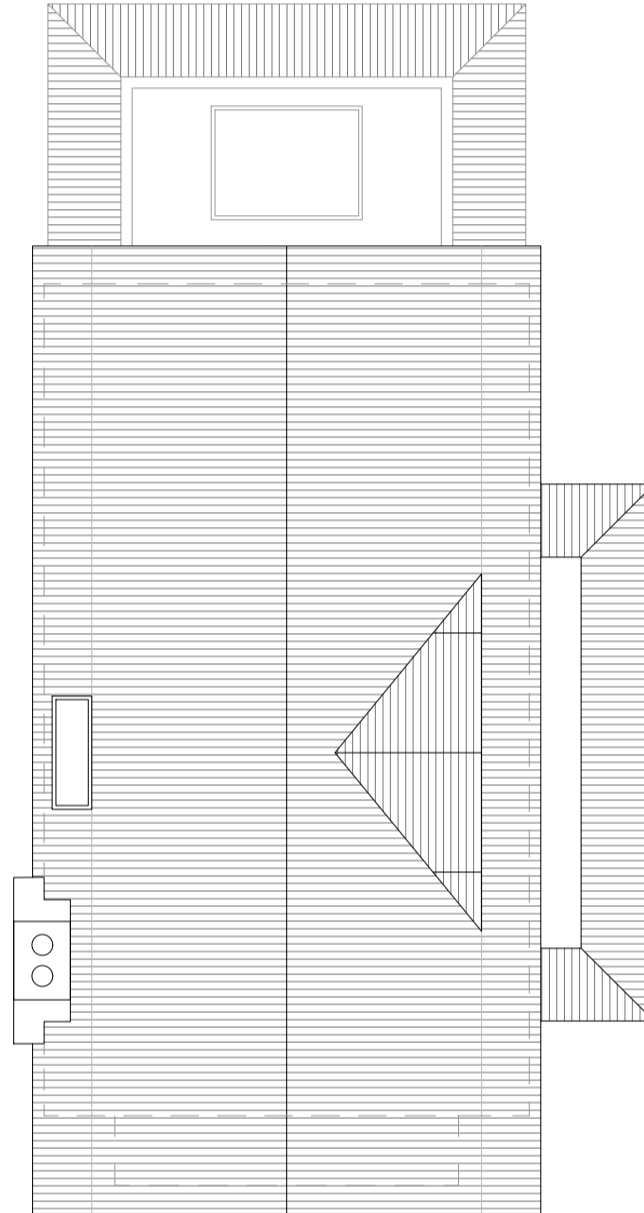

ROOF PLAN



INDICATIVE STREETSCENE 1:100  
Landscaping is a Reserved Matter, to be confirmed with further detail to be provided in subsequent application

Notes:

Rev	Comment	By	Date
A	Crosby Road Streetscene added	DS	15/09/2021

Stage:  
3 - Developed Design

Client:  
Private

Project:  
121-123  
Crosby Road  
Westcliff-on-Sea  
Essex  
SS0 8LH

Drawing Title:  
PROPOSED HOUSE B

Drawing no:  
**617P203**

Revision: **A** Drawn by: DS

Project no: **617** Chkd by: ABG

Scale: 1:100 @ A1

**SKARCHITECTS**

533-535 London Road  
Westcliff-on-Sea  
SS0 9SZ  
Tel: 01702 509250  
Email: info@skarchitects.co.uk

Do not quote from this drawing. Drawing to be kept in conjunction with all other issued drawings, documents and relevant consultants' information. An indication on this drawing is for guidance purposes only. All dimensions must be checked on site. This information is subject to Building Control requirements and the requirements of all relevant statutory authorities and service providers. © Skarchitects Ltd 2021