





PROPOSED FRONT ELEVATION

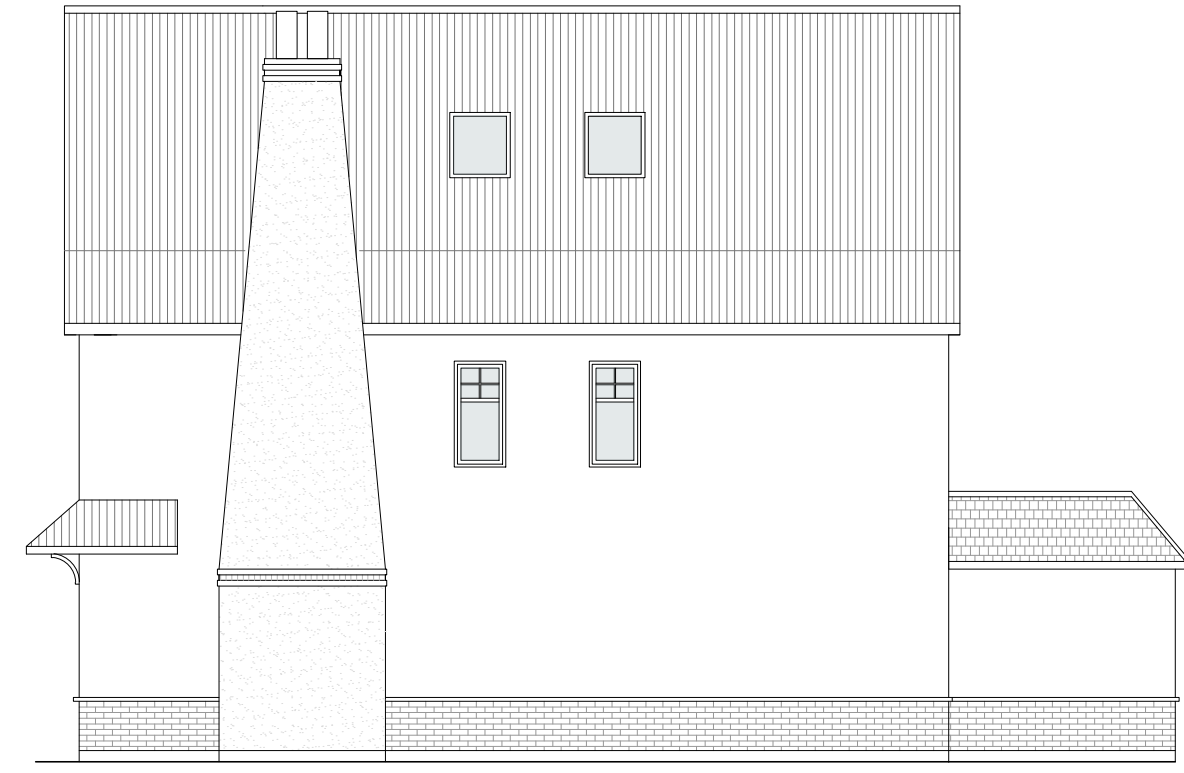

PROPOSED SIDE ELEVATION




PROPOSED REAR ELEVATION

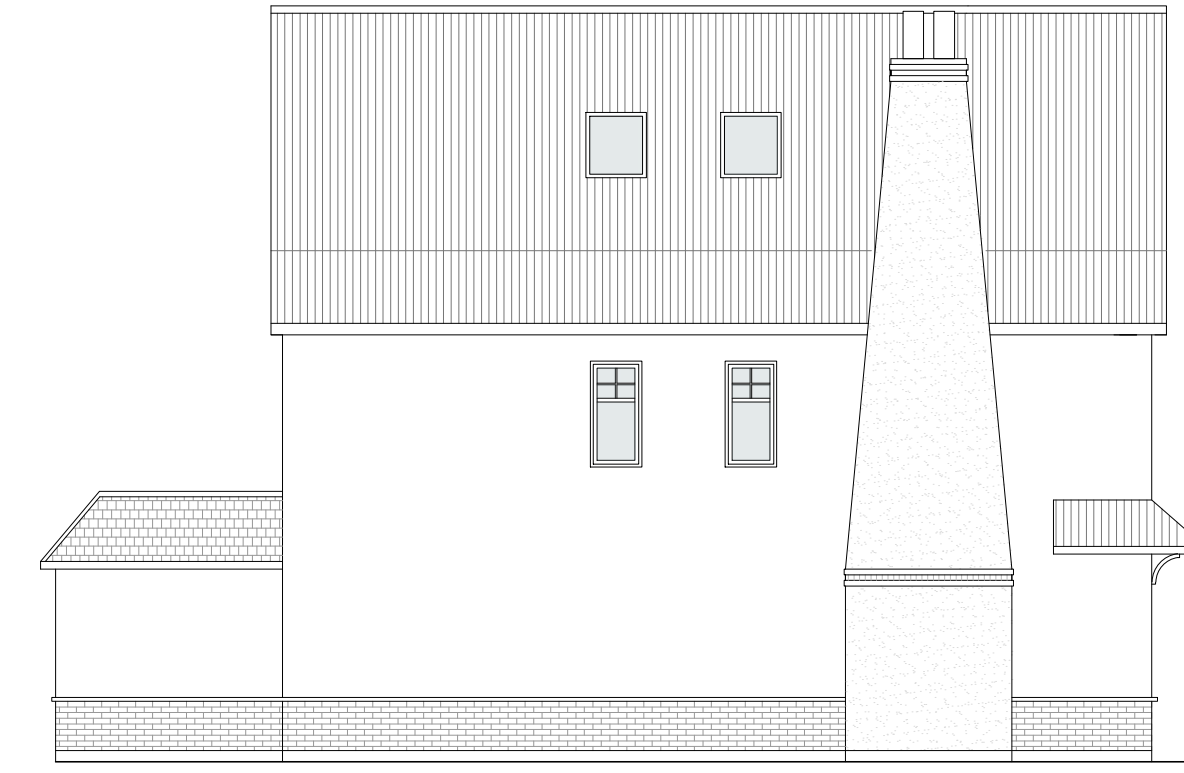


PROPOSED SIDE ELEVATION


PROPOSED ELEVATIONS 1:100  
0 1 2 3 4 5

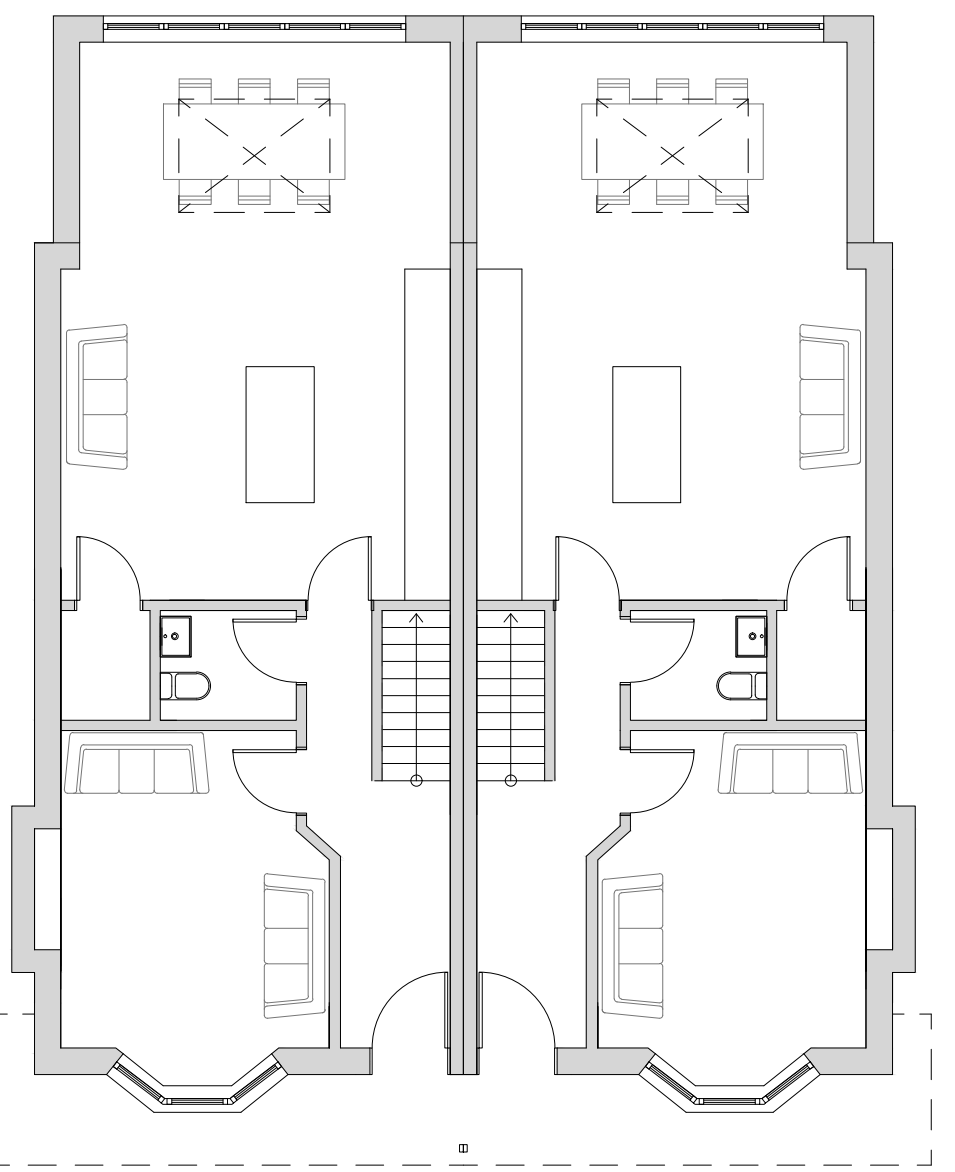


PROPOSED GROUND FLOOR PLAN

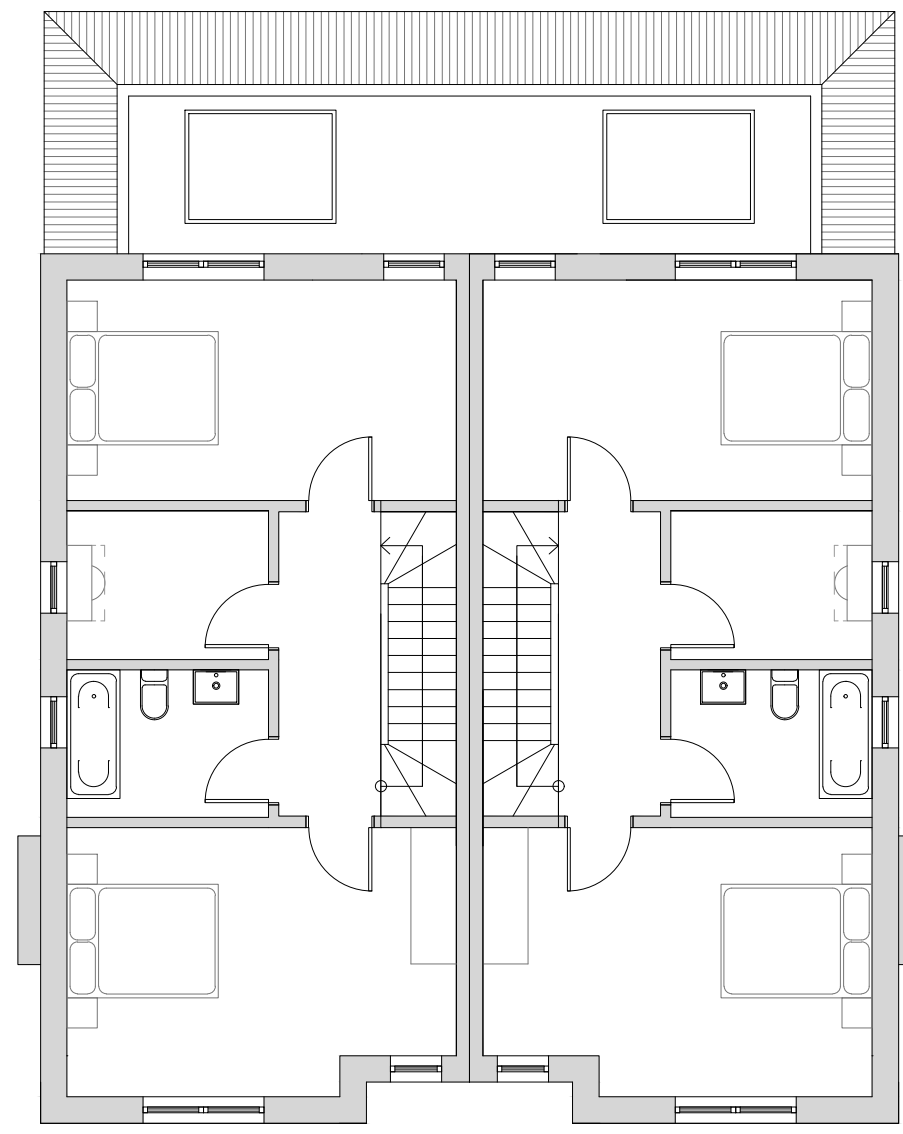


PROPOSED FIRST FLOOR PLAN

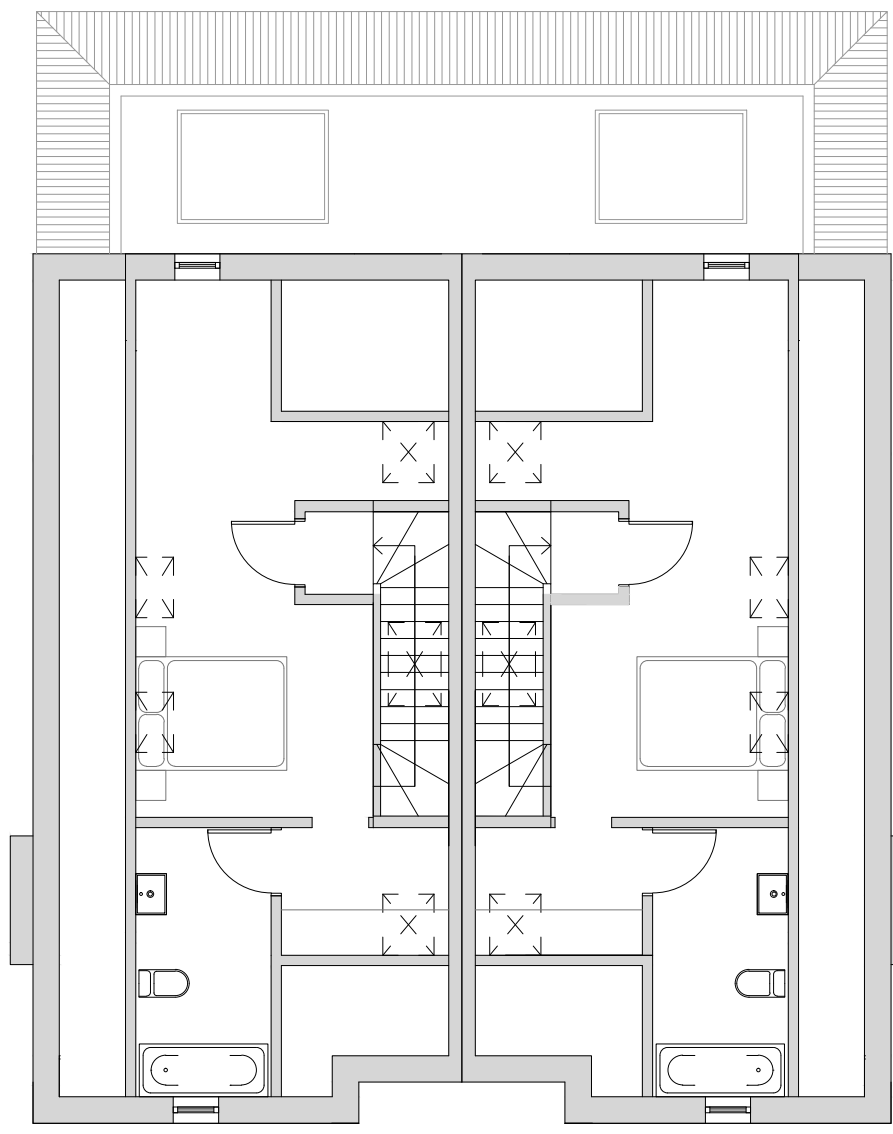

PROPOSED SECOND FLOOR PLAN

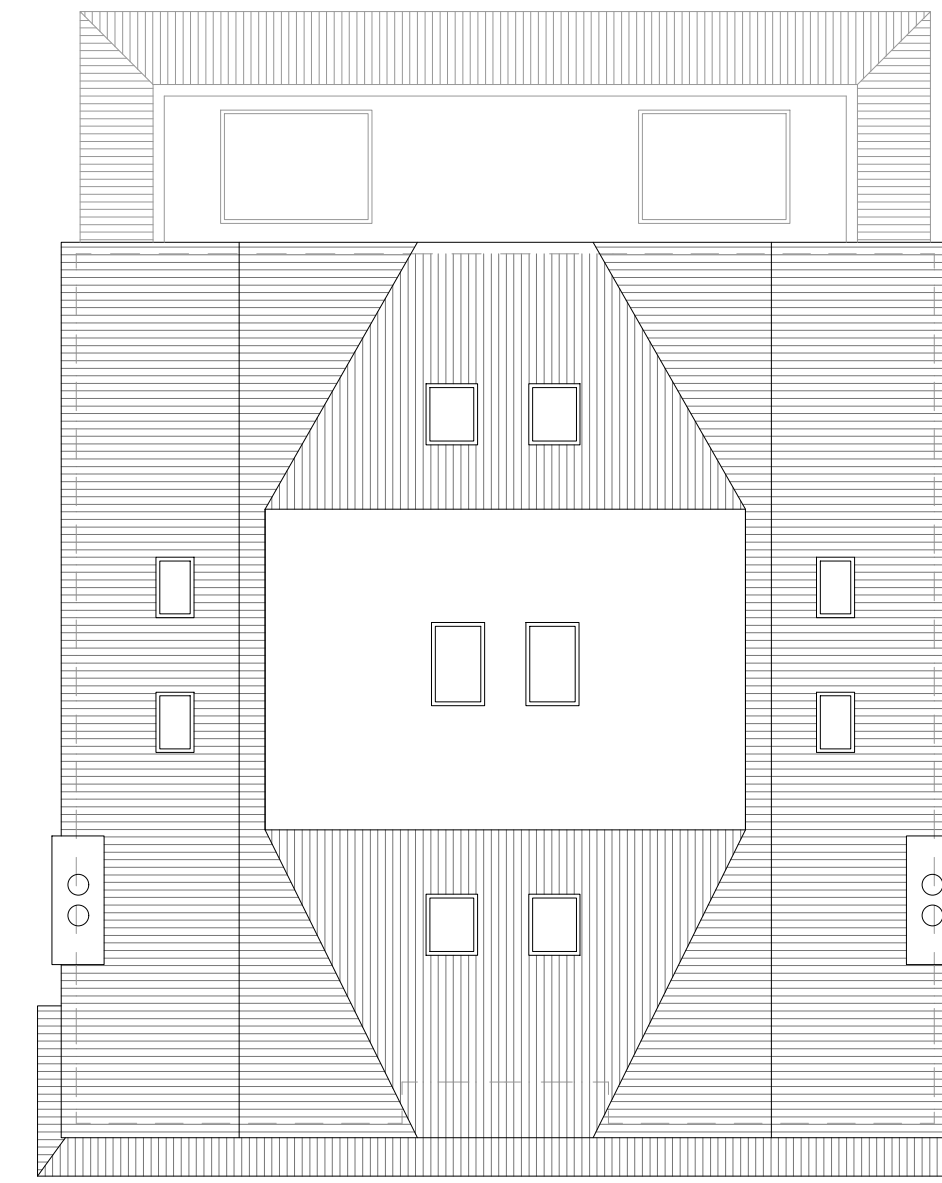

PROPOSED ROOF PLAN

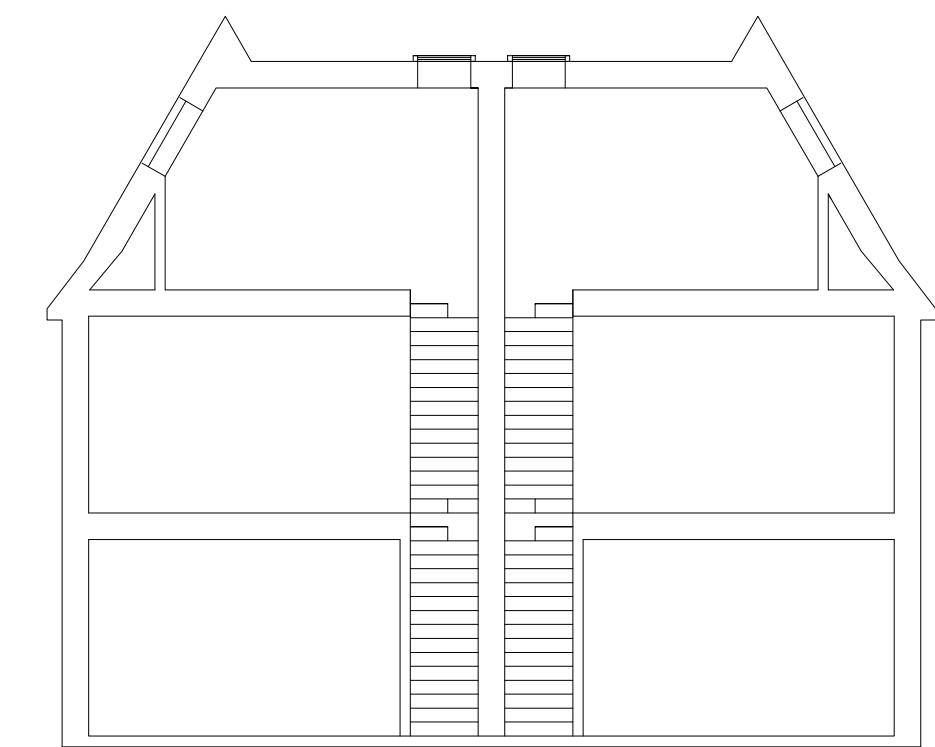

PROPOSED SECTION

PROPOSED FLOOR PLANS 1:100  
0 1 2 3 4 5

Notes:

| Rev | Comment | By | Date |
|-----|---------|----|------|
|     |         |    |      |

Stage:  
3 - Developed Design

Client:  
Private

Project:  
121-123  
Crowstone Road  
Westcliff-on-Sea  
Essex  
SS0 8LH

Drawing Title:  
PROPOSED HOUSE C1 AND C2

Drawing no:  
**617P204**

Revision: - Drawn by: DS


Project no: **617** Chkd by: ABG

Scale: 1:100 @ A1

**SKARCHITECTS**

833-855 London Road  
Westcliff-on-Sea  
SS0 9SZ  
Tel: 01702 509250  
Email: info@skarchitects.co.uk

Do not quote from this drawing. Drawing to be kept in conjunction with all other issued drawings, documents and relevant consultants' information. An acknowledgment of this drawing for guidance purposes only. All dimensions must be checked on site. This information is subject to Building Control requirements and the requirements of all relevant statutory authorities and service providers. © Skarchitects Ltd 2022.

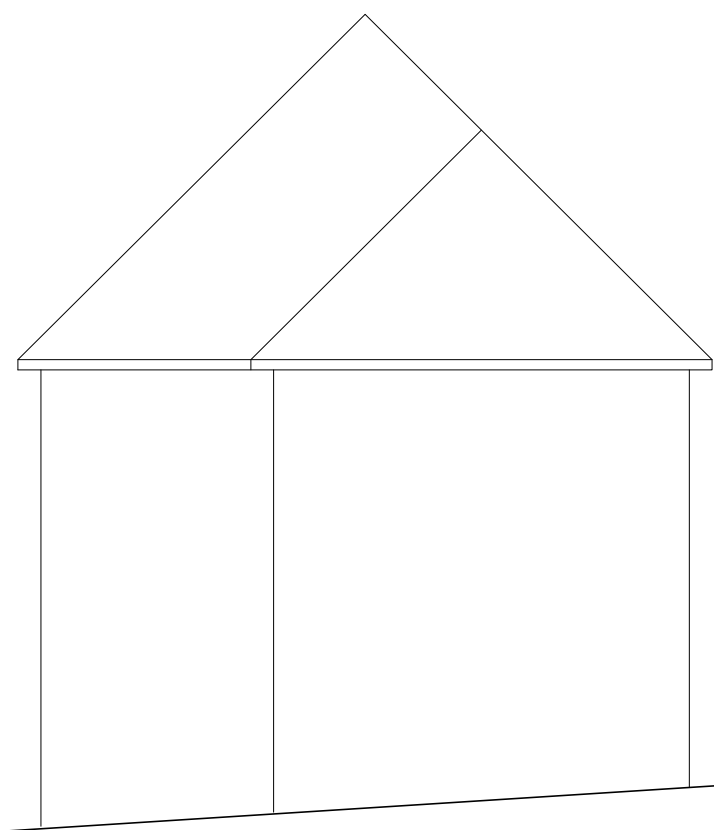

INDICATIVE STREETSCENE 1:100  
0 1 2 3 4 5