

This drawing is copyright and shall not be reproduced nor used for any other purpose without written permission of the author.

Do not scale from this drawing, use figured dimensions only.

The drawing must be read in conjunction with all other project related drawings and documentation issued by the Architect and Appointed Consultants.

It is the contractor's responsibility to ensure compliance with the Building Regulations. It is the contractor's responsibility to check all dimensions on site, any discrepancy to be reported immediately.

Details and sizes shown are indicative only and are subject to confirmation by the relevant Specialist contractor & sub-contractors.

This drawing is not to be used for Land Registry or sales purposes.

The Author is not responsible for any changes to the drawings as implemented on site without prior approval in writing.

Revisions
A Minor Amendments 09.06.21
B Planning Info Added 04.07.21



knight gratrix architects


suite 1
royce house
630-634 london road
westcliff on sea
sage
ss0 9hw

t 01702 715517


e mail@knightgratrix.com
w www.knightgratrix.com

Client
Meyrin House Development Ltd
Project
35 Hobblythick Lane
Description
Proposed New Build
4no Semi-Detached Houses
Proposed 2nd floor Plans

Scale
Planning
Scale
1:50
Date
July 21
Drawing No.
1553
Revision
013
Sheet
B

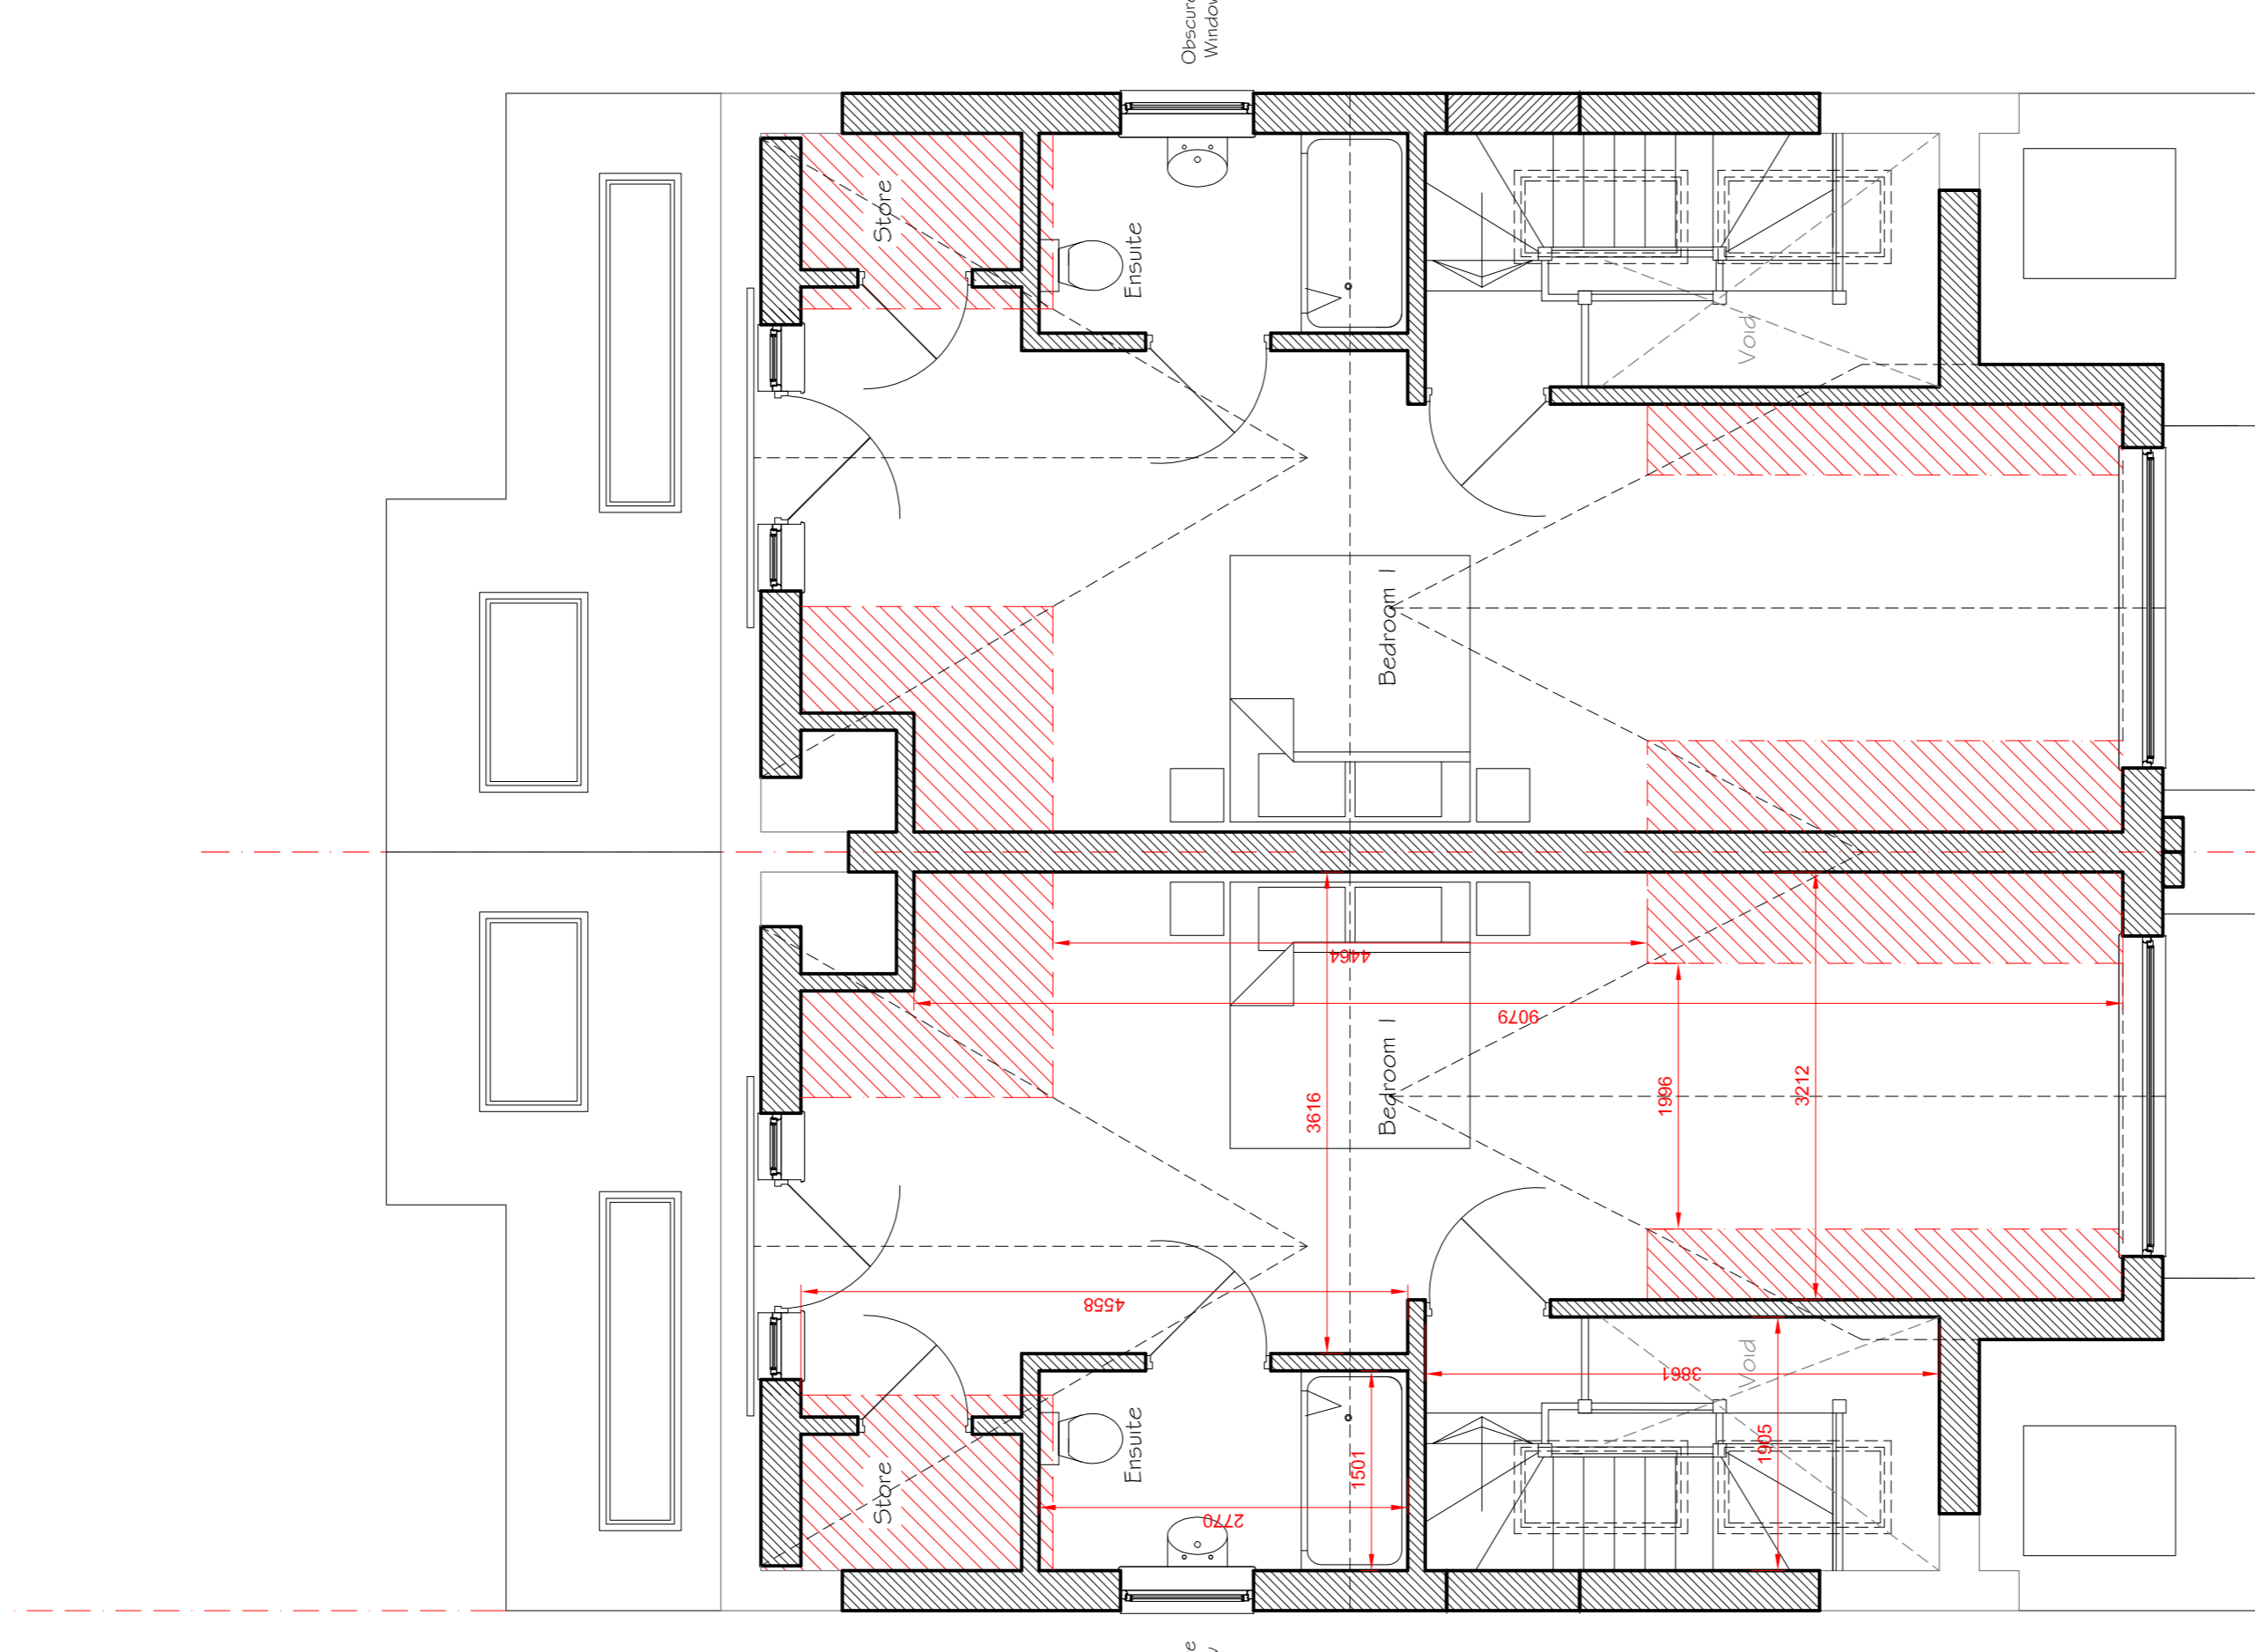

Second Floor Plan
35sqm
areas below 1800mm head height

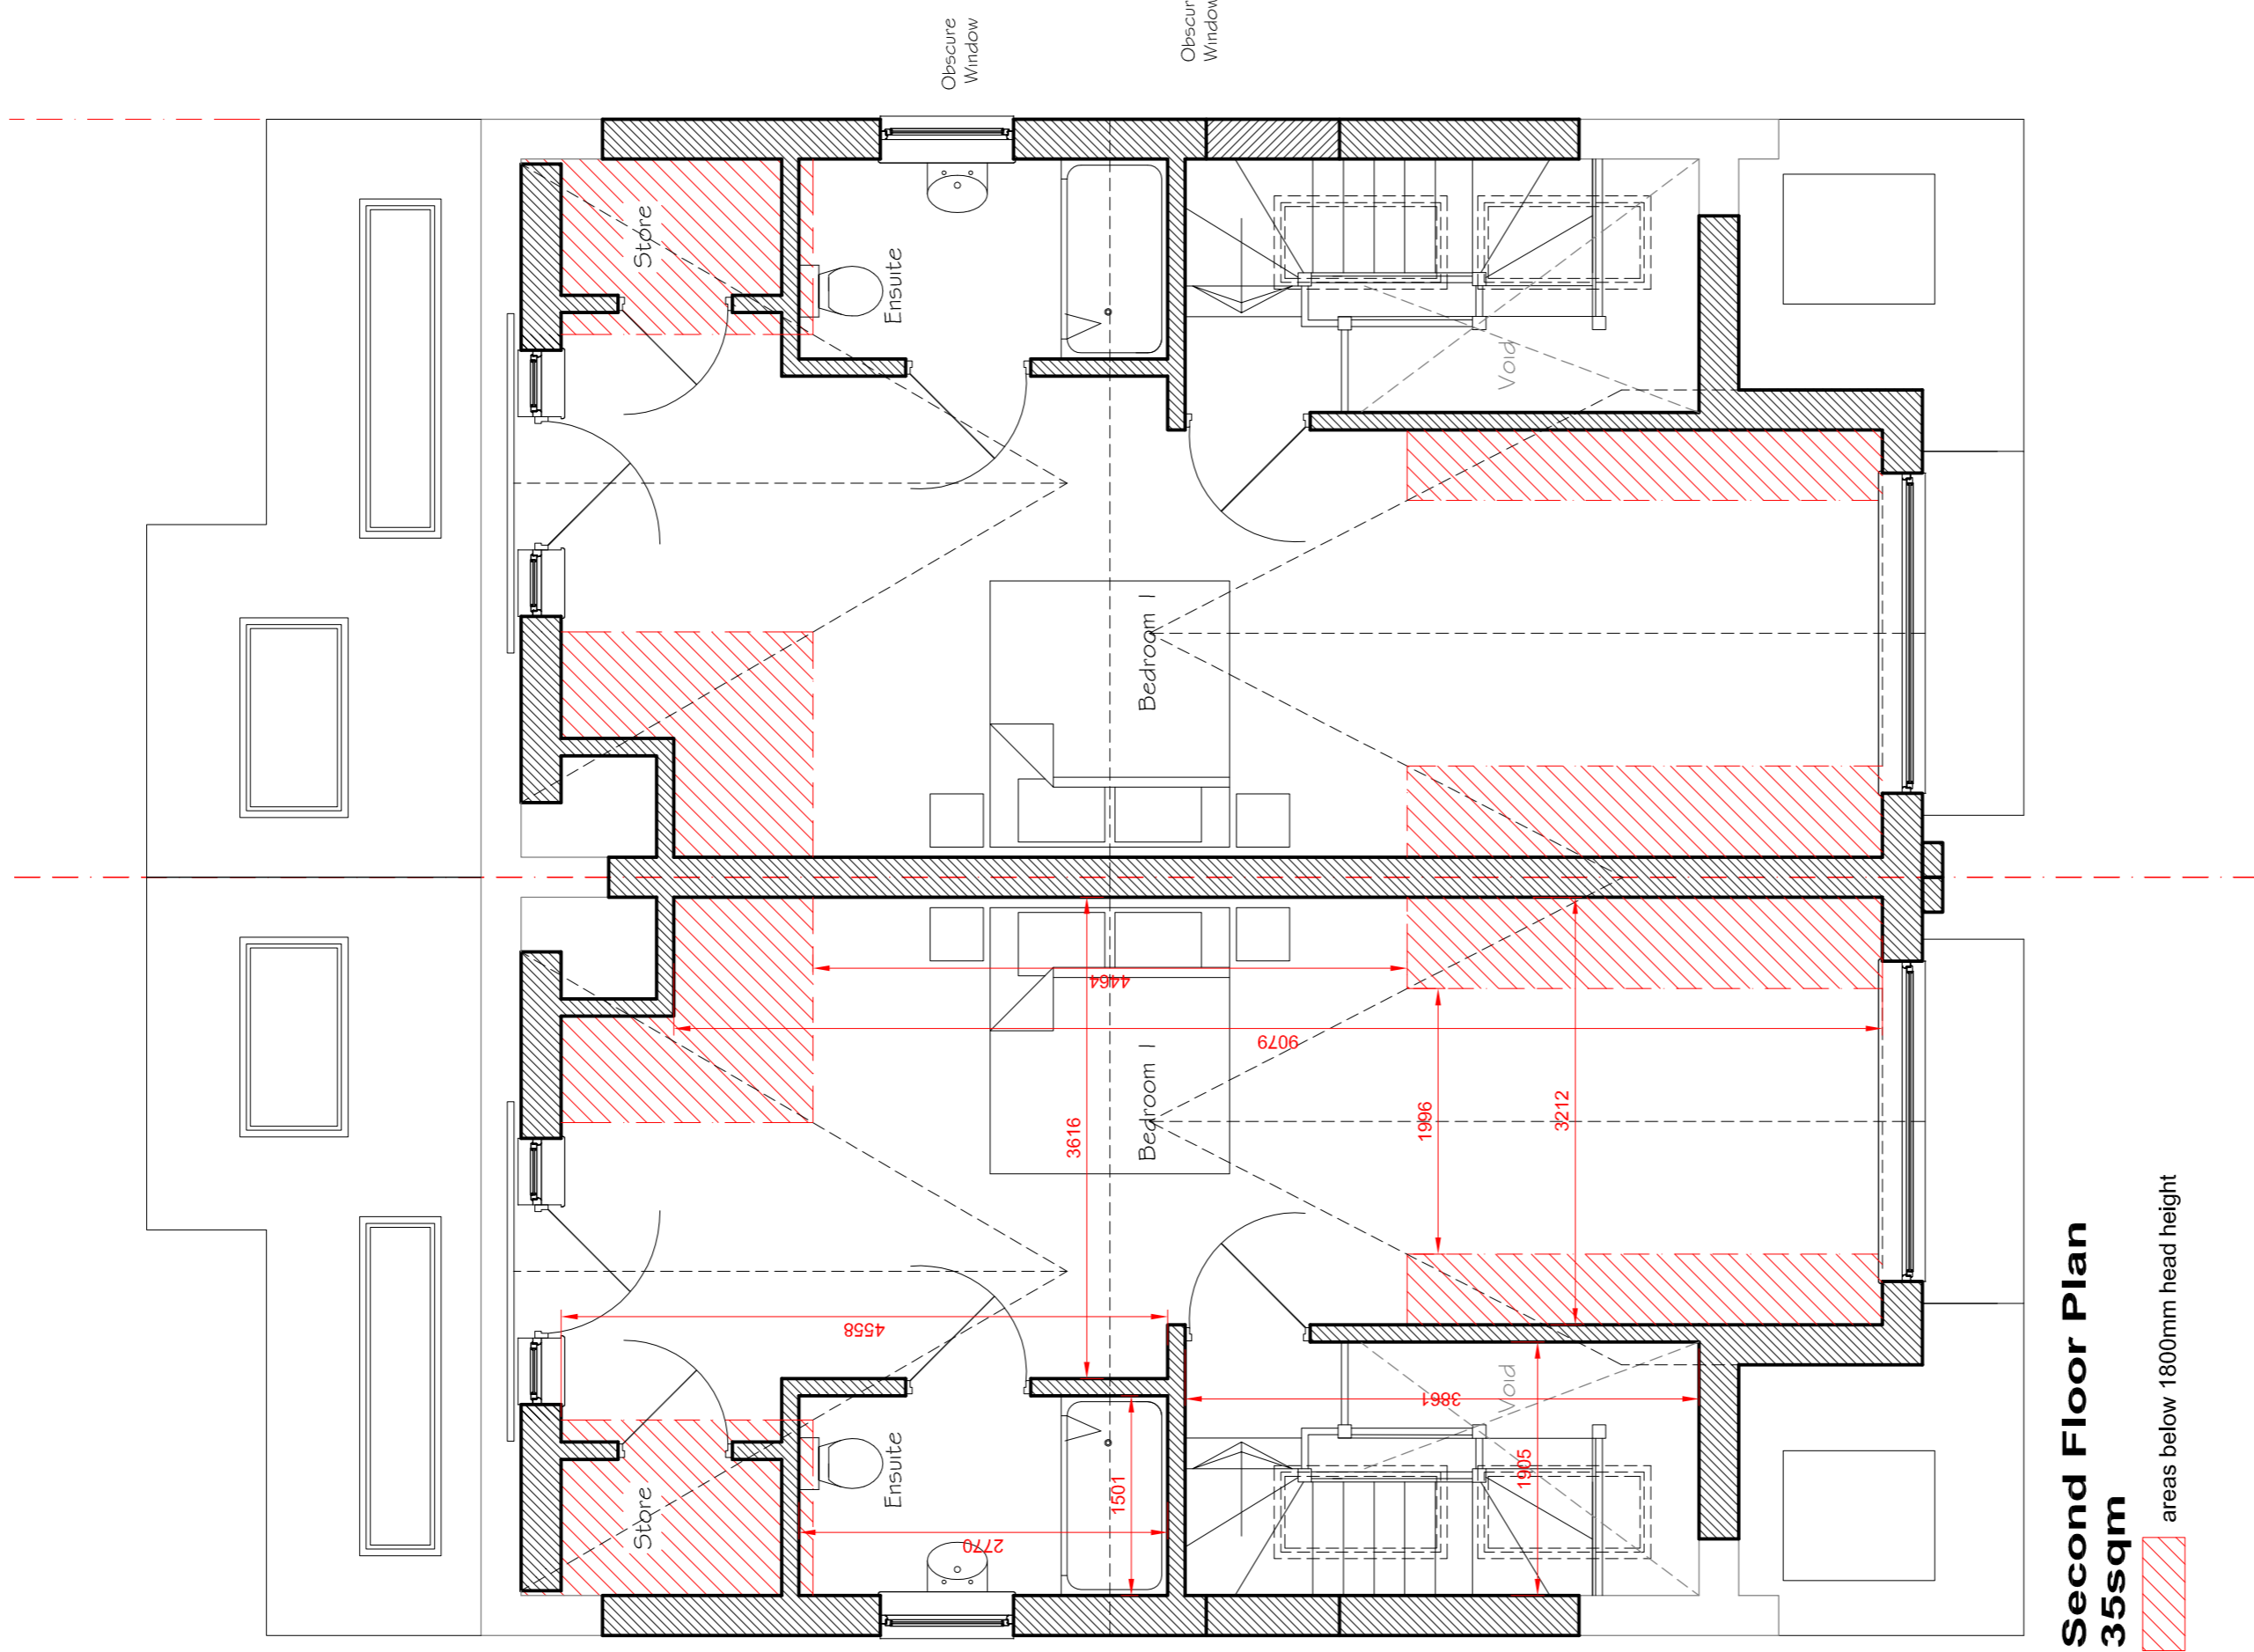

Second Floor Plan
35sqm
areas below 1800mm head height

PROPOSED PLANS 1:50

