


① Existing Ground Floor Plan

Scale: 1:100

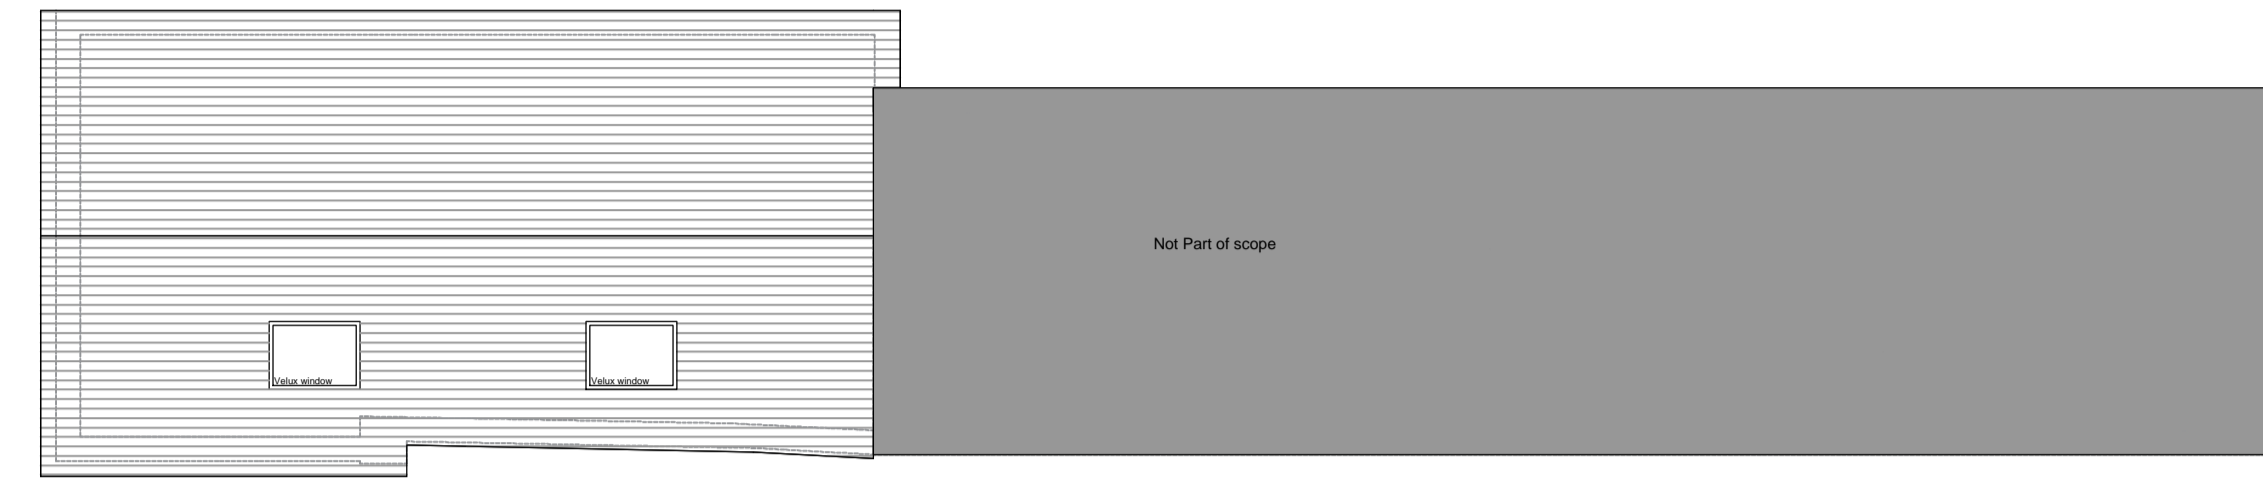


② Existing Roof Plan

Scale: 1:100




③ Existing South Elevation

Scale: 1:100

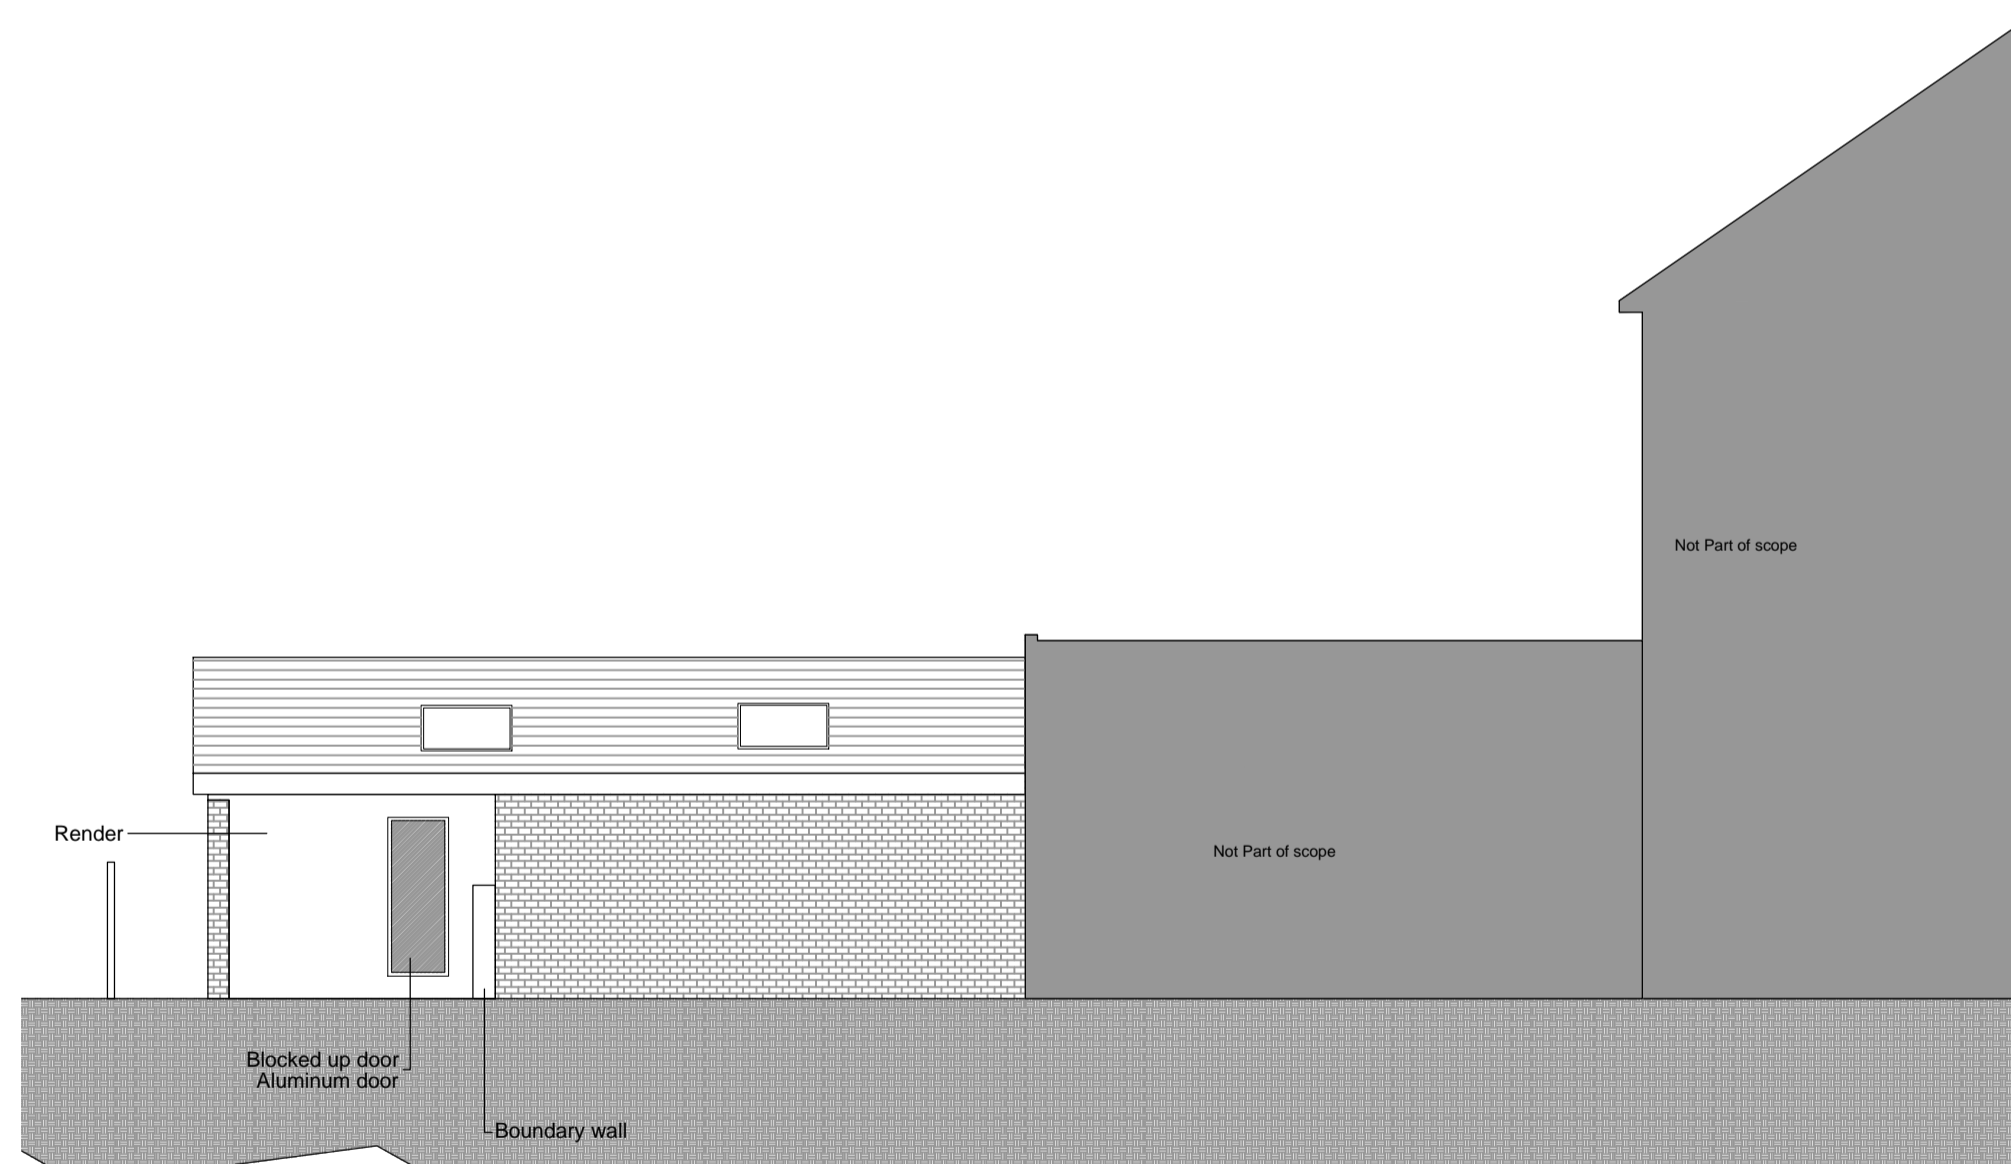

④ Existing East Elevation

Scale: 1:100

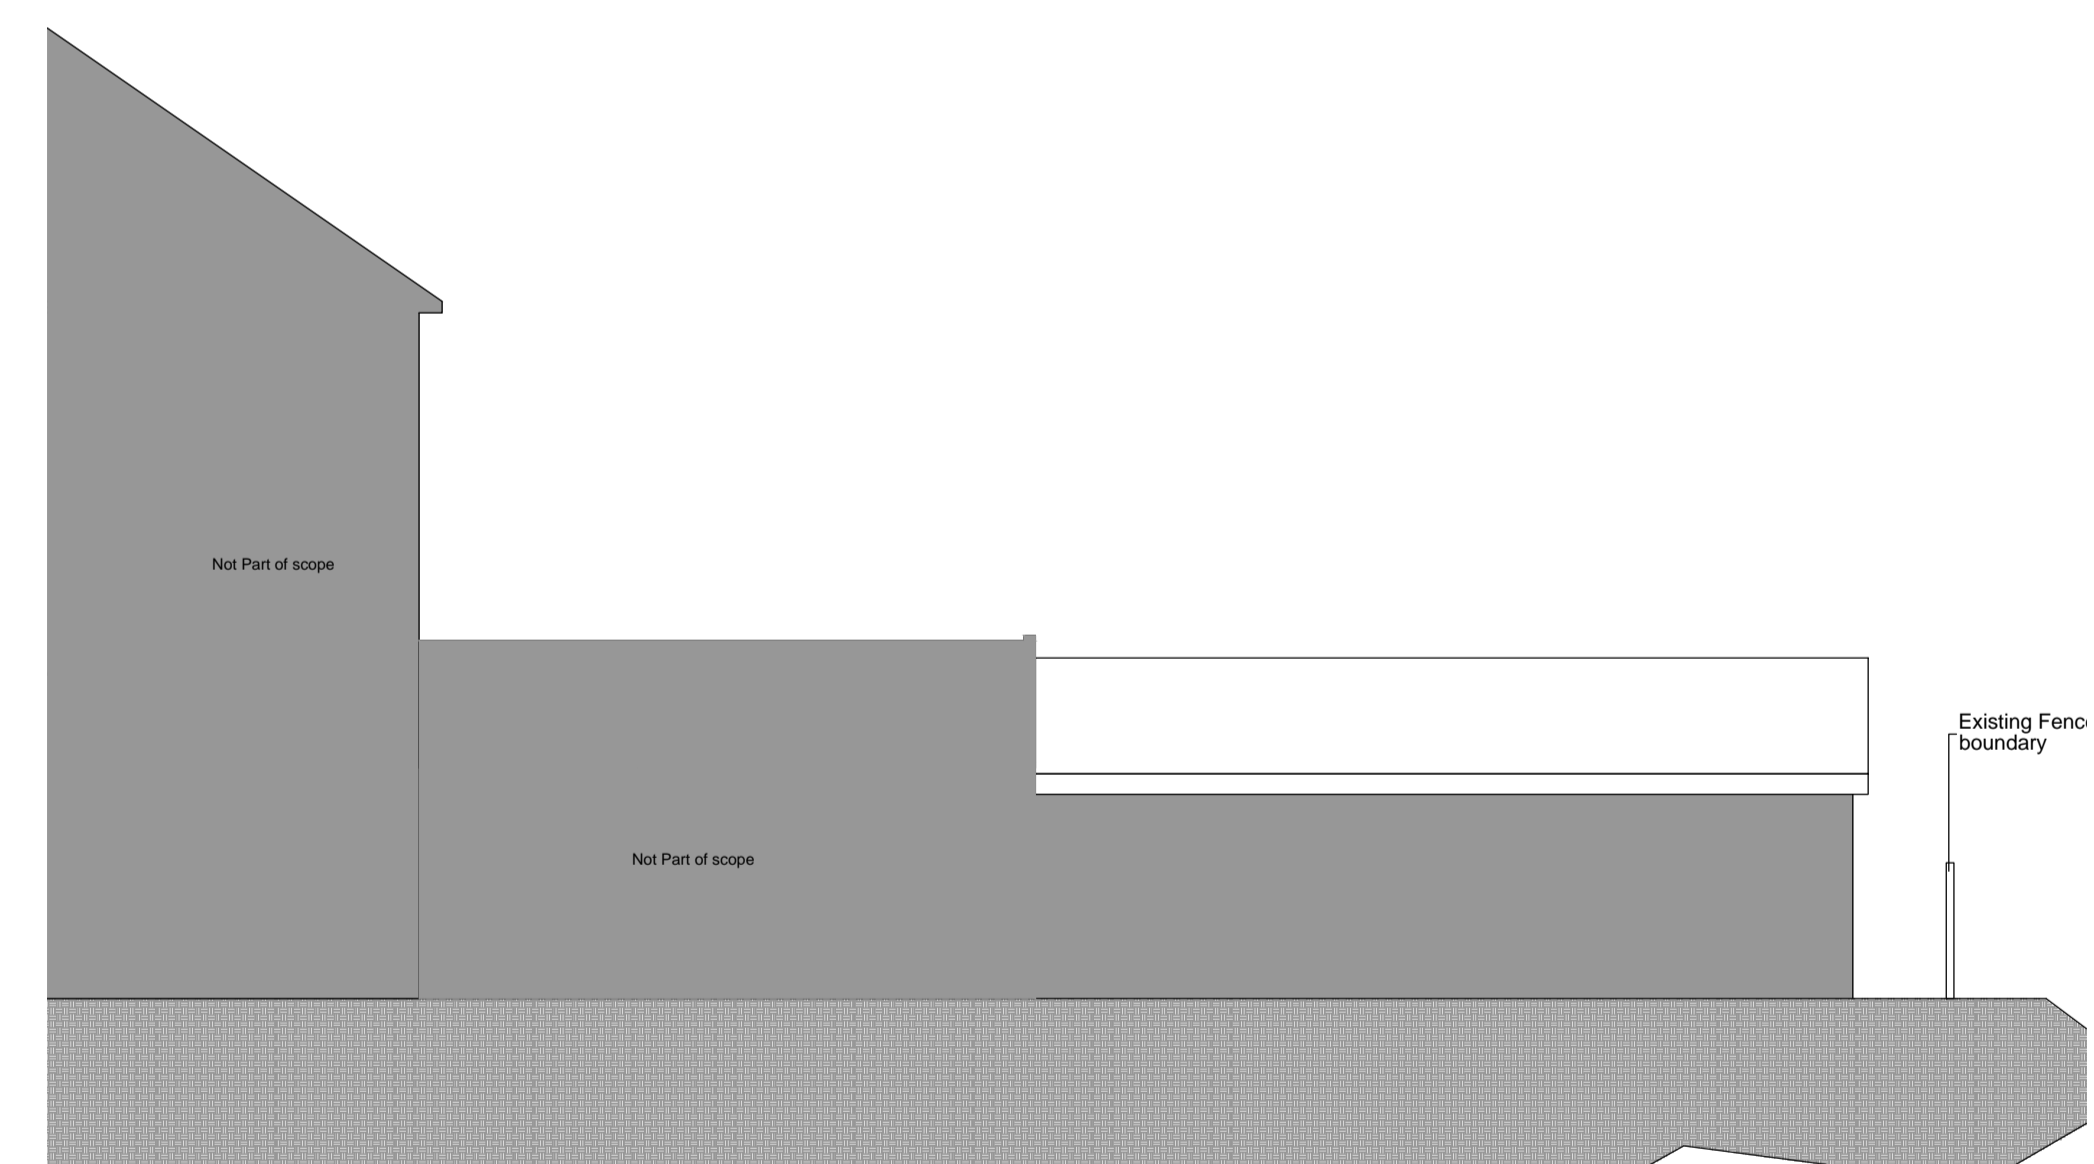

⑤ Existing West Elevation

Scale: 1:100

scale 1:100
0 1 2 3 4 5 6 7 8 9 10 [m]

Do not scale this drawing. Work to figured dimensions only. This drawing is copyright of APS Designs and should only be reproduced with their express permission. Check all dimensions on site. Any discrepancies should be reported to APS Designs prior to commencement.

REVISION	DATE	AMENDMENT
APS DESIGN ASSOCIATES LTD		
ARCHITECTURAL DESIGNERS AND PLANNING CONSULTANTS		
PROJECT STAGE:	DRAWN BY:	DATE:
Town Planning	L.J.	August 2021
CLIENT:		
PROJECT:	DRAWING NO.:	REVISION:
41 Alexandra Street	02	
JOB NO.:	SCALE:	
3116	1:100 @ A1	
DRAWING TITLE:		
Existing		
The Design Studio		
1 Cambridge Road (Rear)		
Nelson Street		
Southend-On-Sea		
Essex		
SS1 1ET		
		Tel: 01702 469 769 - 01702 337328
		Email: admin@apsdesignsuk.com
		design@apsdesignsuk.com
		planning@apsdesignsuk.com
		Website: www.apsdesignsuk.com