



1 Proposed Ground Floor Plan

Scale: 1:100

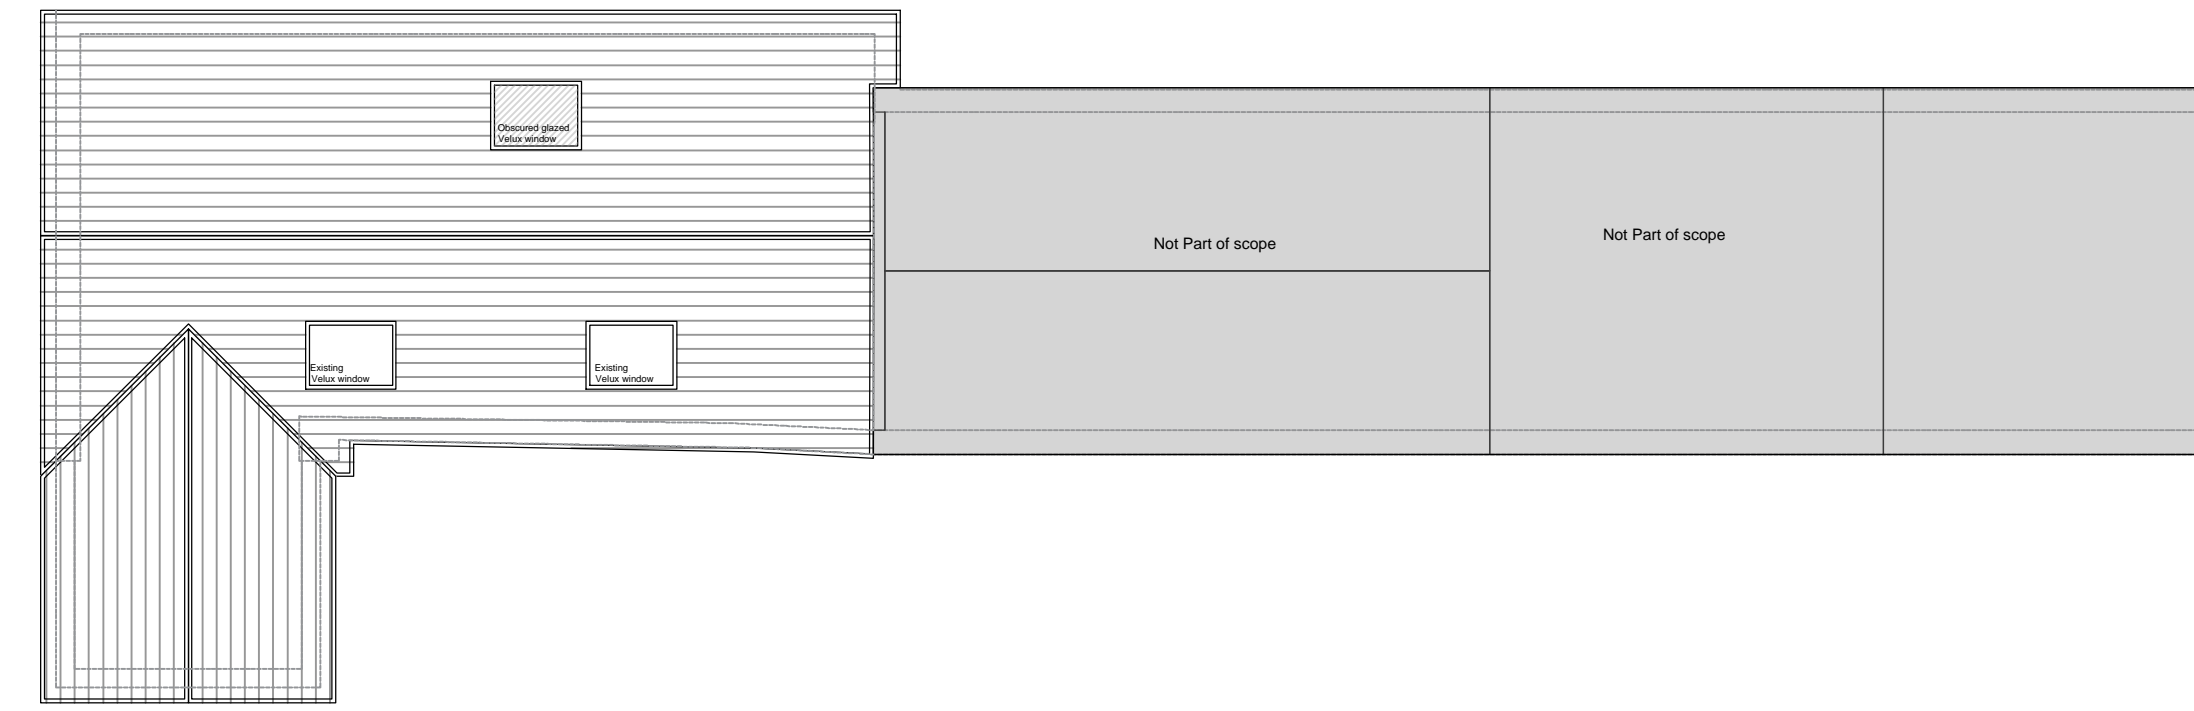


2 Proposed Roof Plan

Scale: 1:100

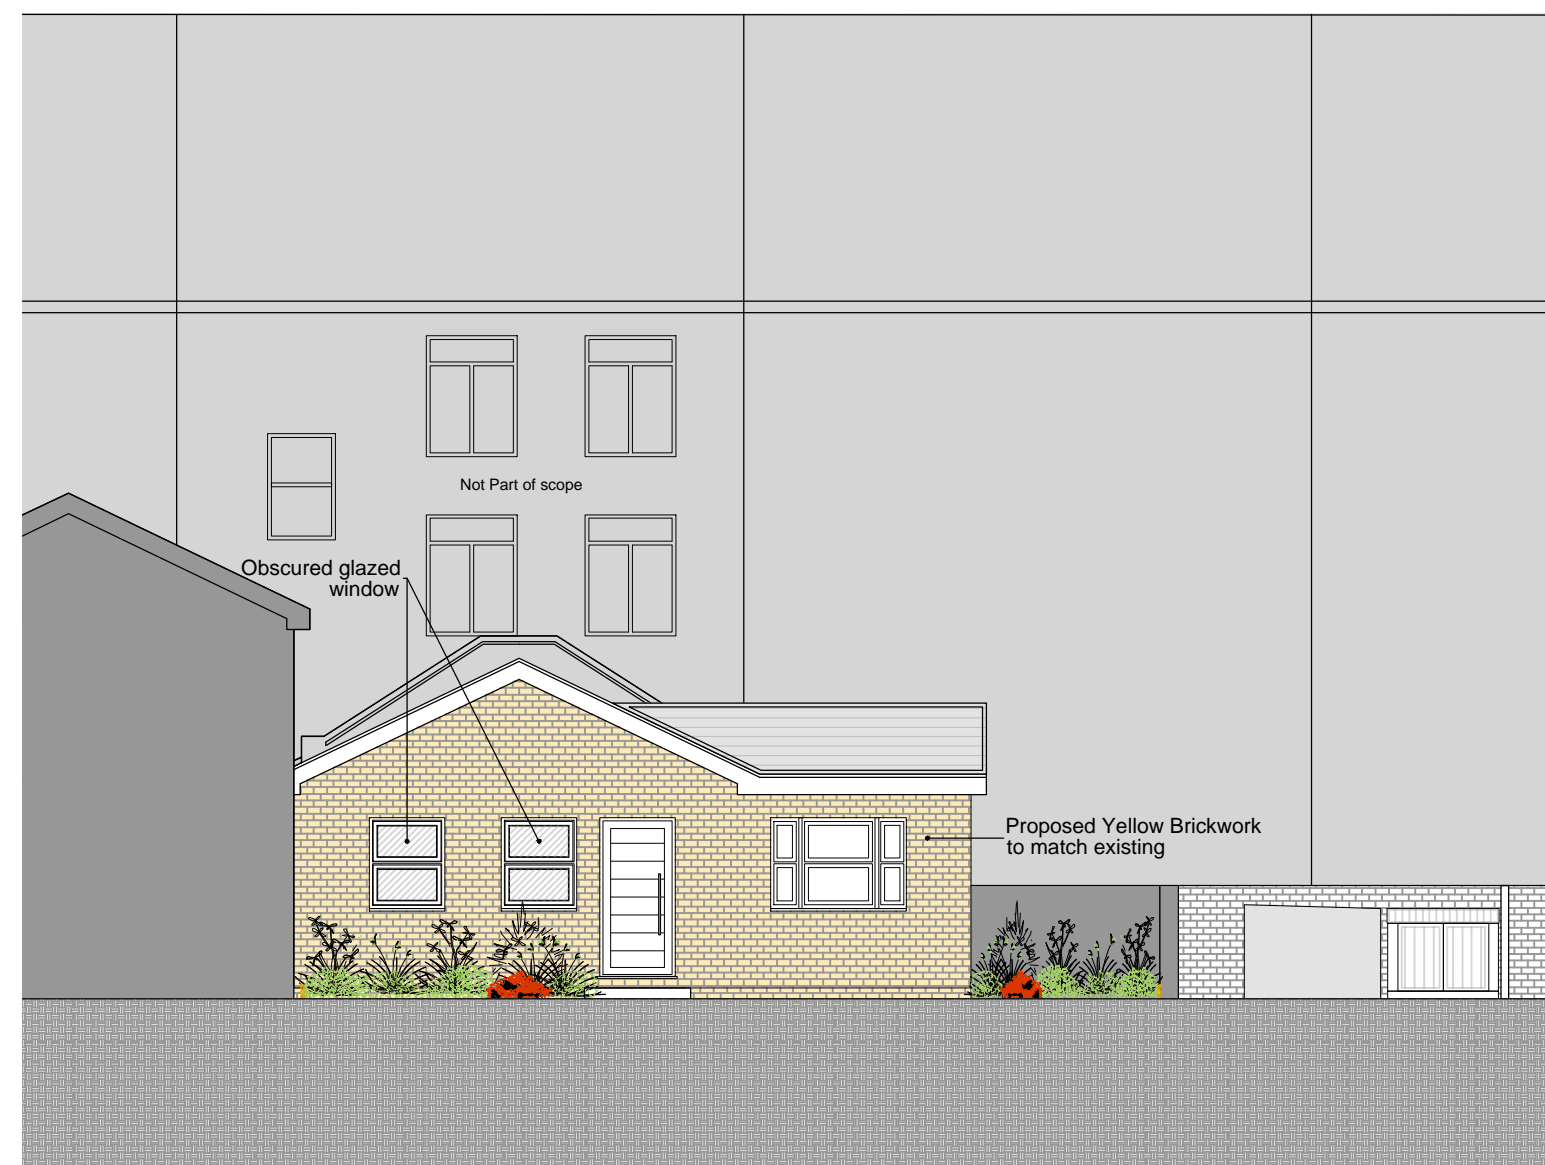


3 Proposed South Elevation

Scale: 1:100

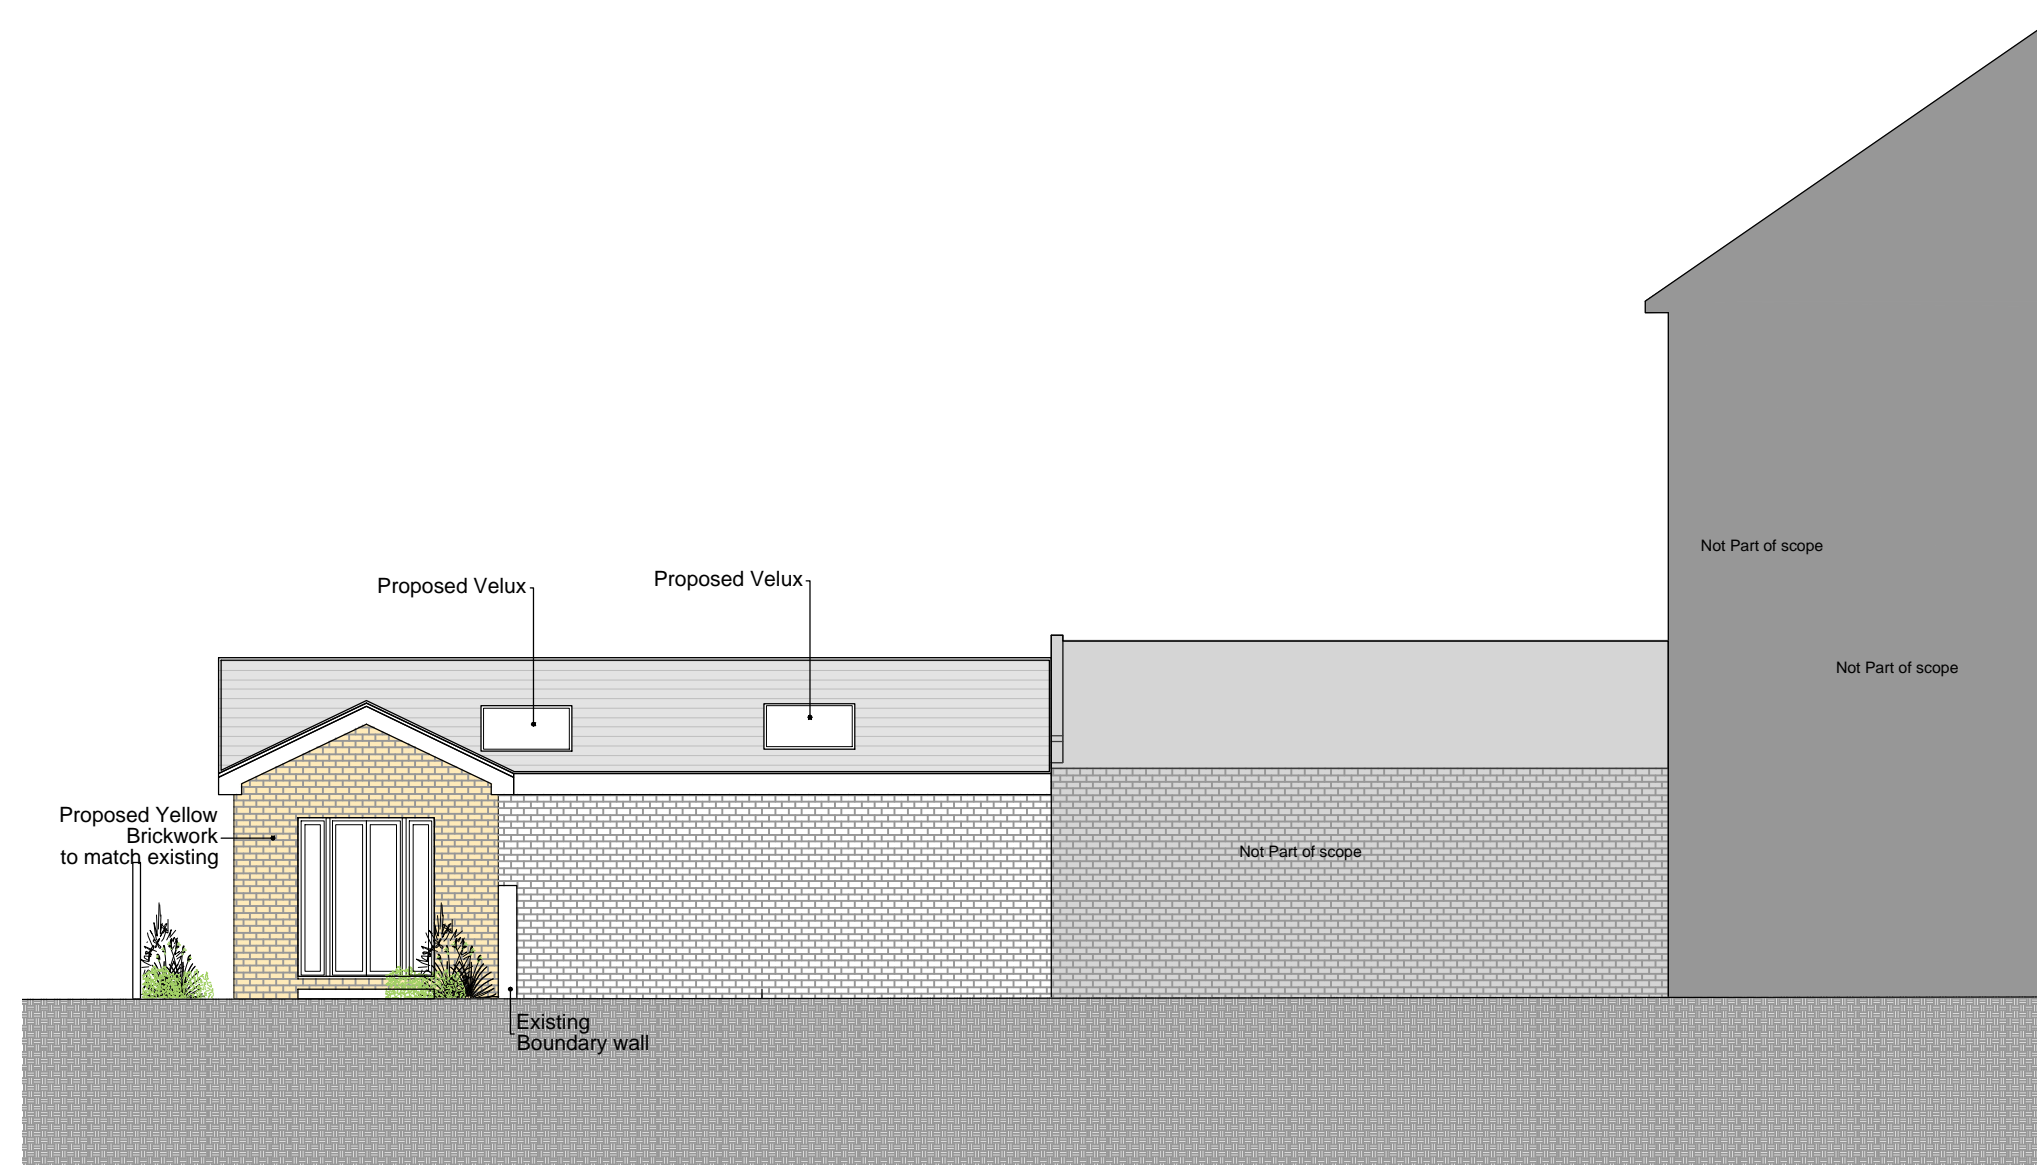

4 Proposed East Elevation

Scale: 1:100

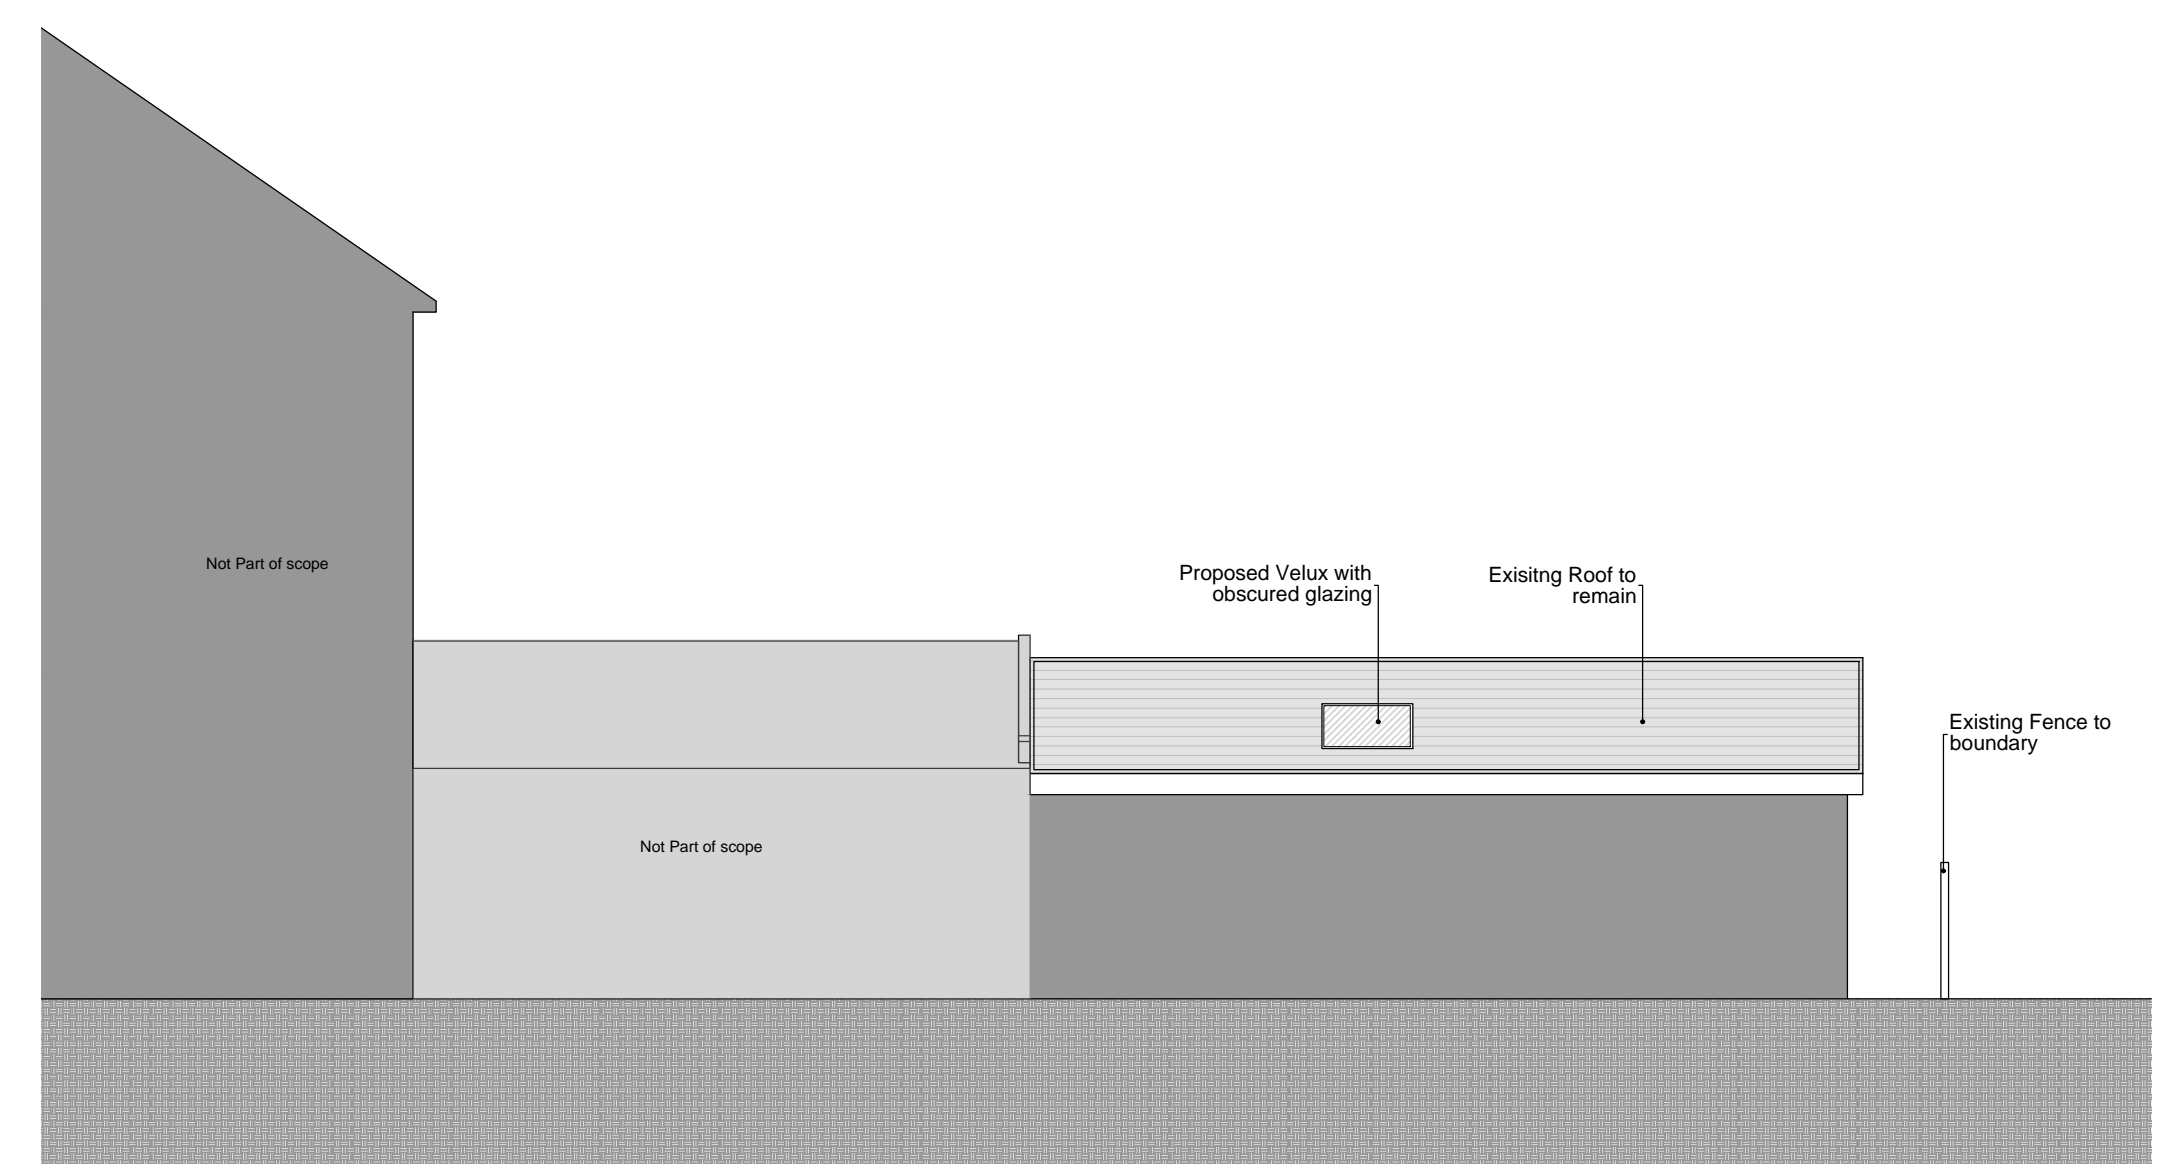


5 Proposed West Elevation

Scale: 1:100

**Note:**

- Demolition
- Proposed alterations

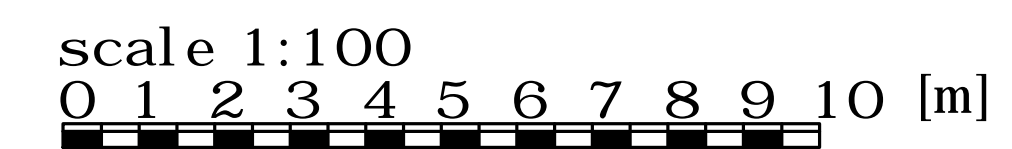

Do not scale this drawing. Work to figured dimensions only. This drawing is copyright of APS Designs and should only be reproduced with their express permission. Check all dimensions on site. Any discrepancies should be reported to APS Designs prior to commencement.

Rev A | 15/11/2021 | Material changed and notes amended

REVISION	DATE	AMENDMENT
<b>APS DESIGN ASSOCIATES LTD</b>		
ARCHITECTURAL DESIGNERS AND PLANNING CONSULTANTS		
PROJECT STAGE:	DRAWN BY:	DATE:
Town Planning	A.D.	November 2021
CLIENT:		
PROJECT:	DRAWING NO.:	REVISION:
41 Alexandra Street	03	B
JOB NO.:	SCALE:	SCALE:
3116	Proposed	1:100 @ A1
DRAWING TITLE:		
The Design Studio		
1 Cambridge Road (Rear)		
Nelson Street		
Southend-On-Sea		
Essex		
SS1 1ET		

Tel: 01702 469 769 - 01702 337328  
 Email: admin@apsdesignsuk.com  
 design@apsdesignsuk.com  
 planning@apsdesignsuk.com  
 Website: www.apsdesignsuk.com