






PROPOSED FRONT ELEVATION
SCALE 1:100

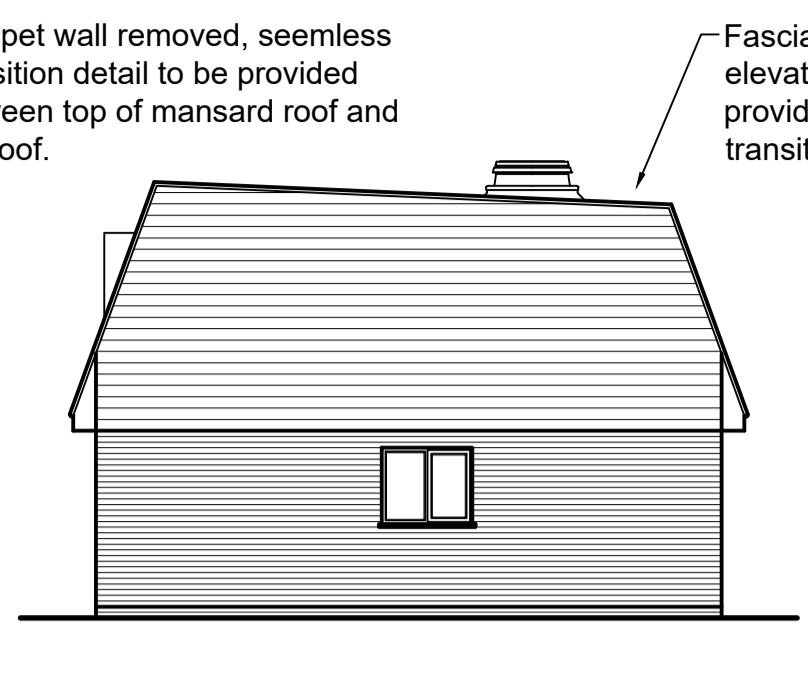


PROPOSED FLANK ELEVATION
SCALE 1:100

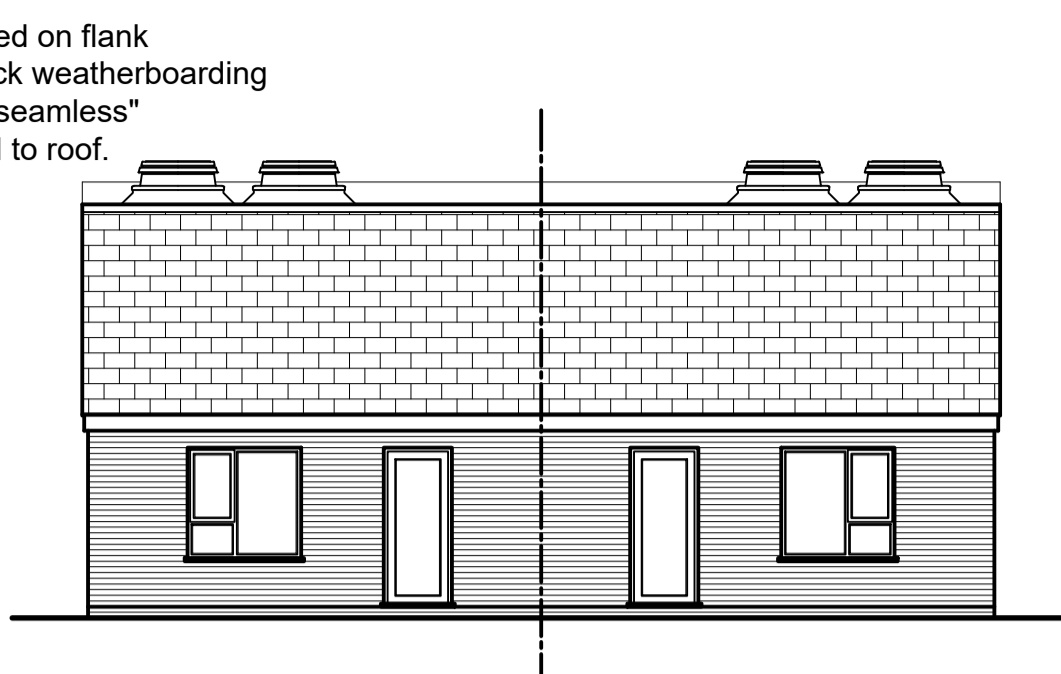

PROPOSED REAR ELEVATION
SCALE 1:100

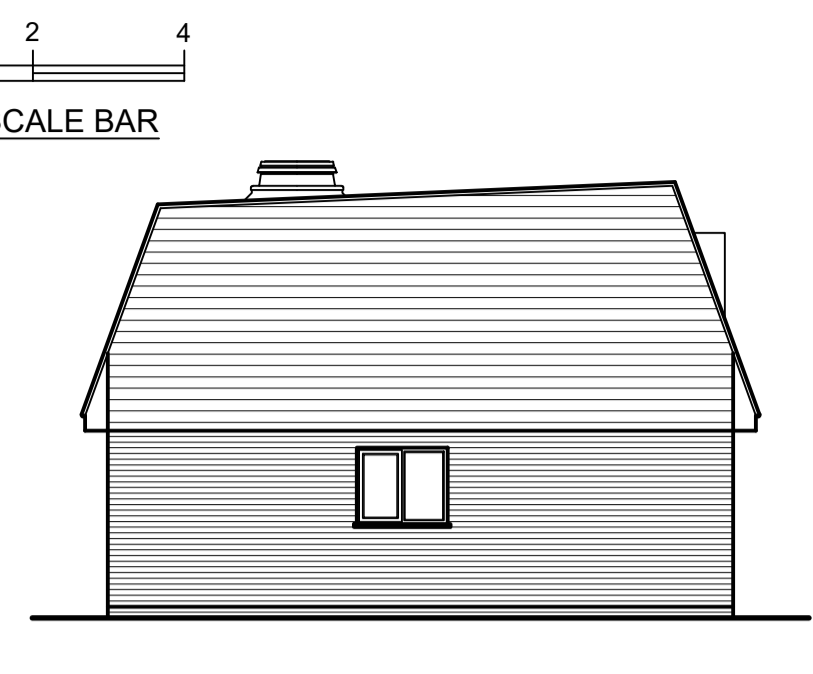

PROPOSED FLANK ELEVATION
SCALE 1:100

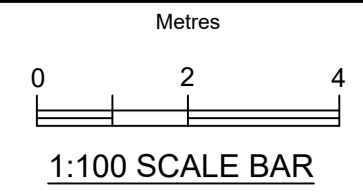


PROPOSED LEVELS
SCALE 1:100




SKETCH ARTISTS IMPRESSION - VIEW 1





SKETCH ARTISTS IMPRESSION - VIEW 2

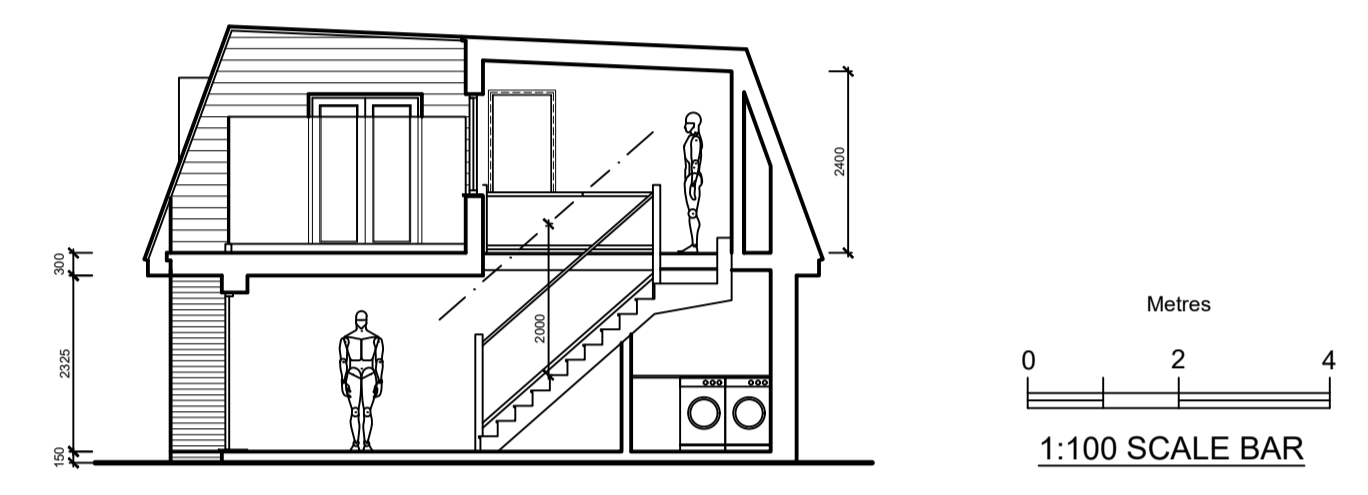


PROPOSED SECTION
SCALE 1:100

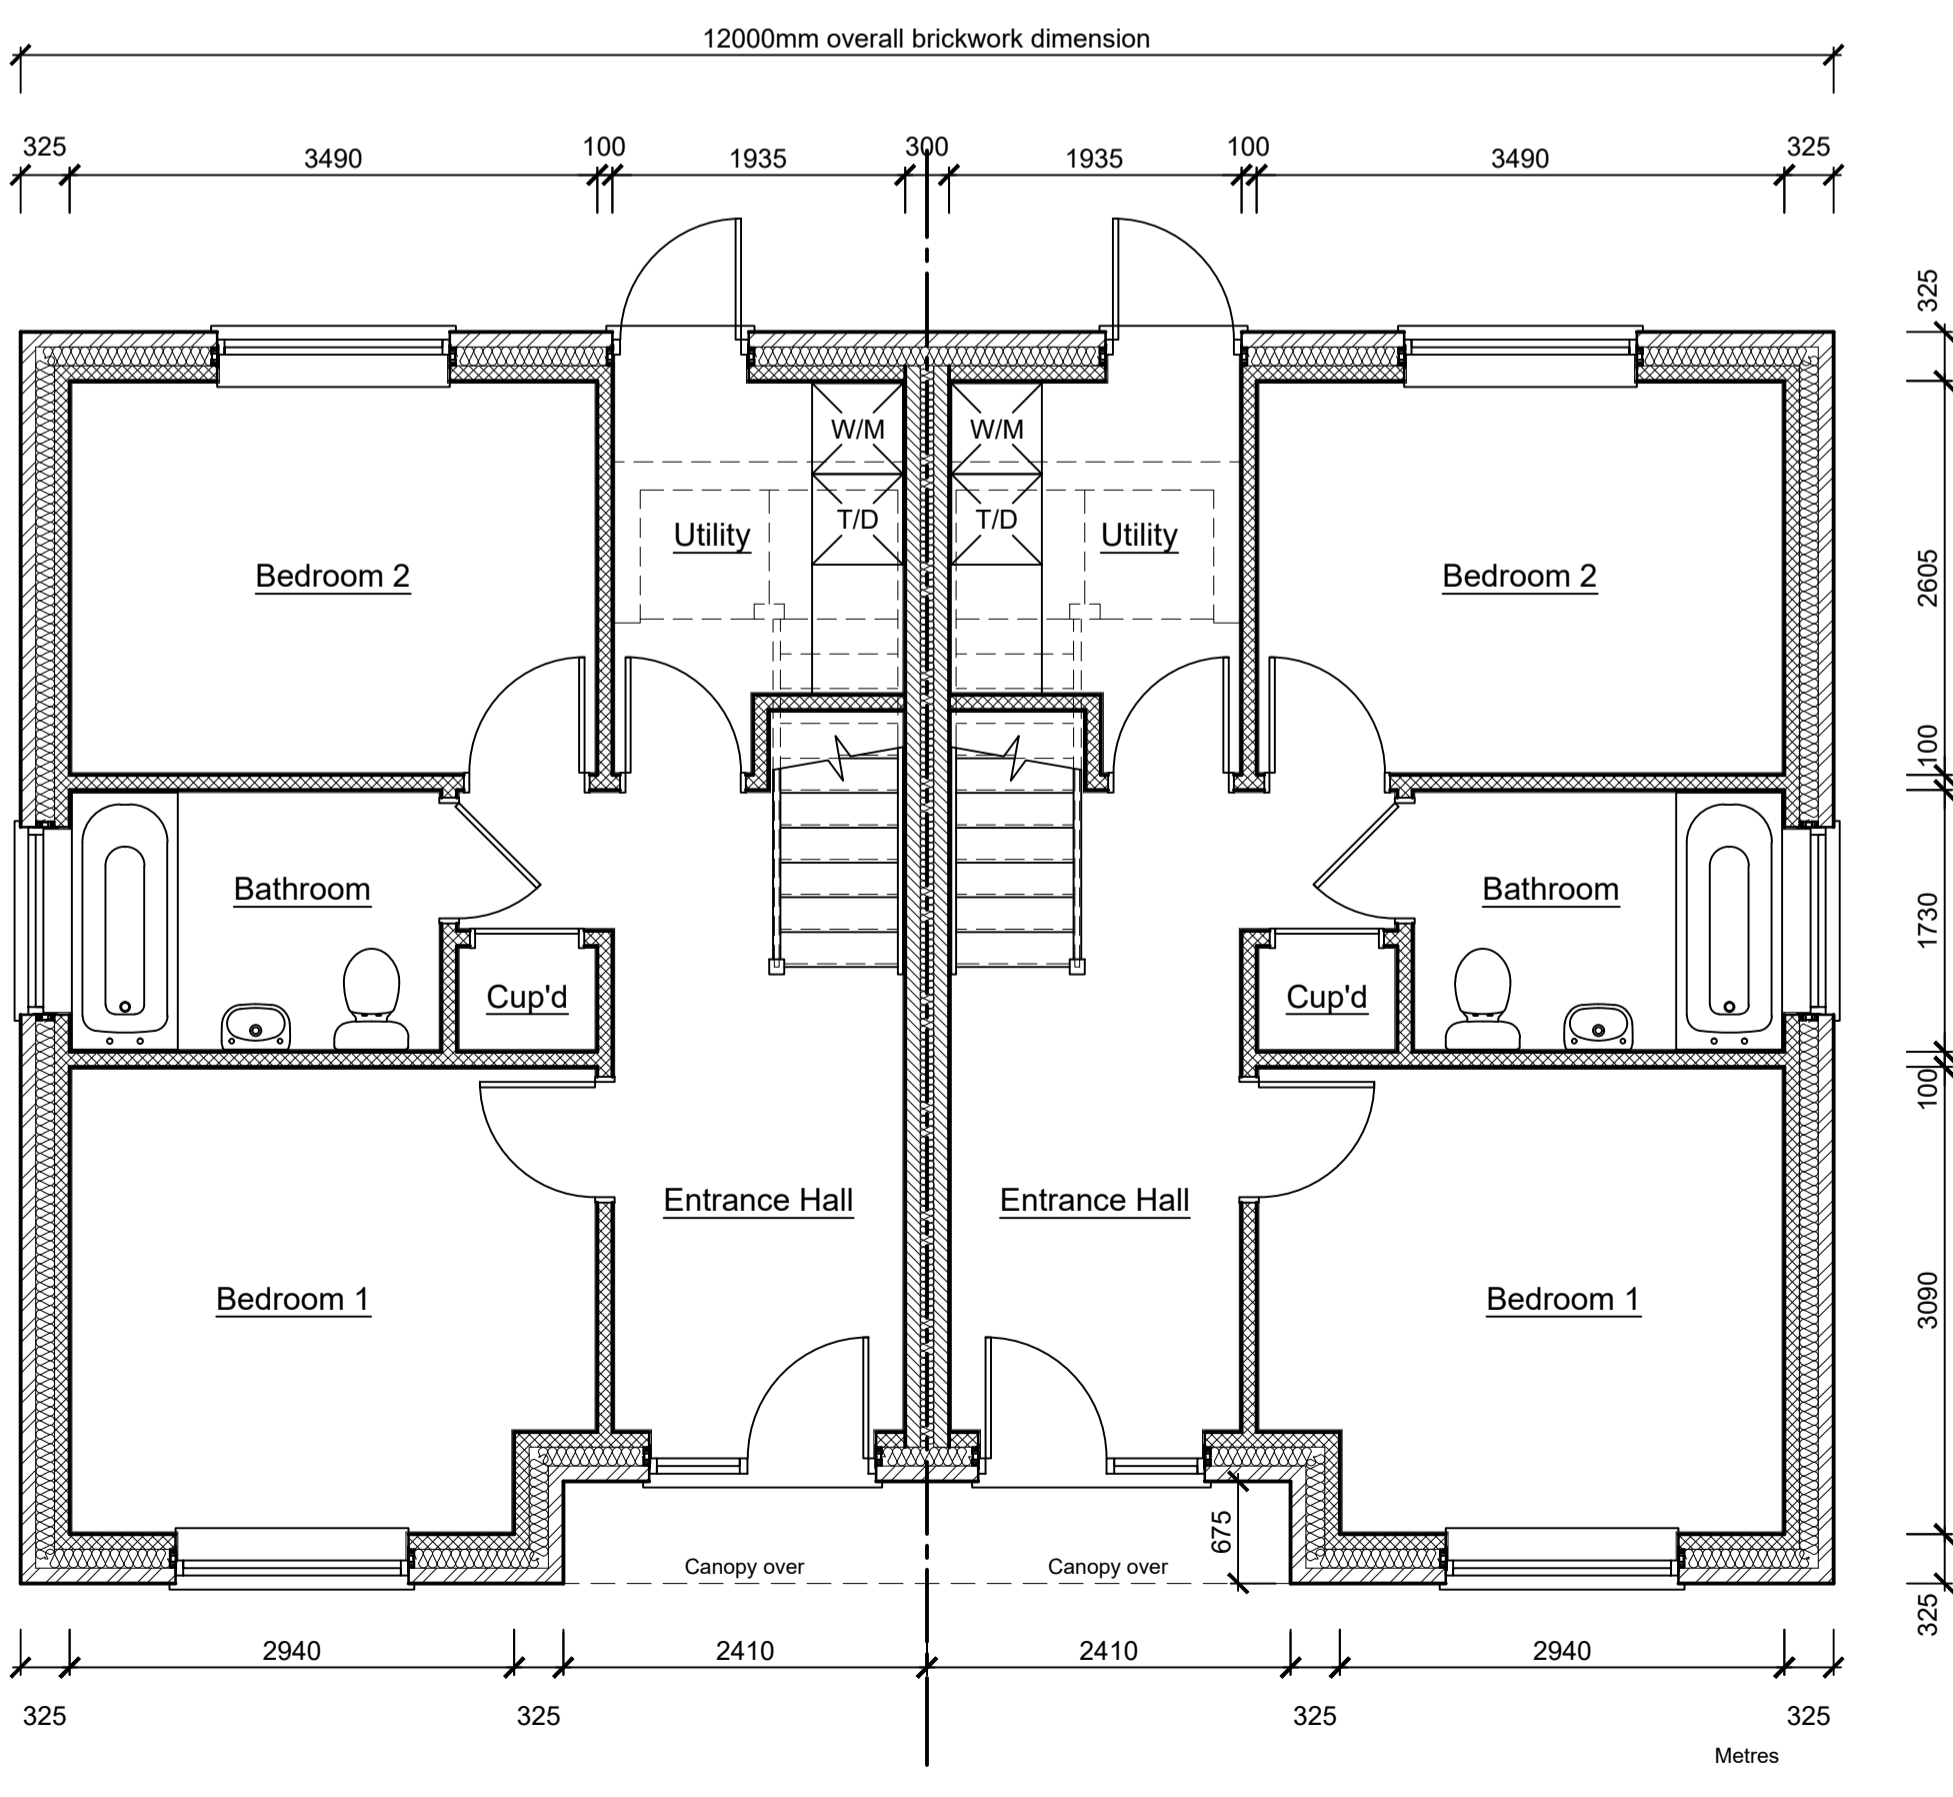

PROPOSED GROUND FLOOR PLAN
SCALE 1:50

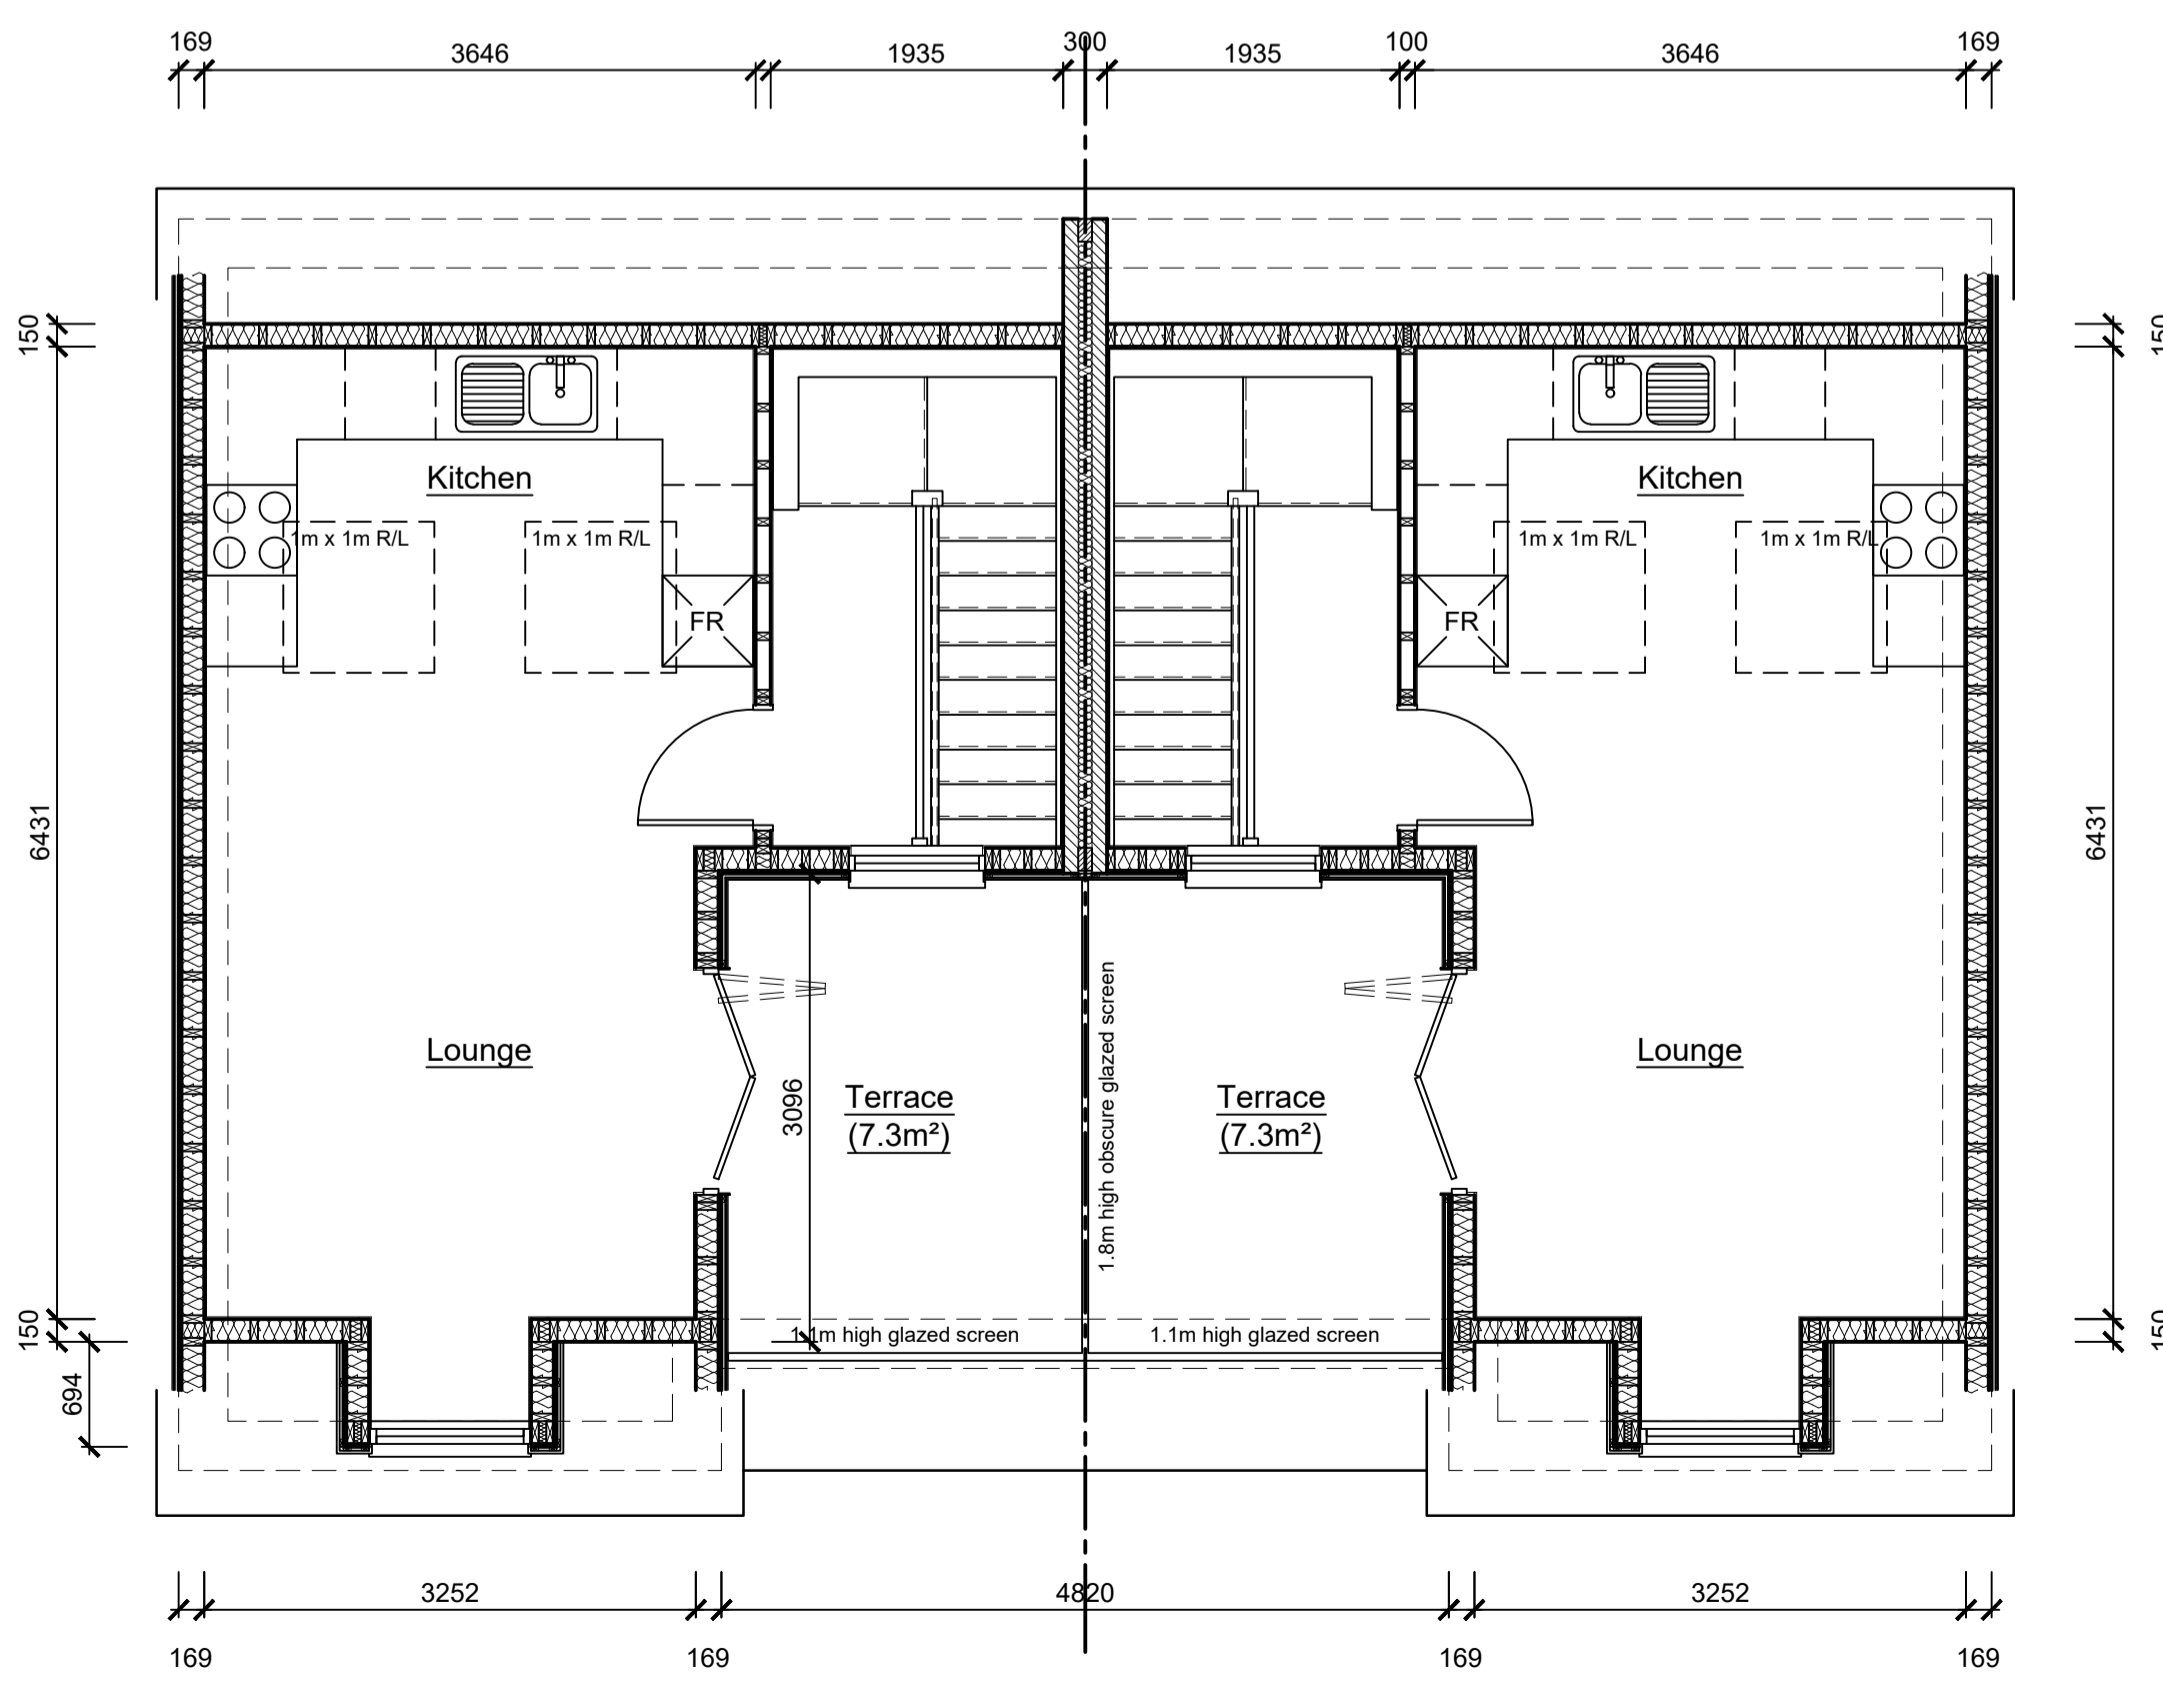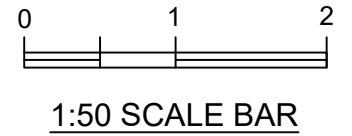

PROPOSED FIRST FLOOR PLAN
SCALE 1:50

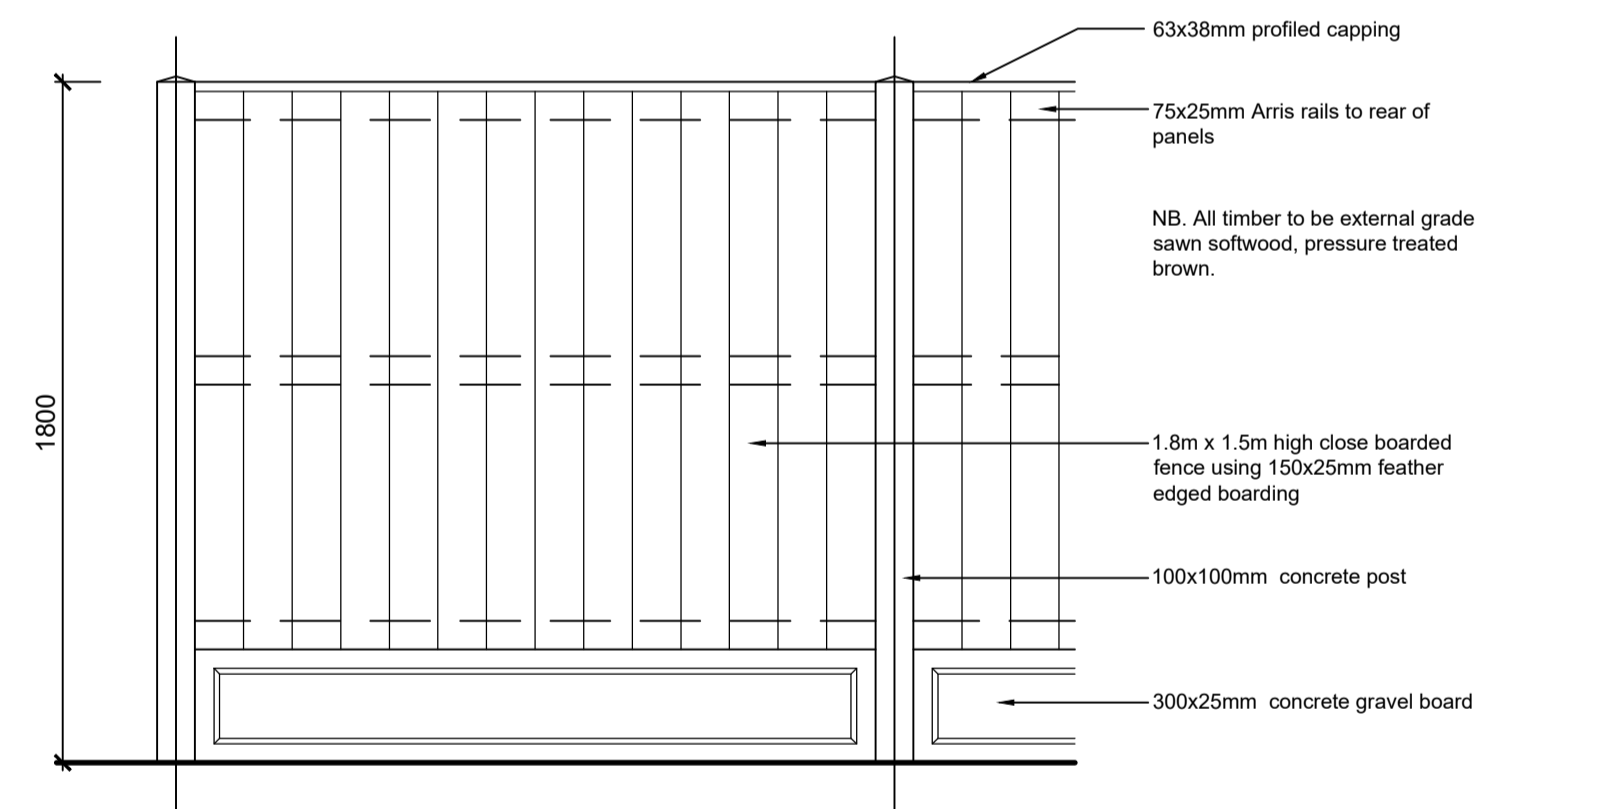

TYPICAL ELEVATION OF 1800mm HIGH CLOSE BOARD FENCE
SCALE 1:20

Rev	Date	By	Description	Chk'd
A	03.08.2018	SC	Minor Amendments as per comments	

client: **Mr James O'Connor**

address: **Land Rear of Southend Mosque
191 - 197 West Road
Southend-On-Sea
Essex
SS0 9HD**

site: **Proposed Two New Dwellings**

date: **02.05.18** scale: **1:50/1:100 on A1**

drawing no: **2018-001**

size: **A1** sheet no: **Sheet 1 of 1** revision: **A**