

Proposed First Floor Plan


SCALE 1:200
0m 2 4 10 20

standard notes
 1. Do not scale this drawing.
 2. All dimensions must be checked on site and any discrepancies verified with the architect.
 3. Unless shown otherwise, all dimensions are to structural surfaces.
 THIS IS NOT A CONSTRUCTION DRAWING. IT IS UNSUITABLE FOR THE PURPOSE OF CONSTRUCTION AND MUST ON NO ACCOUNT BE USED AS SUCH.

revisions
 P1 (12.11.2021) Oriel window added to House 2.

date 29.09.2021	client Mr J O'Connor	stage P
project Land Rear of Southend Mosque 191-197 West Road, Essex SS0 9DH	drawing Proposed First Floor Plan	
drawn by AB	checked by BM	job number 2021/02
	drawing number 12	revision P1
		scale 1:200@A3

ANKUR ARCHITECTS
 t: 020 7377 1040 f: 020 7247 5570
 email: info@ankurarchitects.co.uk
 web: www.ankurarchitects.co.uk

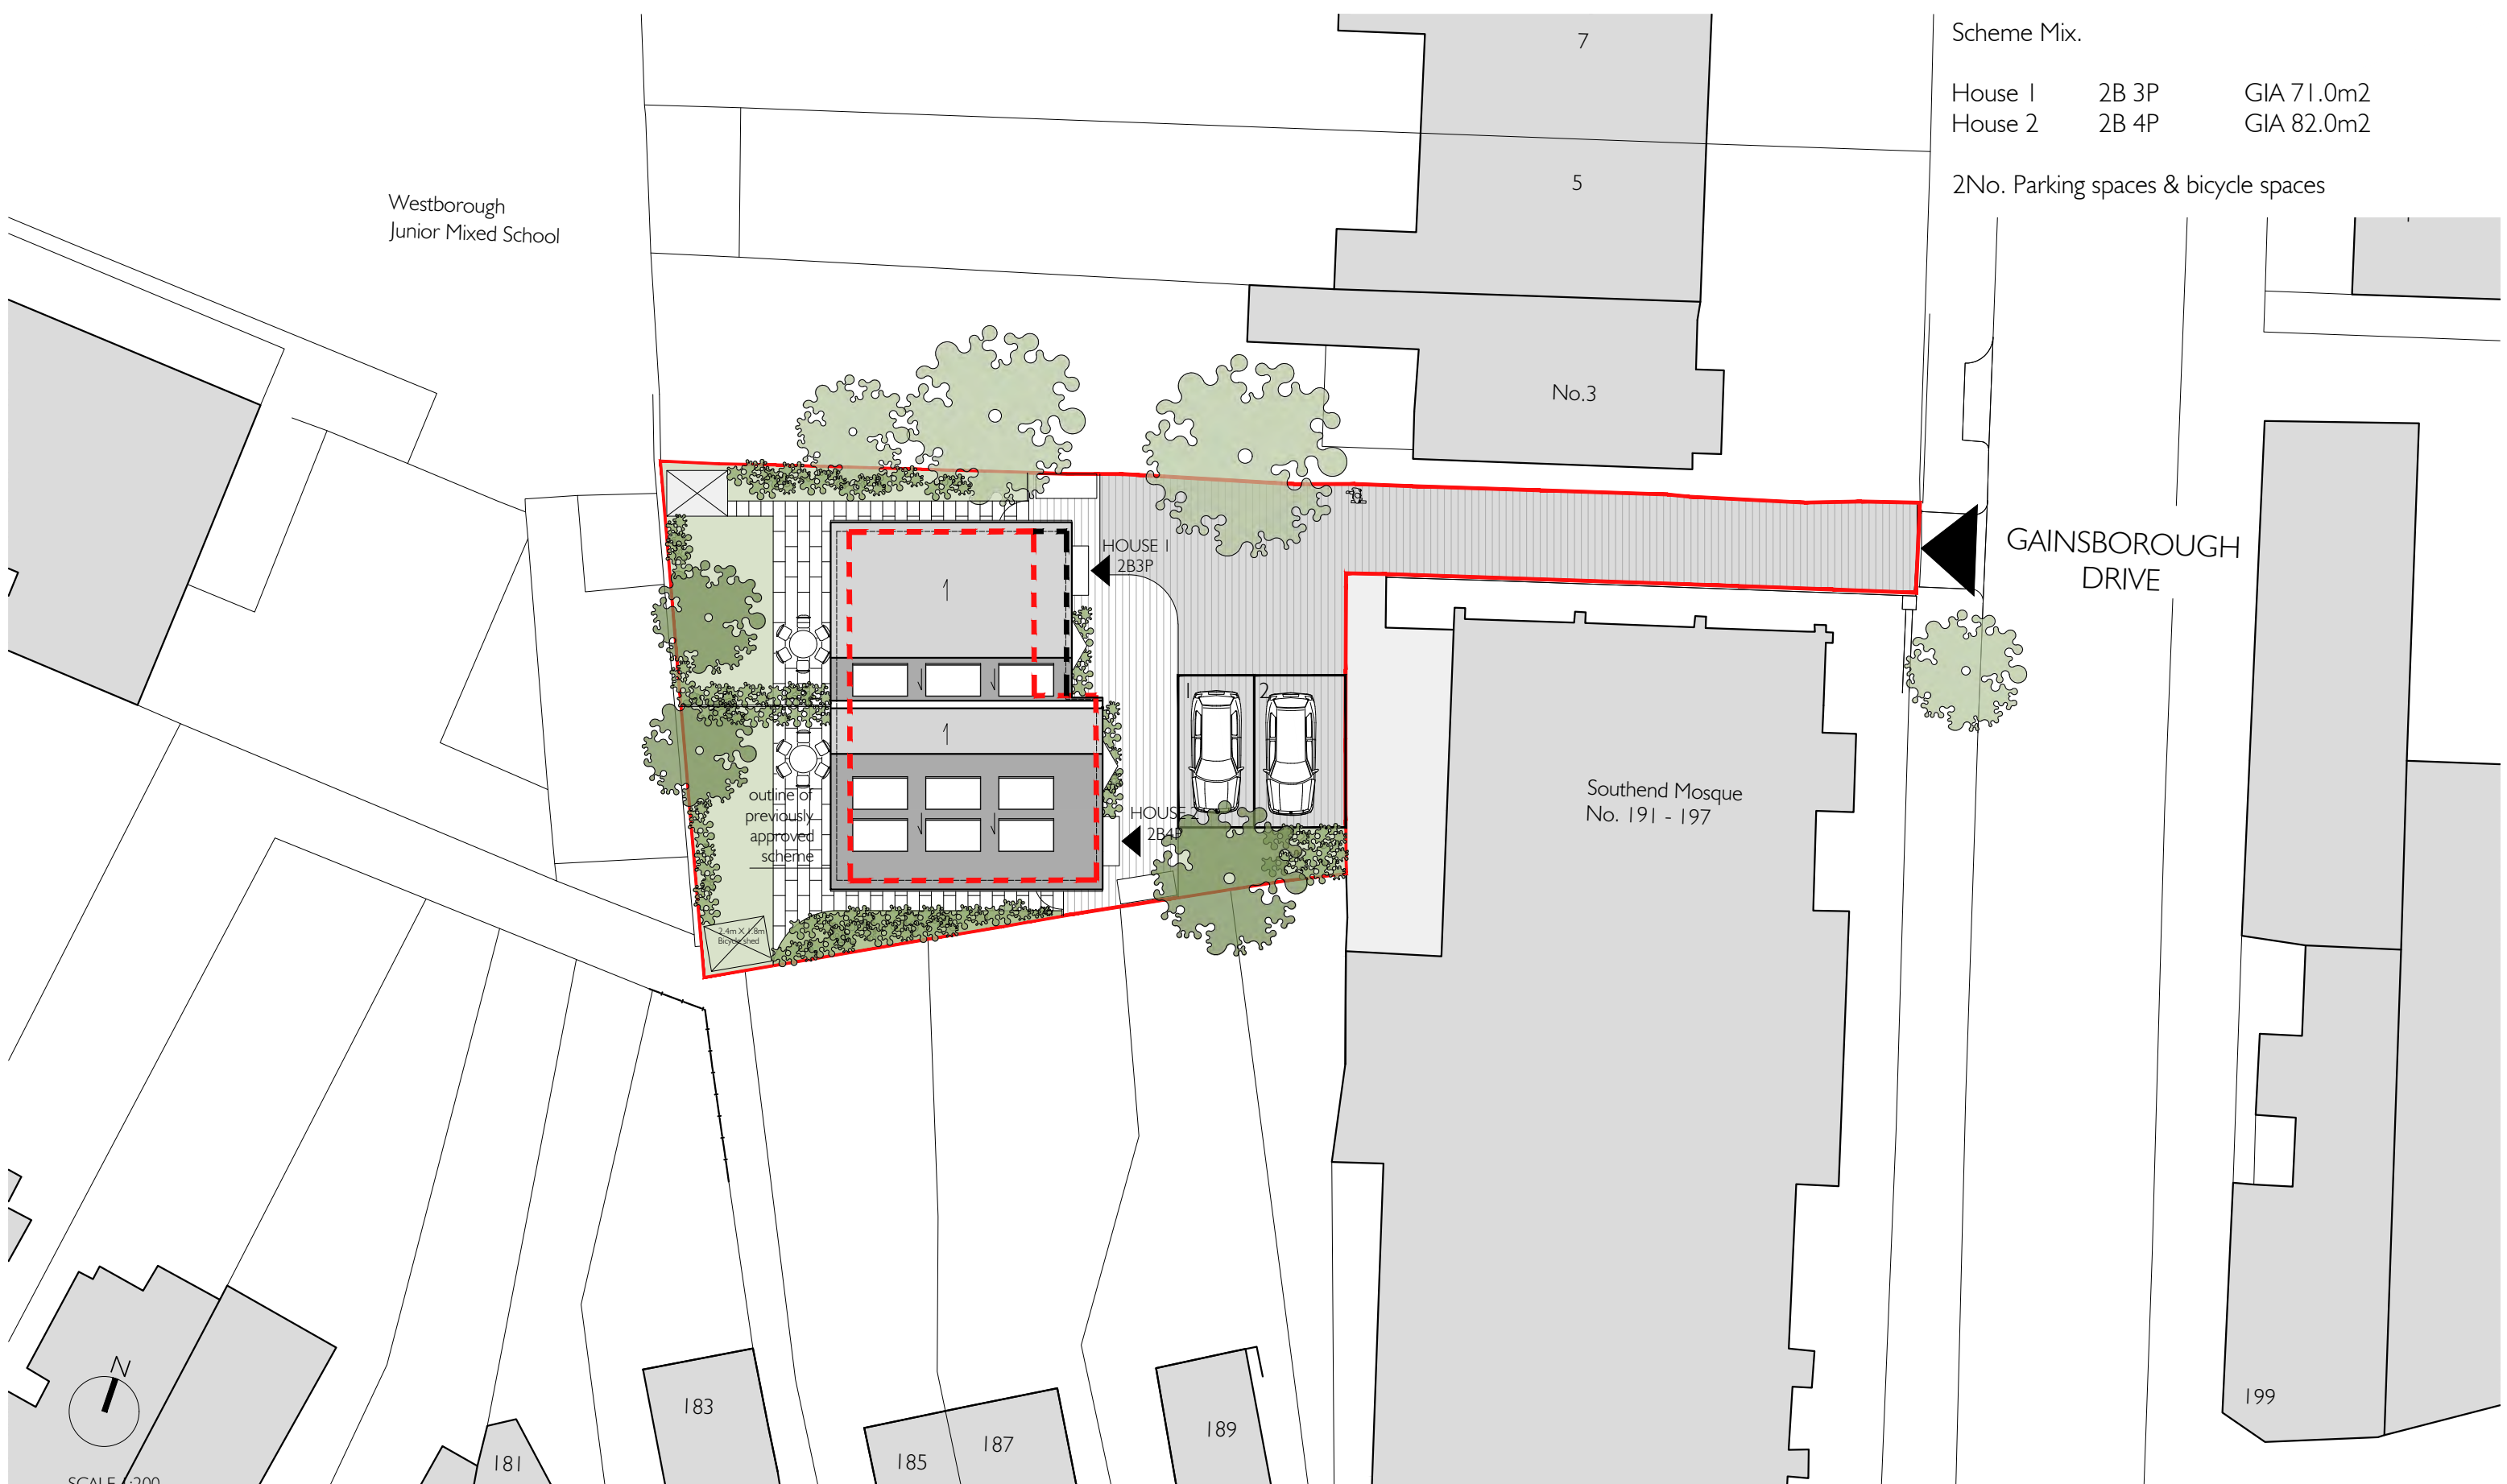

Scheme Mix.

House 1	2B 3P	GIA 71.0m ²
House 2	2B 4P	GIA 82.0m ²

2No. Parking spaces & bicycle spaces

Proposed Site Plan

standard notes

1. Do not scale this drawing.
2. All dimensions must be checked on site and any discrepancies verified with the architect.
3. Unless shown otherwise, all dimensions are to structural surfaces.

THIS IS NOT A CONSTRUCTION DRAWING. IT IS UNSUITABLE FOR THE PURPOSE OF CONSTRUCTION AND MUST ON NO ACCOUNT BE USED AS SUCH.


revisions

PI (12.11.2021) Oriel window added to House 2.


date	client	stage
29.09.2021	Mr J O'Connor	P
project	drawing	
Land Rear of Southend Mosque 191-197 West Road, Essex SS0 9DH	Proposed Site Plan	
drawn by	checked by	job number
AB	BM	2021/02
drawing number	revision	scale
13	PI	1:200@A3

ANKUR ARCHITECTS

t: 020 7377 1040 f: 020 7247 5570
 email: info@ankurarchitects.co.uk
 web: www.ankurarchitects.co.uk

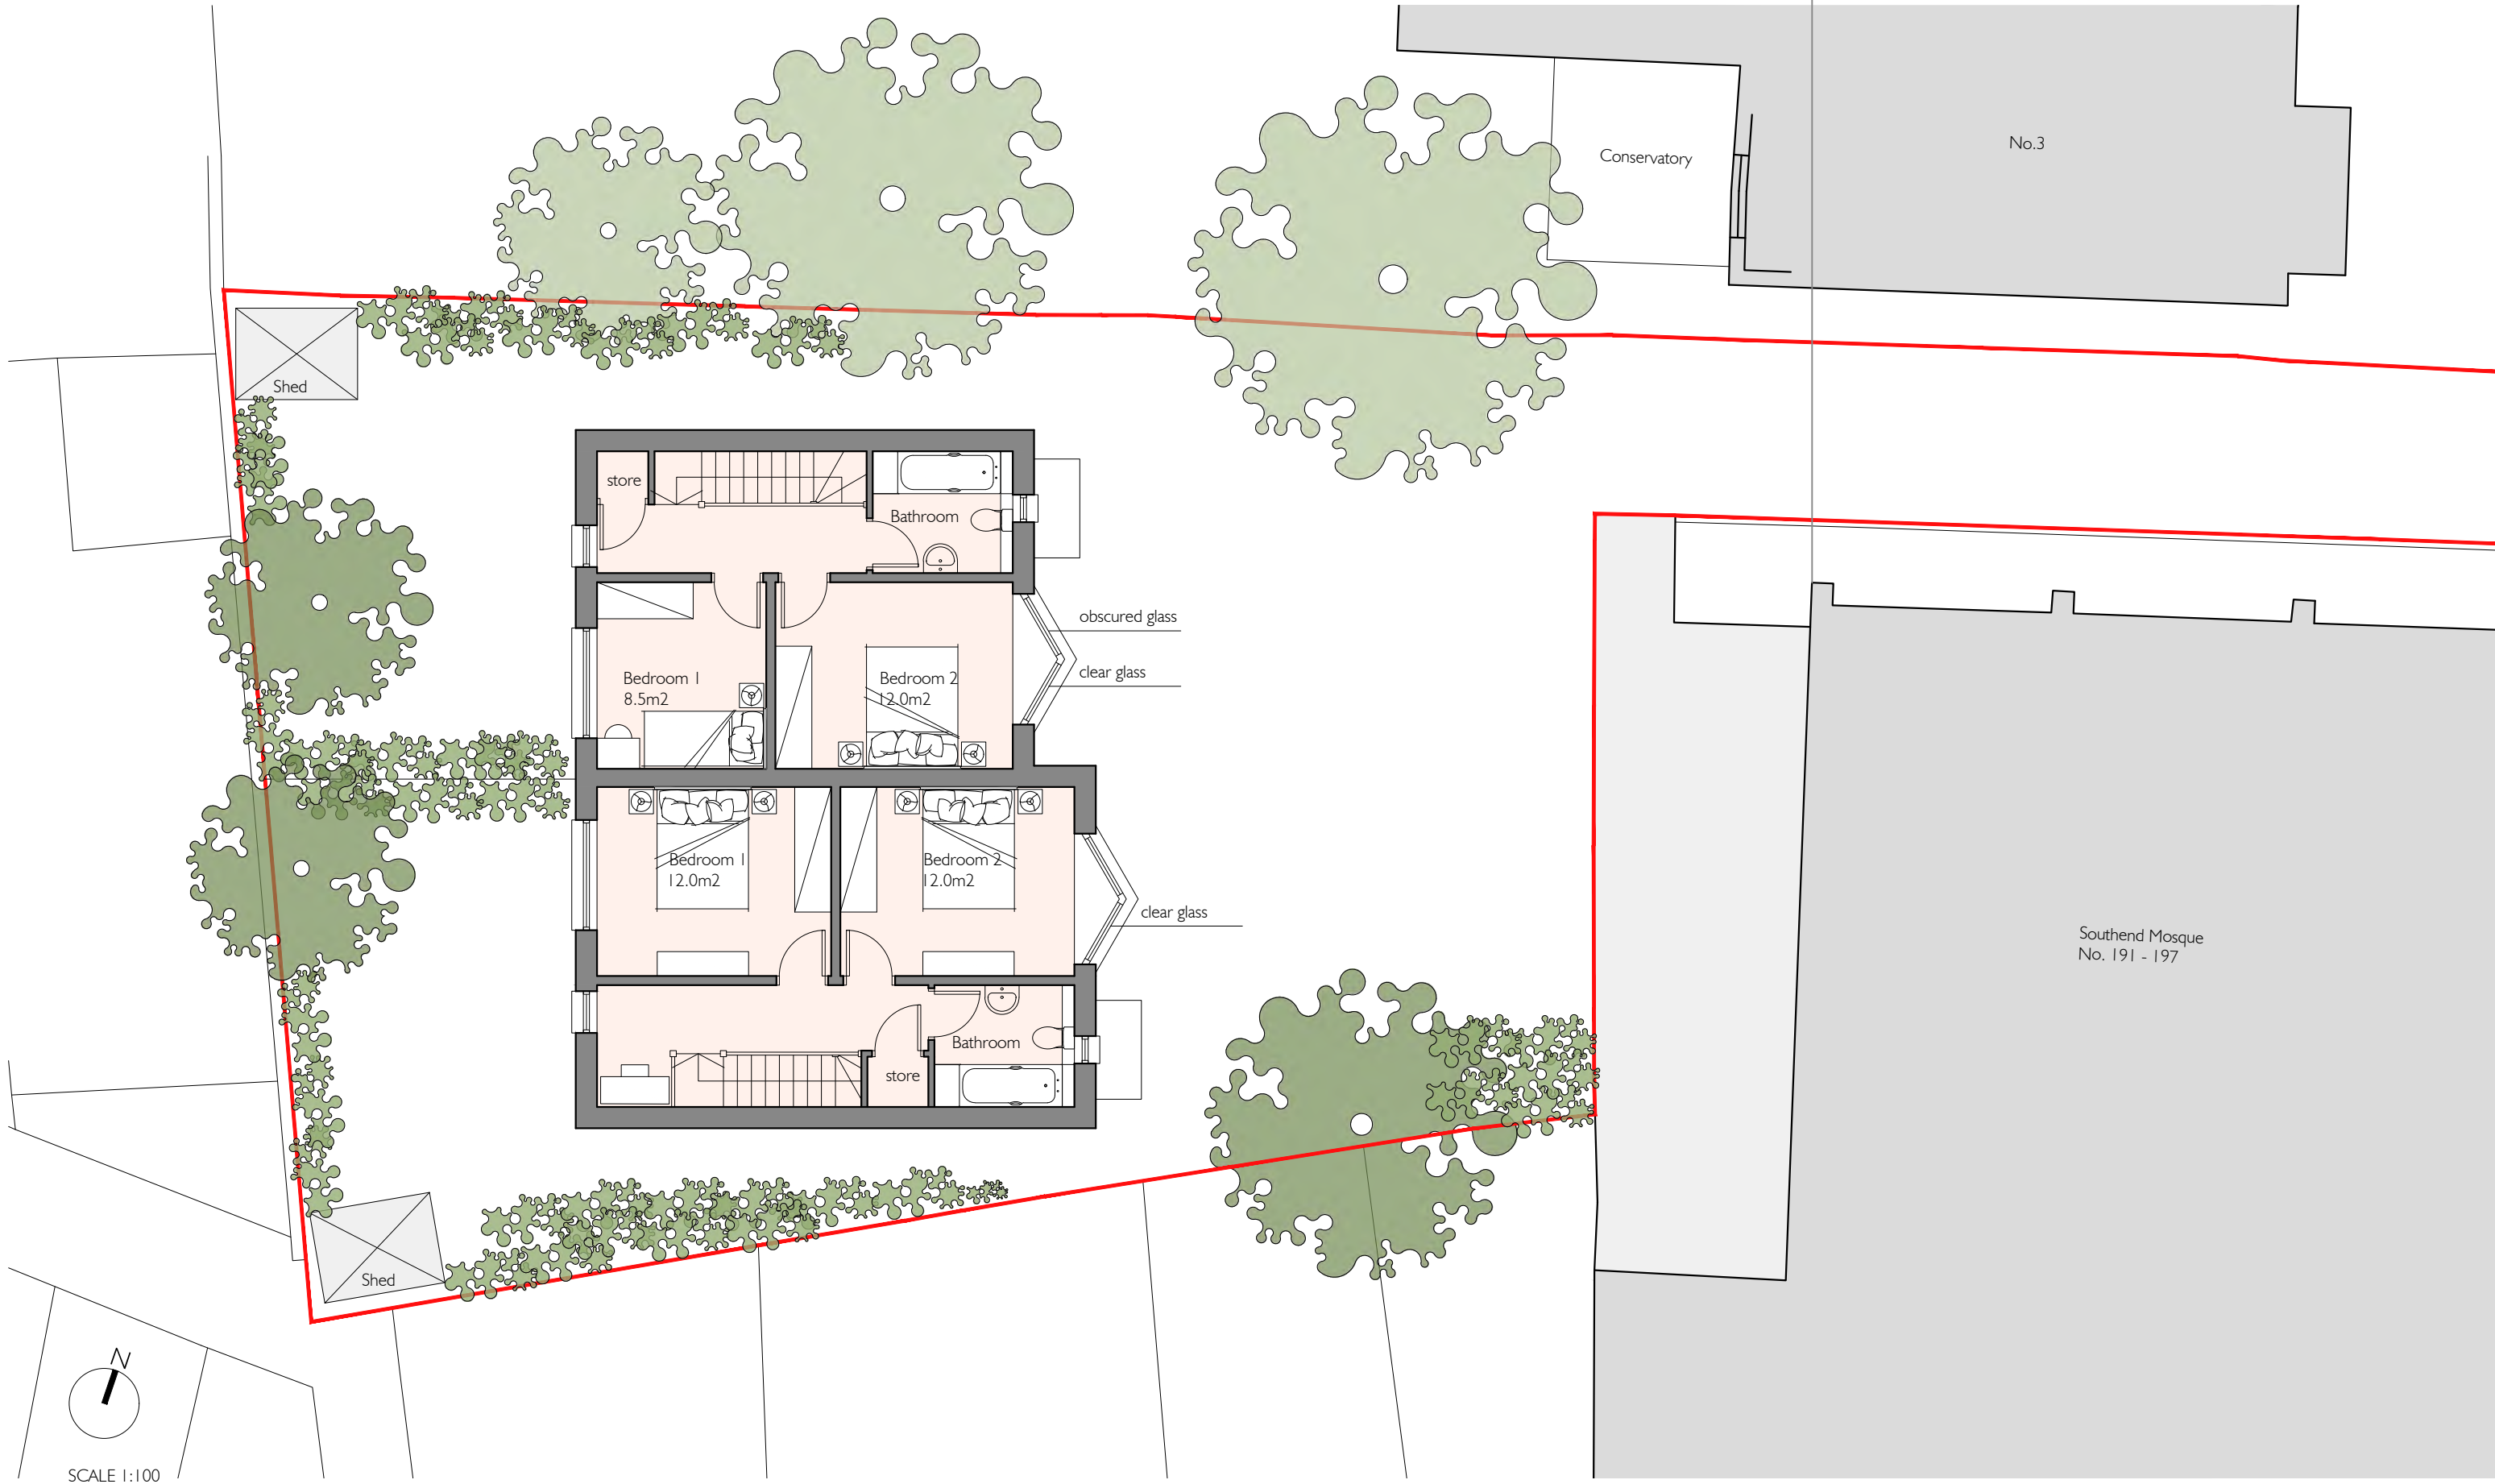

Proposed First Floor Plan

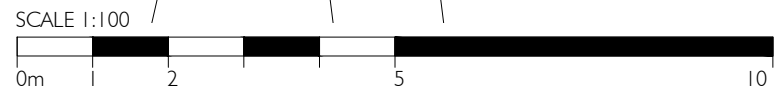

standard notes

1. Do not scale this drawing.
2. All dimensions must be checked on site and any discrepancies verified with the architect.
3. Unless shown otherwise, all dimensions are to structural surfaces.

THIS IS NOT A CONSTRUCTION DRAWING. IT IS UNSUITABLE FOR THE PURPOSE OF CONSTRUCTION AND MUST ON NO ACCOUNT BE USED AS SUCH.

revisions

PI (12.11.2021) Oriel window added to House 2.

date

29.09.2021

client

Mr J O'Connor

project

Land Rear of Southend Mosque
191-197 West Road, Essex SS0 9DH

drawn by

AB

checked by

BM

job number

2021/02

drawing

Proposed First Floor Plan

drawing number

15

revision

PI

stage


P

scale


1:100@A3

ANKUR
ARCHITECTS

t: 020 7377 1040 f: 020 7247 5570
email: info@ankurarchitects.co.uk
web: www.ankurarchitects.co.uk

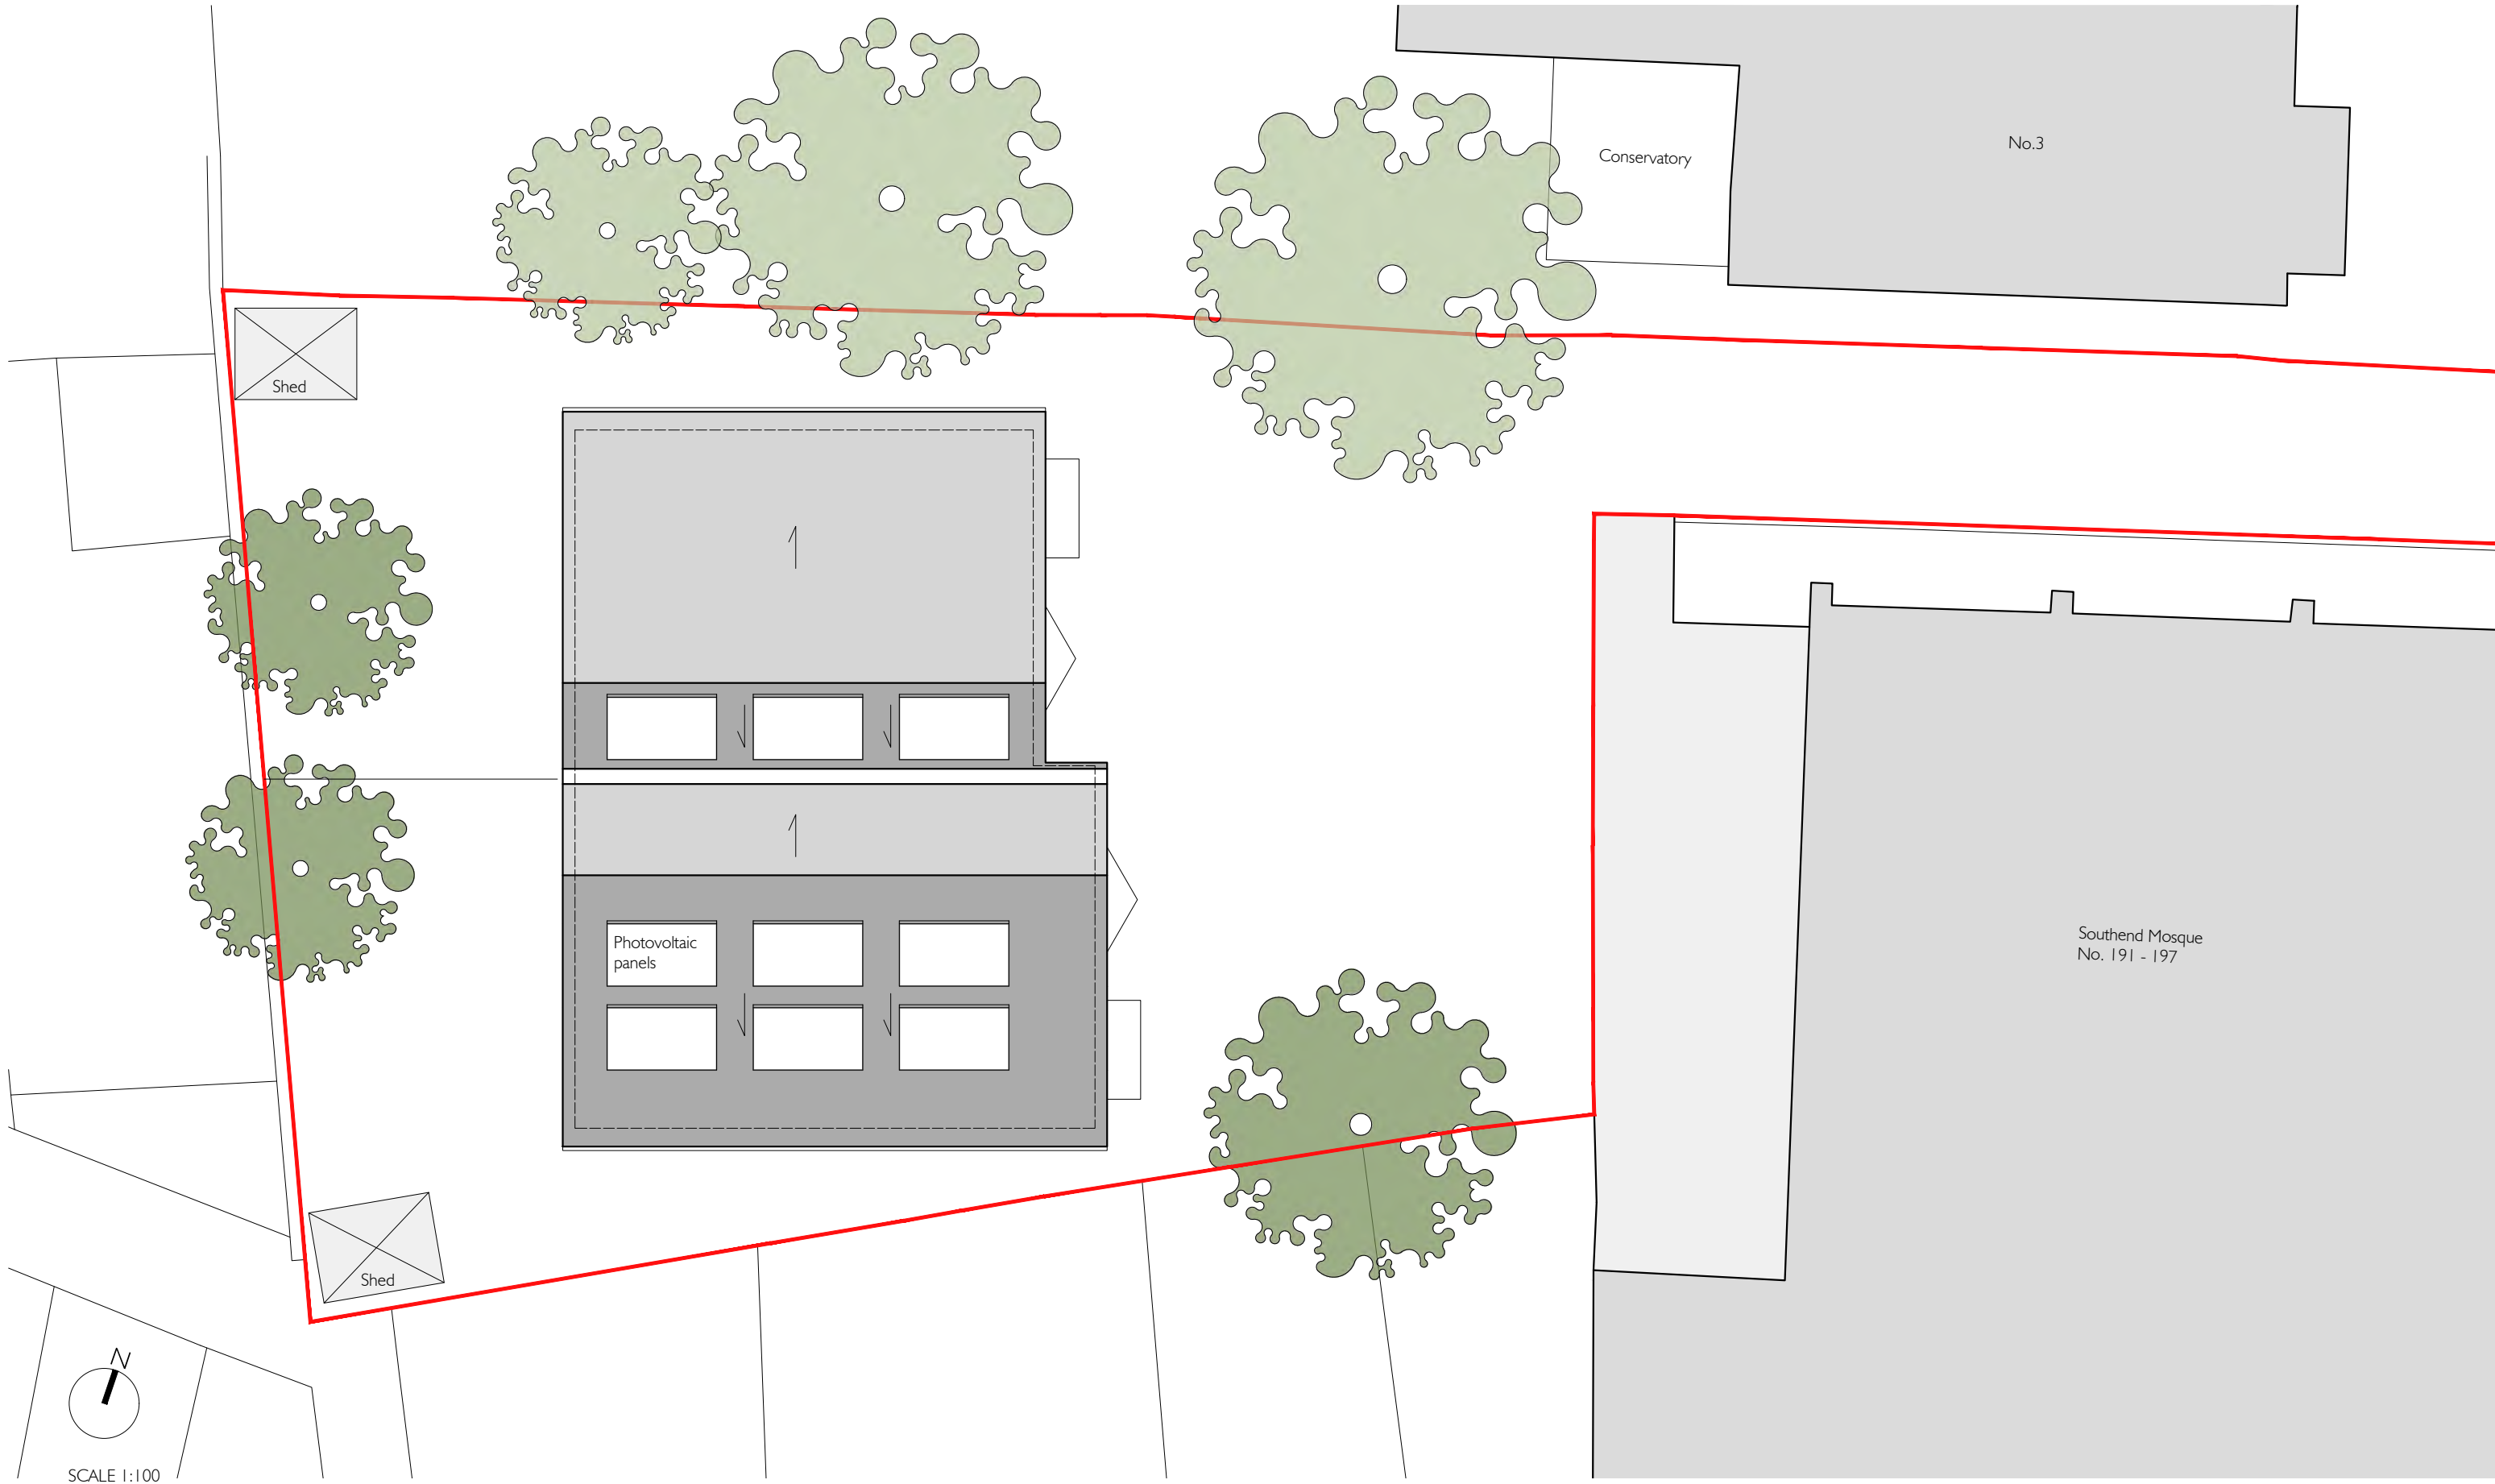

Proposed Roof Plan

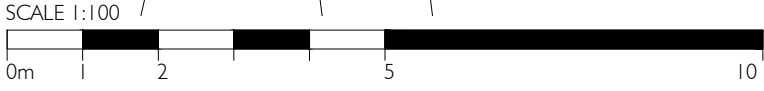

standard notes

1. Do not scale this drawing.
2. All dimensions must be checked on site and any discrepancies verified with the architect.
3. Unless shown otherwise, all dimensions are to structural surfaces.

THIS IS NOT A CONSTRUCTION DRAWING. IT IS UNSUITABLE FOR THE PURPOSE OF CONSTRUCTION AND MUST ON NO ACCOUNT BE USED AS SUCH.

revisions

PI (12.11.2021) Oriel window added to House 2.

date 29.09.2021	client Mr J O'Connor	stage P
project Land Rear of Southend Mosque 191-197 West Road, Essex SS0 9DH	drawing Proposed Roof Plan	
drawn by AB	checked by BM	job number 2021/02
	drawing number 16	revision PI
		scale 1:100@A3

ANKUR ARCHITECTS

t: 020 7377 1040 f: 020 7247 5570
 email: info@ankurarchitects.co.uk
 web: www.ankurarchitects.co.uk

MATERIALS & EXTERNAL FINISHES:

Walls: Buff Stock Brick.

Roof: Fibrous Slate.

Windows & External Doors: uPVC. Colour dark grey.

Fences: 1.8m high concrete posts and timber shiplap fence.

Access Road and Forecourt: Mixed dark grey concrete block permeable paving.

Rear Patio: Natural stone paving slabs falling to soft landscape for drainage.

Entrance canopy: Glass canopy on stainless steel brackets.



No. 189 West Road Rear Garden ✕ Proposed Houses 2 ✕ Proposed Houses 1 ✕ No. 3 Rear Garden

SCALE 1:100



standard notes

1. Do not scale this drawing.
2. All dimensions must be checked on site and any discrepancies verified with the architect.
3. Unless shown otherwise, all dimensions are to structural surfaces.

THIS IS NOT A CONSTRUCTION DRAWING. IT IS UNSUITABLE FOR THE PURPOSE OF CONSTRUCTION AND MUST ON NO ACCOUNT BE USED AS SUCH.

revisions

PI (12.11.2021) Oriel window added to House 2.

date

29.09.2021

client

Mr J O'Connor

project

Land Rear of Southend Mosque
191-197 West Road, Essex SS0 9DH

drawn by

AB

checked by

BM

job number

2021/02

drawing

Proposed Front Elevation

drawing number

17

revision

PI

stage

P


scale

1:100@A3

Proposed Front Elevation



t: 020 7377 1040 f: 020 7247 5570
email: info@ankurarchitects.co.uk
web: www.ankurarchitects.co.uk

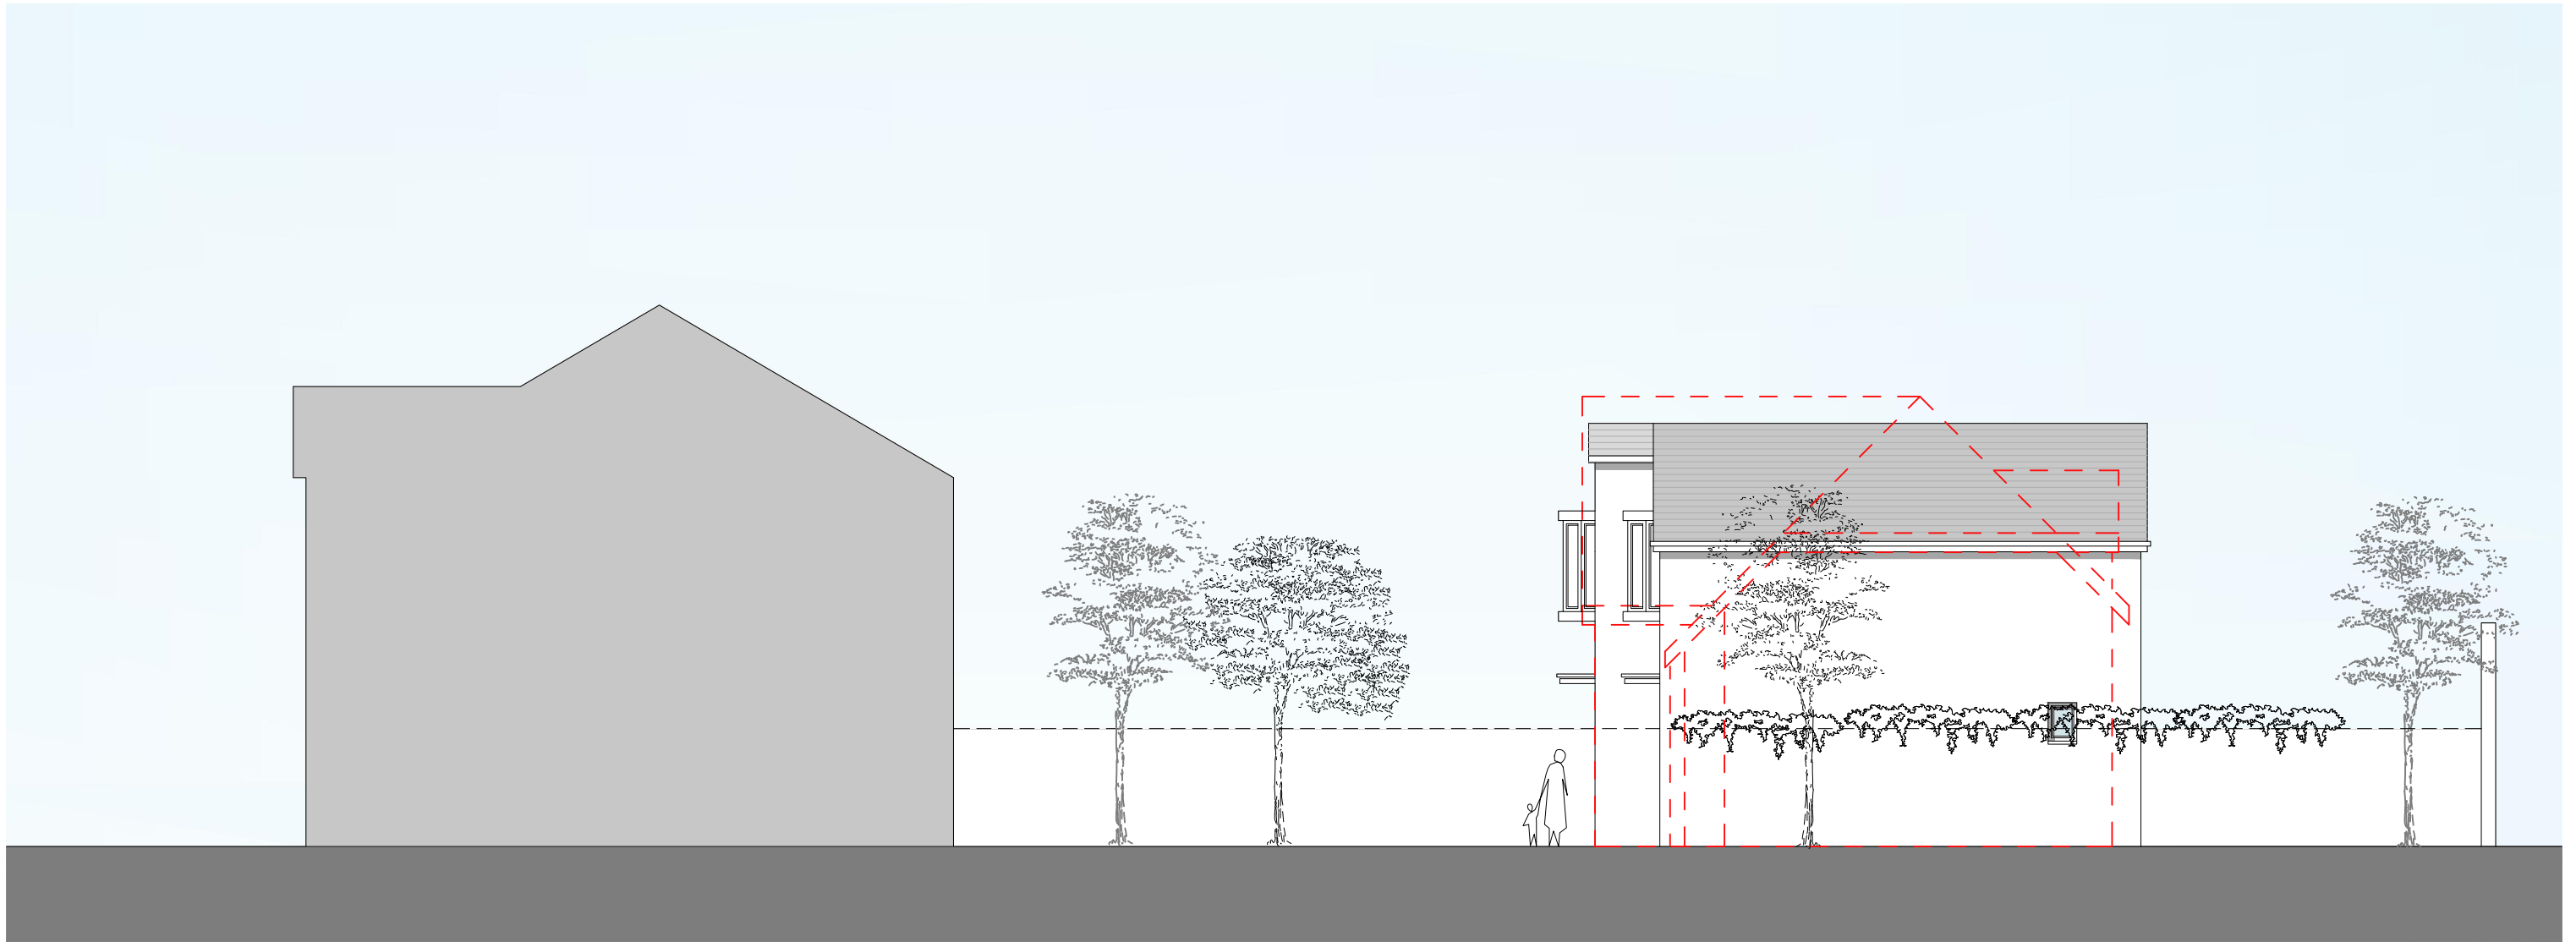


No. 3

Forecourt / Parking

Proposed House 1

Rear Garden

SCALE 1:100

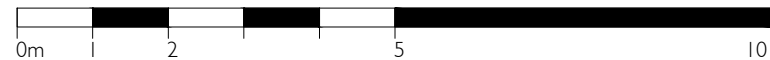

standard notes

1. Do not scale this drawing.
2. All dimensions must be checked on site and any discrepancies verified with the architect.
3. Unless shown otherwise, all dimensions are to structural surfaces.

THIS IS NOT A CONSTRUCTION DRAWING. IT IS UNSUITABLE FOR THE PURPOSE OF CONSTRUCTION AND MUST ON NO ACCOUNT BE USED AS SUCH.

revisions

PI (12.11.2021) Oriel window added to House 2.

date

29.09.2021

client

Mr J O'Connor

project

Land Rear of Southend Mosque
191-197 West Road, Essex SS0 9DH

drawn by

AB

checked by

BM

job number

2021/02

drawing

Proposed North Elevation

drawing number

19

revision

PI

stage

P



scale

1:100@A3

Proposed North Elevation



t: 020 7377 1040 f: 020 7247 5570
email: info@ankurarchitects.co.uk
web: www.ankurarchitects.co.uk

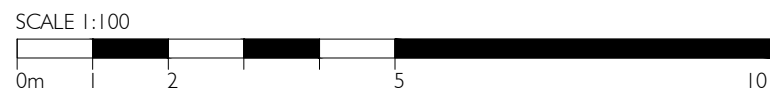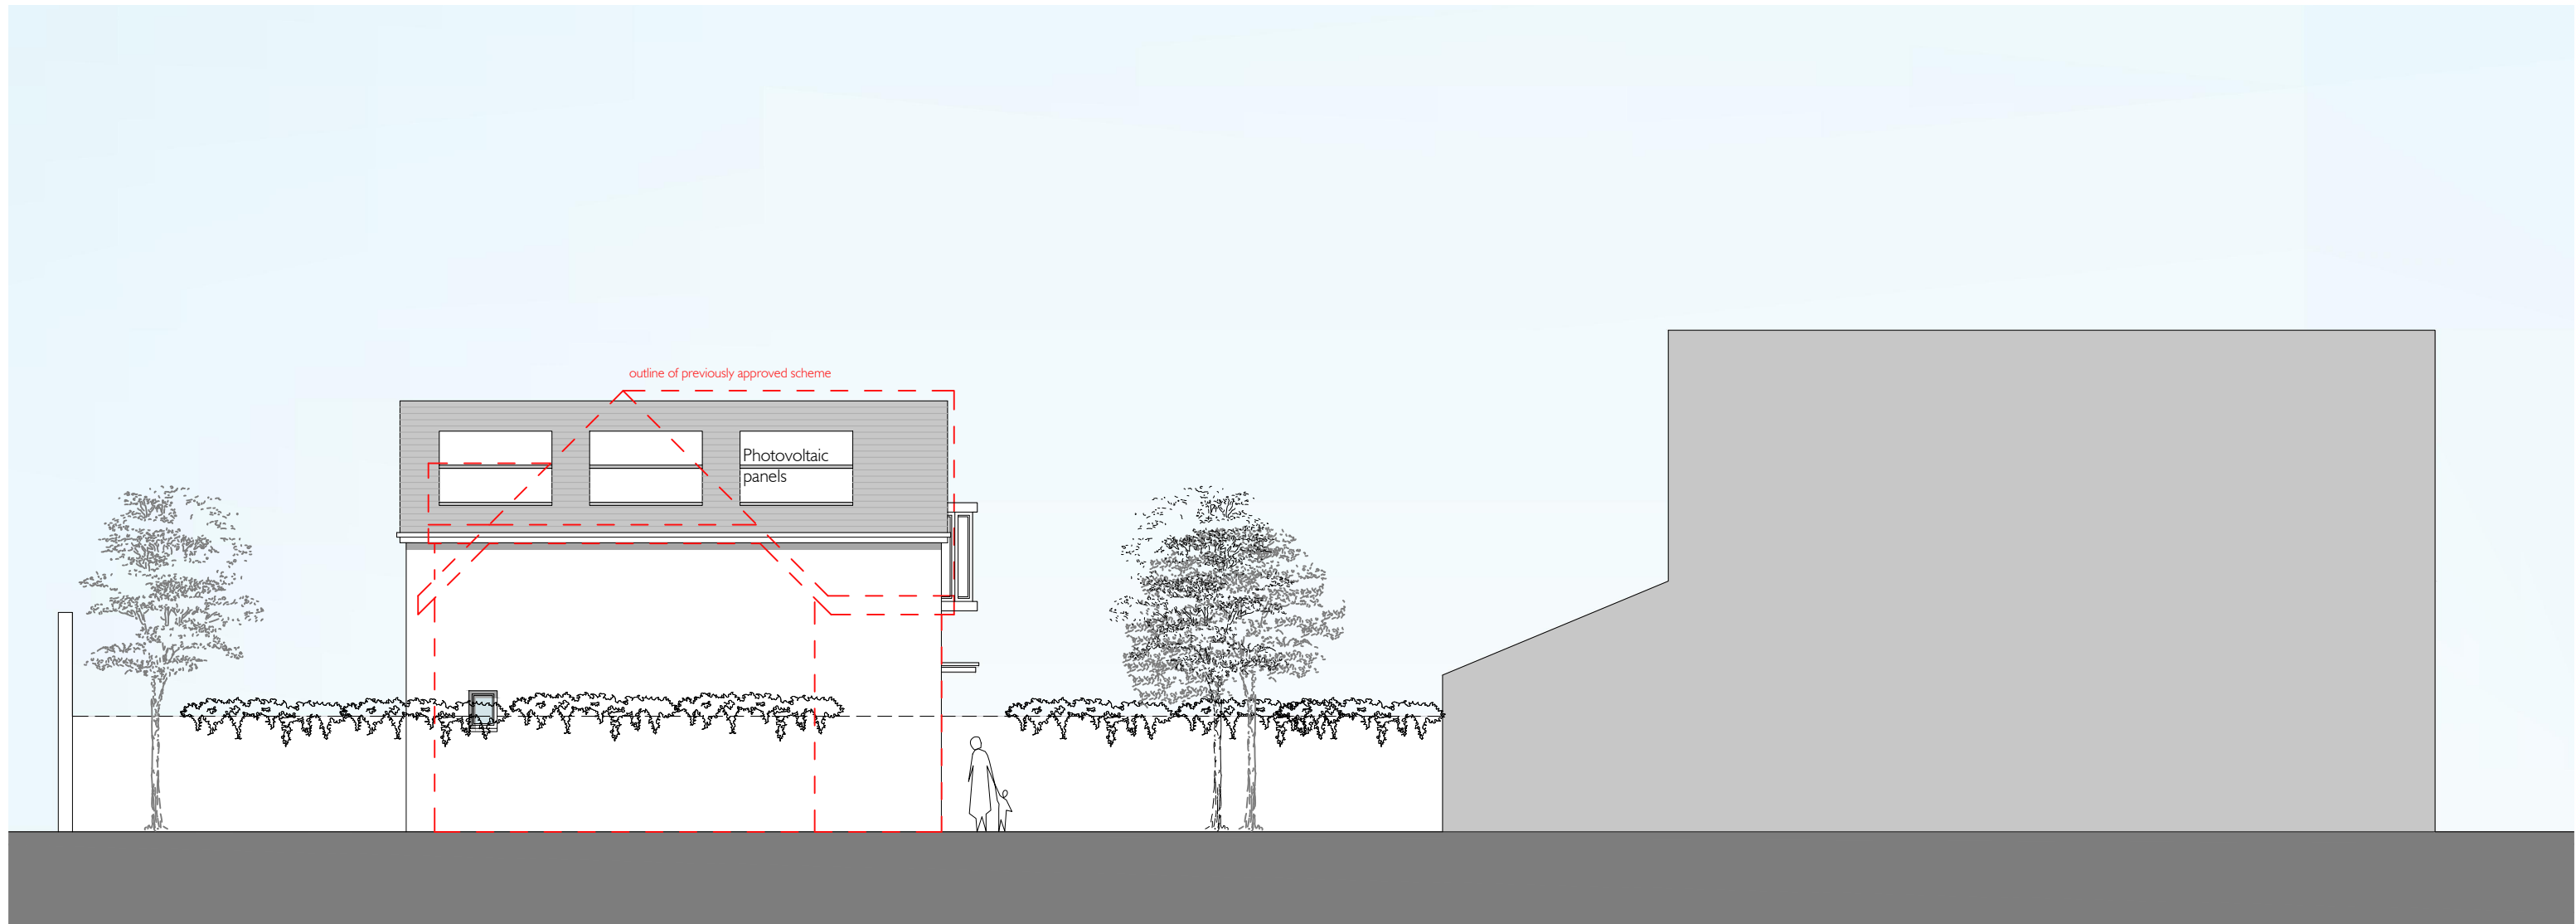

standard notes

1. Do not scale this drawing.
2. All dimensions must be checked on site and any discrepancies verified with the architect.
3. Unless shown otherwise, all dimensions are to structural surfaces.

THIS IS NOT A CONSTRUCTION DRAWING. IT IS UNSUITABLE FOR THE PURPOSE OF CONSTRUCTION AND MUST ON NO ACCOUNT BE USED AS SUCH.

revisions

PI (12.11.2021) Oriel window added to House 2.

date
29.09.2021

client
Mr J O'Connor

project
Land Rear of Southend Mosque
191-197 West Road, Essex SS0 9DH

drawn by
AB

checked by
BM

job number
2021/02

drawing
Proposed South Elevation

drawing number
20

revision
PI

stage
P

scale
1:100@A3

Proposed South Elevation

ANKUR ARCHITECTS

t: 020 7377 1040 f: 020 7247 5570
email: info@ankurarchitects.co.uk
web: www.ankurarchitects.co.uk



Proposed Perspective View

standard notes

1. Do not scale this drawing.
2. All dimensions must be checked on site and any discrepancies verified with the architect.
3. Unless shown otherwise, all dimensions are to structural surfaces.

THIS IS NOT A CONSTRUCTION DRAWING. IT IS UNSUITABLE FOR THE PURPOSE OF CONSTRUCTION AND MUST ON NO ACCOUNT BE USED AS SUCH.

revisions

PI (12.11.2021) Oriel window added to House 2.

date

29.09.2021

client

Mr J O'Connor

project

Land Rear of Southend Mosque
191-197 West Road, Essex SS0 9DH

drawn by

AB

checked by

BM

job number

2021/02

drawing

Proposed Perspective View

drawing number

21

revision

PI

stage

P

scale

NTS@A3

ANKUR
ARCHITECTS

t: 020 7377 1040 f: 020 7247 5570
email: info@ankurarchitects.co.uk
web: www.ankurarchitects.co.uk



No. 189 West Road Rear Garden ✕ Proposed Houses 2 ✕ Proposed Houses 1 ✕ No. 3 Rear Garden

SCALE 1:100



standard notes

1. Do not scale this drawing.
2. All dimensions must be checked on site and any discrepancies verified with the architect.
3. Unless shown otherwise, all dimensions are to structural surfaces.

THIS IS NOT A CONSTRUCTION DRAWING. IT IS UNSUITABLE FOR THE PURPOSE OF CONSTRUCTION AND MUST ON NO ACCOUNT BE USED AS SUCH.

revisions

PI (12.11.2021) Oriel window added to House 2.

date

29.09.2021

client

Mr J O'Connor

project

Land Rear of Southend Mosque
191-197 West Road, Essex SS0 9DH

drawn by

AB

checked by

BM

job number

2021/02

drawing

Proposed Colour Front Elevation

drawing number

22

revision

PI

stage

P

scale

1:100@A3

Proposed Colour Front Elevation



t: 020 7377 1040 f: 020 7247 5570
email: info@ankurarchitects.co.uk
web: www.ankurarchitects.co.uk




No. 3

Forecourt / Parking

Proposed House 1

Rear Garden

SCALE 1:100

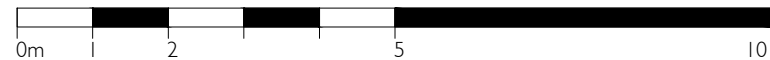

standard notes

1. Do not scale this drawing.
2. All dimensions must be checked on site and any discrepancies verified with the architect.
3. Unless shown otherwise, all dimensions are to structural surfaces.

THIS IS NOT A CONSTRUCTION DRAWING. IT IS UNSUITABLE FOR THE PURPOSE OF CONSTRUCTION AND MUST ON NO ACCOUNT BE USED AS SUCH.

revisions

PI (12.11.2021) Oriel window added to House 2.

date

29.09.2021

client

Mr J O'Connor

project

Land Rear of Southend Mosque
191-197 West Road, Essex SS0 9DH

drawn by

AB

checked by

BM

job number

2021/02

drawing

Proposed Colour North Elevation

drawing number

24

revision

PI

stage

P


scale

1:100@A3

Proposed Colour North Elevation



t: 020 7377 1040 f: 020 7247 5570
email: info@ankurarchitects.co.uk
web: www.ankurarchitects.co.uk

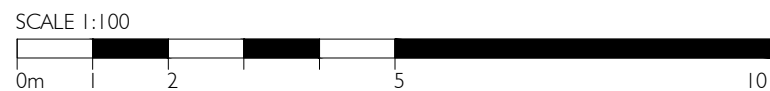

Proposed Colour South Elevation

standard notes

1. Do not scale this drawing.
2. All dimensions must be checked on site and any discrepancies verified with the architect.
3. Unless shown otherwise, all dimensions are to structural surfaces.

THIS IS NOT A CONSTRUCTION DRAWING. IT IS UNSUITABLE FOR THE PURPOSE OF CONSTRUCTION AND MUST ON NO ACCOUNT BE USED AS SUCH.

revisions

PI (12.11.2021) Oriel window added to House 2.

date

29.09.2021

client

Mr J O'Connor

project

Land Rear of Southend Mosque
191-197 West Road, Essex SS0 9DH

drawn by

AB

checked by

BM

job number

2021/02

drawing

Proposed Colour South Elevation

drawing number

25

revision

PI

stage


P

scale

1:100@A3



t: 020 7377 1040 f: 020 7247 5570
email: info@ankurarchitects.co.uk
web: www.ankurarchitects.co.uk

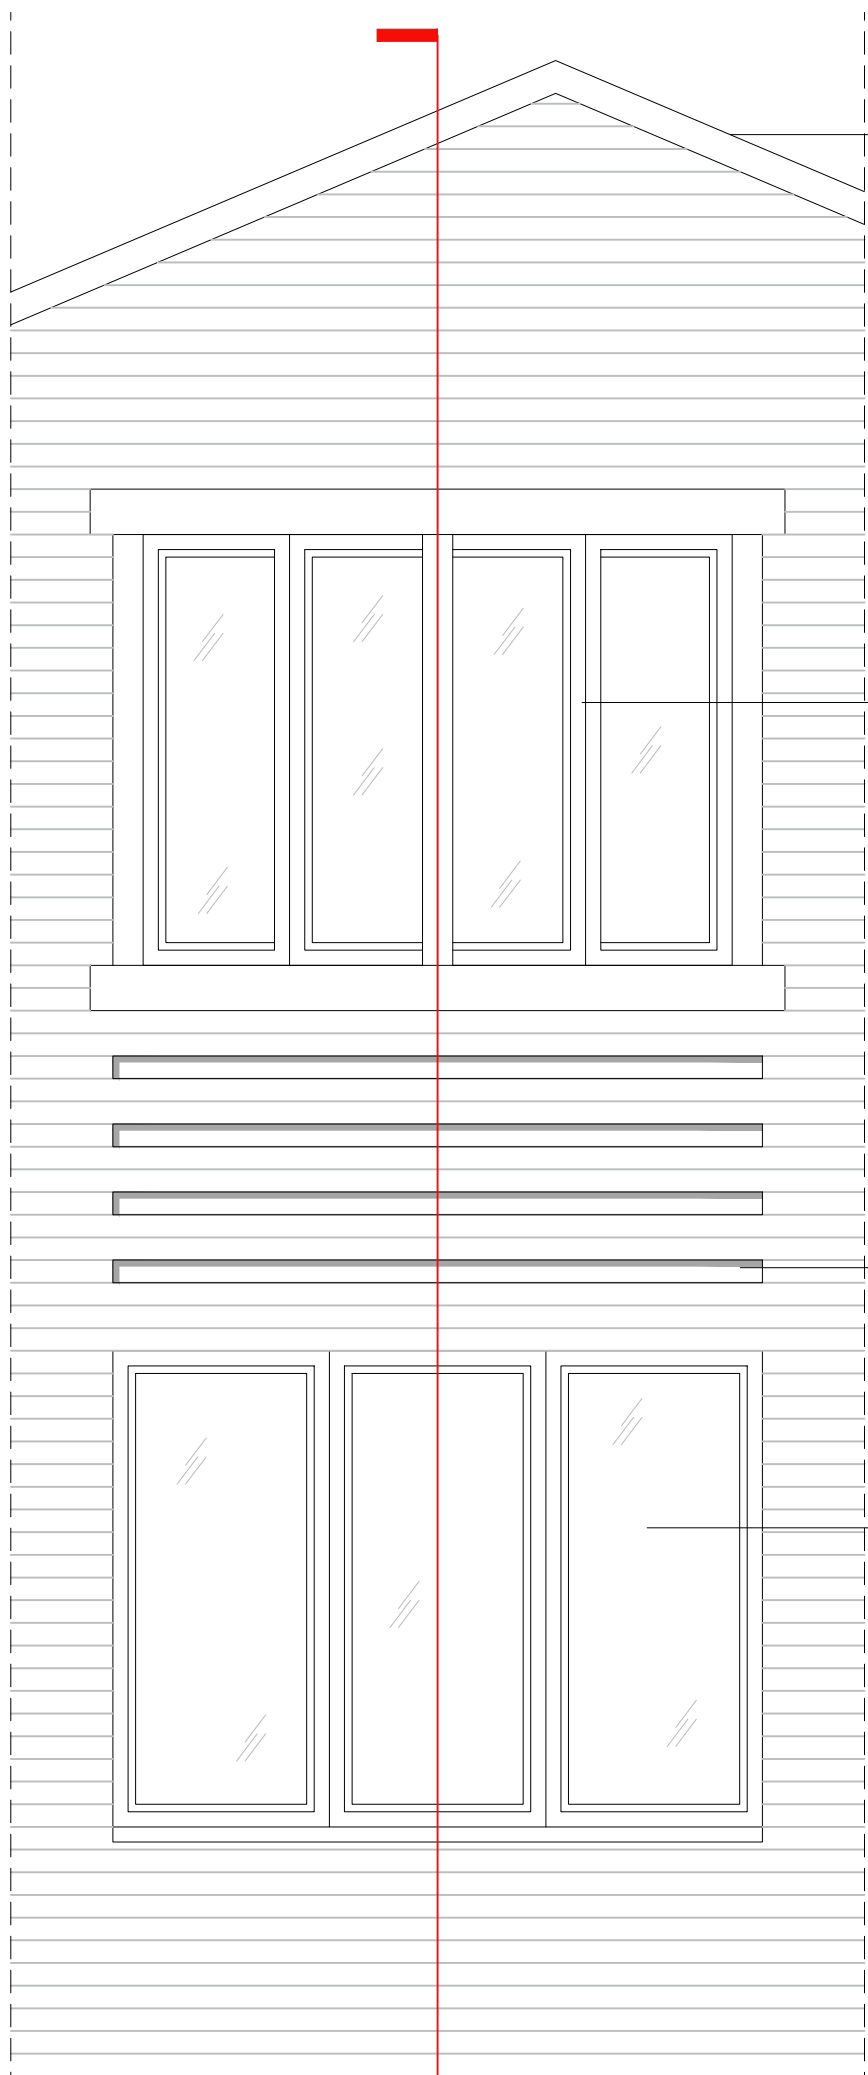

Fibrous slate roof

Void

Dark grey uPVC window

First Floor


10mm buff stock brick recessed banding

Dark grey uPVC window


All reveals to be 90mm deep

Ground Floor


Part Front Elevation

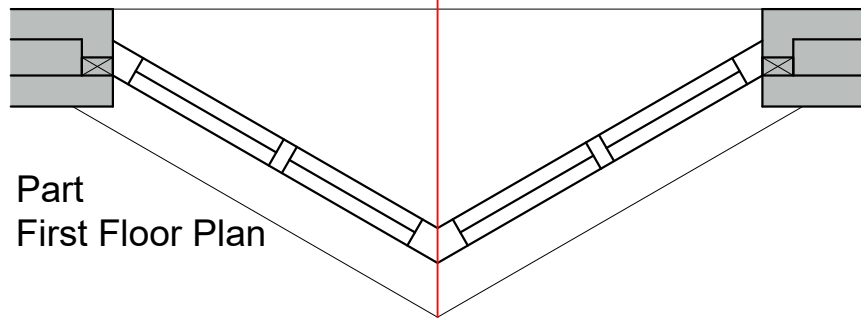

Part First Floor Plan

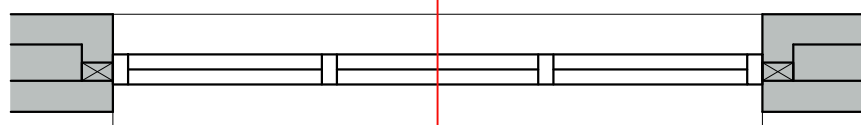

Part Ground Floor Plan

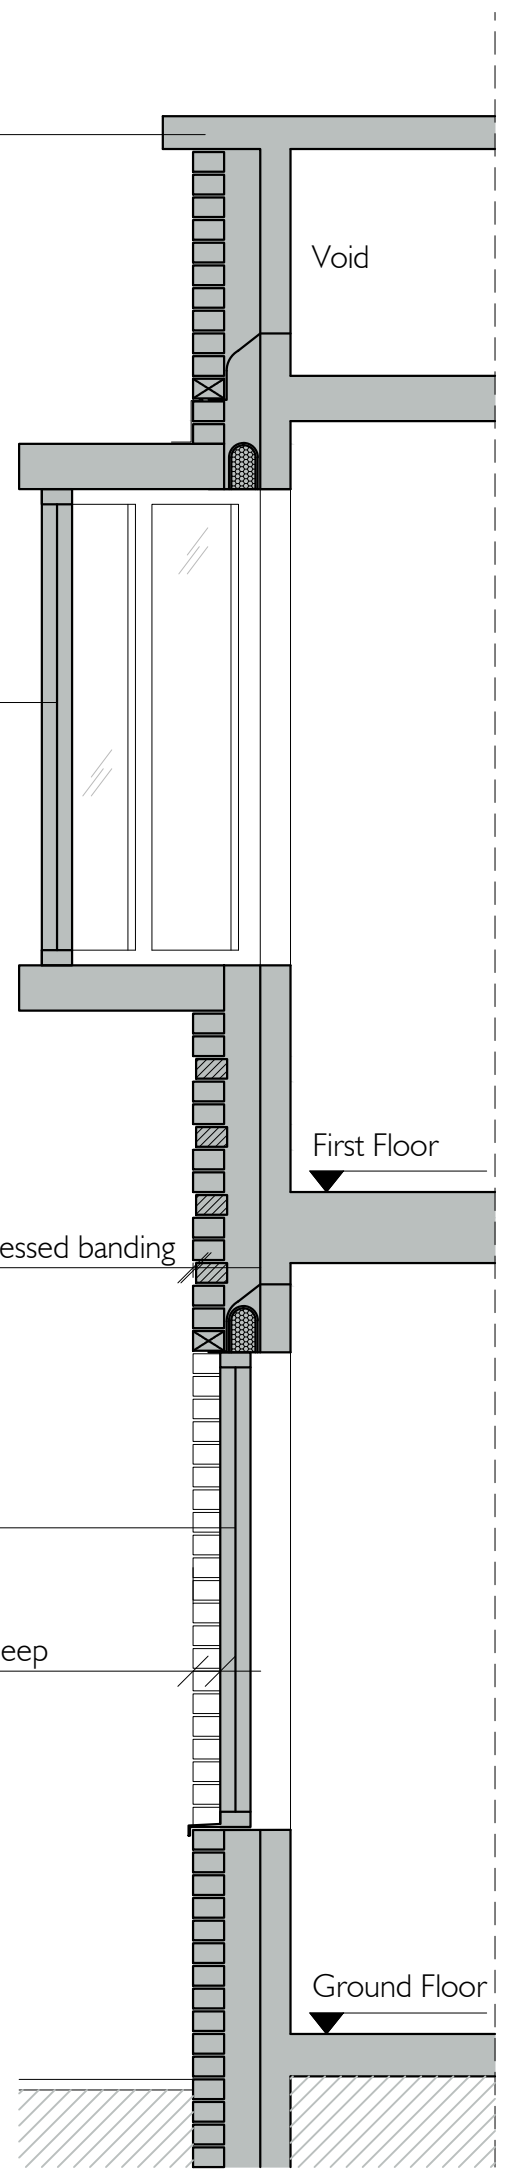

Section

SCALE 1:25



standard notes

1. Do not scale this drawing.
2. All dimensions must be checked on site and any discrepancies verified with the architect.
3. Unless shown otherwise, all dimensions are to structural surfaces.

THIS IS NOT A CONSTRUCTION DRAWING. IT IS UNSUITABLE FOR THE PURPOSE OF CONSTRUCTION AND MUST ON NO ACCOUNT BE USED AS SUCH.

date

11.11.2021

client

Mr J O'Connor

project

Land Rear of Southend Mosque
191-197 West Road, Essex SS0 9DH

drawn by

AB

checked by

BM

job number

2021/02

stage

P

drawing

Front Elevation Detail

drawing number

26

revision

-

scale

1:25@A3



t: 020 7377 1040 f: 020 7247 5570
email: info@ankurarchitects.co.uk
web: www.ankurarchitects.co.uk