




01
0207 Proposed **Front Elevation** 1:200@A1

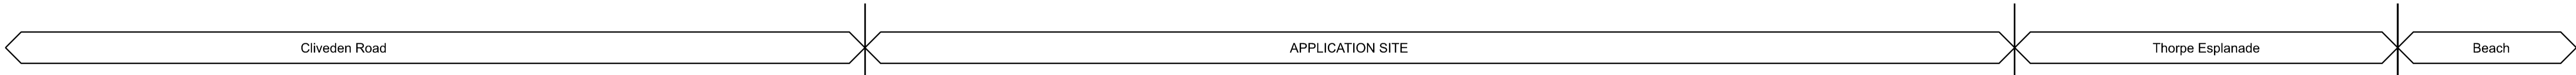

02
0207 Proposed **West Elevation** 1:200@A1

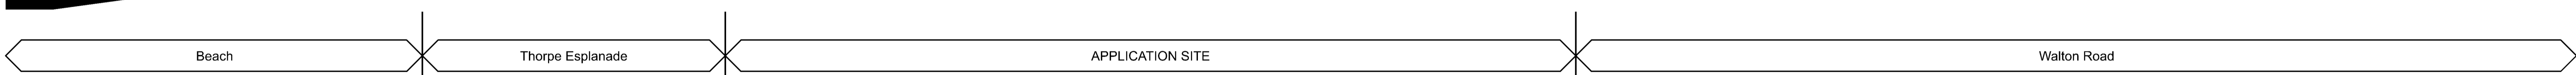

03
0207 Proposed **East Elevation** 1:200@A1

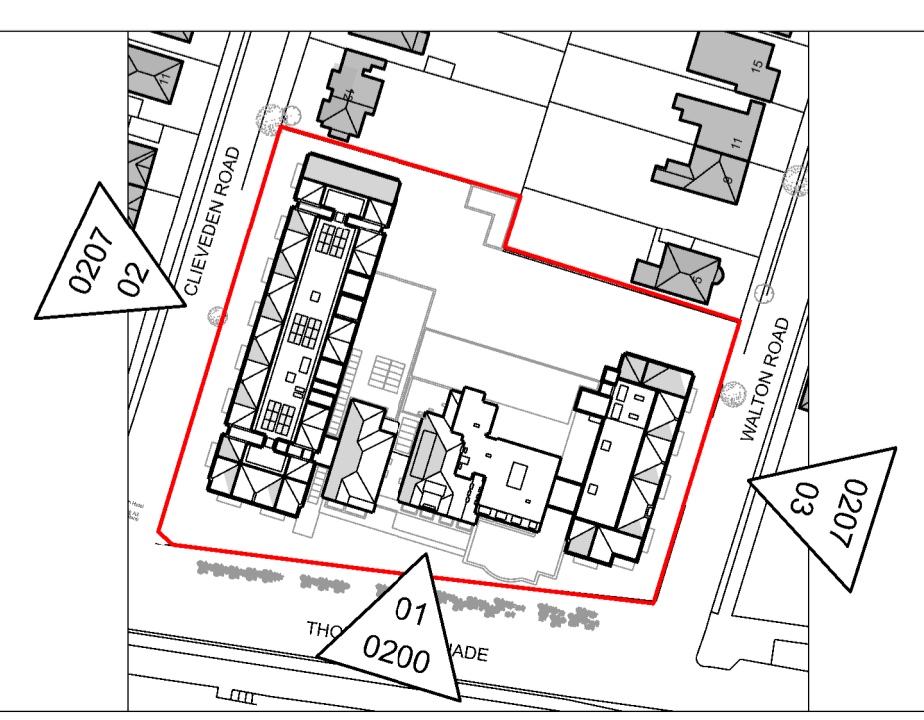

© copyright Wimshurst Pelleriti, all rights reserved 2021

Do not scale-off this drawing. Wimshurst Pelleriti take no responsibility for any dimensions obtained by measuring or scaling from this drawing and no reliance may be placed on such dimensions. If no dimension is given, it is the responsibility of the recipient to ascertain the dimension specifically from the Architect or by site measurement.

The sizing of all structural and service elements must always be checked against the relevant engineers drawings. No reliance should be placed upon sizing information shown on this drawing.

0 1m 5m 10m

Revision	Date	Description
A	10/11/2021	Planning

project
Roslin Beach Hotel
Thorpe Esplanade, Thorpe Bay, Southend-on-Sea SS1 3BG

drawing title
Front and Side Context Elevations Proposed

drawing number WP-0753-A-0207-E-XX	revision A
scale @ A1 / A3 1:200	revision date 10/11/2021

drawing purpose
PLANNING

WIMSHURST PELLERITI

The Mews,
6 Putney Common, SW15 1HL

0208 780 2206
info@wp.uk.com
wimshurst-pelleriti.com

