



Contractors are to check all levels and dimensions before work is put in hand, and any discrepancies are to be referred to the architects


REV	DATE	DESCRIPTION	DWN	CHKD
P1	02.08.21	Planning Issue	ED	MH

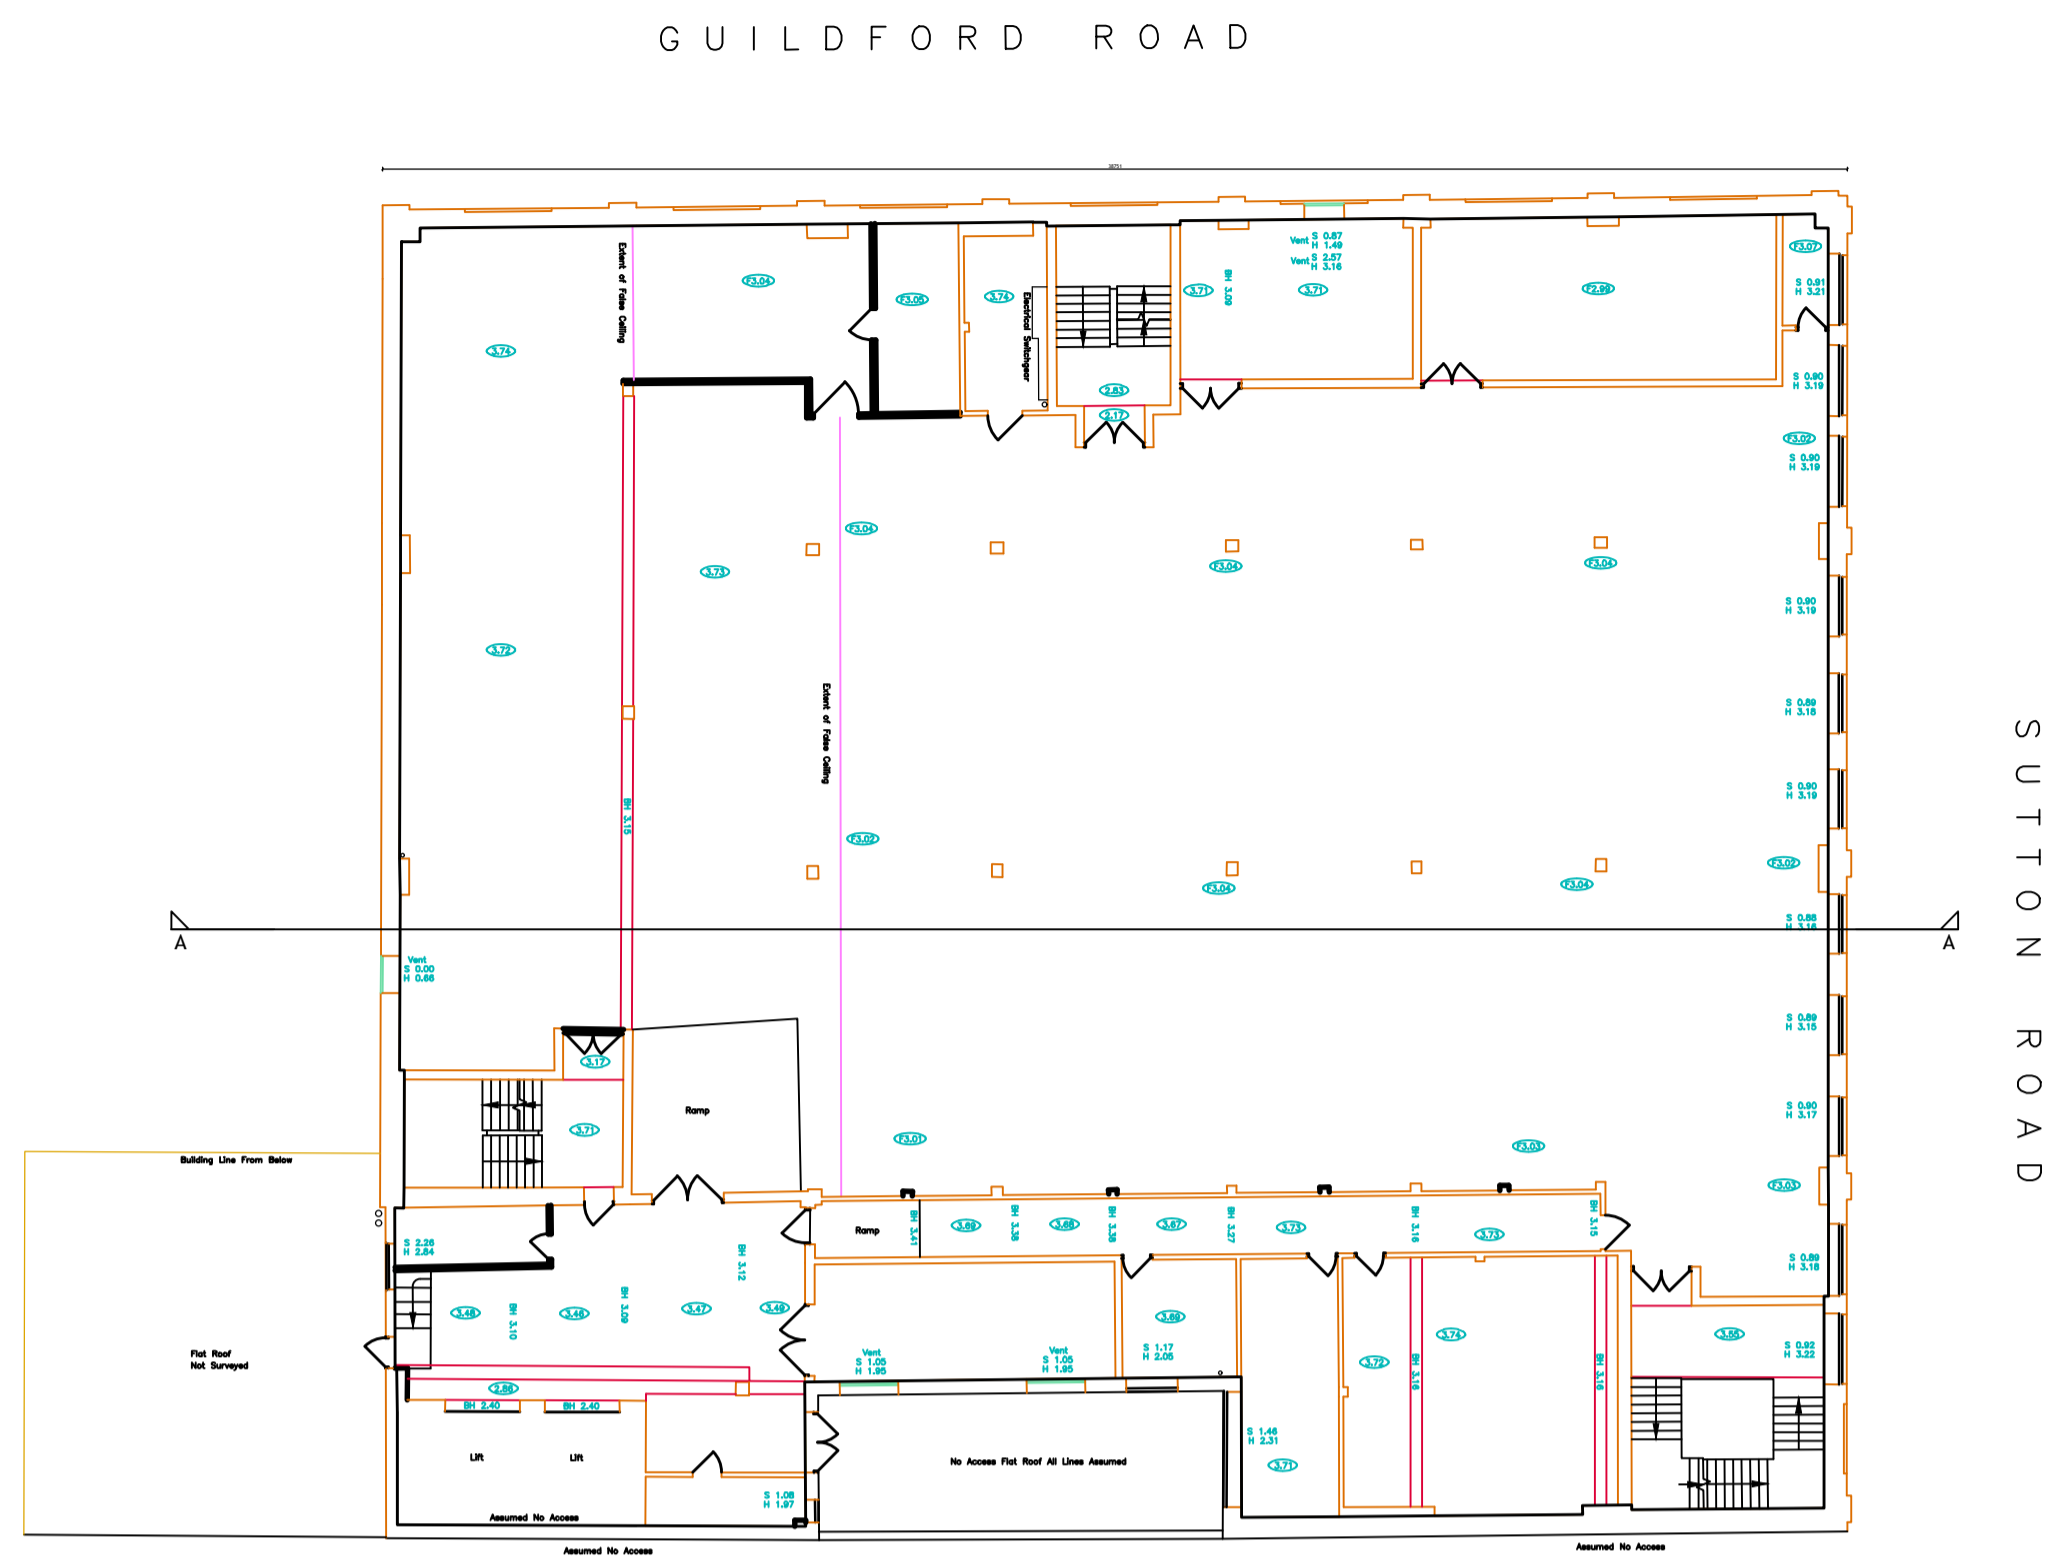

Existing First Floor Plan

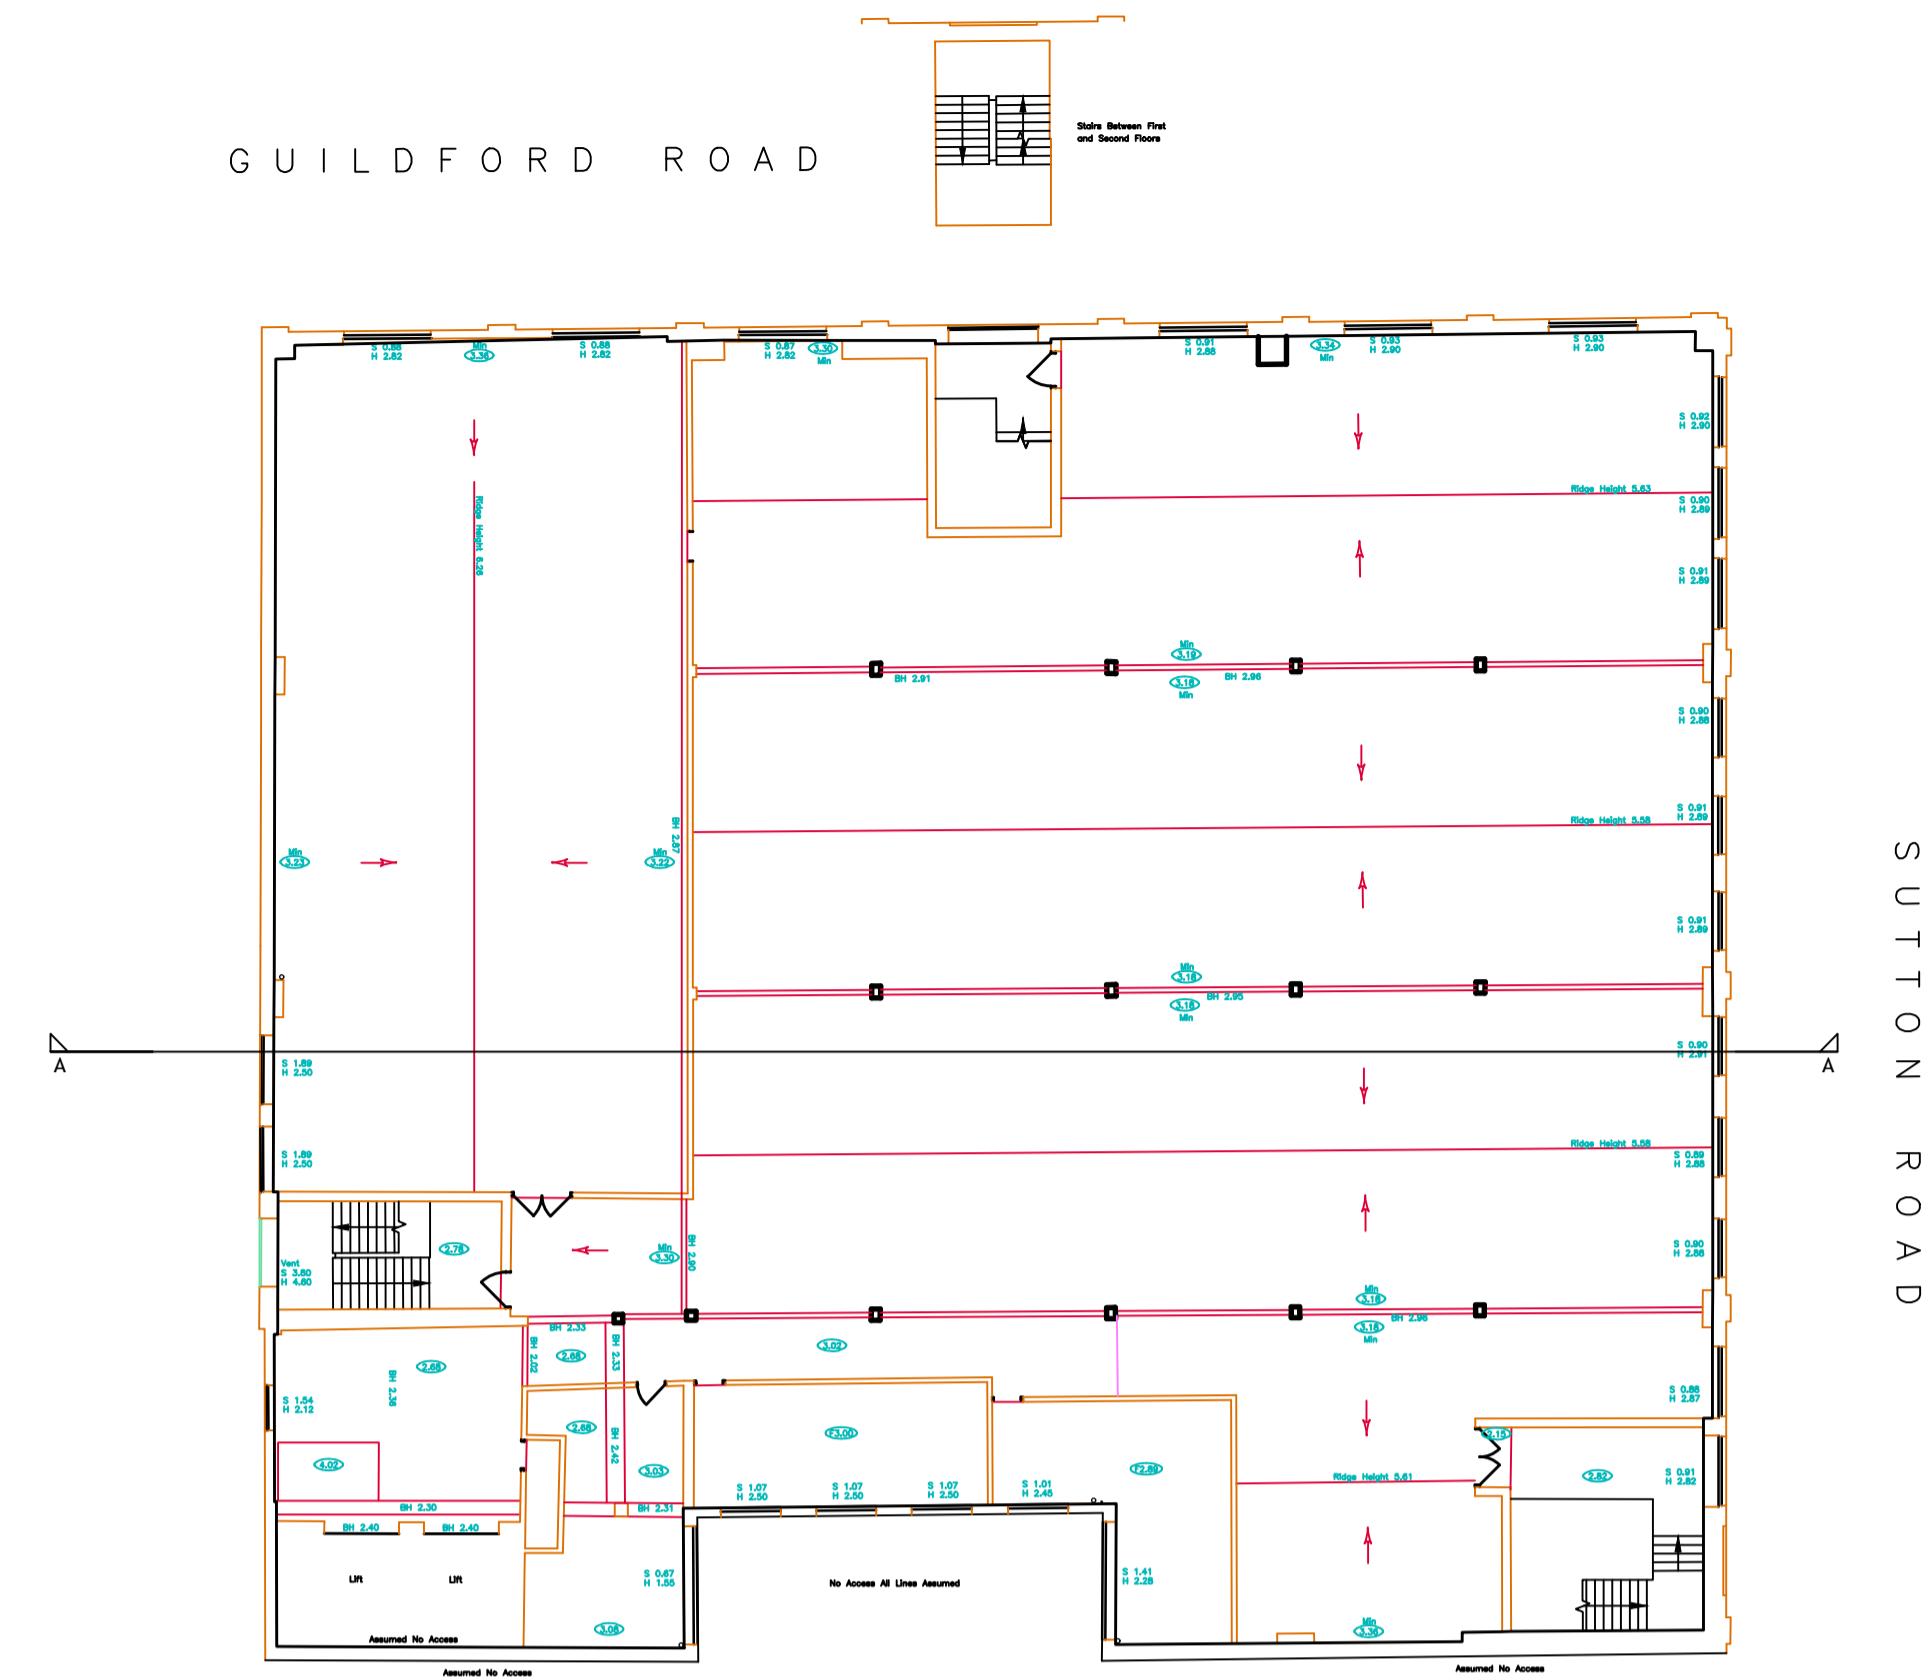

Existing Second Floor Plan

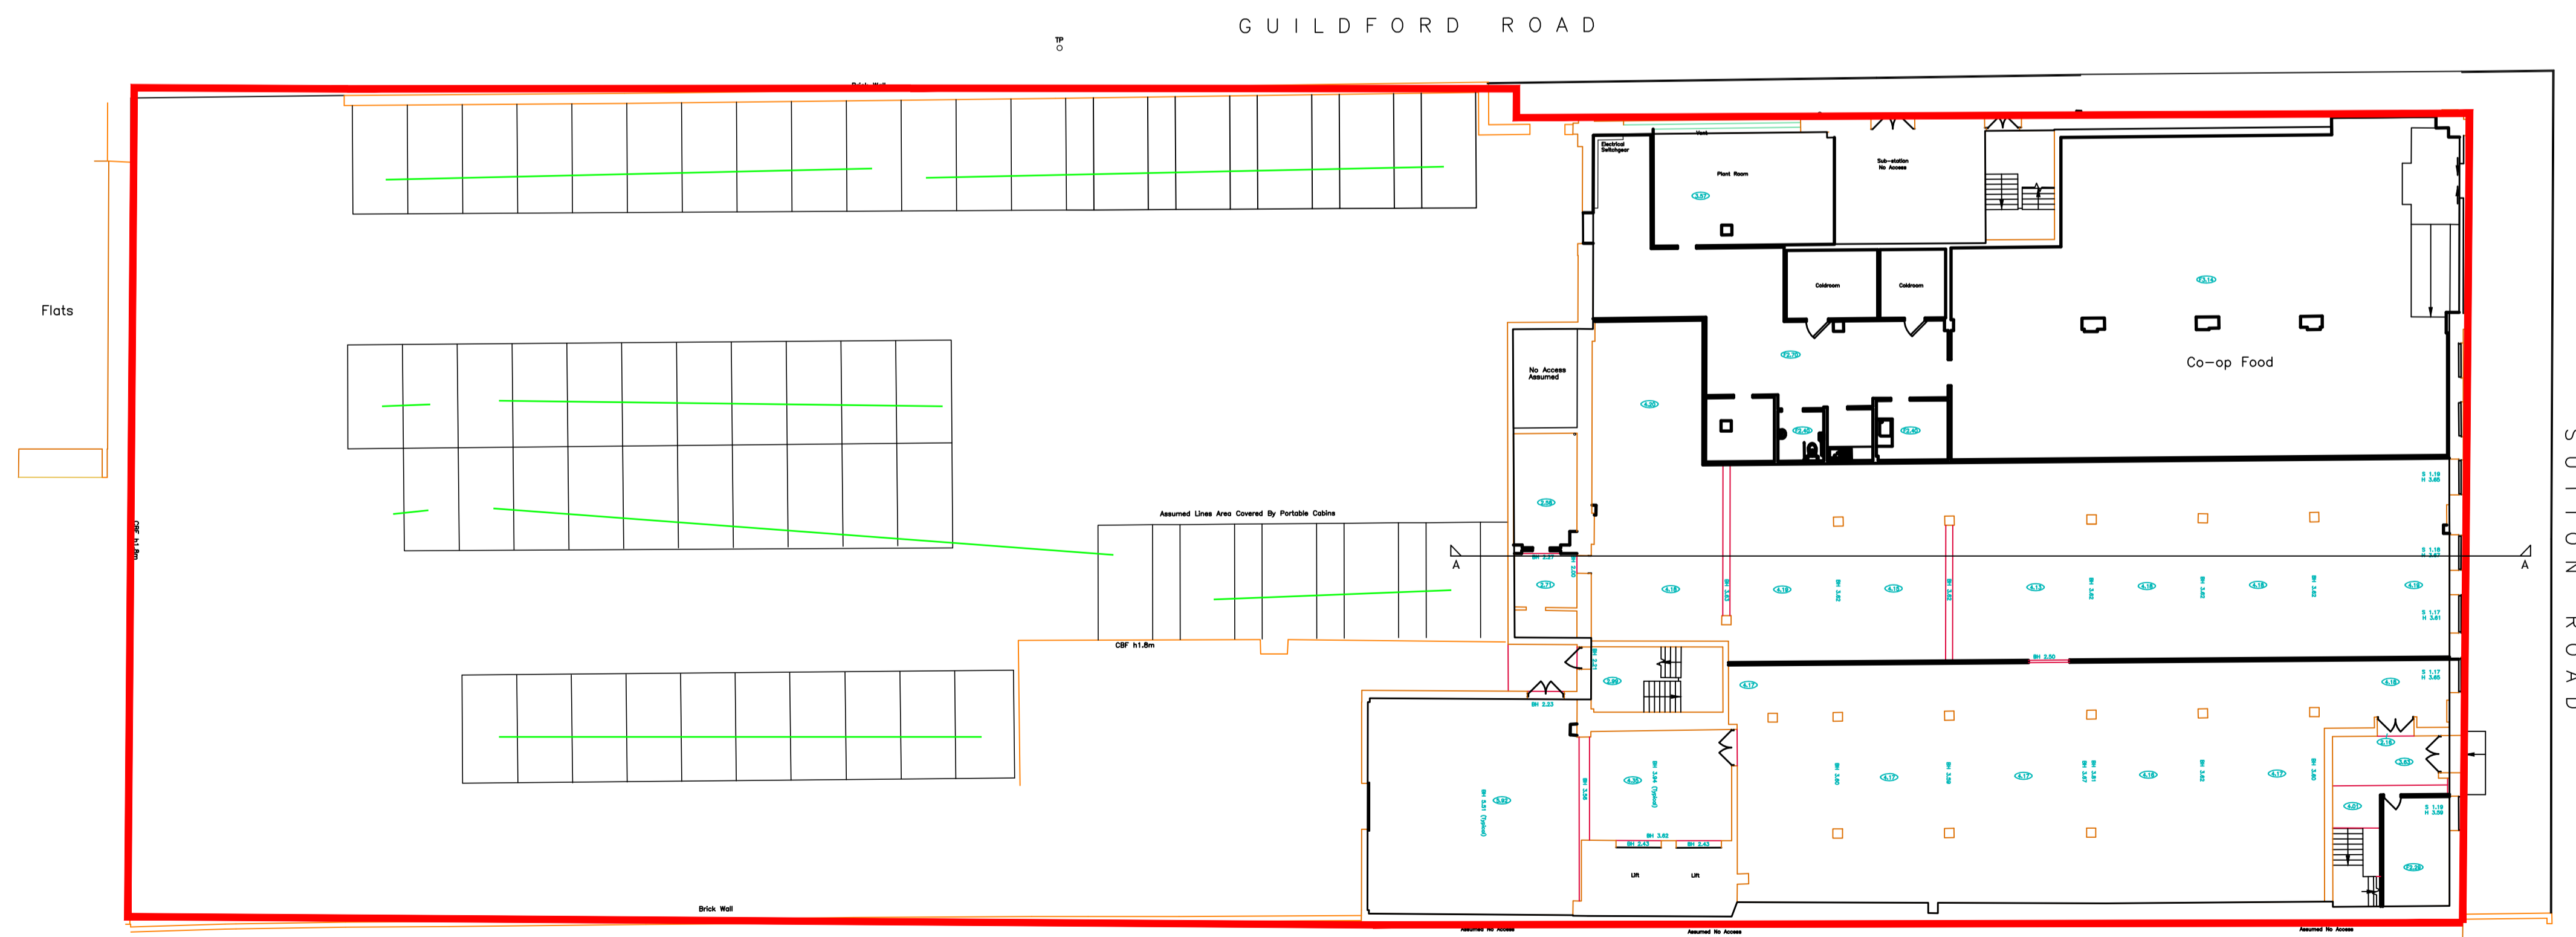

Existing Ground Floor Plan

Planning



Architects + Interior Designers Limited

123 NEW LONDON ROAD, CHELMSFORD,

ESSEX. CM2 0QT

TEL: +44 (0) 1245 259755 FAX: +44 (0) 1245 250310

E-MAIL: admin@lap-architects.co.uk

www.lap-architects.com

project

Site at 53 - 57 Sutton Road
Southend-on-Sea
Essex

client


Charterhouse Property Group

drawing title

Existing Building -
Existing Floor Plans

drawing number	revision
9011 / P20	P1
	checked

scale	drawn
1:200 @ A1	date
	August 2021

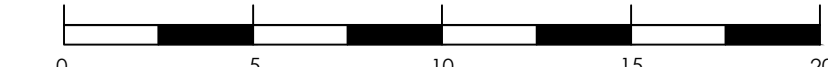

This drawing is the property of LAP Architects + Interior Designers Ltd. and must not be copied or reproduced in any way in whole or in part without the express permission of LAP Architects + Interior Designers Ltd. Copyright © LAP Architects + Interior Designers Ltd.