



Contractors are to check all levels and dimensions before work is put in hand, and any discrepancies are to be referred to the architects


REV	DATE	DESCRIPTION	DWN	CHKD
P1	02.08.21	Planning Issue	ED	MH

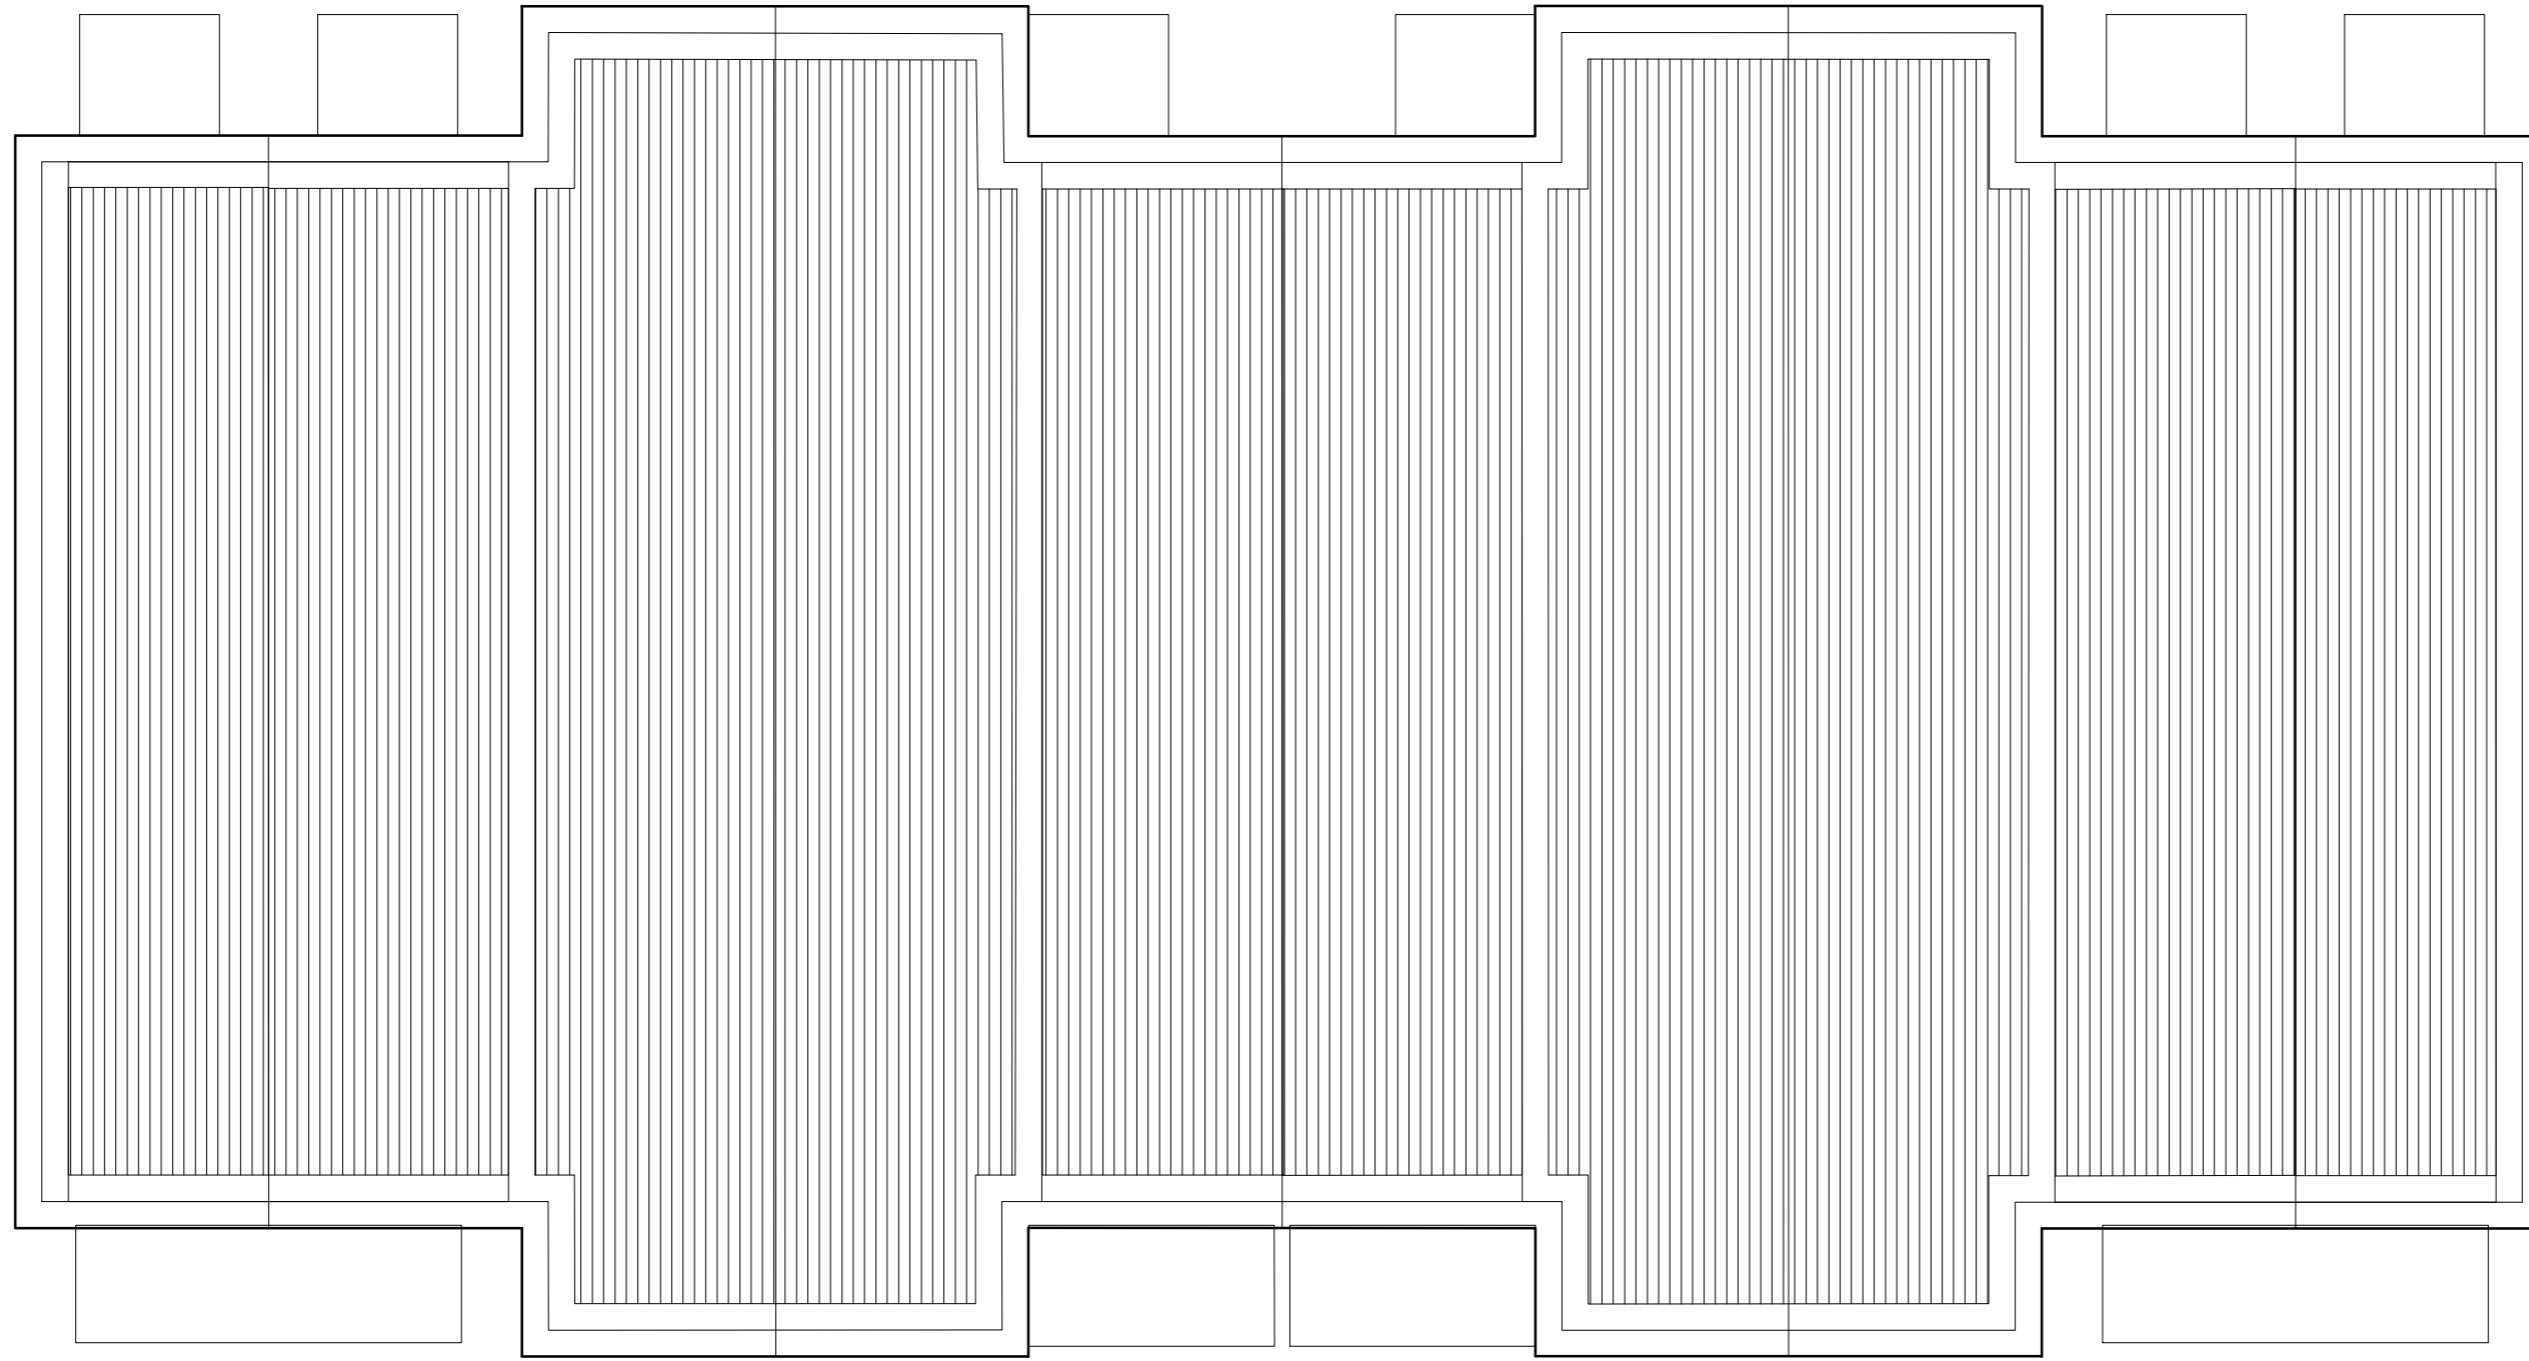

Proposed Roof Plan

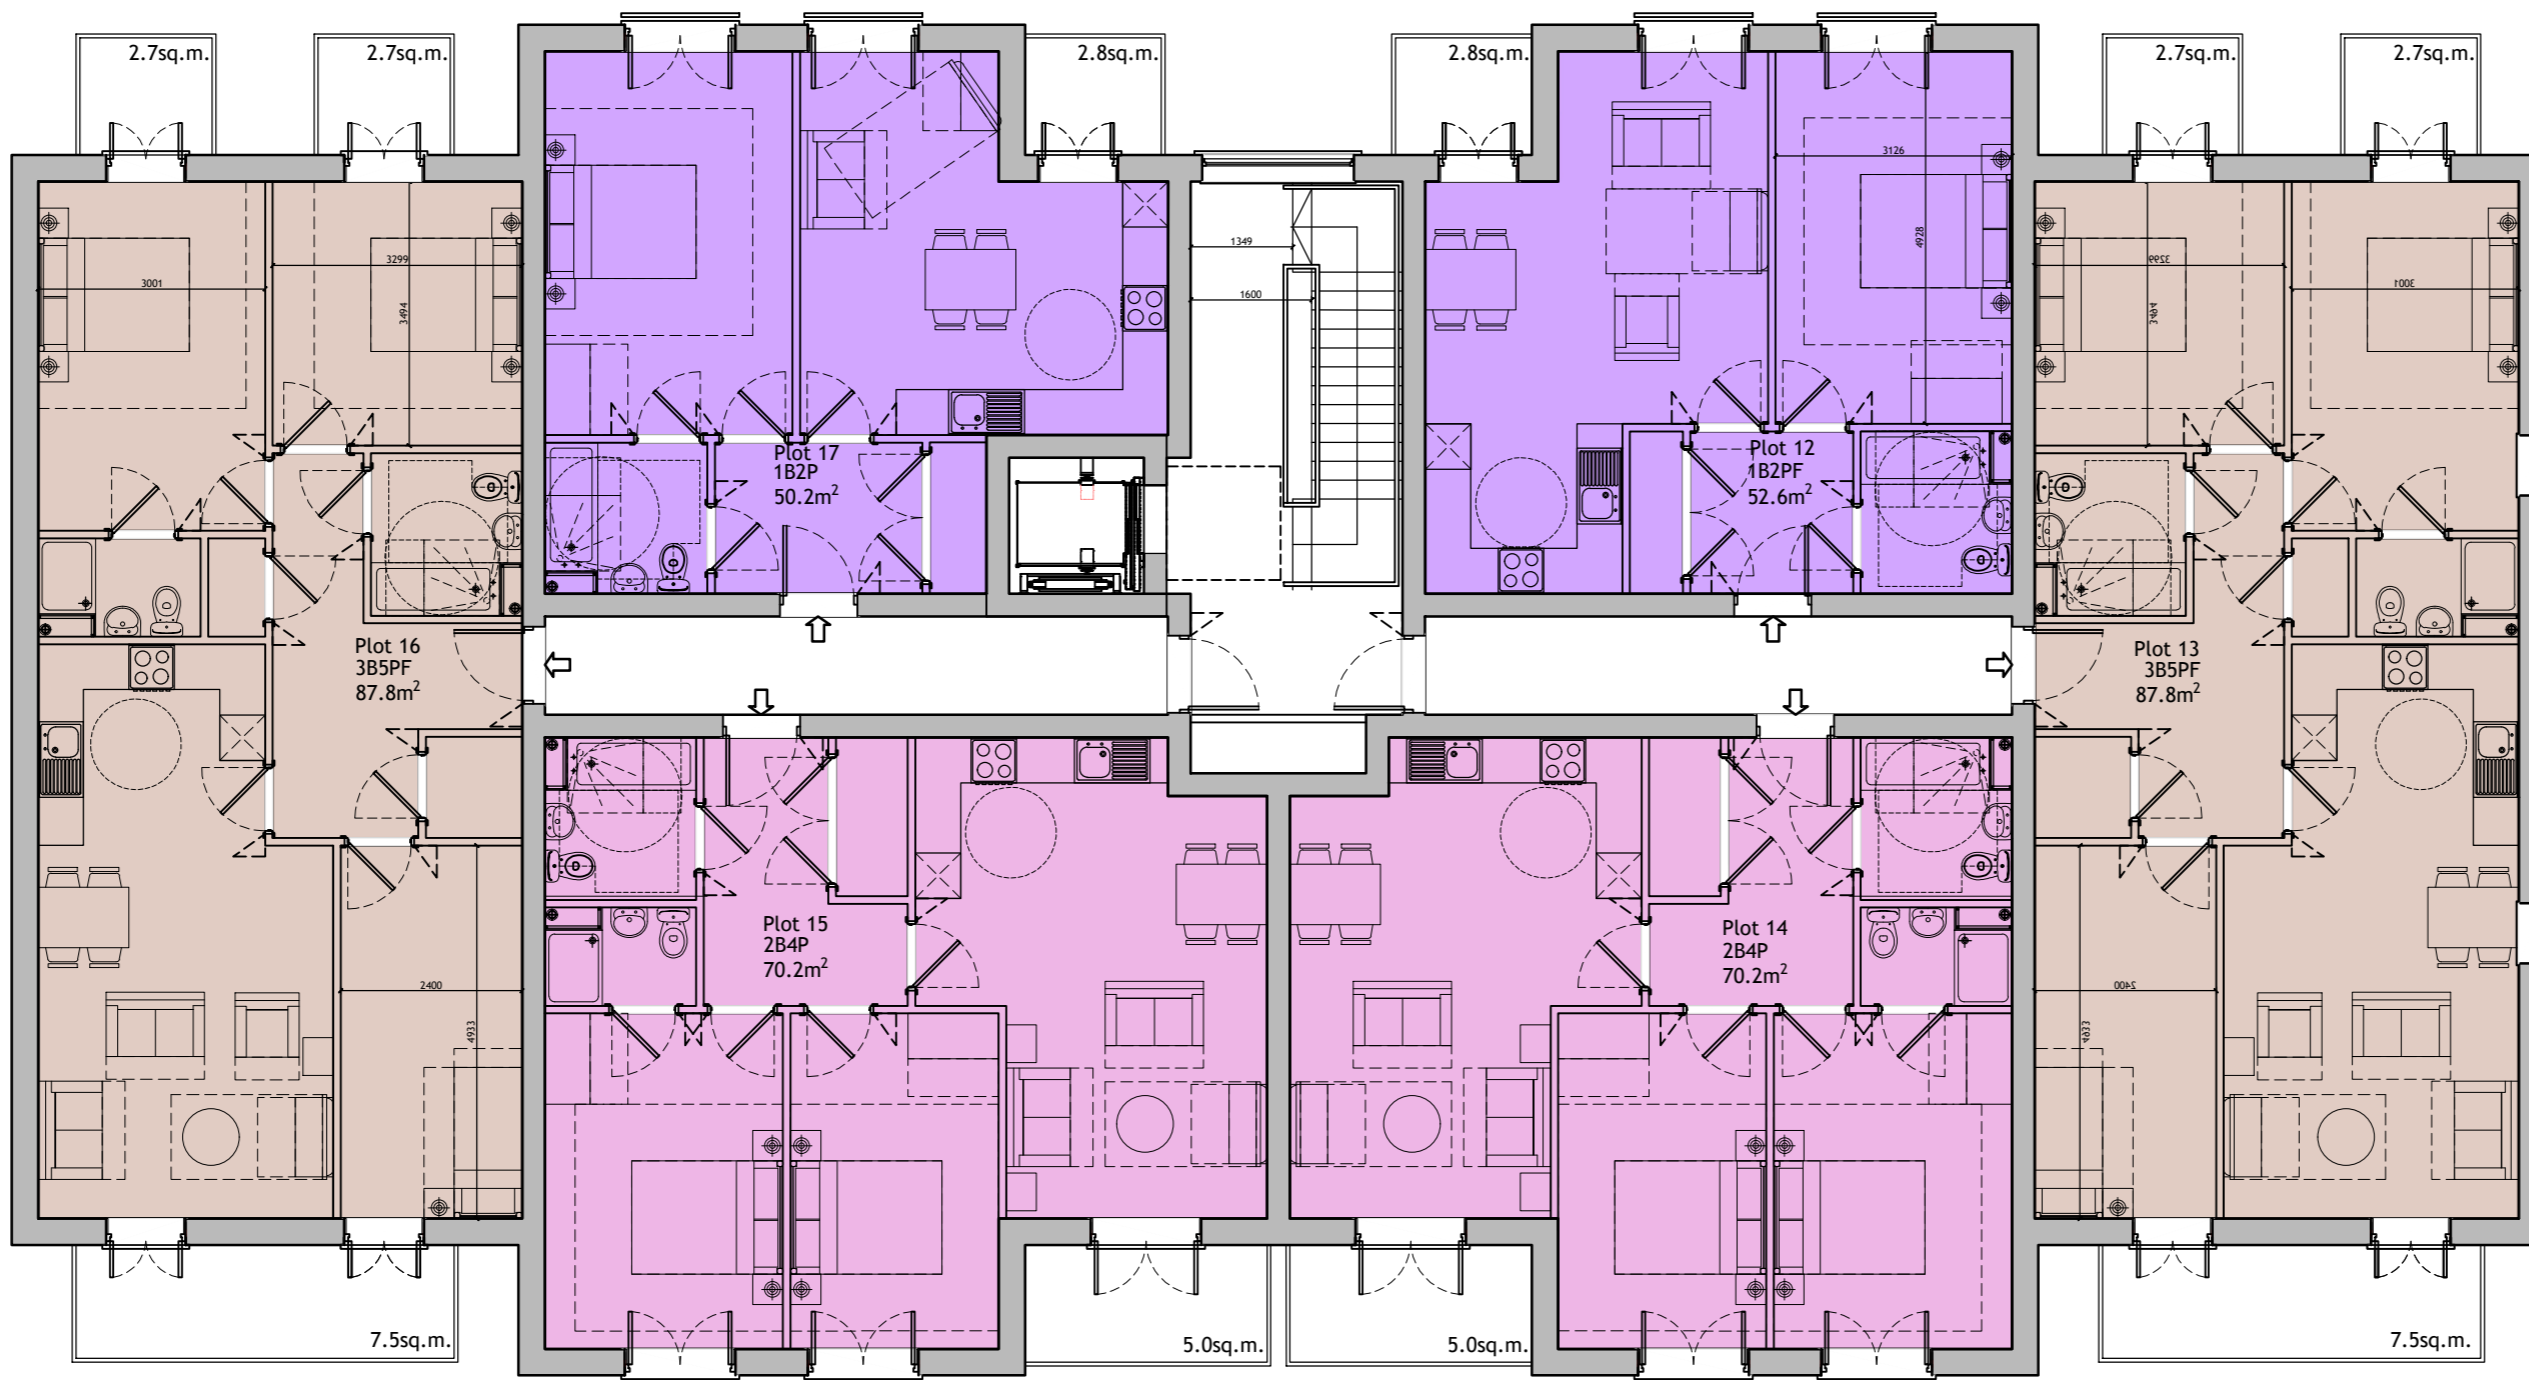

Proposed Second Floor Plan

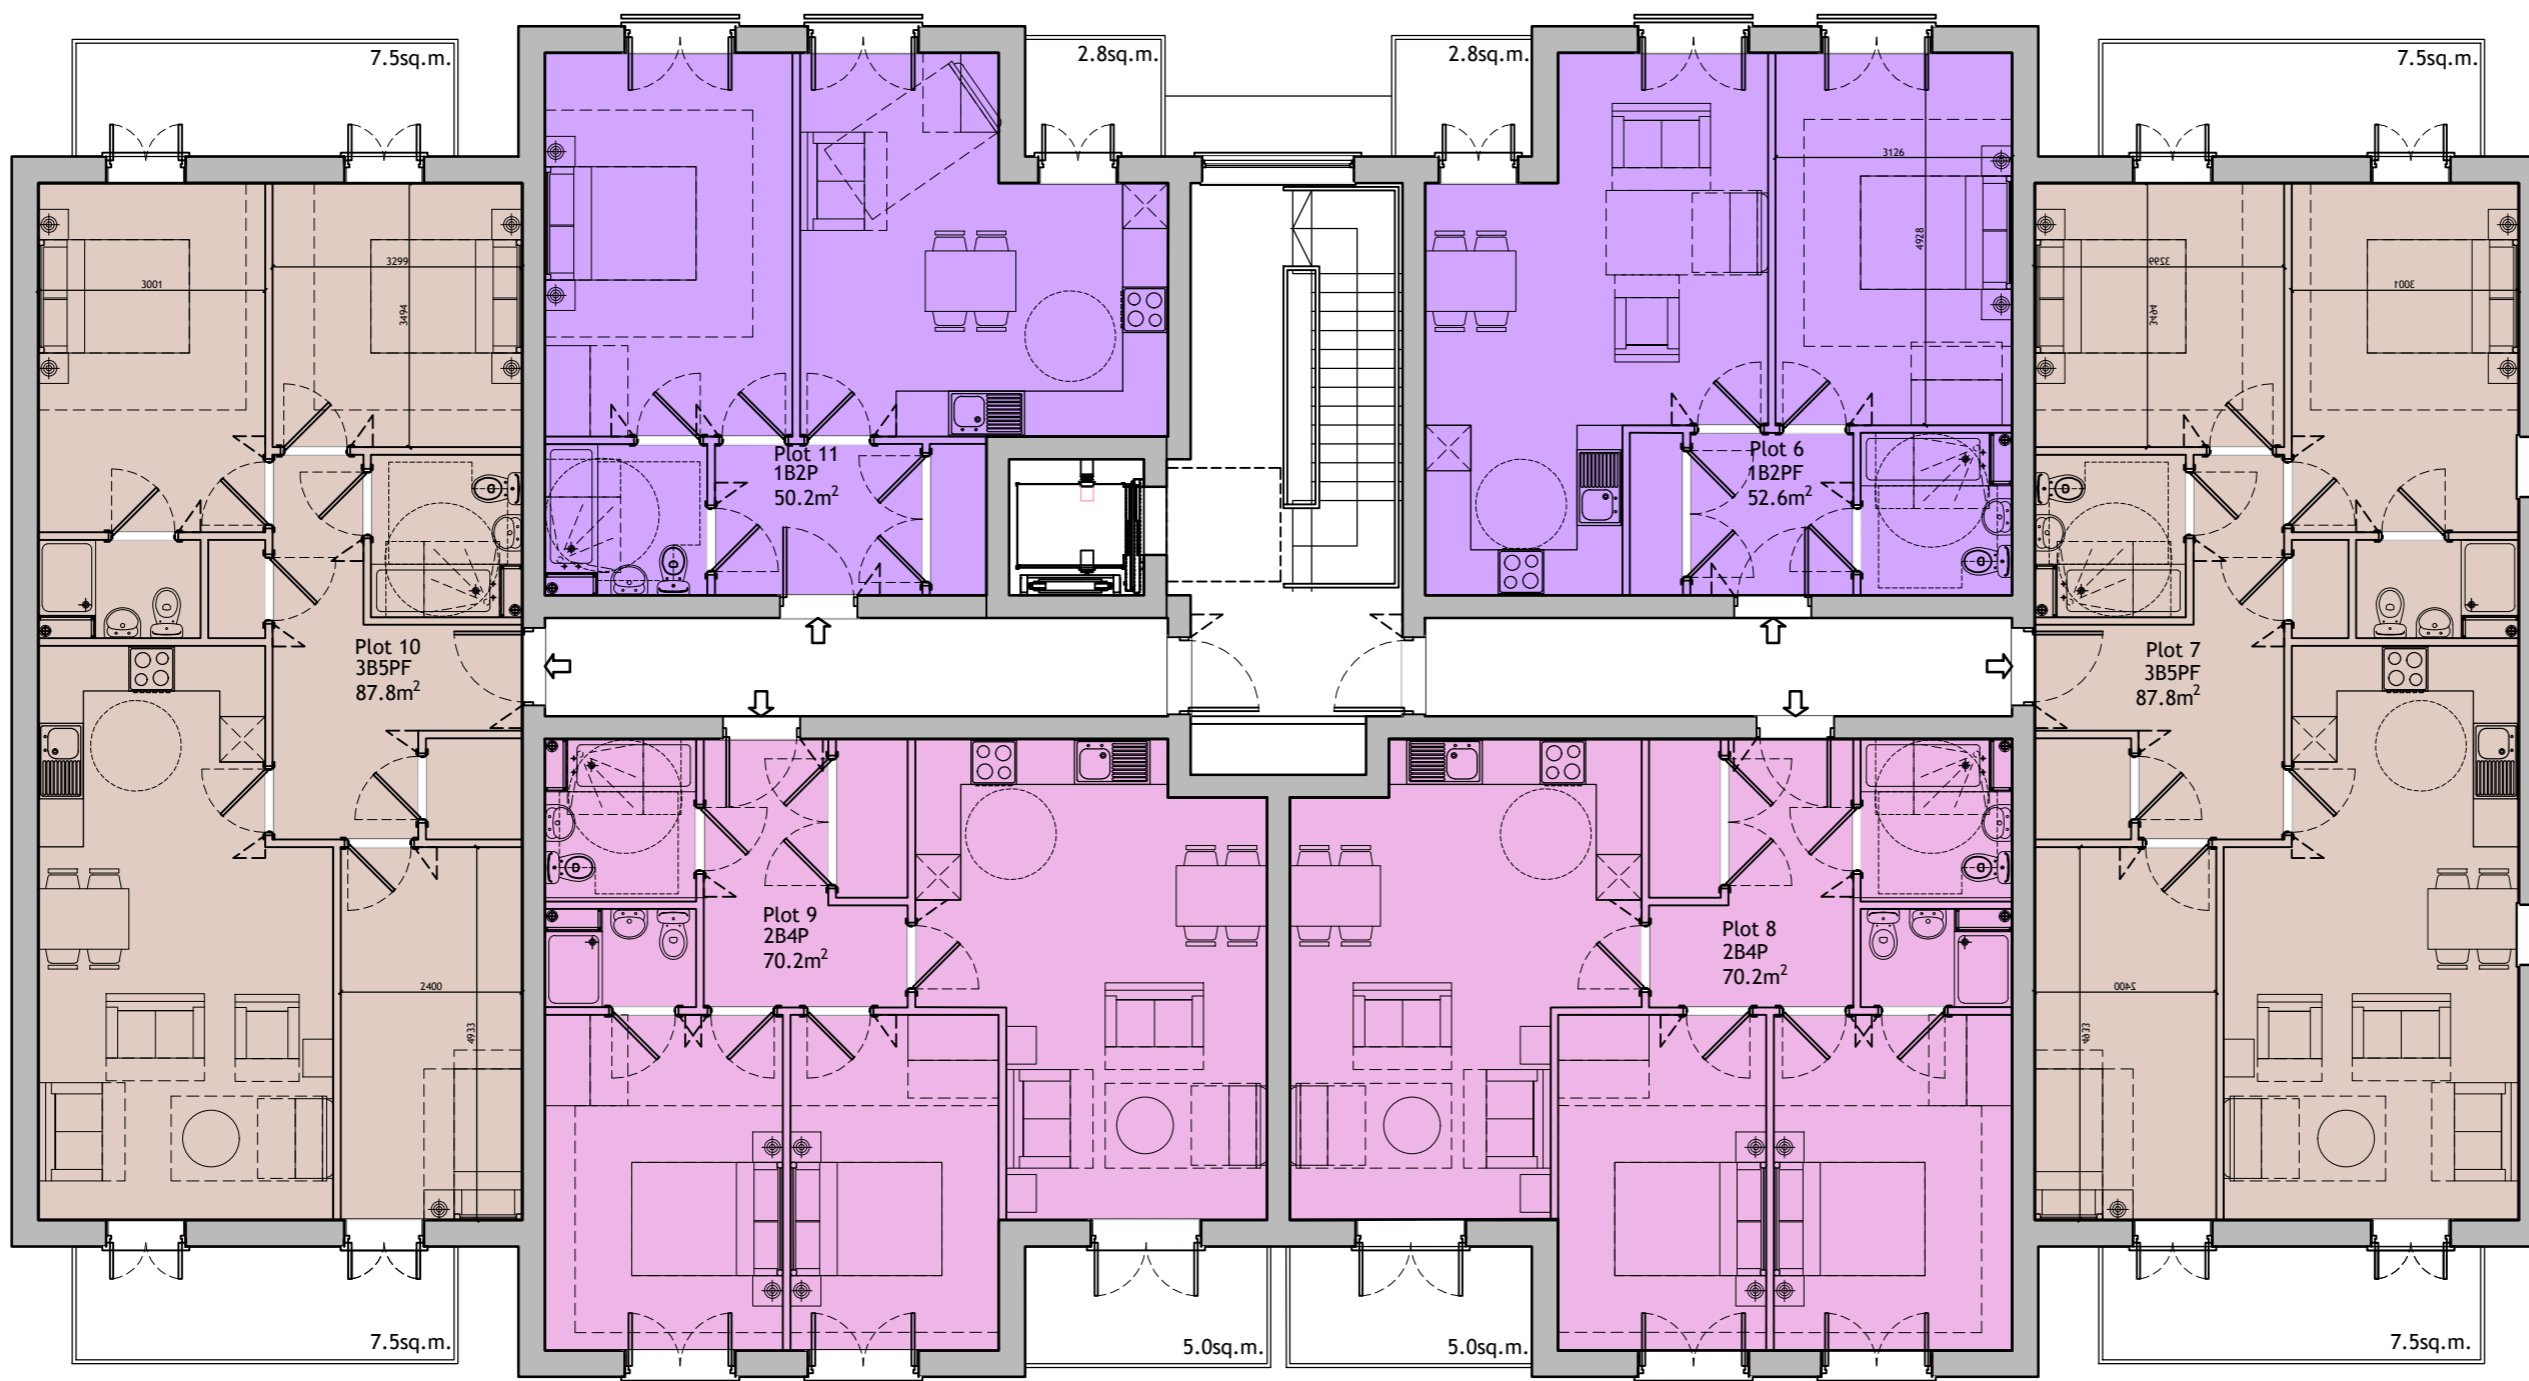

Proposed First Floor Plan

Planning



Architects + Interior Designers Limited
 123 NEW LONDON ROAD, CHELMSFORD,
 ESSEX. CM2 0QT
 TEL: +44 (0) 1245 269755 FAX: +44 (0) 1245 250310
 E-MAIL: admin@lap-architects.co.uk
www.lap-architects.com

project

Site at 53 - 57 Sutton Road
 Southend-on-Sea
 Essex


client

Charterhouse Property Group

drawing title

Proposed Flats -
 First Floor Plan, Second
 Floor Plan, and Roof Plan

drawing number	revision
9011 / P31	P1
scale	checked
1:100 @ A1	JY
drawn	date
ED	August 2021

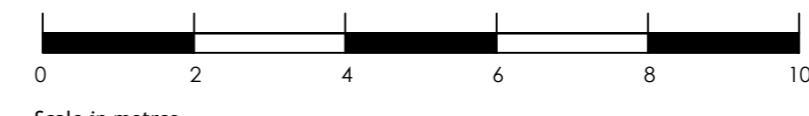

This drawing is the property of LAP Architects + Interior Designers Ltd. and must not be copied or reproduced in any way in whole or in part without the express permission of LAP Architects + Interior Designers Ltd. Copyright © LAP Architects + Interior Designers Ltd.